


EXISTING SITE PLAN

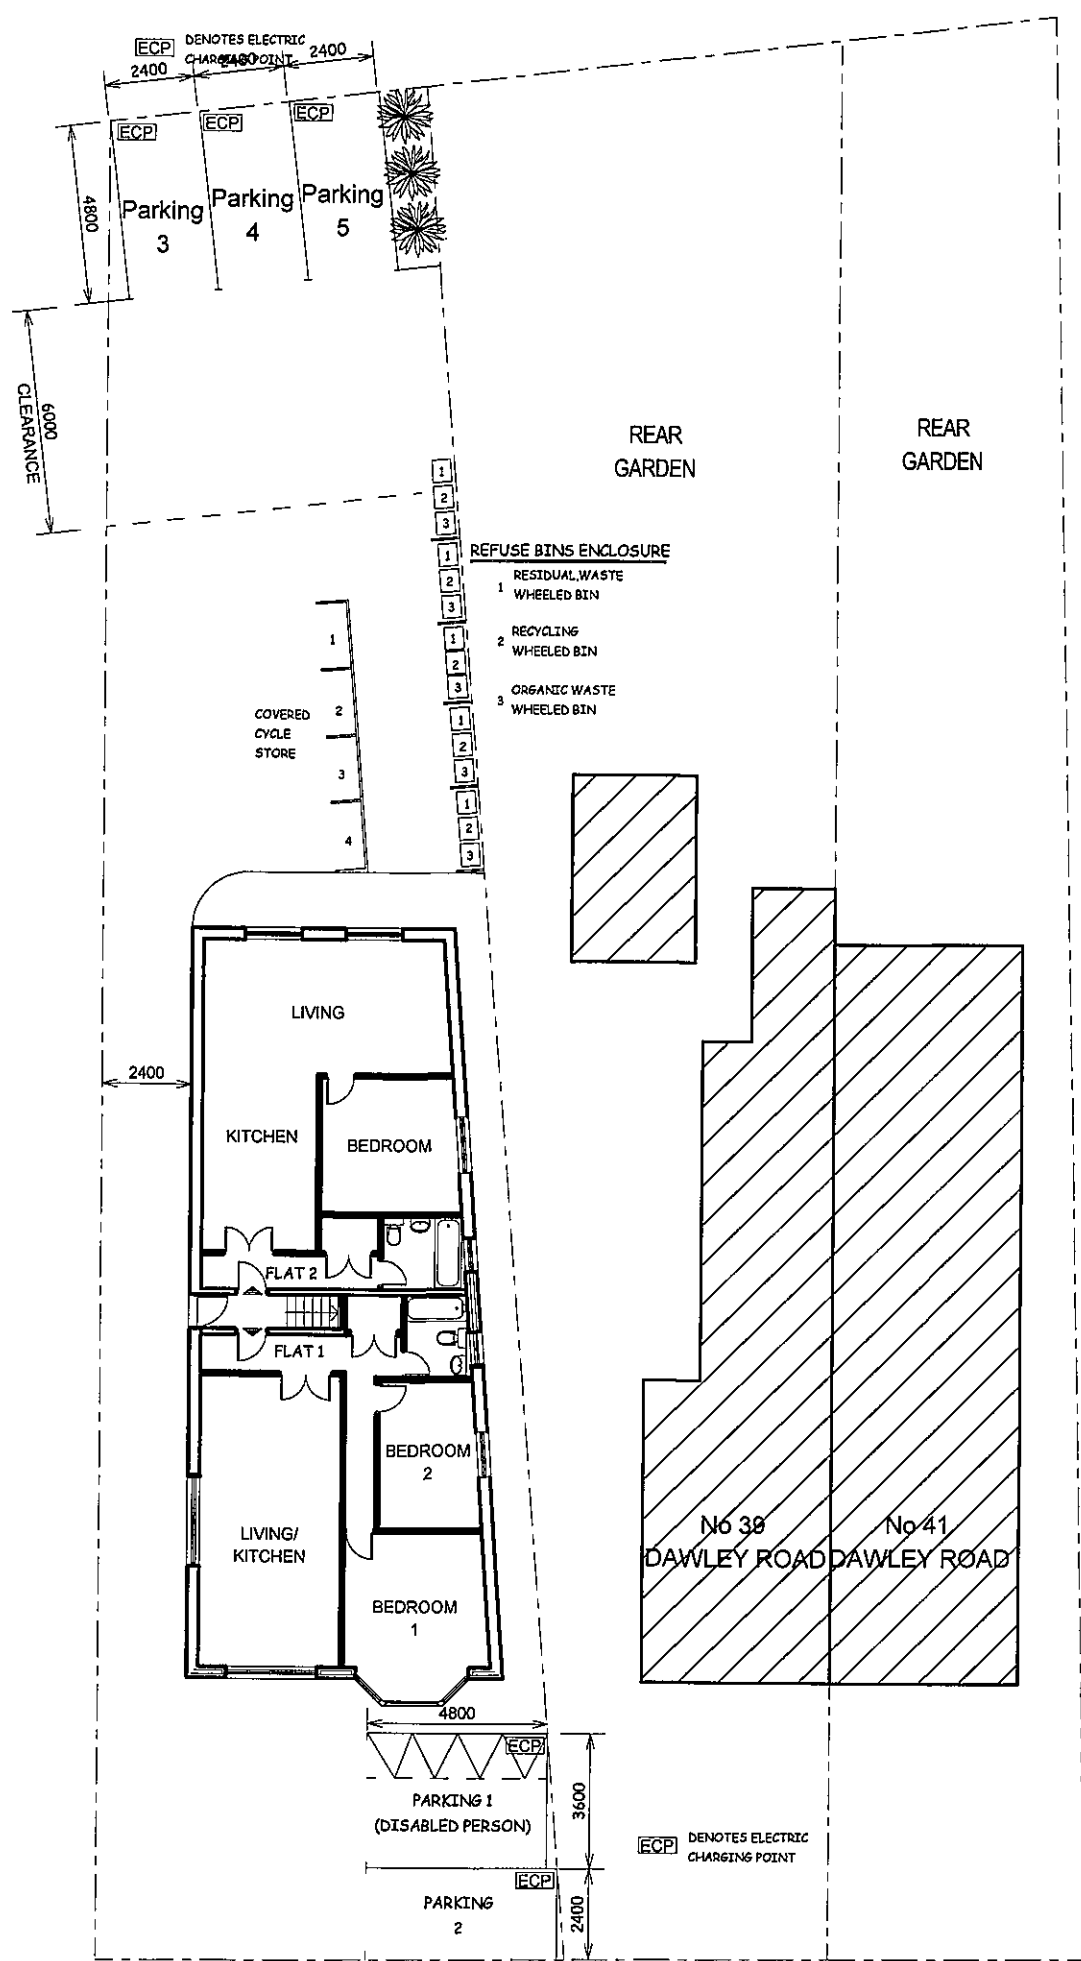

PROPOSED SITE PLAN

REV	DATE	DESCRIPTION
B	APR/26	SOFT LANDSCAPING AND HARD STANDING AREA INDICATED. EXISTING BRICK SHED SHOWN.
A	MAR/26	EXISTING TREES AT REAR OF GARDEN SHOWN (IN EXISTING SITE PLAN).

EXISTING & PROPOSED SITE PLANS

SCALE 1:200

37 DAWLEY ROAD
HAYES
UB3 1LU

DRAWING No RPA/37/DR/200

DATE: JANUARY 2026

