

REV	DATE	DESCRIPTION
A	MAR/26	EXISTING TREES AT REAR OF GARDEN SHOWN (IN EXISTING SITE PLAN).


EXISTING & PROPOSED SITE PLANS

SCALE 1:200



37 DAWLEY ROAD
HAYES
UB3 1LU

DRAWING No RPA/37/DR/200

DATE: JANUARY 2026

 

SCALE BAR

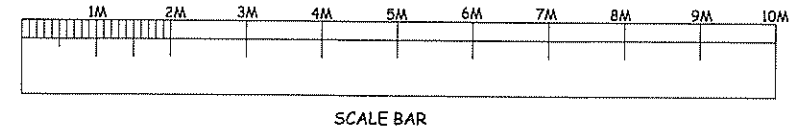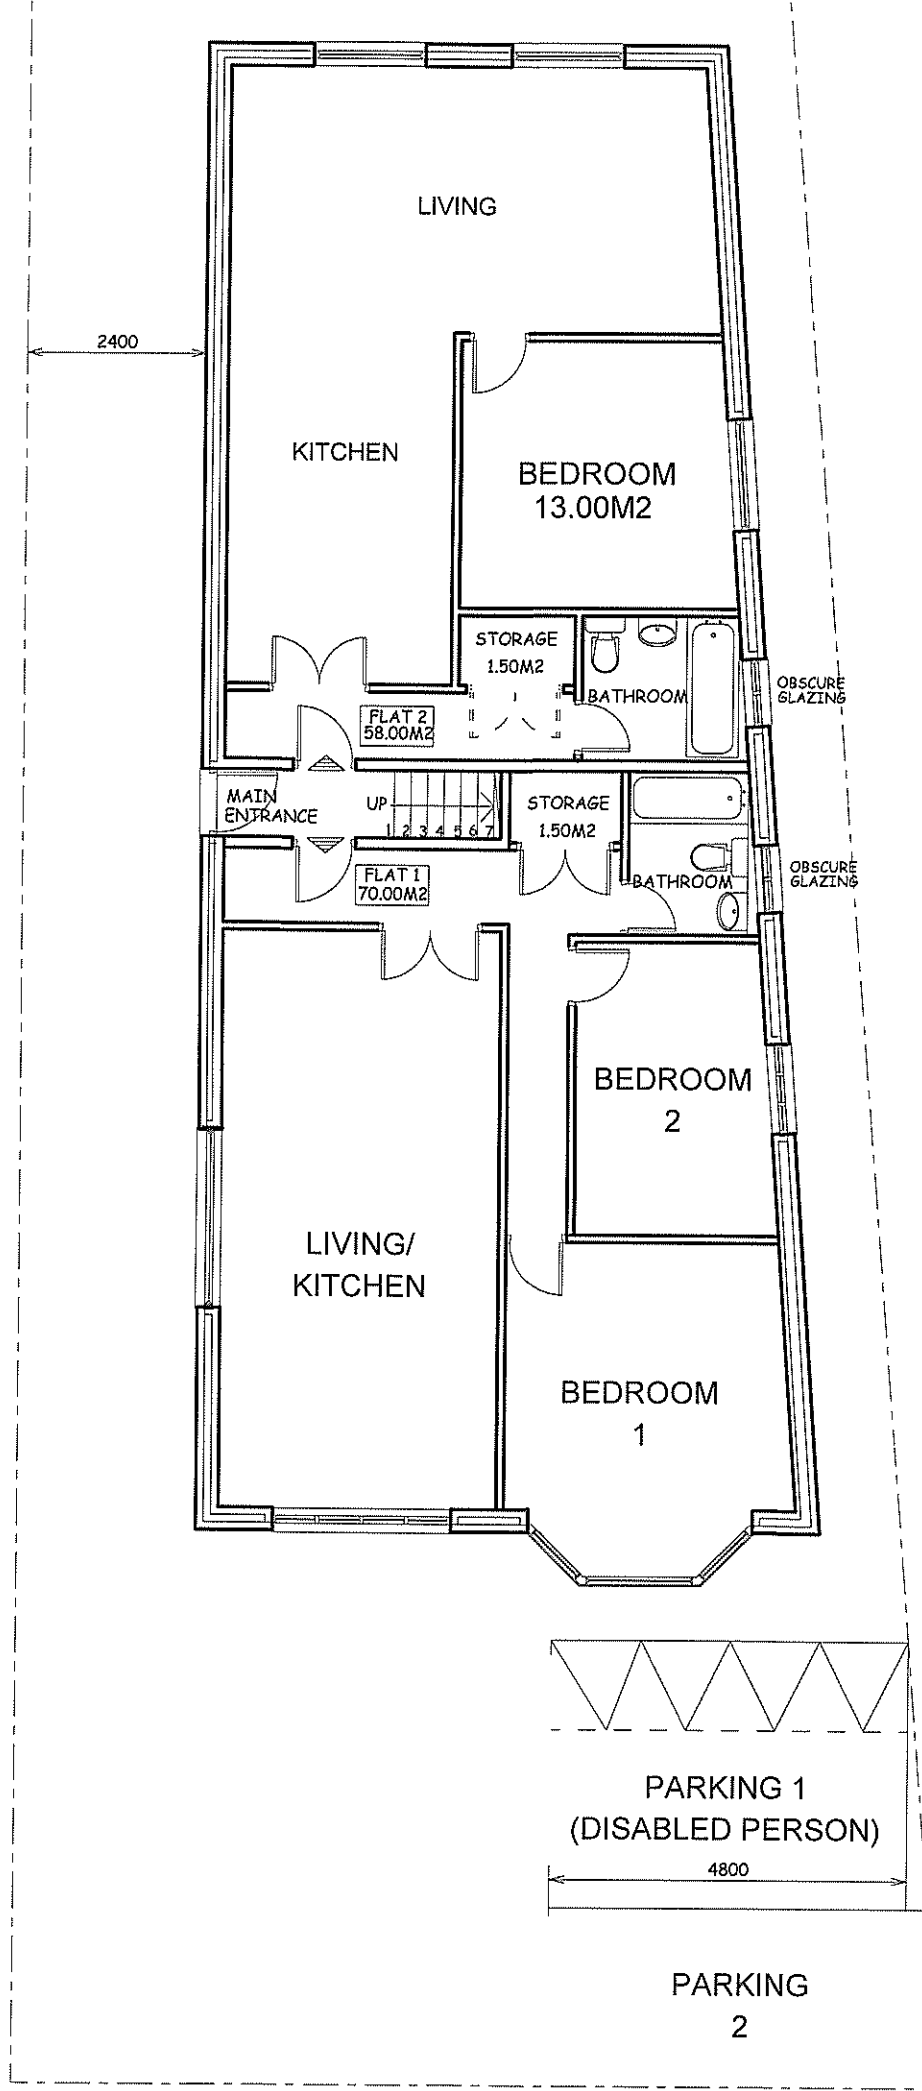

A	DATE	REVISION

COPYRIGHT:

R.P.ARCHITECTURAL SERVICES
 39A,NORWICH ROAD
 NORTHWOOD
 MIDDLESEX
 HA6 1ND

Tel: 07753 659794

CLIENT:

JOB TITLE:

37 DAWLEY ROAD
 HAYES
 UB3 1LU



DRAWING TITLE:

PROPOSED GROUND FLOOR

SCALE: 1:100

DATE:FEB/2026 DRAWN: RPA

DRG. NO. RPA/37/DR/201	REV.
---------------------------	------

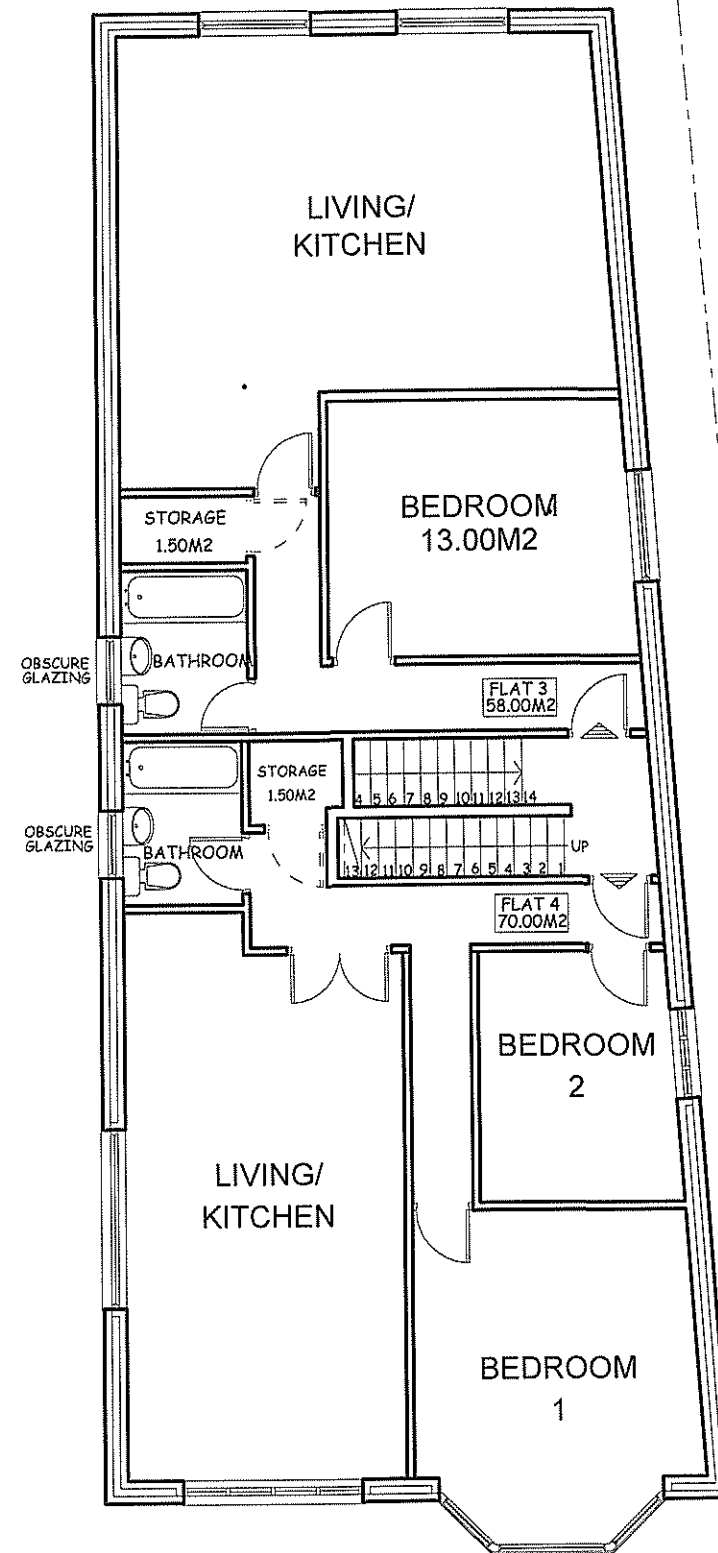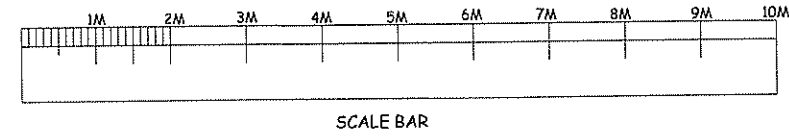

A	DATE	REVISION

COPYRIGHT:

R.P.Architectural Services
 39A, NORWICH ROAD
 NORTHWOOD
 MIDDLESEX
 HA6 1ND

Tel: 07753 659794

CLIENT:

JOB TITLE:

37 DAWLEY ROAD
 HAYES
 UB3 1LU

DRAWING TITLE:

PROPOSED FIRST FLOOR


SCALE: 1:100

DATE: FEB/2026


DRAWN: RPA

DRG. NO.
 RPA/37/DR/202

REV.

 

SCALE BAR

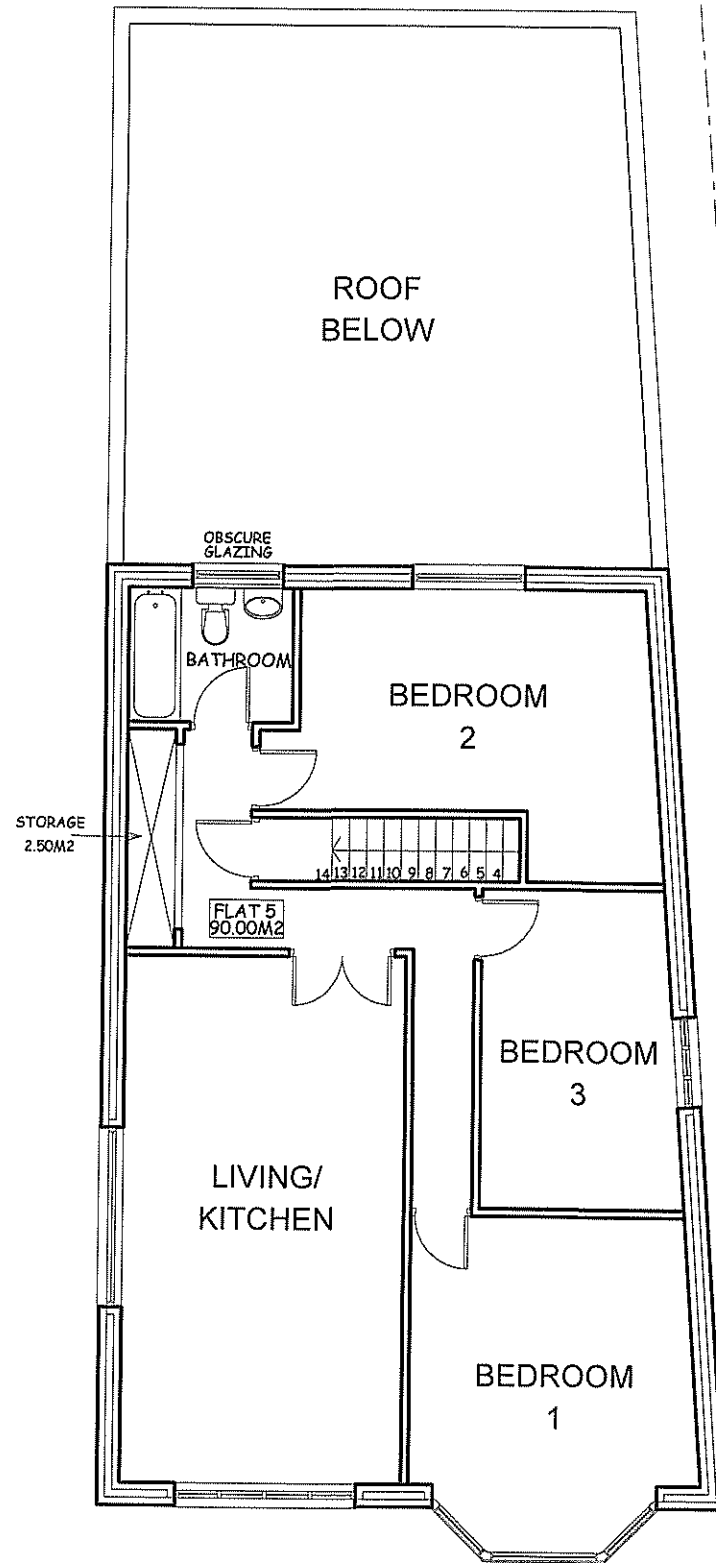

A	DATE	REVISION

COPYRIGHT:
 R.P.Architectural Services
 39A, NORWICH ROAD
 NORTHWOOD
 MIDDLESEX
 HA6 1ND
 Tel: 07753 659794

CLIENT:
 37 DAWLEY ROAD
 HAYES
 UB3 1LU


DRAWING TITLE:
 PROPOSED SECOND FLOOR

SCALE: 1:100

DATE: FEB/2026 DRAWN: RPA

DRG. NO. RPA/37/DR/203	REV.
---------------------------	------

NOTES:
ALL DIMENSIONS MUST BE CHECKED ON SITE AND
NOT SCALED FROM THIS DRAWING

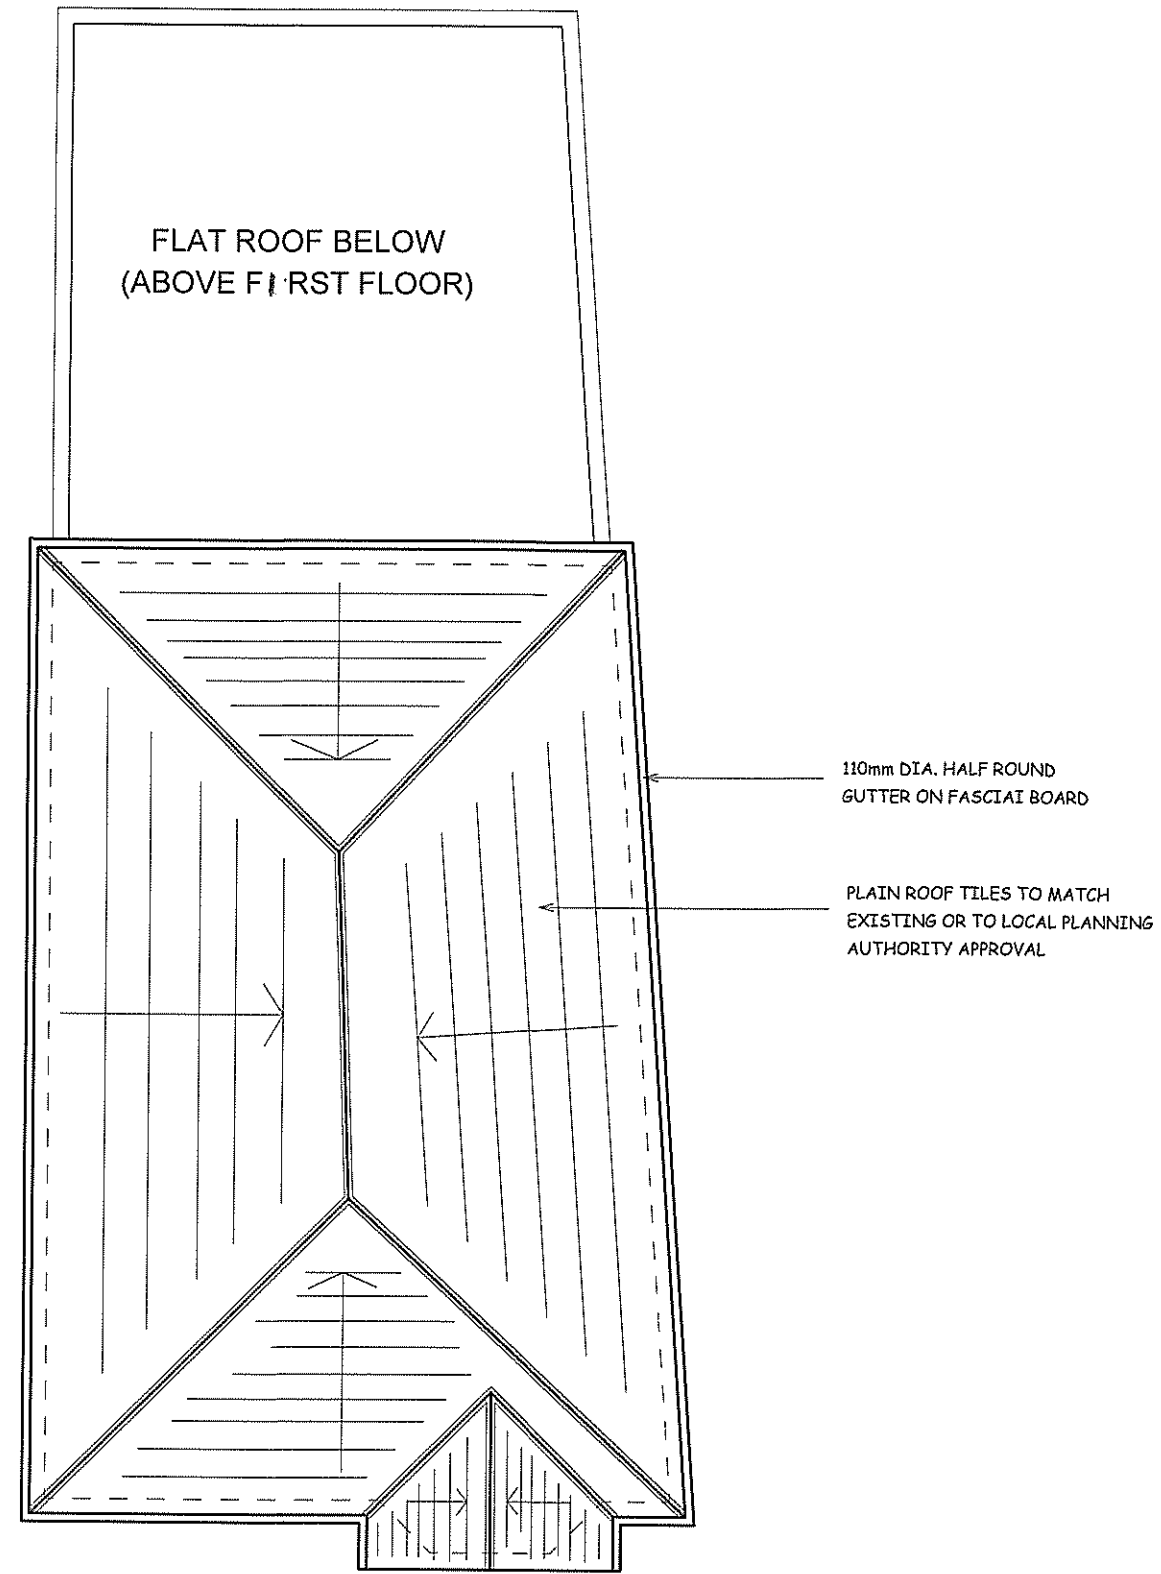

A	DATE	REVISION
---	------	----------

COPYRIGHT:

R.P.Architectural Services
39A, NORWICH ROAD
NORTHWOOD
MIDDLESEX
HA6 1ND

Tel: 07753 659794

CLIENT:

JOB TITLE:

37 DAWLEY ROAD
HAYES
UB3 1LU


DRAWING TITLE:


PROPOSED ROOF PLAN

SCALE: 1:100

DATE: MAR/2026 DRAWN: RPA

DRG. NO. RPA/37/DR/203A	REV.
----------------------------	------

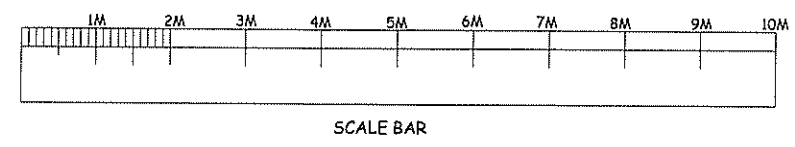

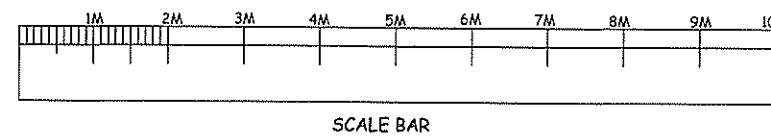


EXTERNAL FINISHES:

PLAIN ROOF TILES TO MATCH EXISTING
OR TO LOCAL PLANNING AUTHORITY APPROVAL

EXTERNAL WALLS TO BE IN FACING BRICKWORK
TO BE AGREED WITH LOCAL PLANNING AUTHORITY

NEW WINDOWS AND DOORS TIO BE DOUBLE GLAZED
IN WHITE UPVC OR TO LOCAL AUTHORITY APPROVAL

PROPOSED FRONT ELEVATION

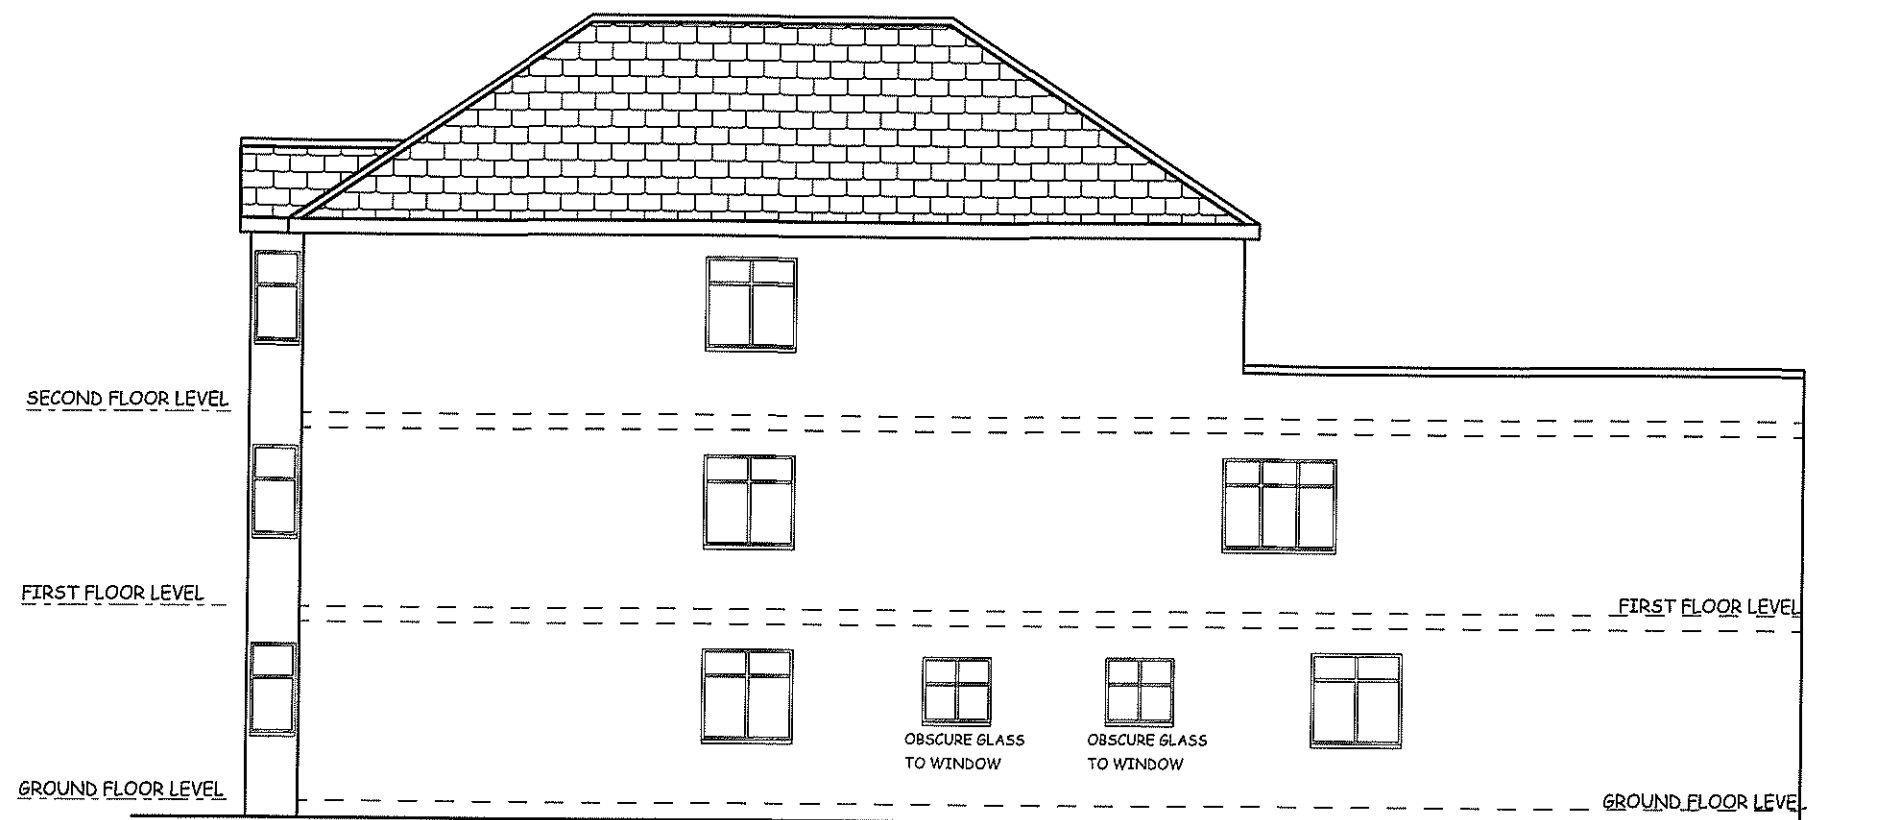

PROPOSED RIGHT HAND ELEVATION

NOTES:
ALL BATHROOM WINDOWS TO HAVE OBSCURE
GLAZING

A	DATE	REVISION

COPYRIGHT:
R.P.ARCHITECTURAL SERVICES
39A,NORWICH ROAD
NORTHWOOD
MIDDLESEX
HA6 1ND

Tel: 07753 659794

JOB TITLE:

37 DAWLEY ROAD
HAYES
UB3 1LU


DRAWING TITLE:
PROPOSED ELEVATION

Sheet 1 OF 2


SCALE : 1:100

DATE:JAN/2026 DRAWN: RPA

DRG. NO. RPA/37/DR/204	REV.
---------------------------	----------

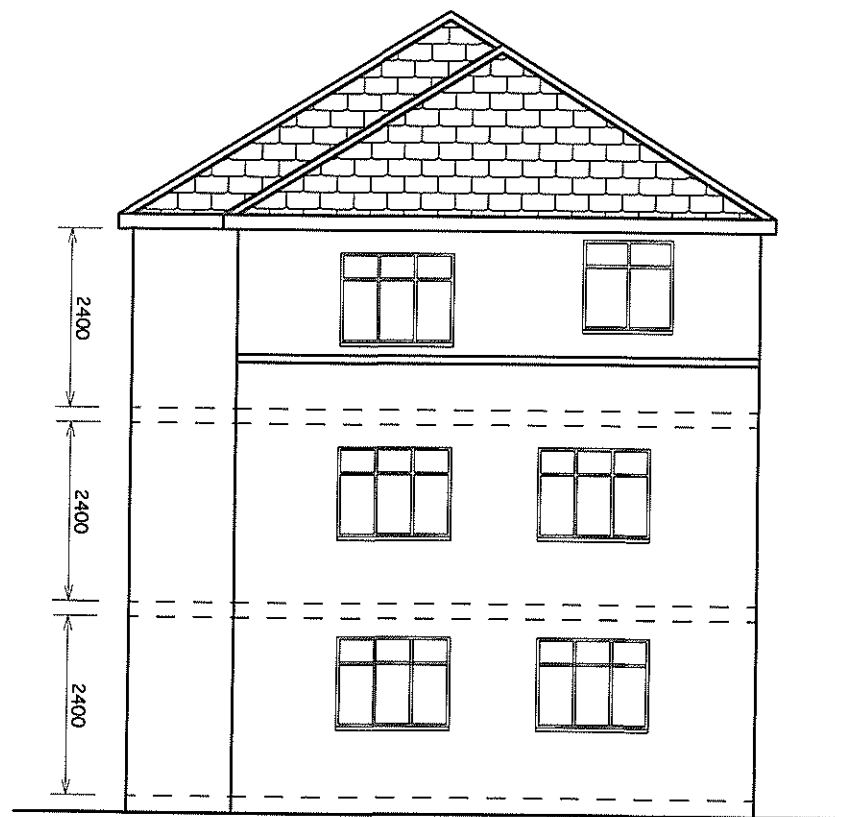

PROPOSED REAR ELEVATION

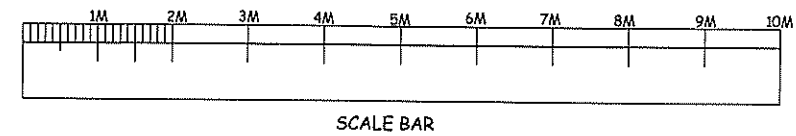


EXTERNAL FINISHES:

PLAIN ROOF TILES TO MATCH EXISTING
OR TO LOCAL PLANNING AUTHORITY APPROVAL

EXTERNAL WALLS TO BE IN FACING BRICKWORK
TO BE AGREED WITH LOCAL PLANNING AUTHORITY

NEW WINDOWS AND DOORS TO BE DOUBLE GLAZED
IN WHITE UPVC OR TO LOCAL AUTHORITY APPROVAL

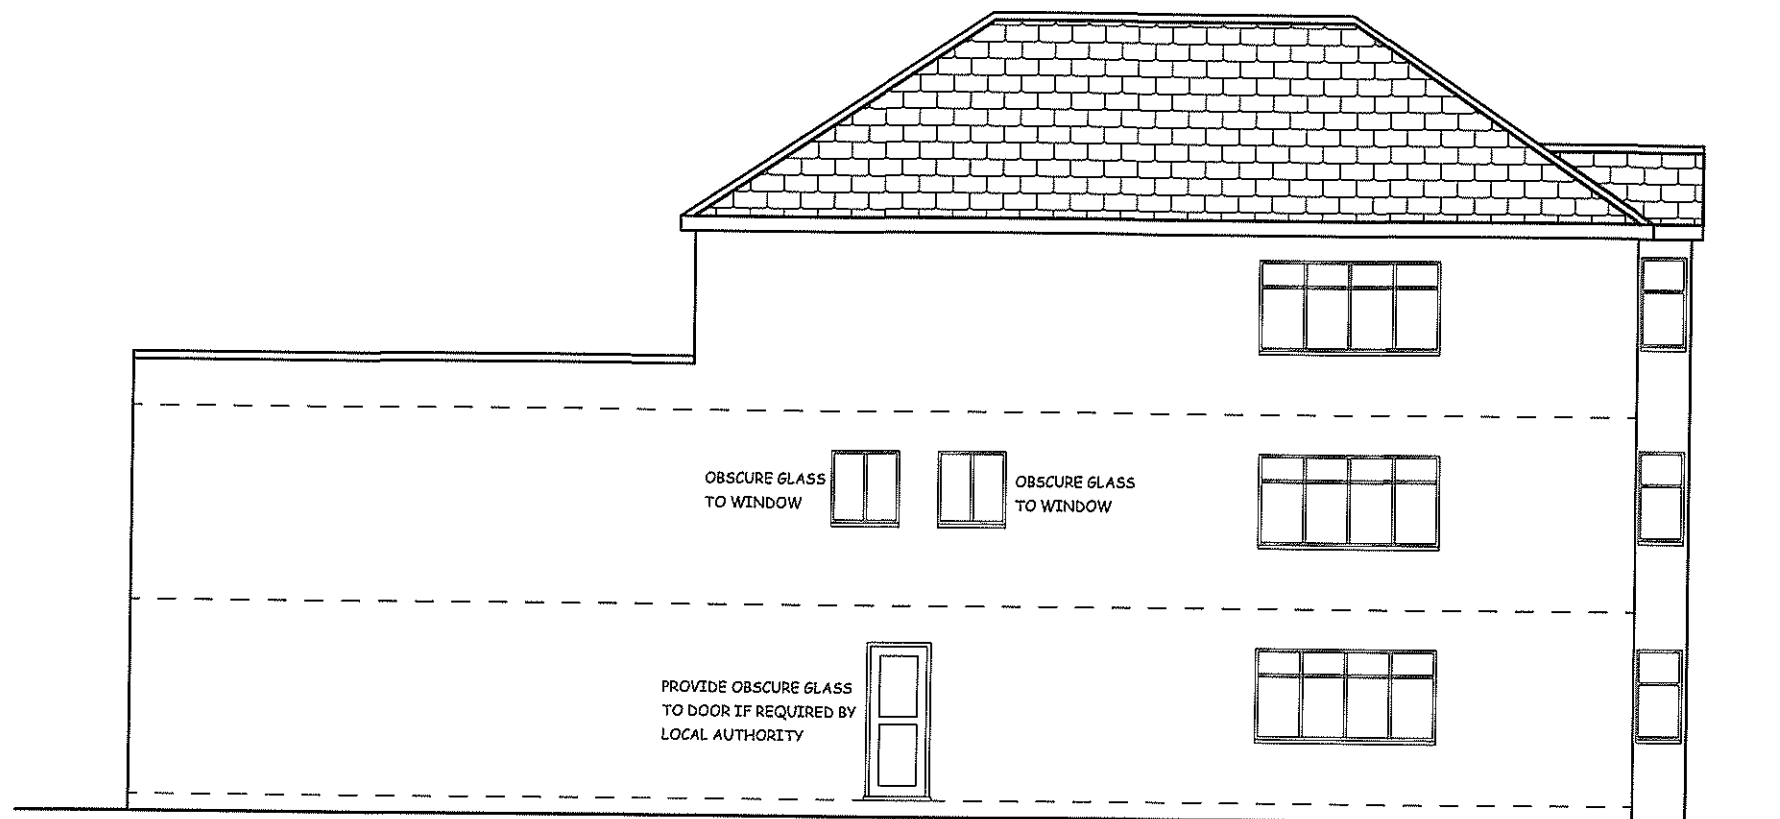

PROPOSED LEFT HAND ELEVATION

NOTES:
ALL BATHROOM WINDOWS TO HAVE OBSCURE
GLAZING

A	DATE	REVISION

COPYRIGHT:
R.P.ARCHITECTURAL SERVICES
39A,NORWICH ROAD
NORTHWOOD
MIDDLESEX
HA6 1ND

Tel: 07753 659794

JOB TITLE:

37 DAWLEY ROAD
HAYES
UB3 1LU

DRAWING TITLE:
PROPOSED ELEVATION

Sheet 2 OF 2


SCALE : 1:100

DATE: JAN/2025 DRAWN: RPA


DRG. NO. RPA/37/DR/205	REV.
---------------------------	----------




EXISTING FRONT ELEVATION

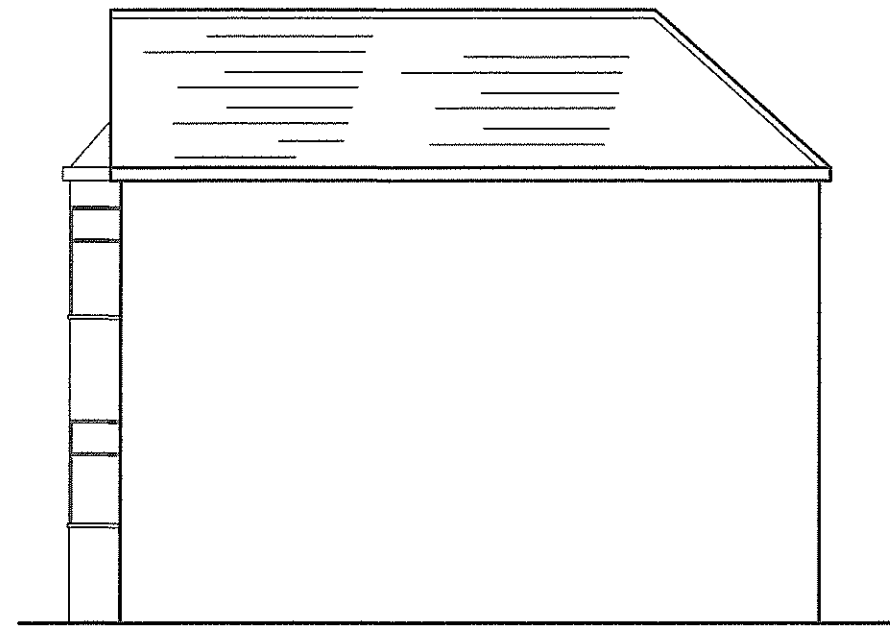


EXISTING RIGHT HAND ELEVATION

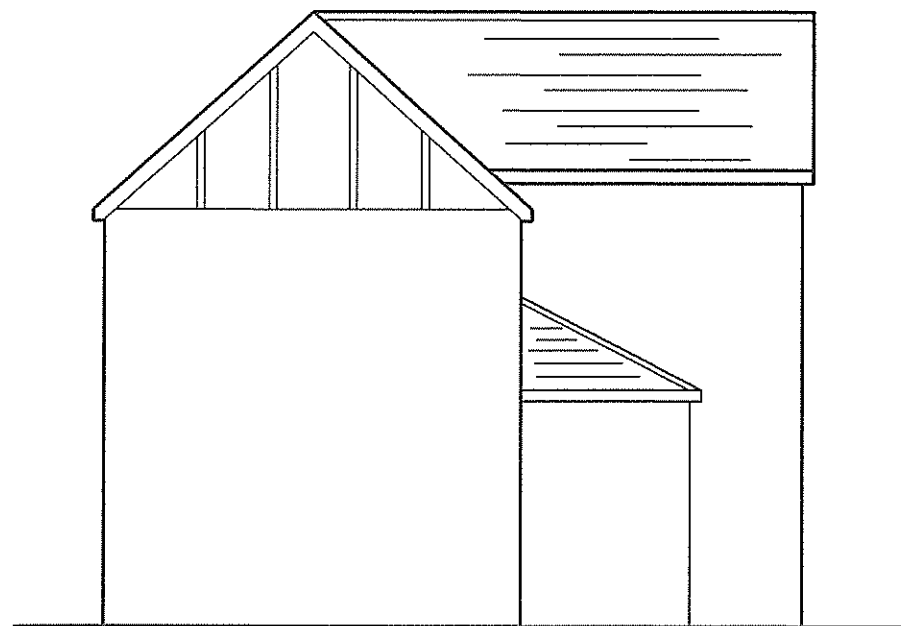

EXISTING LEFT HAND ELEVATION

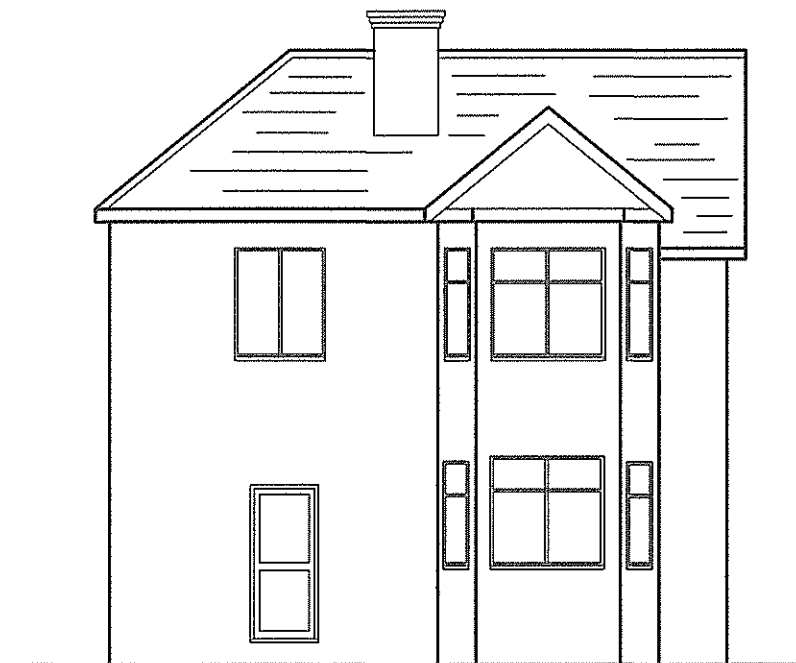

EXISTING REAR ELEVATION

 

SCALE BAR

NOTES:

ALL DIMENSIONS MUST BE CHECKED ON SITE AND NOT SCALED FROM THIS DRAWING

A	
DATE	REVISION

COPYRIGHT:

R.P.Architectural Services
 39A, NORWICH ROAD
 NORTHWOOD
 MIDDLESEX
 HA6 1ND
 Tel: 07753 659794

CLIENT:

JOB TITLE:

37 DAWLEY ROAD
 HAYES
 UB3 1LU

DRAWING TITLE:

ELEVATIONS OF EXISTING
 DWELLING TO BE REMOVED

SCALE: 1:100

DATE: JAN/2025

DRAWN: RPA

DRG. NO. RPA/34/RT/302	REV.
---------------------------	------