



NOTES:


ALL DIMENSIONS MUST BE CHECKED ON SITE AND NOT SCALED FROM THIS DRAWING

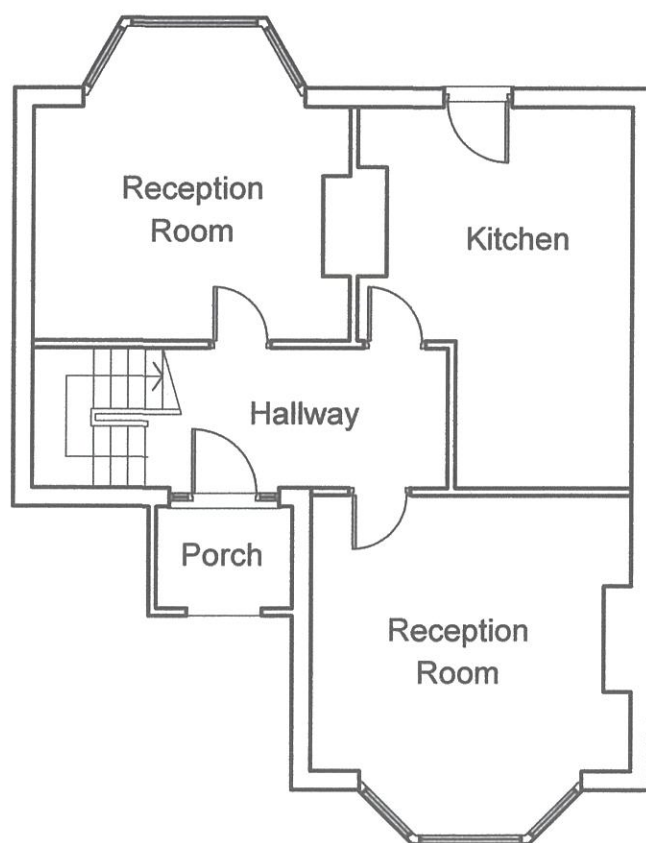

EXISTING GROUND FLOOR PLAN

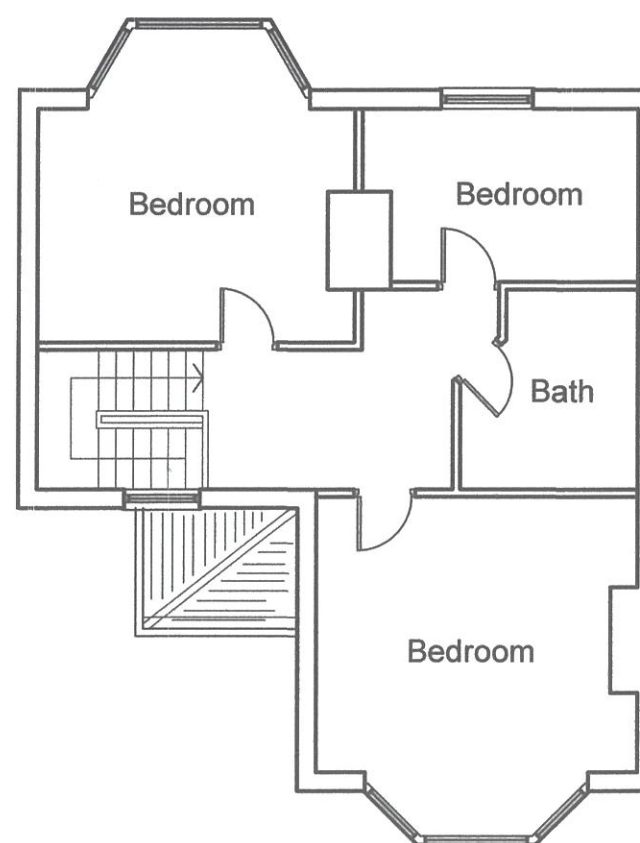

EXISTING FIRST FLOOR PLAN

 

SCALE BAR

DATE	REVISION
A	

COPYRIGHT:

R.P.Architectural Services
 39A, NORWICH ROAD
 NORTHWOOD
 MIDDLESEX
 HA6 1ND
 Tel: 07753 659794

CLIENT:

JOB TITLE:

37 DAWLEY ROAD
 HAYES
 UB3 1LU

DRAWING TITLE:

FLOOR PLANS OF EXISTING
 DWELLING TO BE REMOVED

SCALE : 1:100

DATE: JAN/2025


DRAWN: RPA

DRG. NO.
 RPA/34/RT/301


REV.



EXISTING FRONT ELEVATION

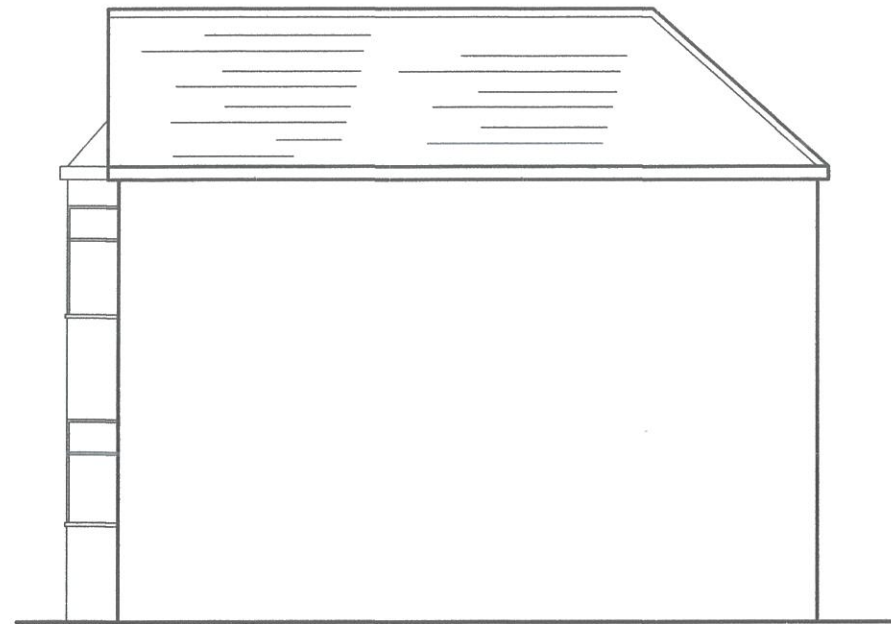


EXISTING RIGHT HAND ELEVATION

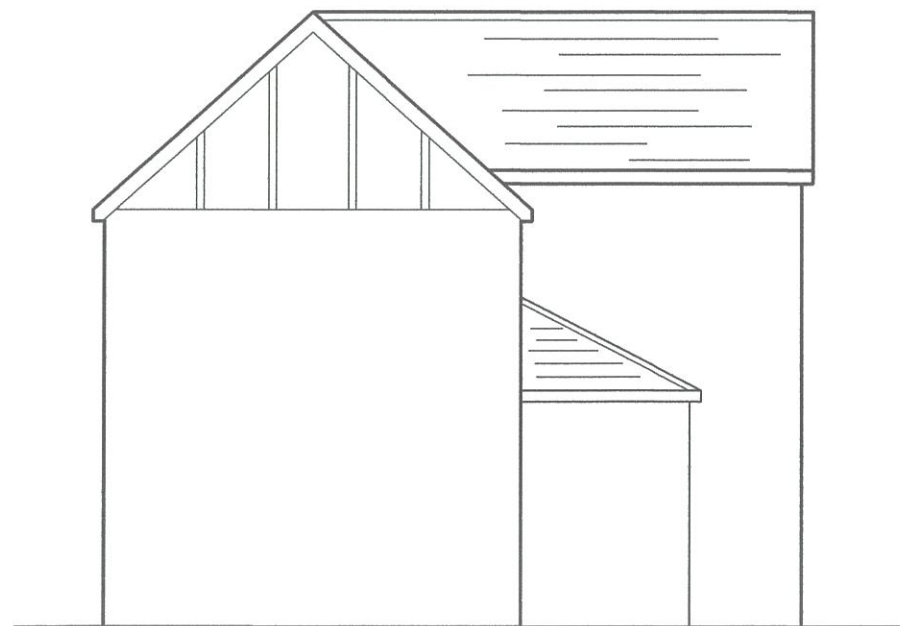

EXISTING LEFT HAND ELEVATION



EXISTING REAR ELEVATION

 

SCALE BAR

NOTES:

ALL DIMENSIONS MUST BE CHECKED ON SITE AND NOT SCALED FROM THIS DRAWING

DATE	REVISION
A	

COPYRIGHT:

R.P.Architectural Services
 39A, NORWICH ROAD
 NORTHWOOD
 MIDDLESEX
 HA6 1ND
 Tel: 07753 659794

CLIENT:

JOB TITLE:

37 DAWLEY ROAD
 HAYES
 UB3 1LU

DRAWING TITLE:

ELEVATIONS OF EXISTING
 DWELLING TO BE REMOVED

SCALE : 1:100

DATE: JAN/2025

DRAWN: RPA

DRG. NO.	REV.
RPA/34/RT/302	