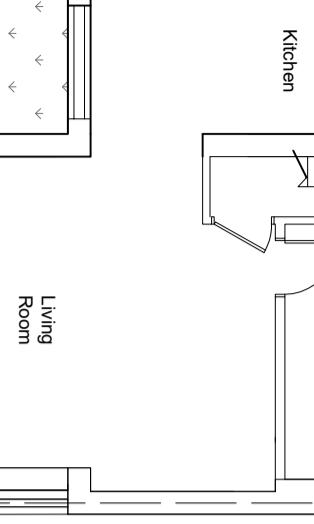
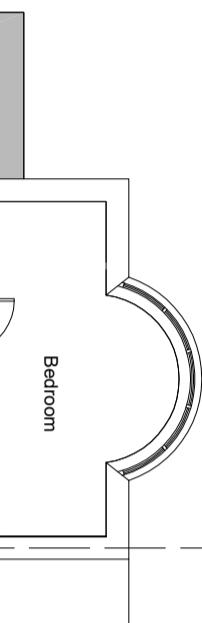
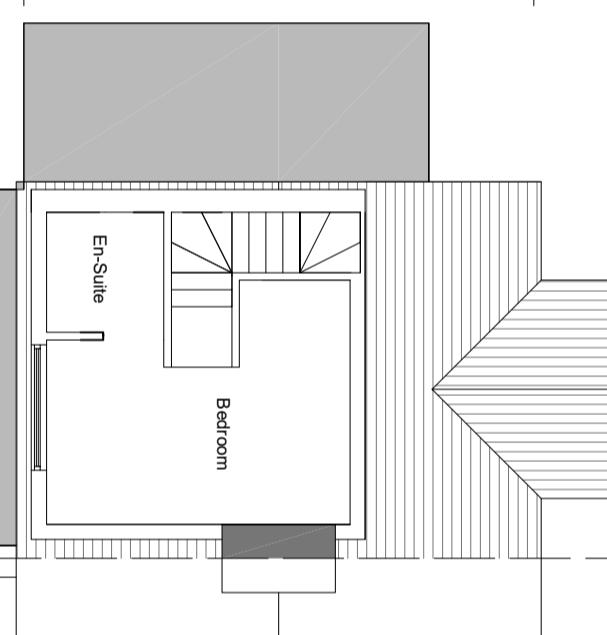
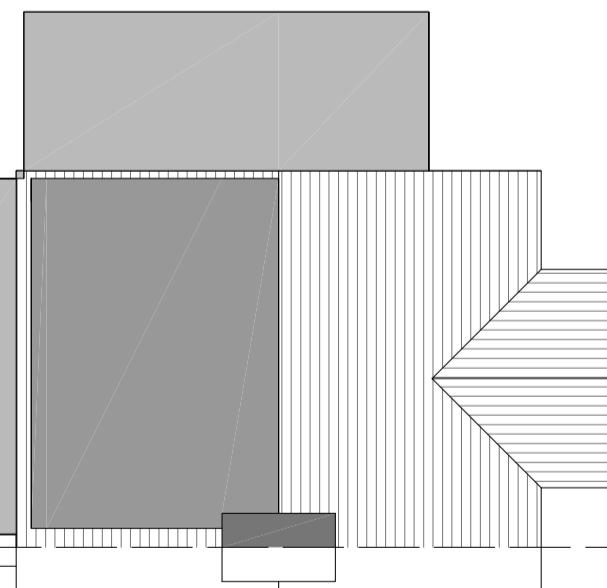
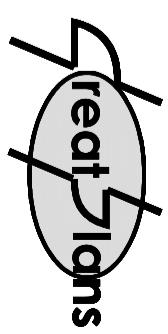


**Ground Floor**

Front Garden


**First Floor****Second Floor****Roof****NOTES:**

Existing - Floor Plans

Client:   
Contacts:  
Tel: 07976 928789  
E-Mail: joel.gray@creatoplan.co.uk

Location:  
42 Carfax Road  
Hayes  
UB3 4RB

Scale: 1:100 @ A3

 

Date: 04-07-24	Drawn By: Joel Gray
Drg No: 01	