



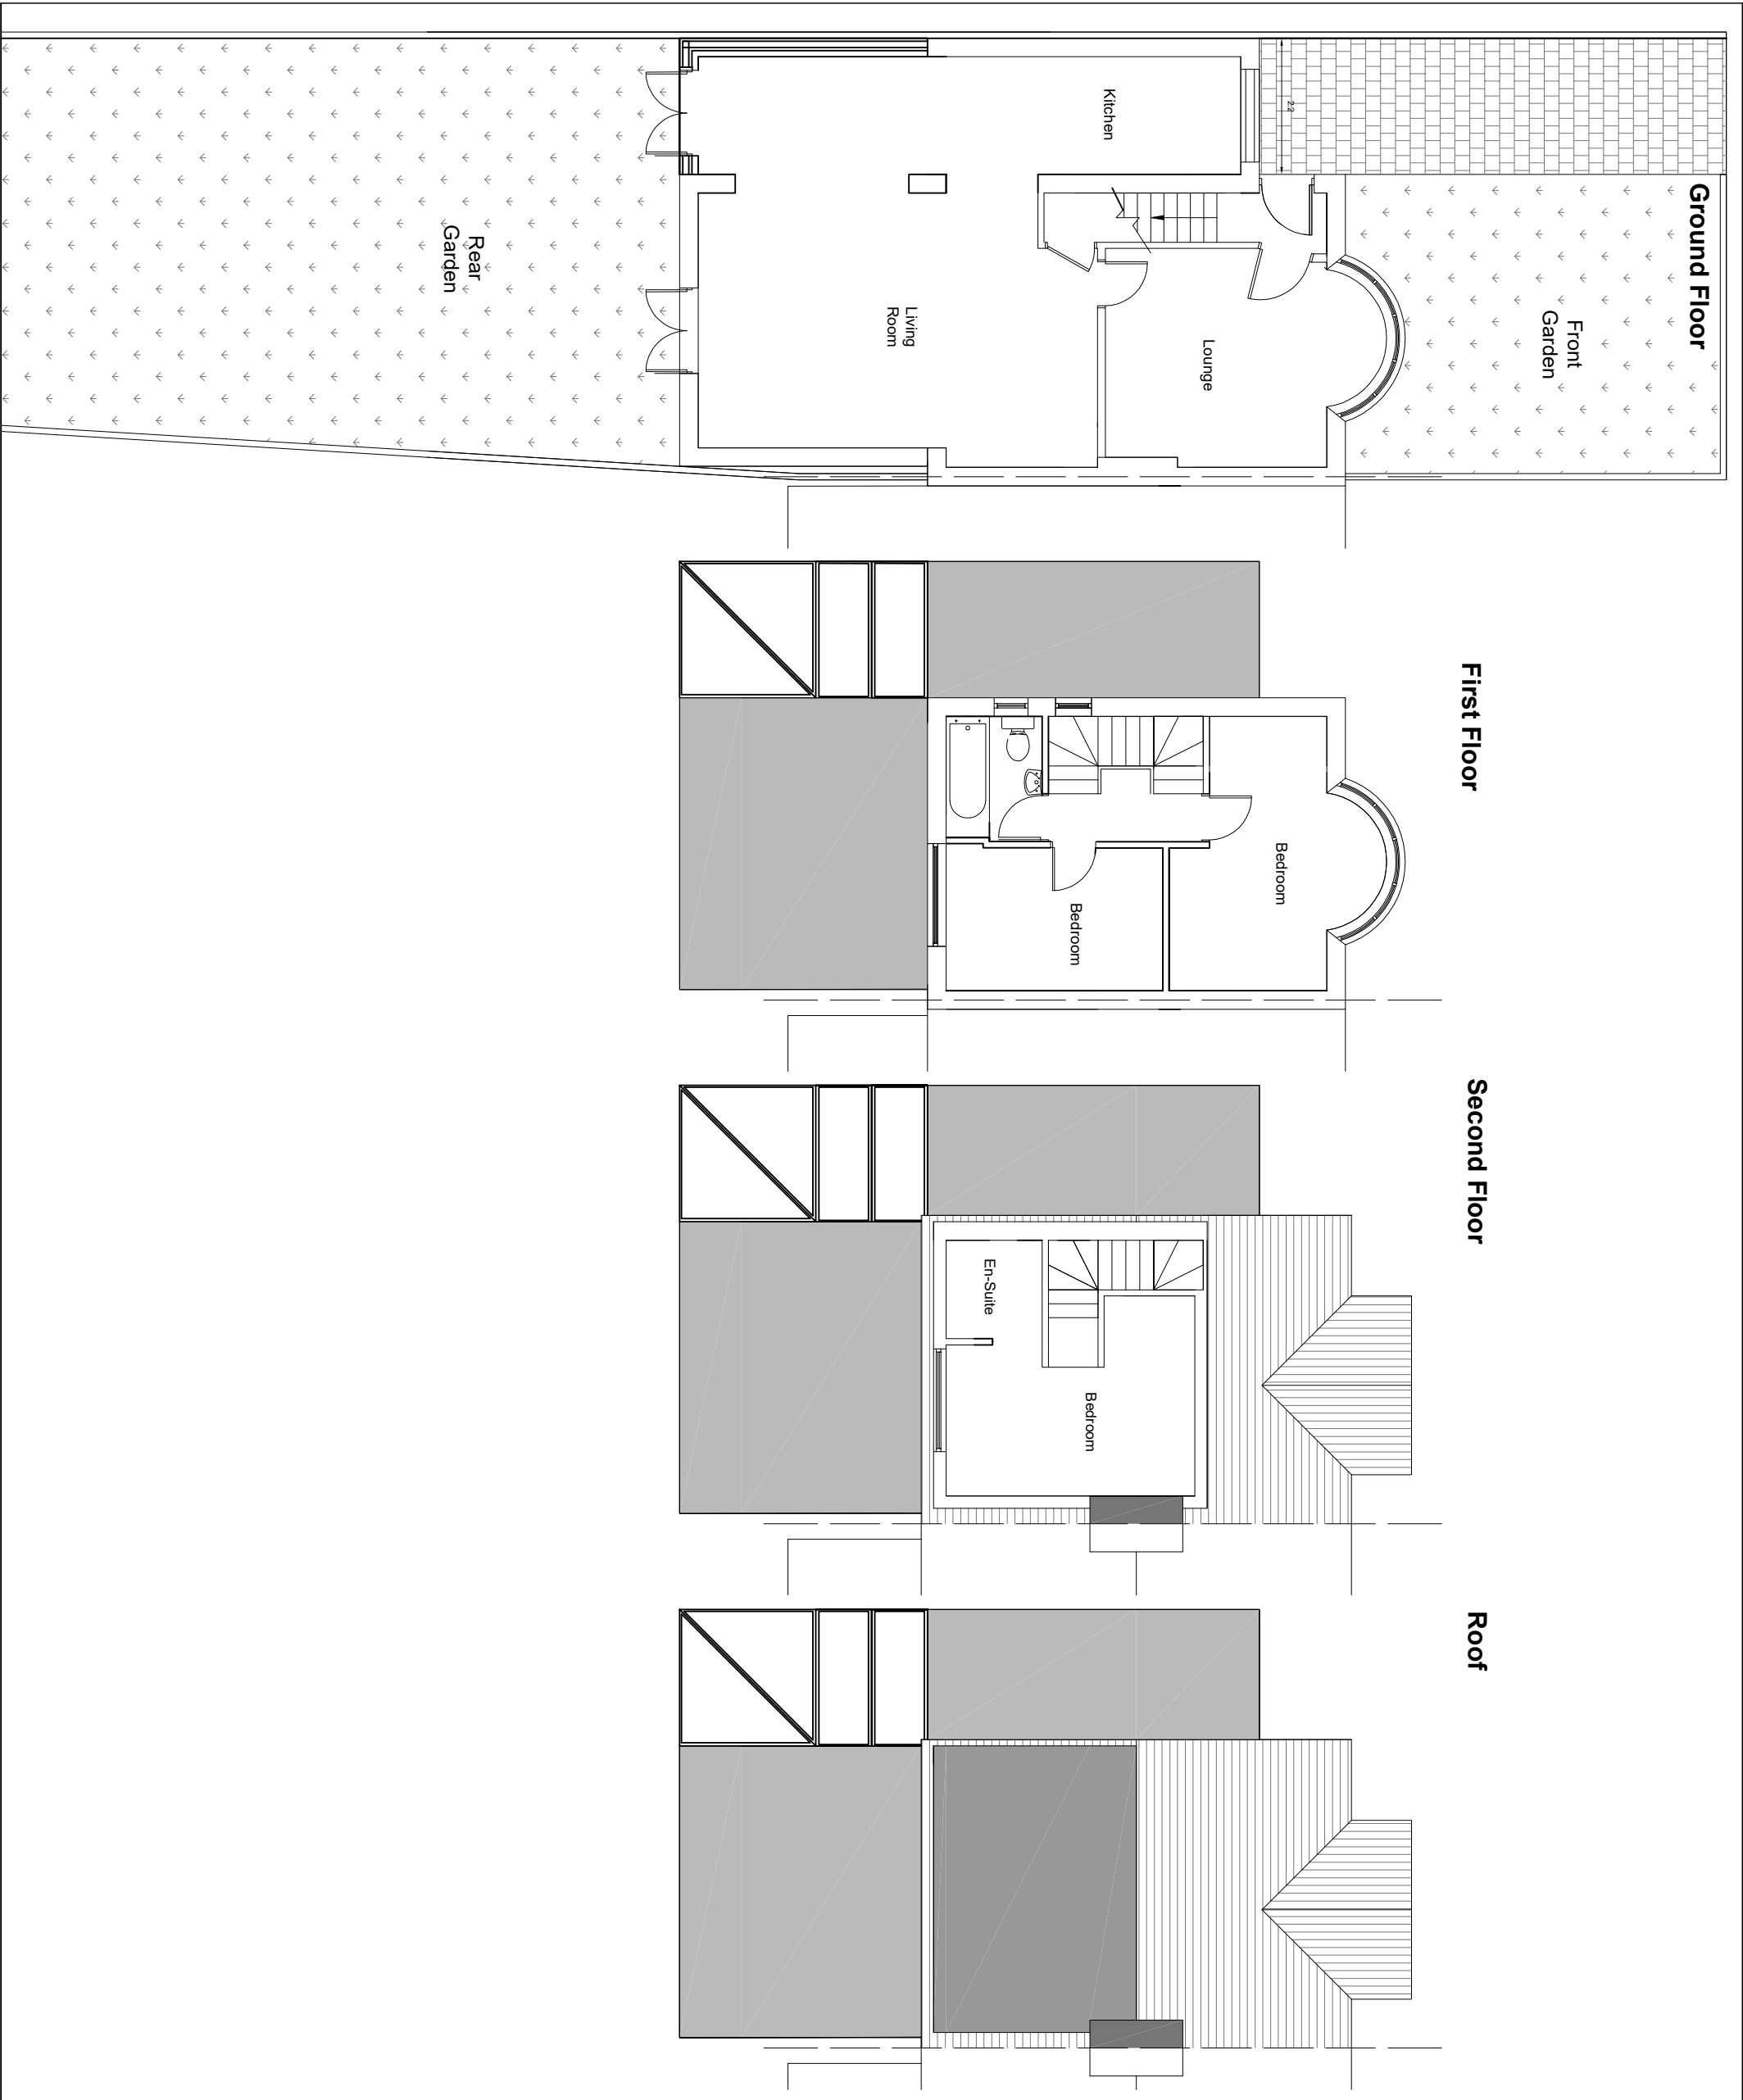

NOTES:

Proposed - Floor Plans

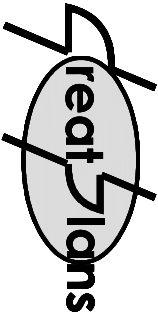


Contacts:
Tel: 07976 928 789
E-Mail: joel.gray@greatplans.co.uk

Client:

Location:

42 Carfax Road
Hayes
UB3 4RB

Scale: 1:100 @ A3

 

Date: Drawn By:

04-07-24

Joel Gray

Drg No: 03