



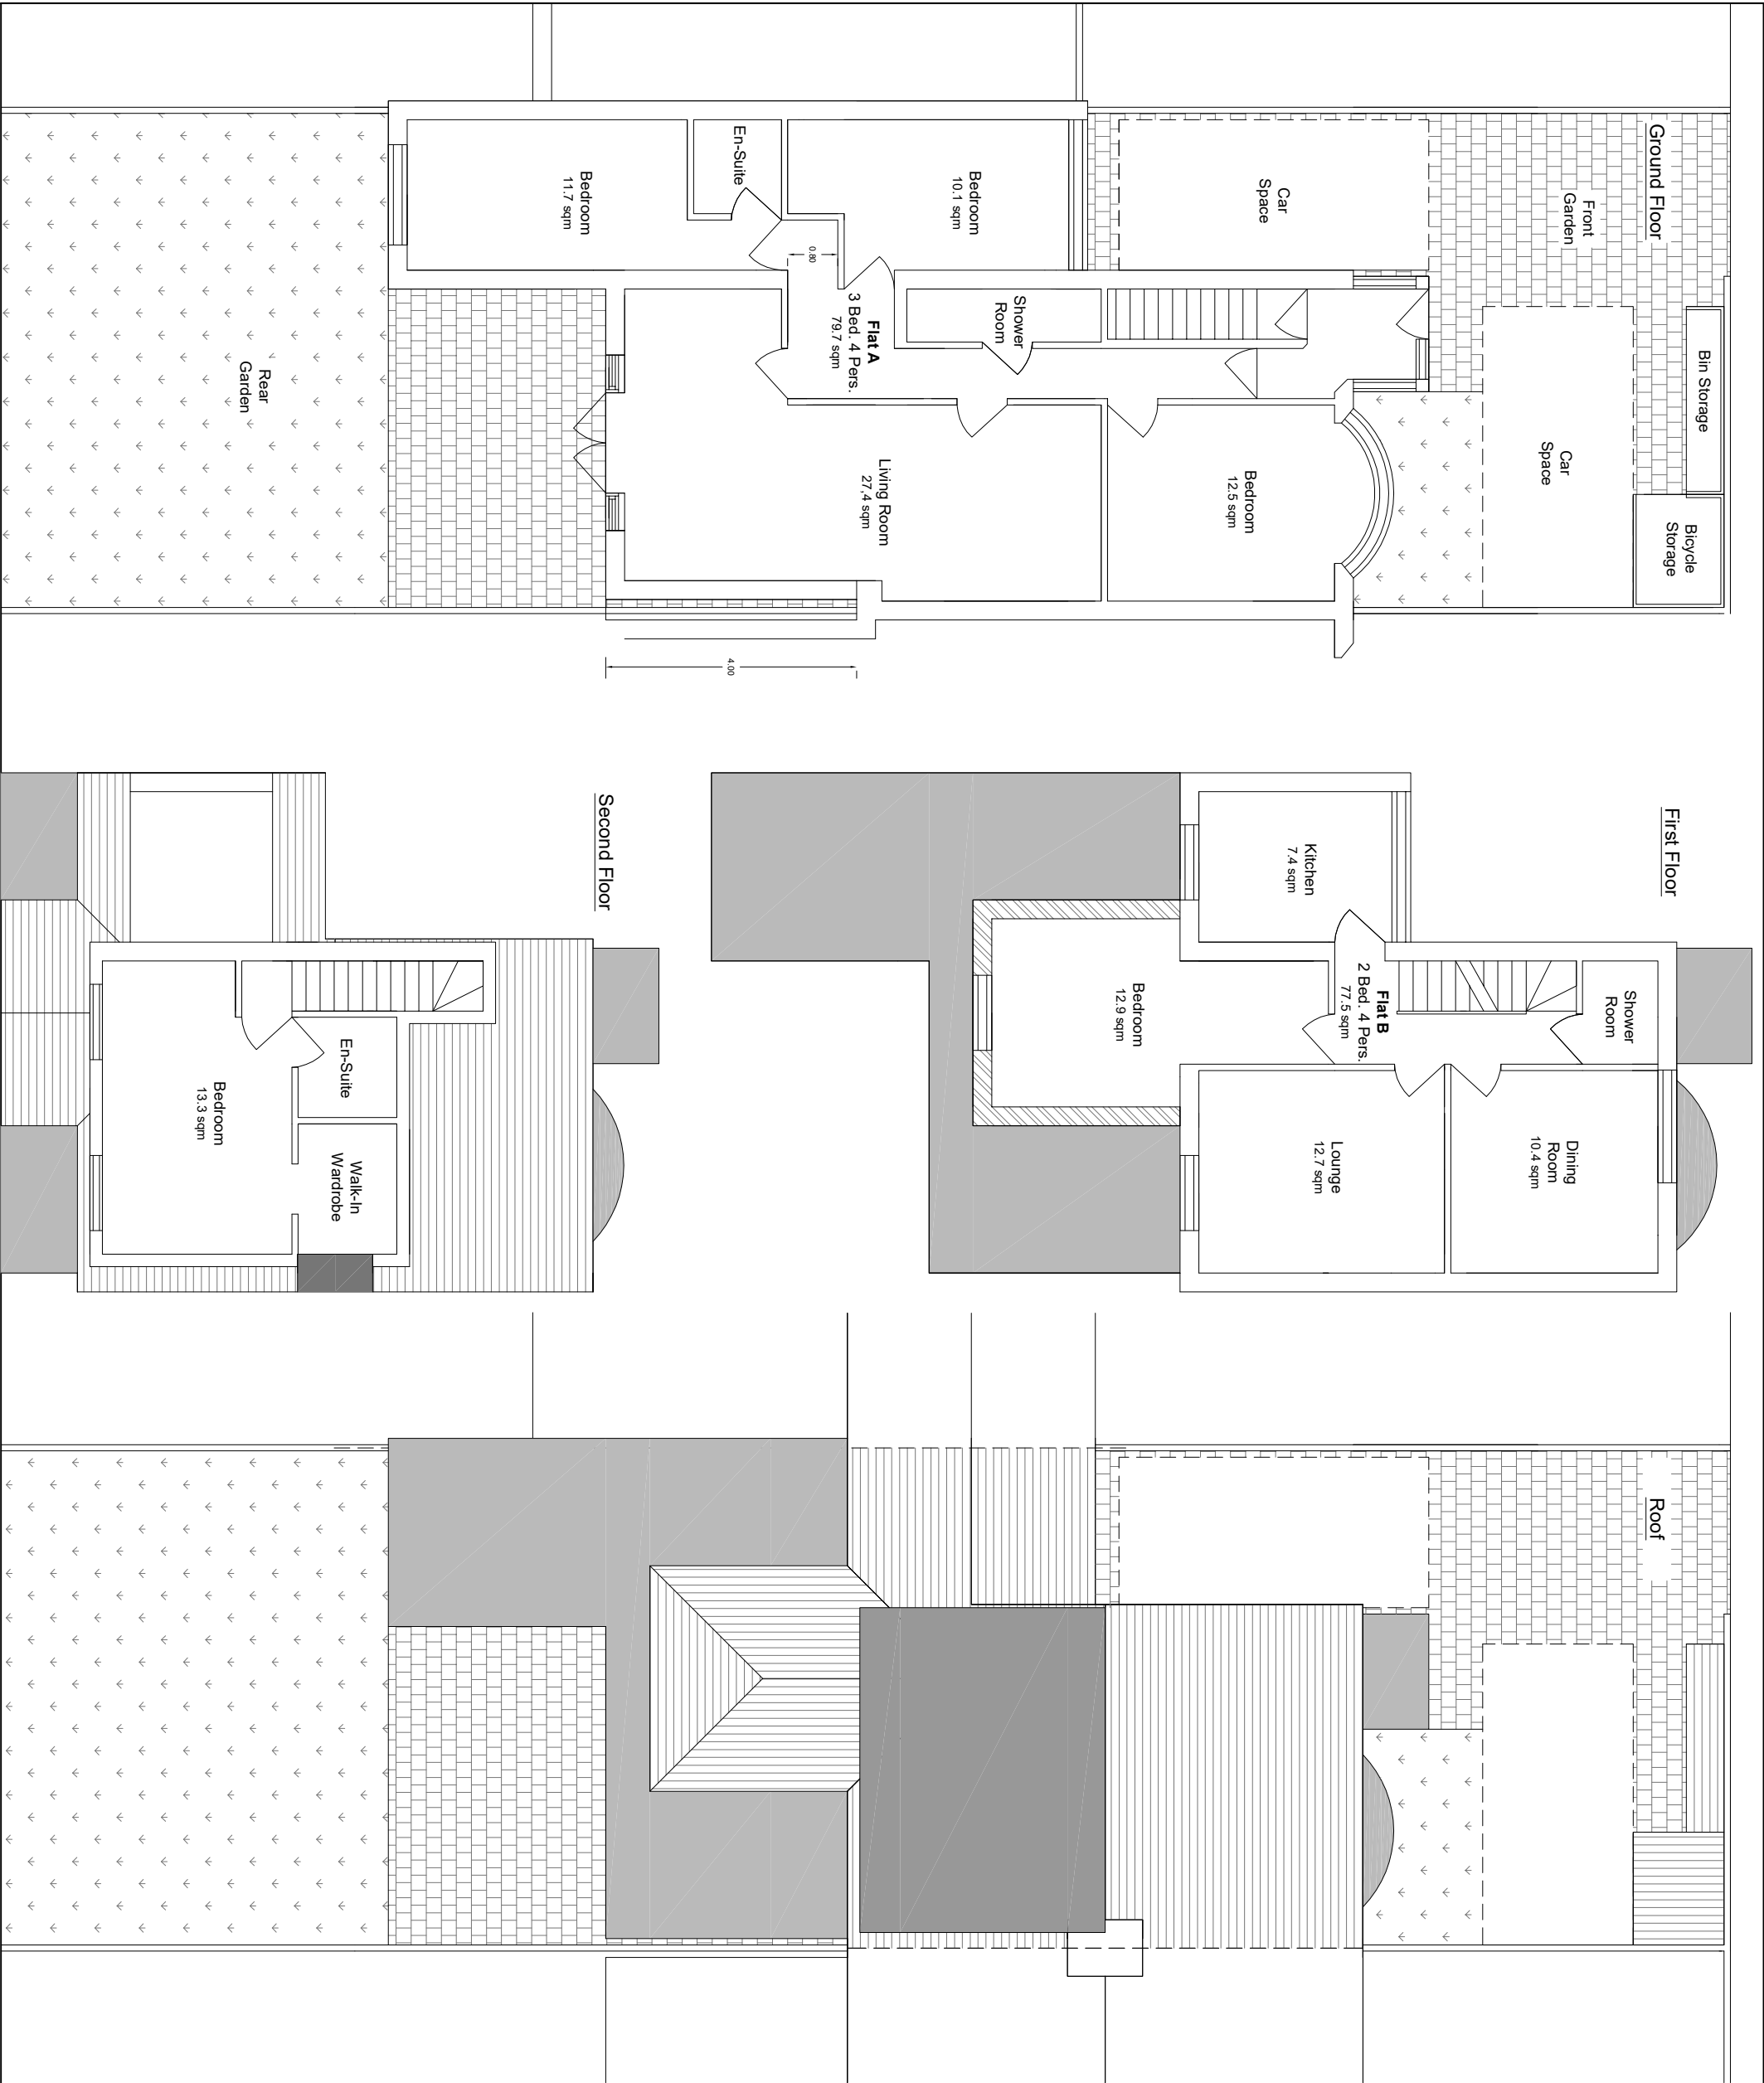

NOTES:

Proposed - Floor Plans

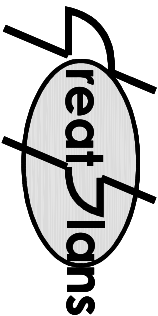


Contacts:
Tel: 07976 928 789
E-Mail: joel.gray@greatplans.co.uk

Client:

Location:
49 Keats Way
West Drayton
UB7

Scale: 1:100 @ A3

0 1M 5M

 

Date:
11-07-23

Drawn By:
Joel Gray

Drg No: 03a