


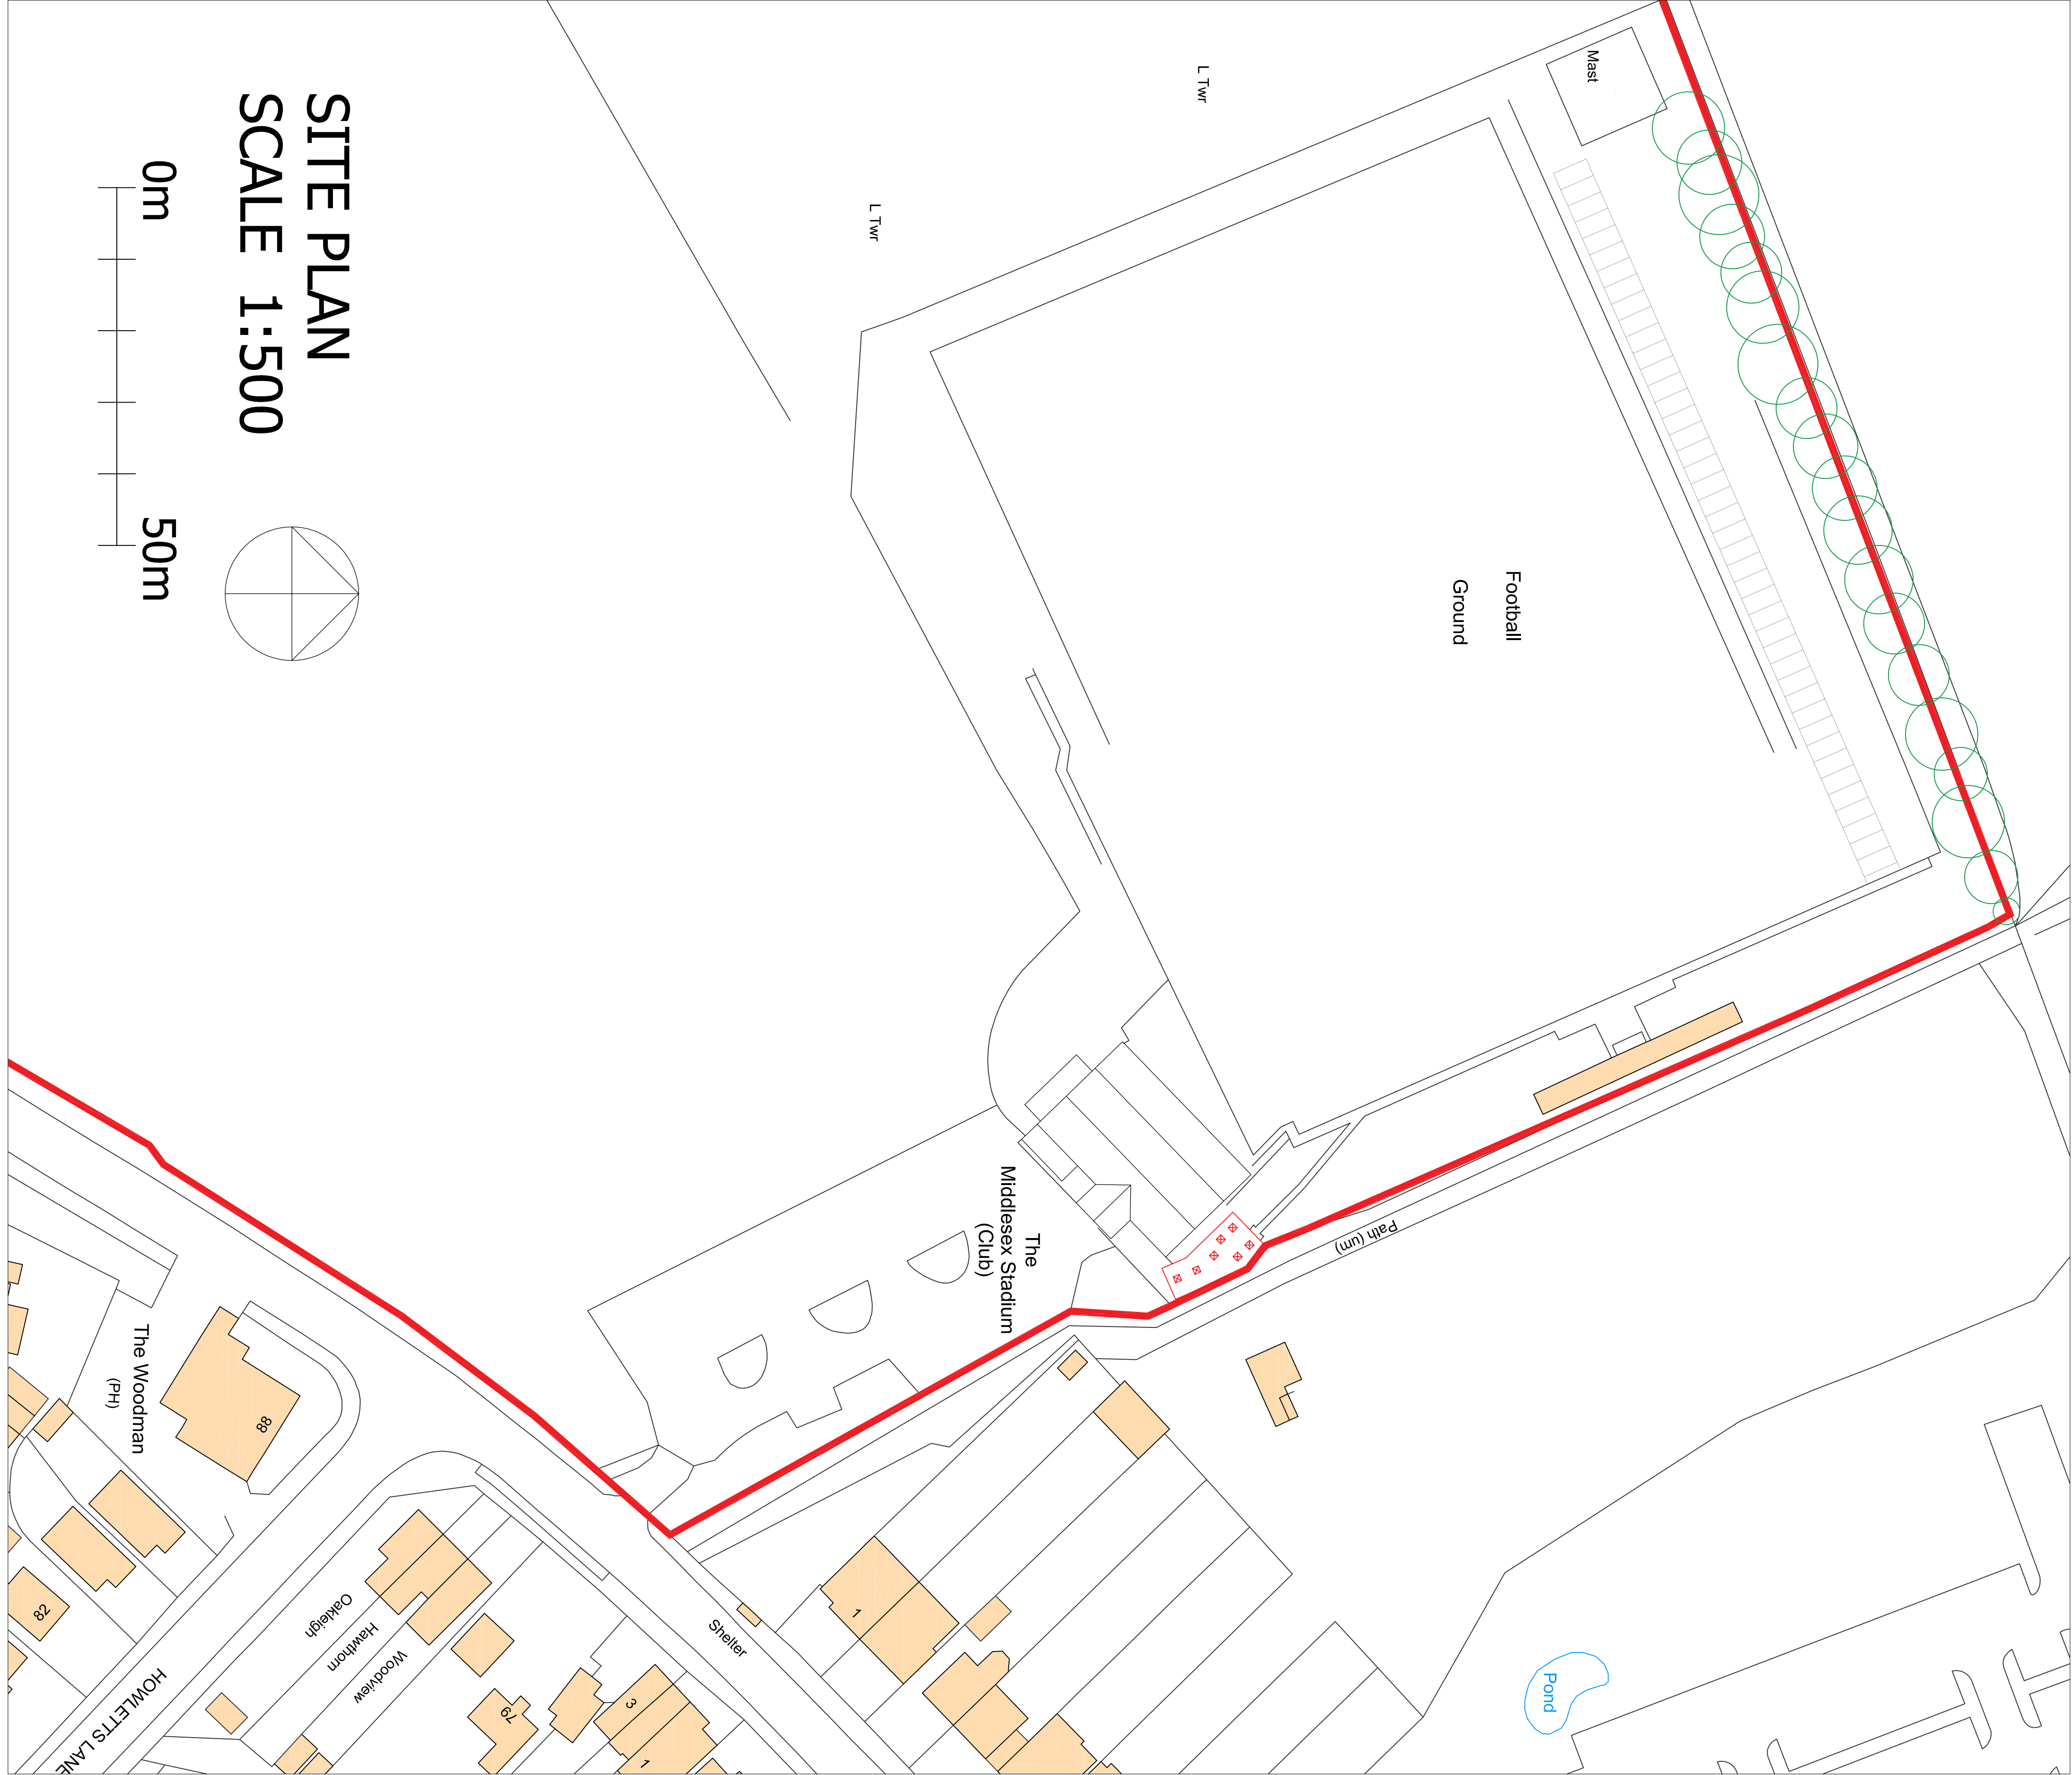
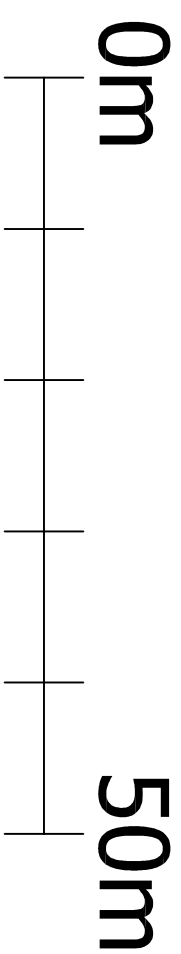


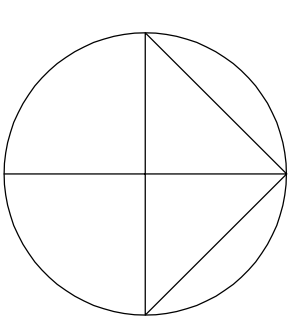

SITE PLAN
SCALE 1:500

 

LOCATION PLAN
SCALE 1:1250

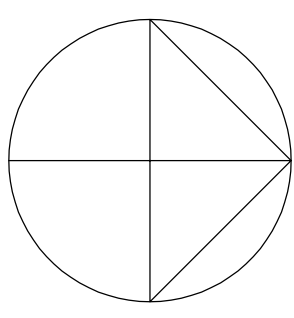

Ordnance Survey, (c) Crown Copyright 2015. All rights reserved. Licence number 100022432

arcitectus 5, Regent Place, Royal Tunbridge Wells, Kent TN2 4UP Tel: 07971 545520 Email: mail@arcitectus.com Tel: 07775 521852. Web: www.arcitectus.com	
Project Name Hillingdon Football Club Replacement of Existing Changing Facilities	
Project No ARC473	
Scale as shown ON A1 MEDIA	Checked by
Drawing Name Site and Location Plans	
Drawing No 001	Date 10.04.22