


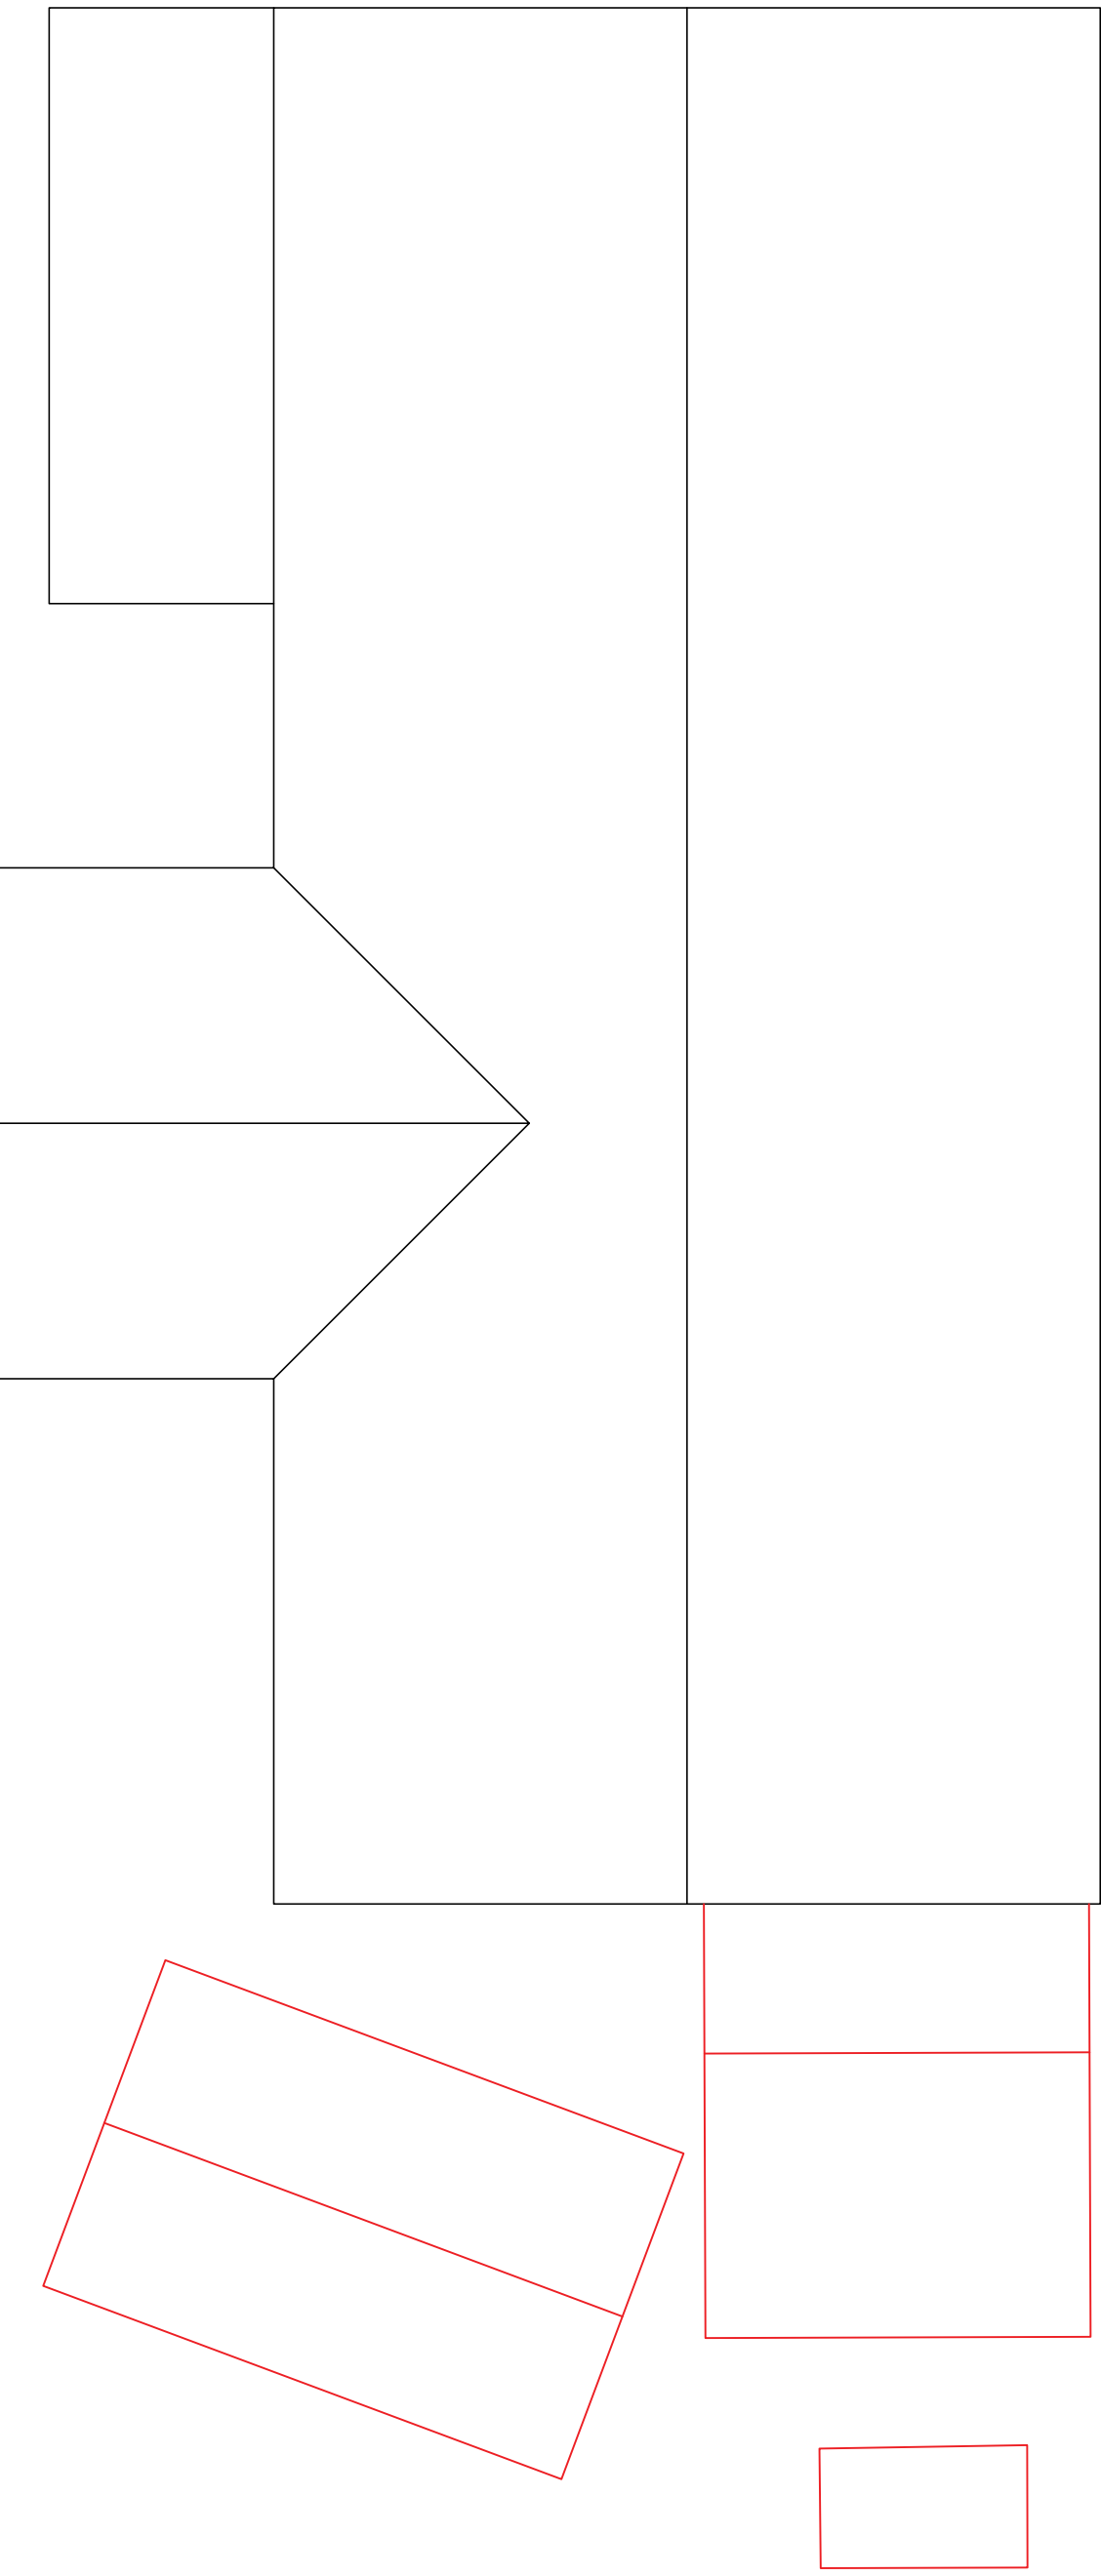
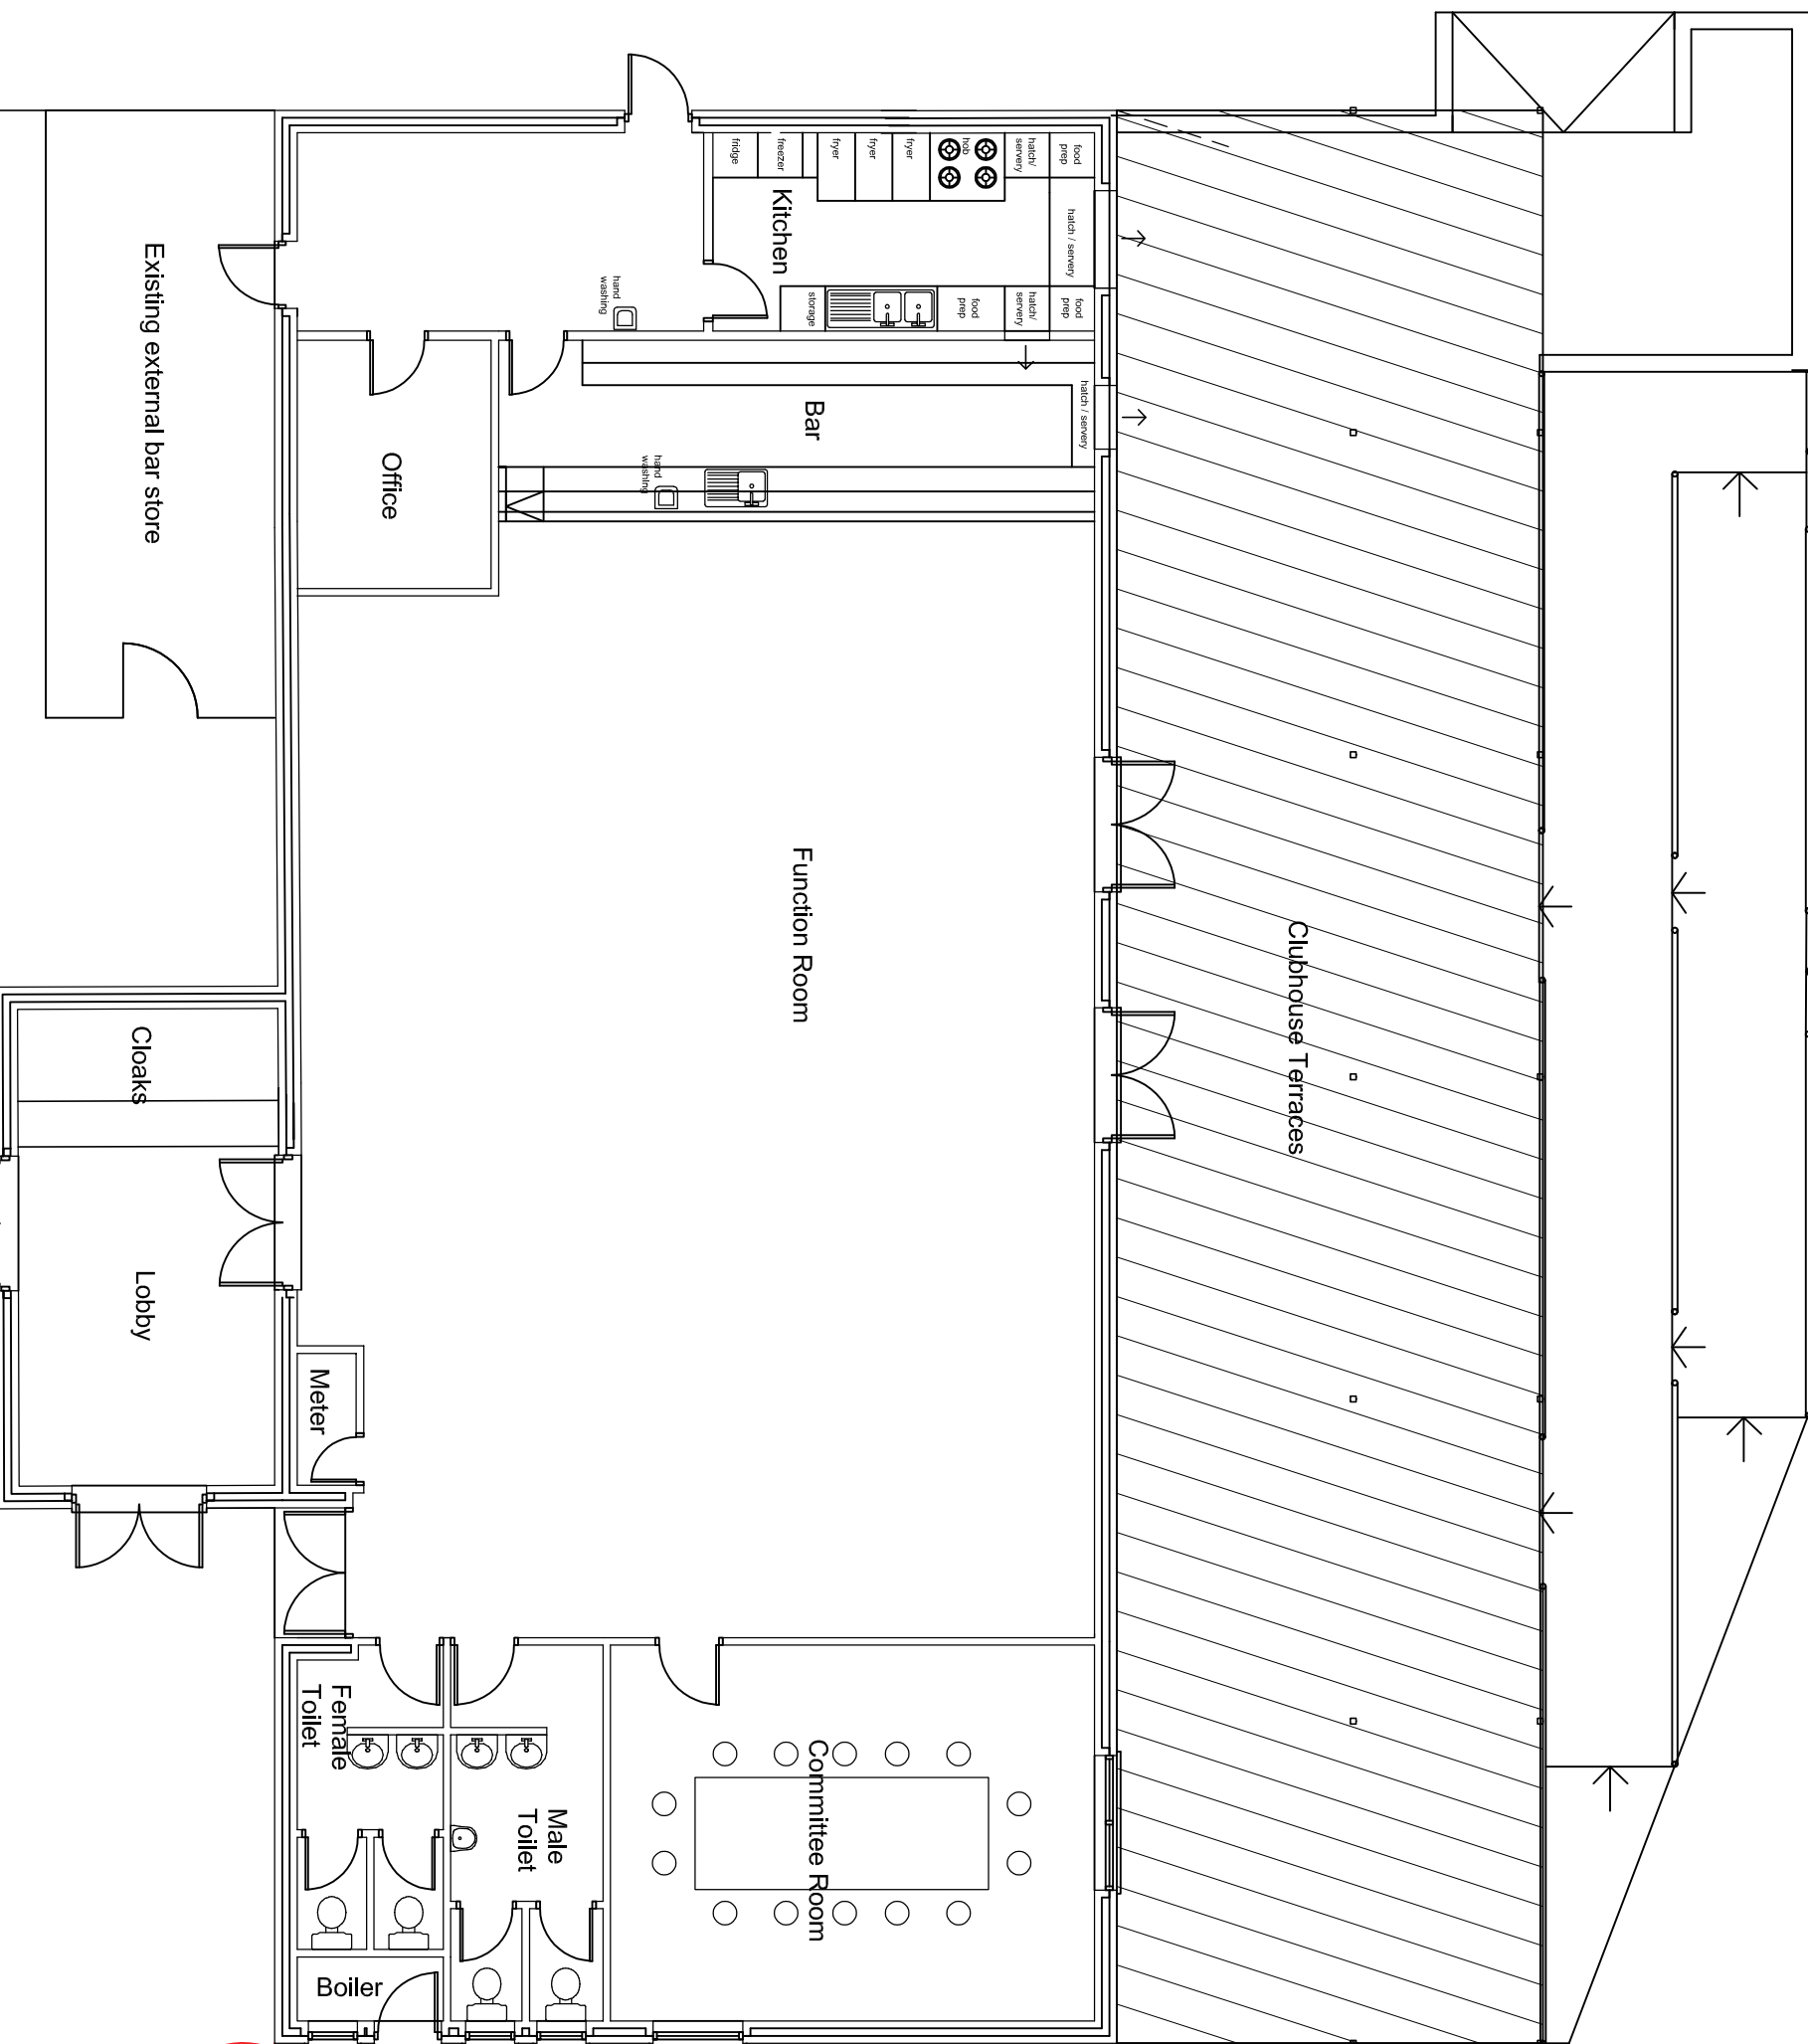


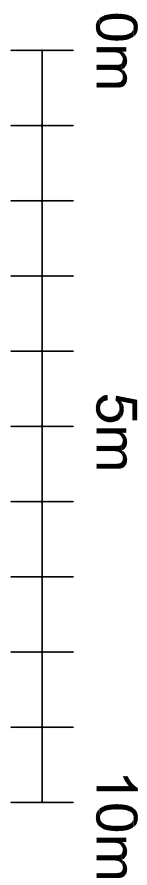


EXISTING ROOF PLAN

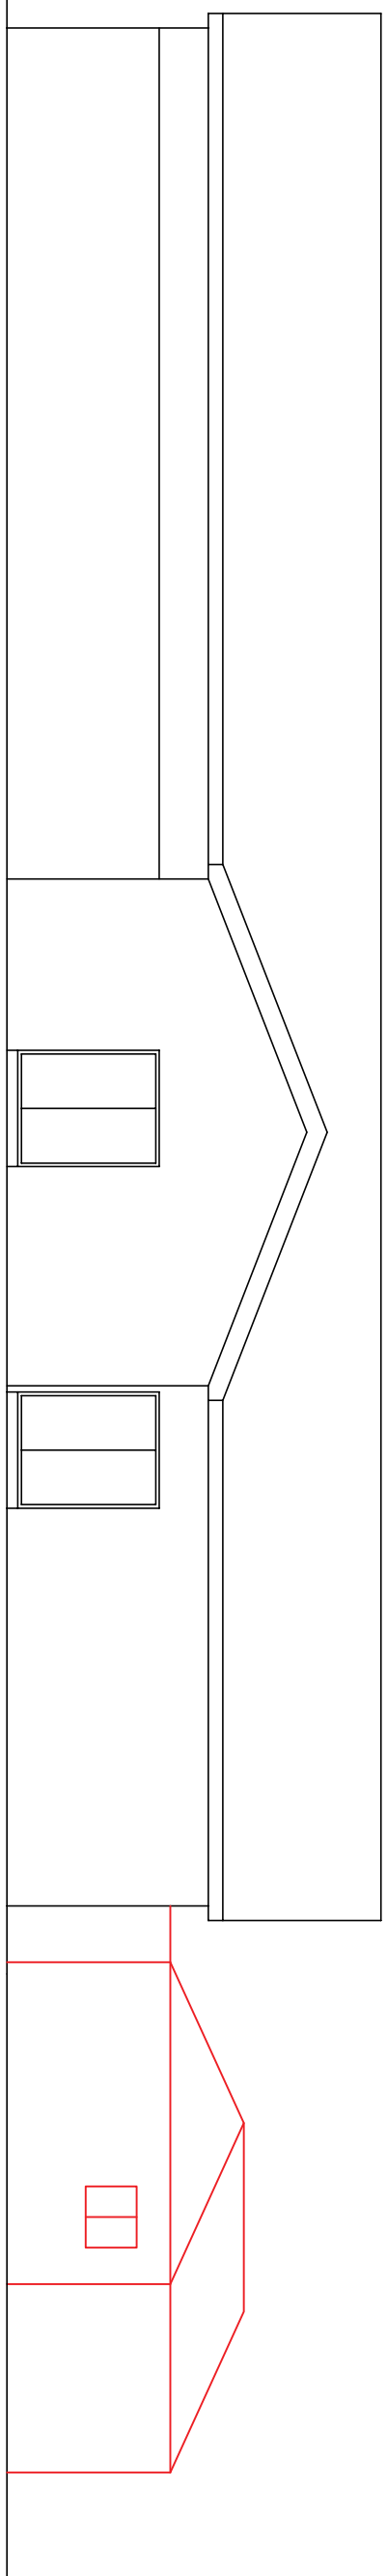


EXISTING FLOOR PLAN

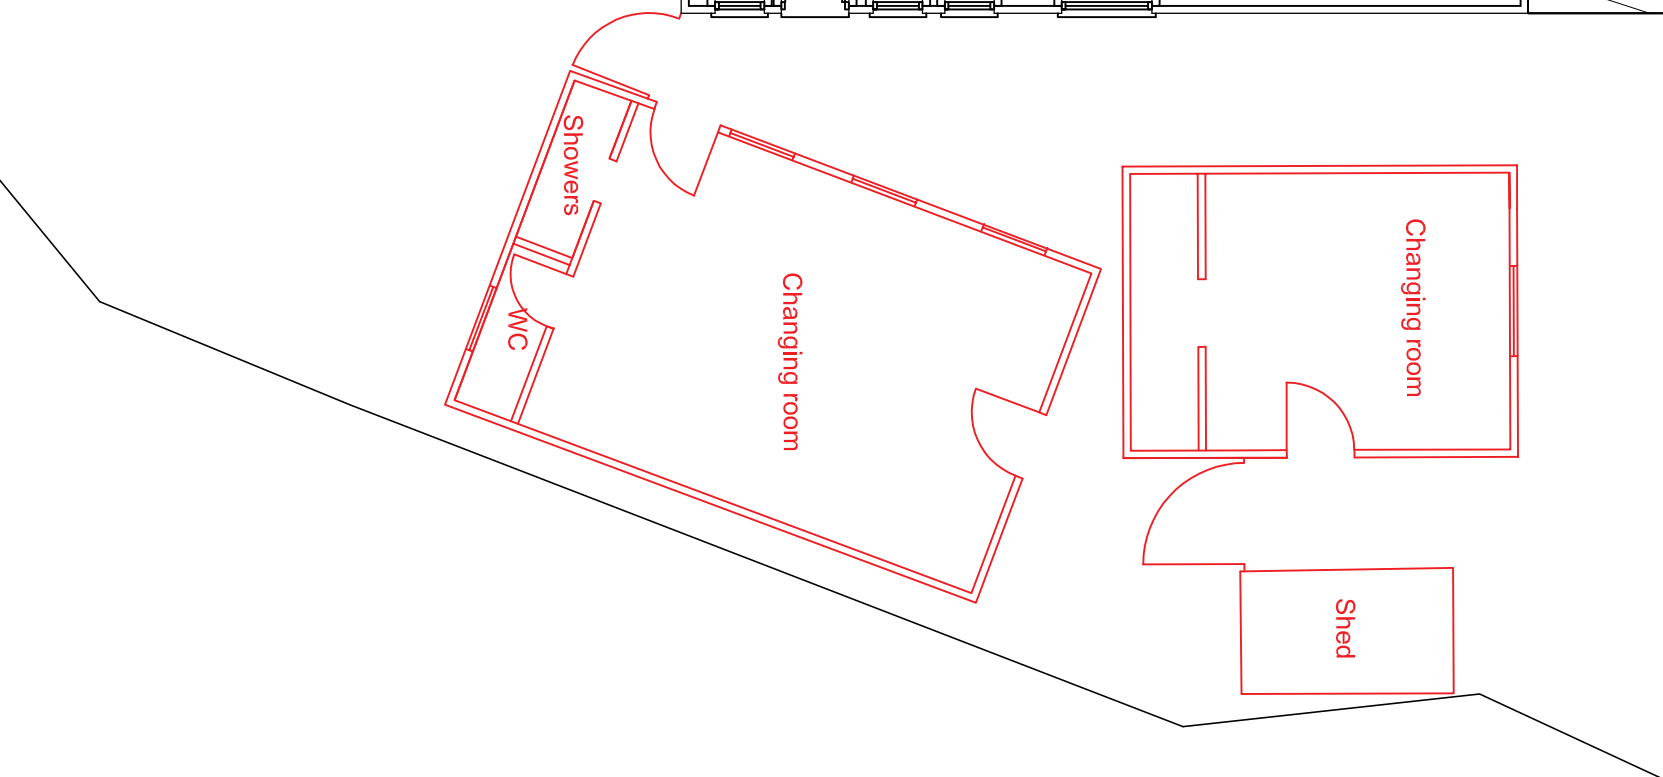

SOUTH EAST ELEVATION

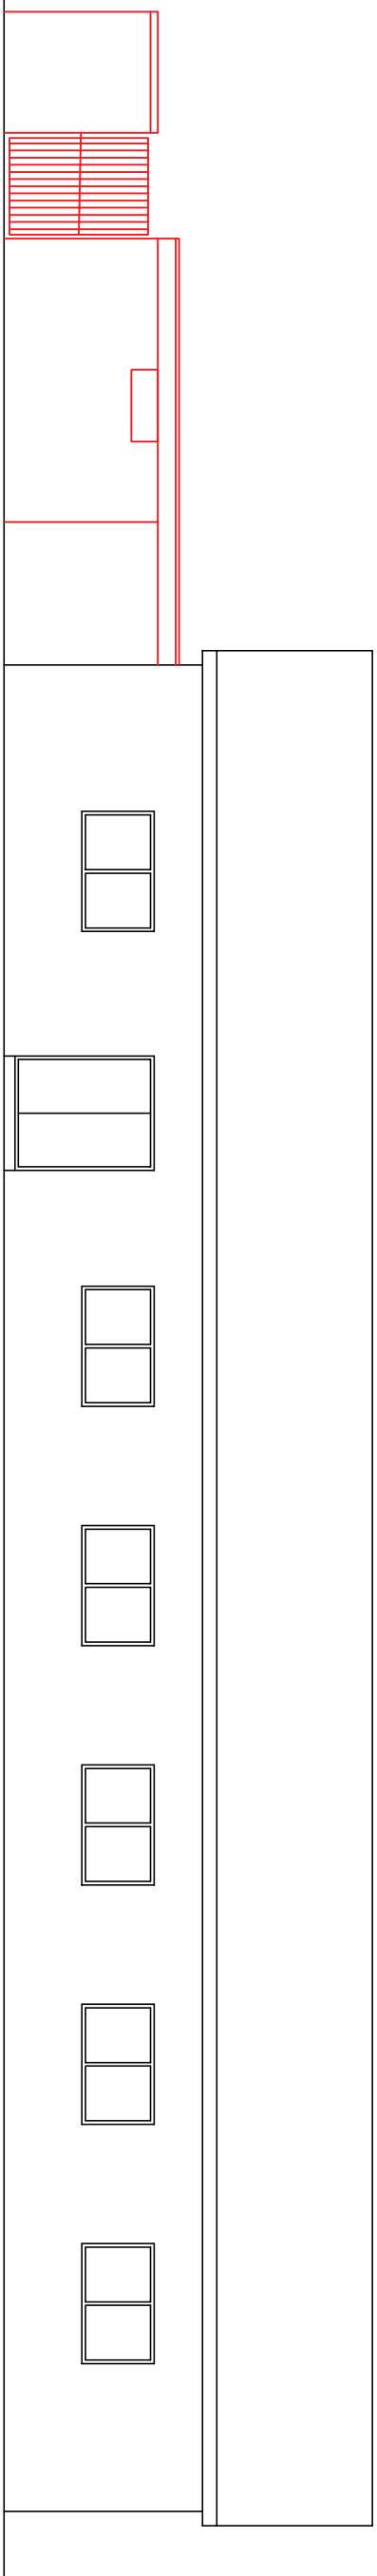

NORTH WEST ELEVATION

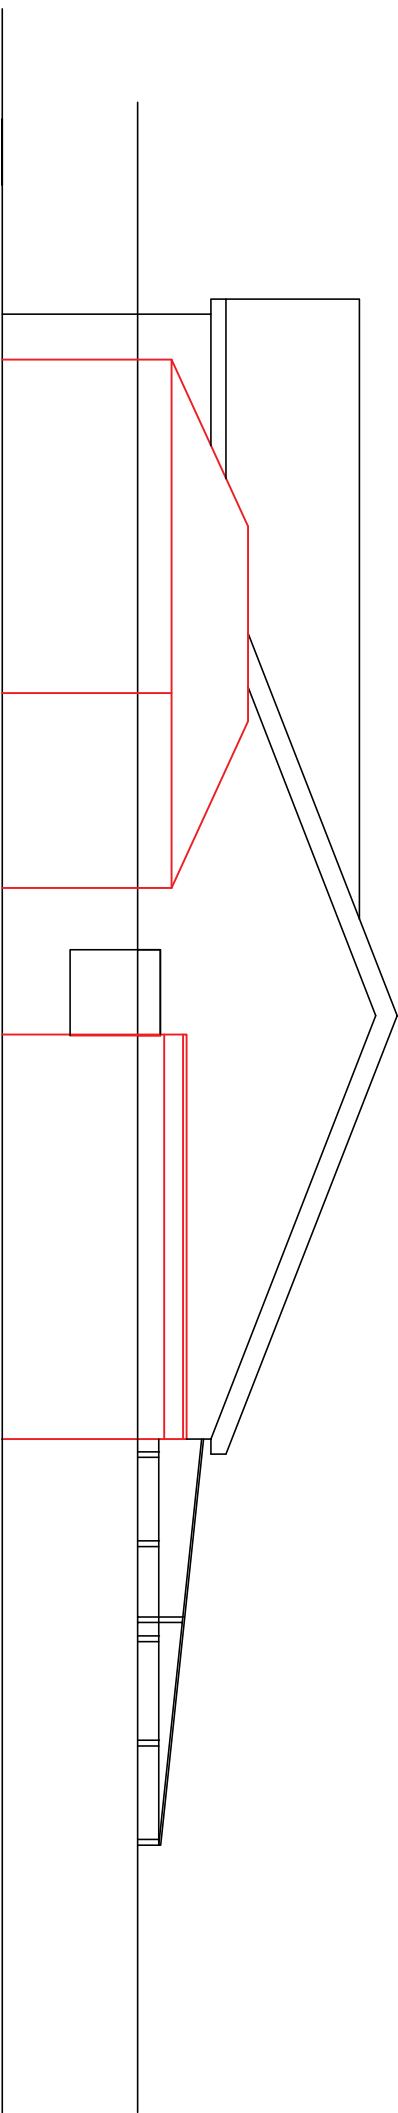

NORTH EAST ELEVATION (FACING FOOTPATH)

arcitectus

5 Regent Place
Royal Tunbridge Wells,
Kent TN2 4LP
Tel: 07771 545520
Tel: 07771 545520
Email: info@arcitectus.com
Web: www.arcitectus.com

Project Name
Hillingdon Football Club
Replacement of Existing Changing Facilities

Project No
ARC473

Scale
1:100 ON A1 MEDIA

Drawing Name
Existing Changing Rooms

Drawing No
002

Date
10.04.22