


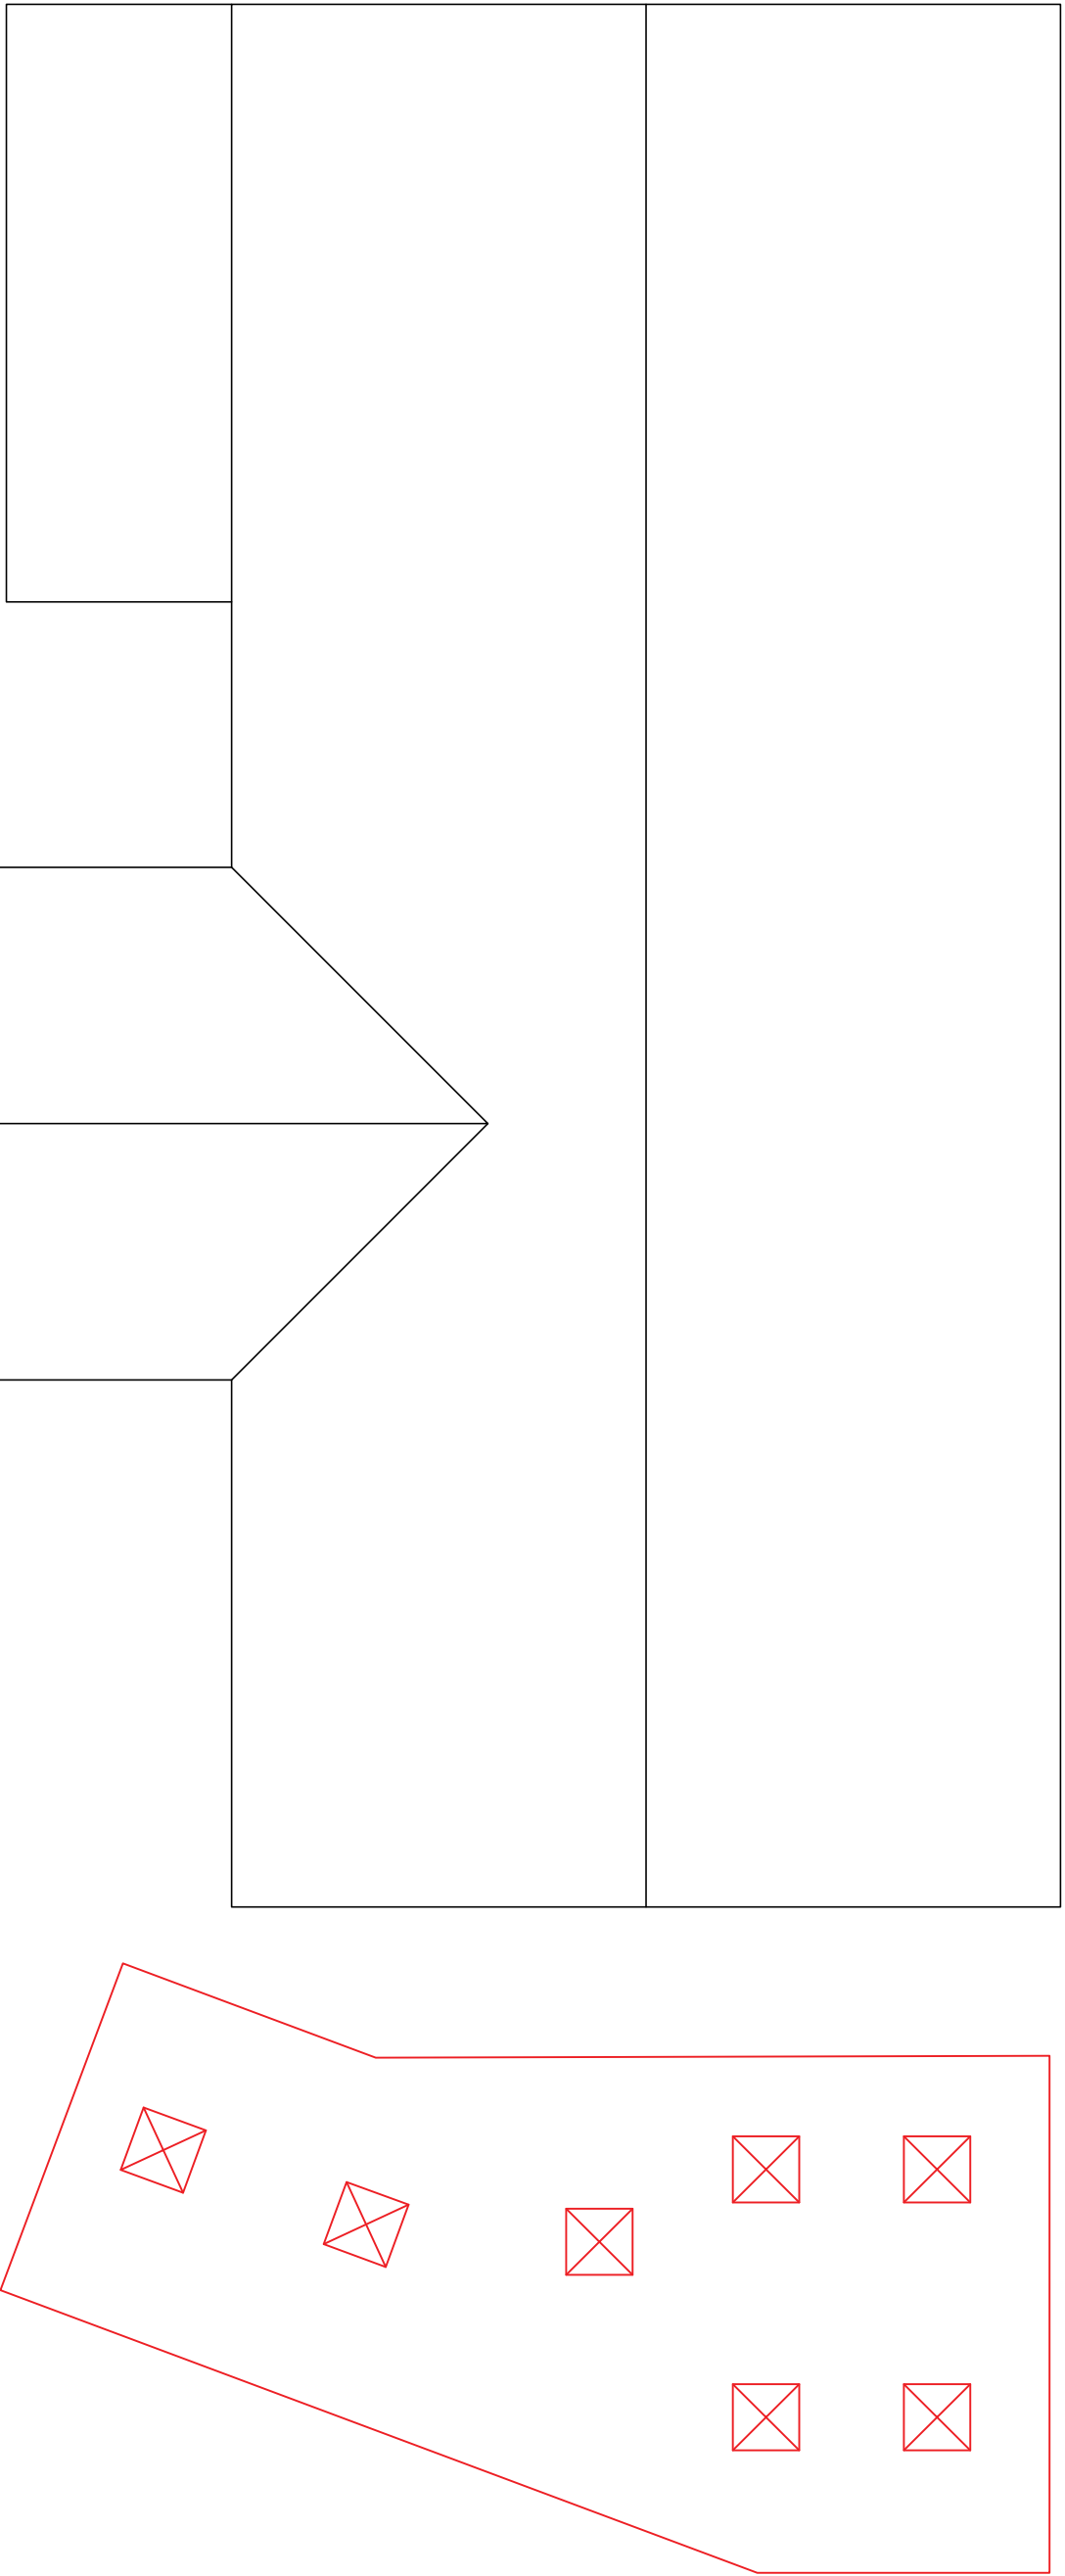
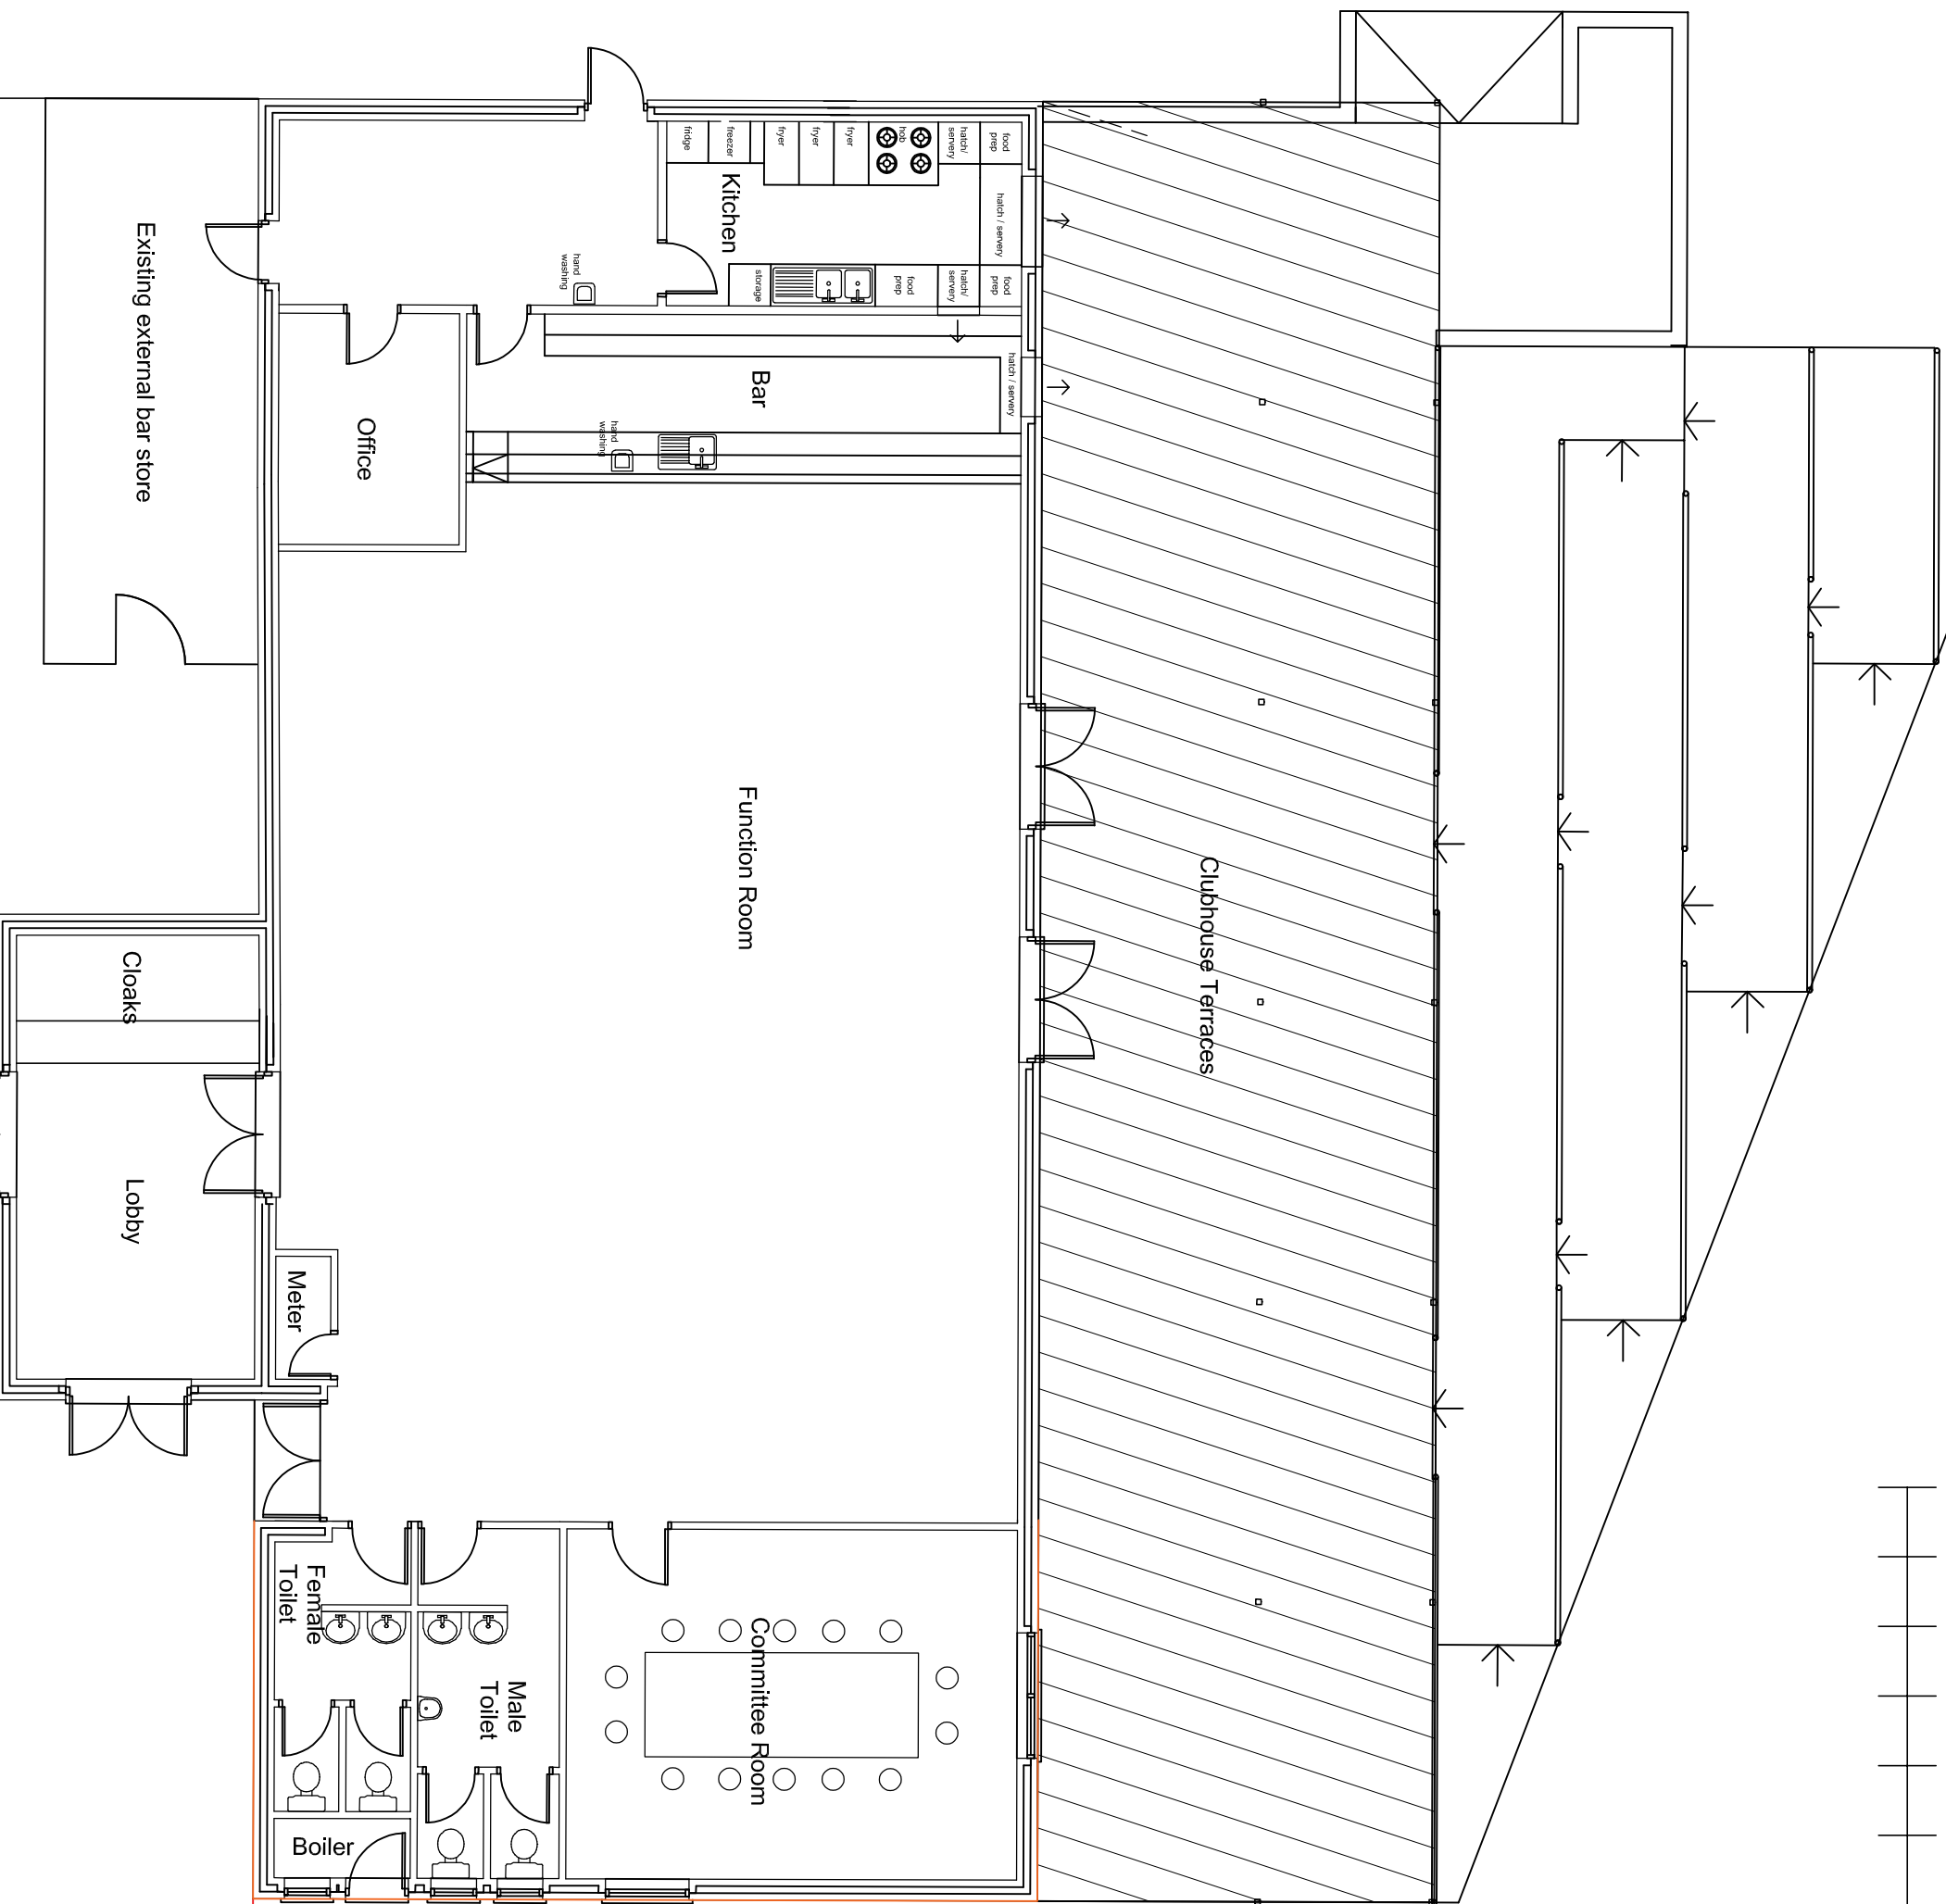


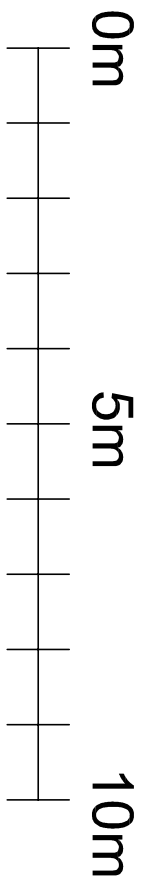


PROPOSED ROOF PLAN

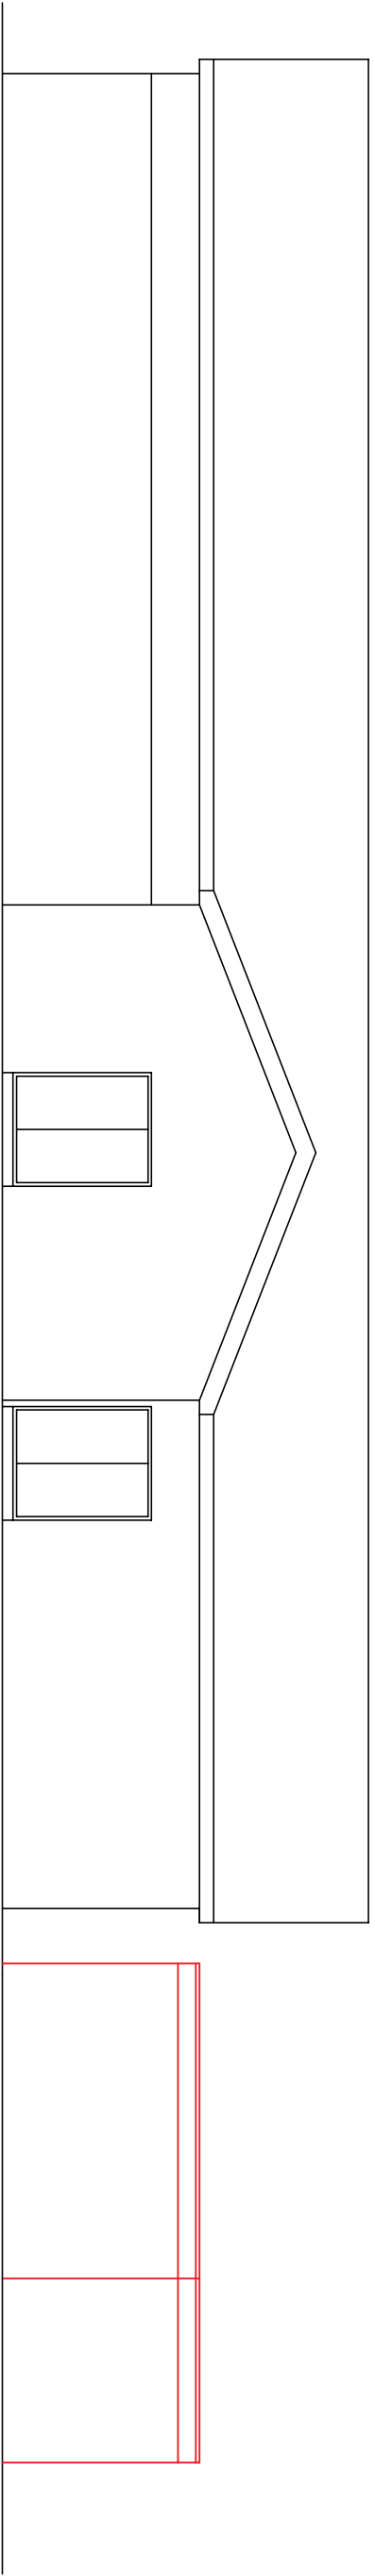


PROPOSED FLOOR PLAN

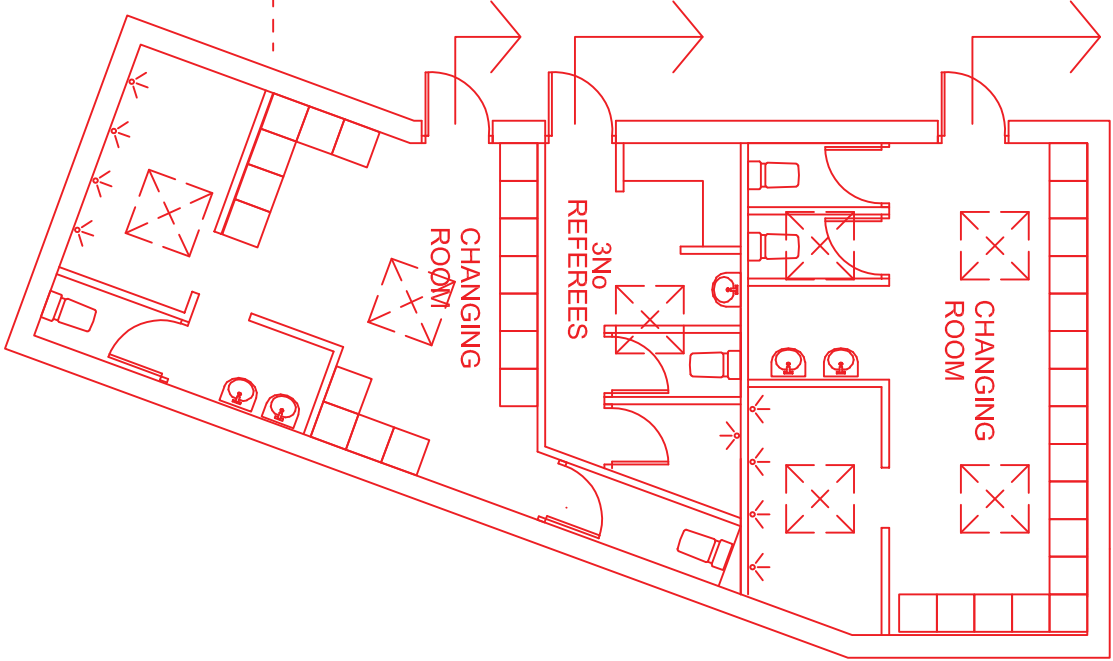

SOUTH EAST ELEVATION

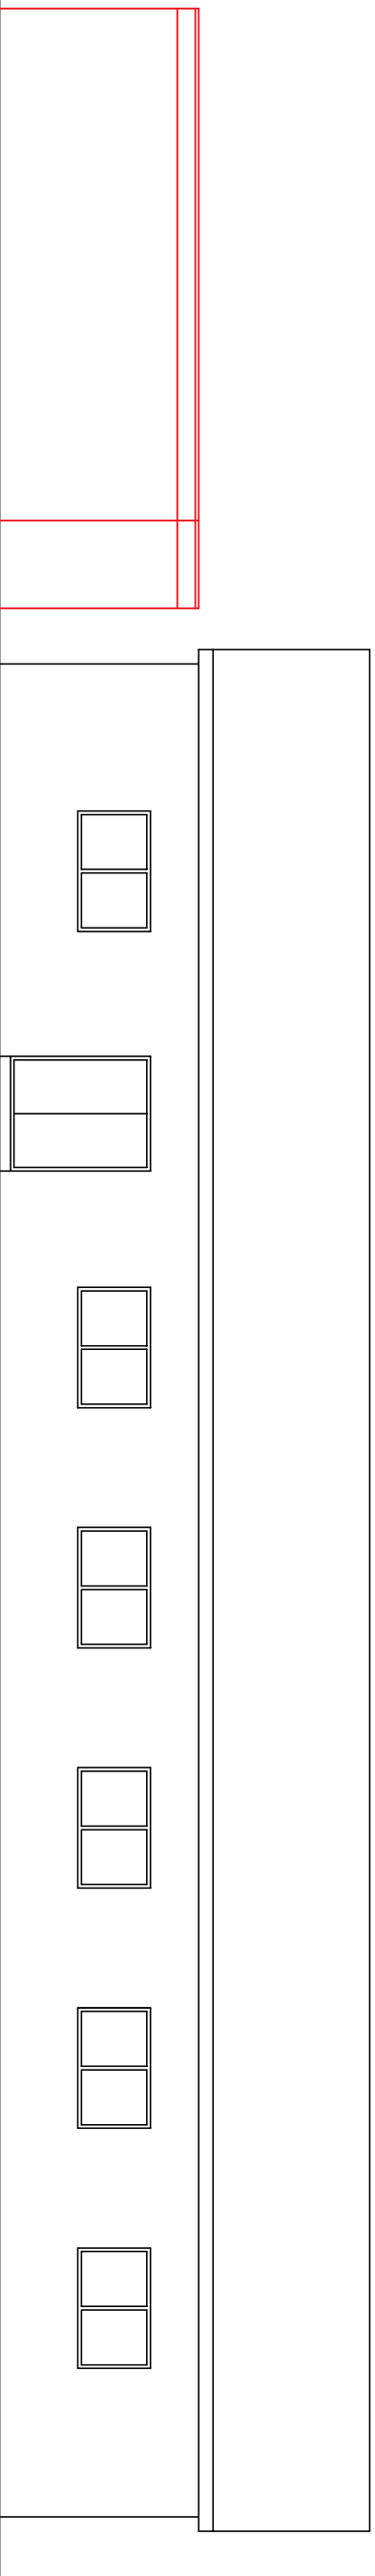

NORTH WEST ELEVATION

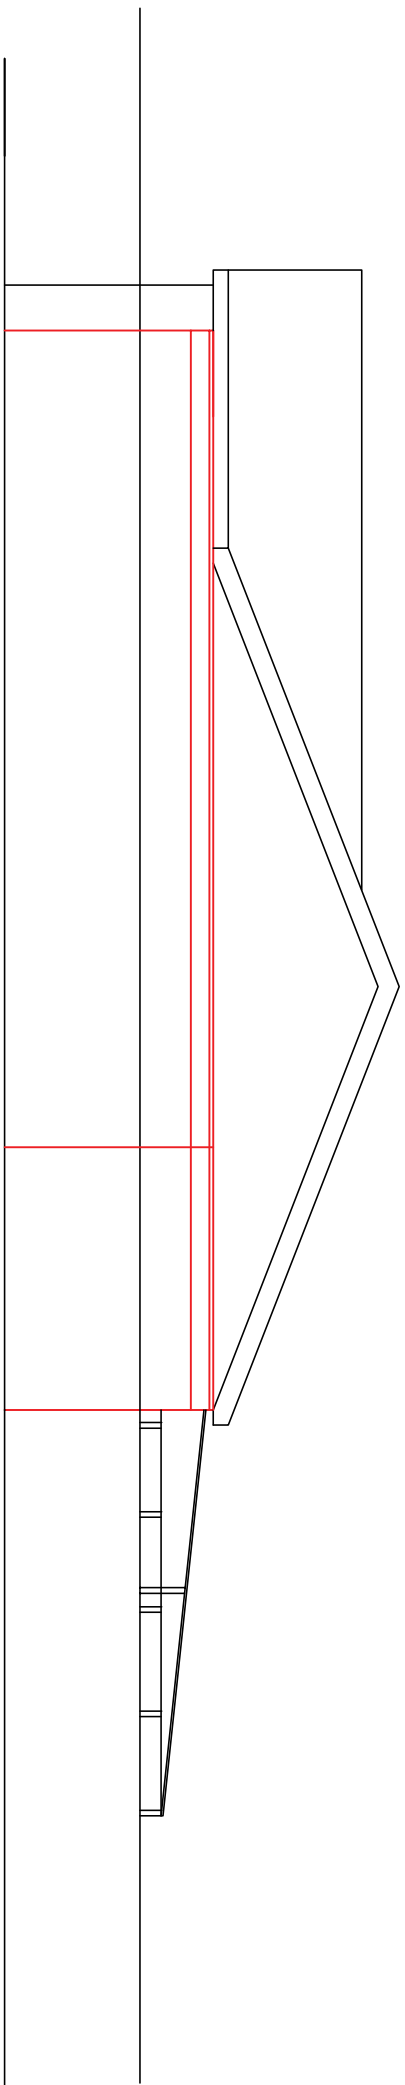

NORTH EAST ELEVATION (FACING FOOTPATH)

arctectus

5, Regent Place
Royal Tunbridge Wells,
Kent TN2 4LP
Tel: 07771 541620
Email: info@arctectus.com
Web: www.arctectus.com

Project Name
Hillingdon Football Club
Replacement of Existing Changing Facilities

Project No
ARC473

Scale
1:100 ON A1 MEDIA

Drawing Name
Proposed Changing Rooms

Drawing No
003a

Date
10.04.22