



**00 - Proposed**

1 : 100

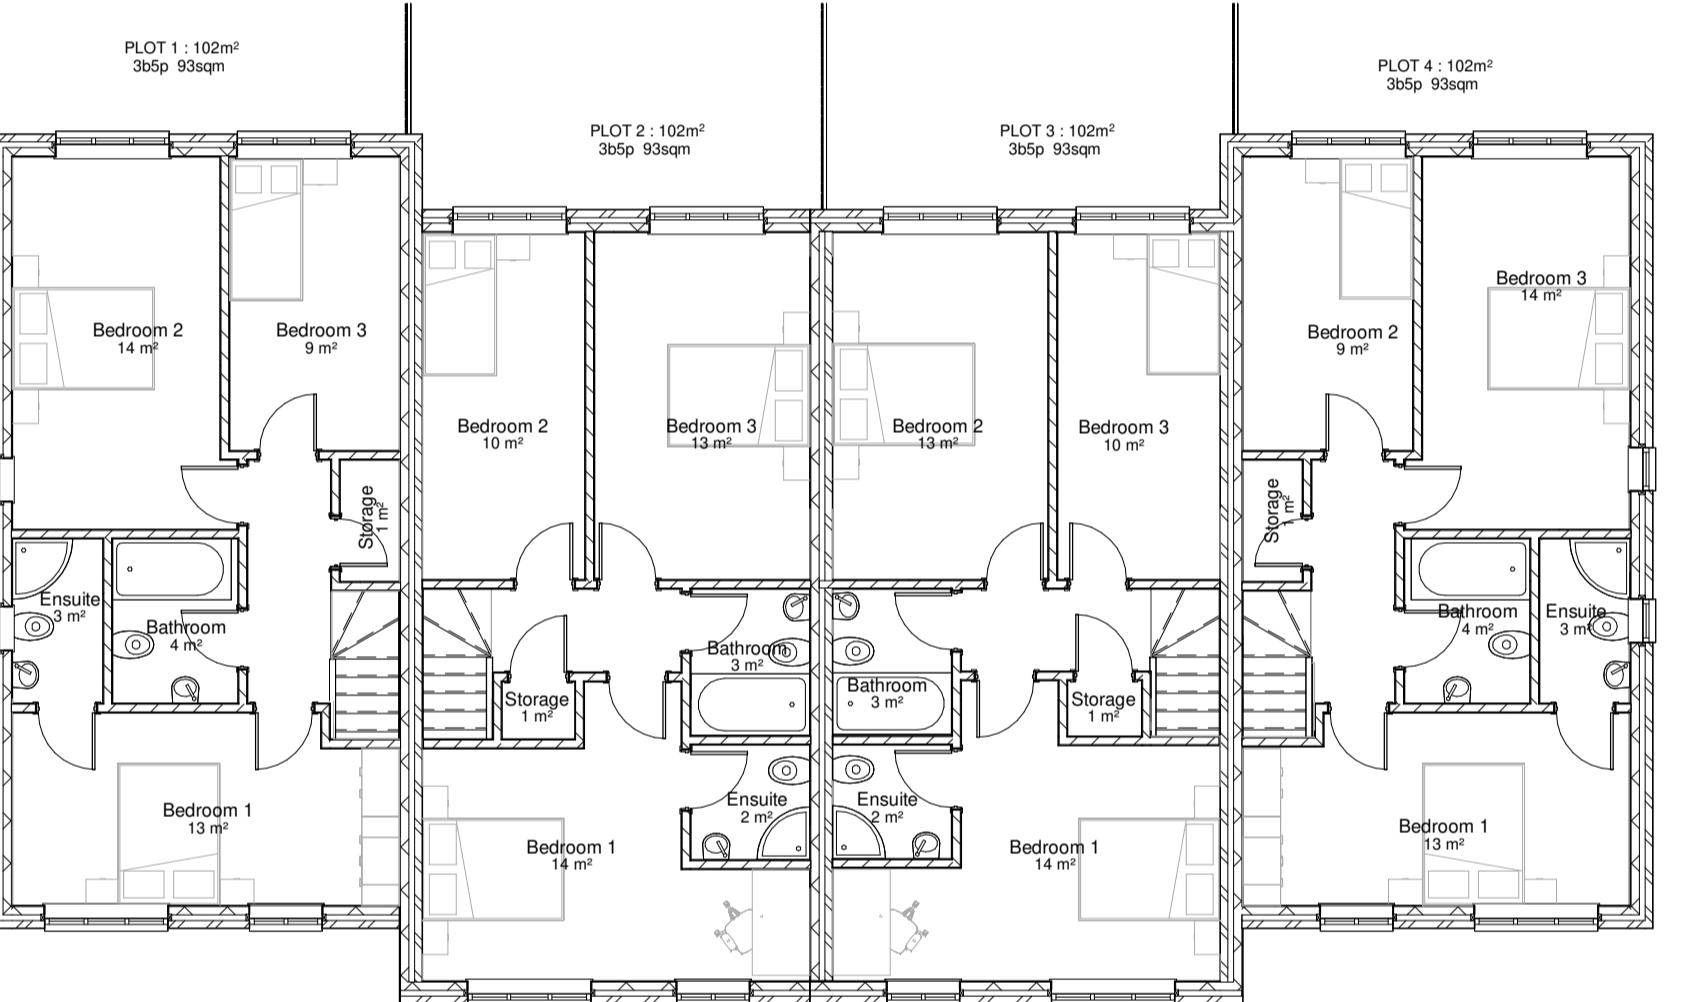


**01- Proposed**

1 : 100

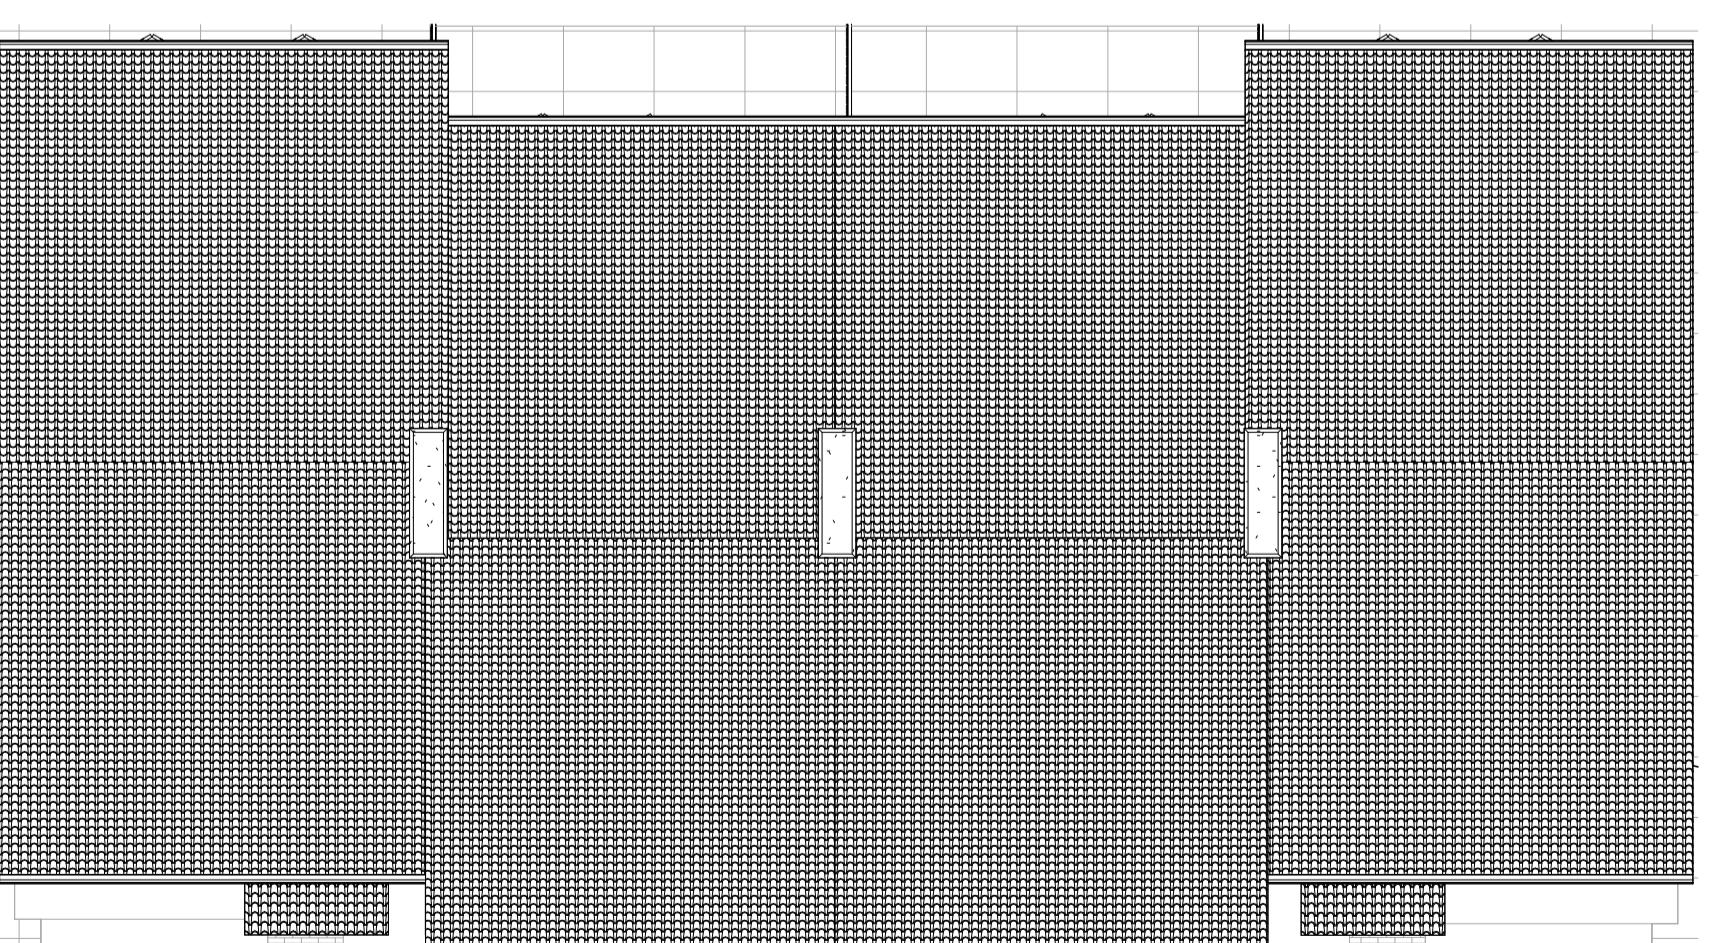

**Roof - Proposed**

1 : 100

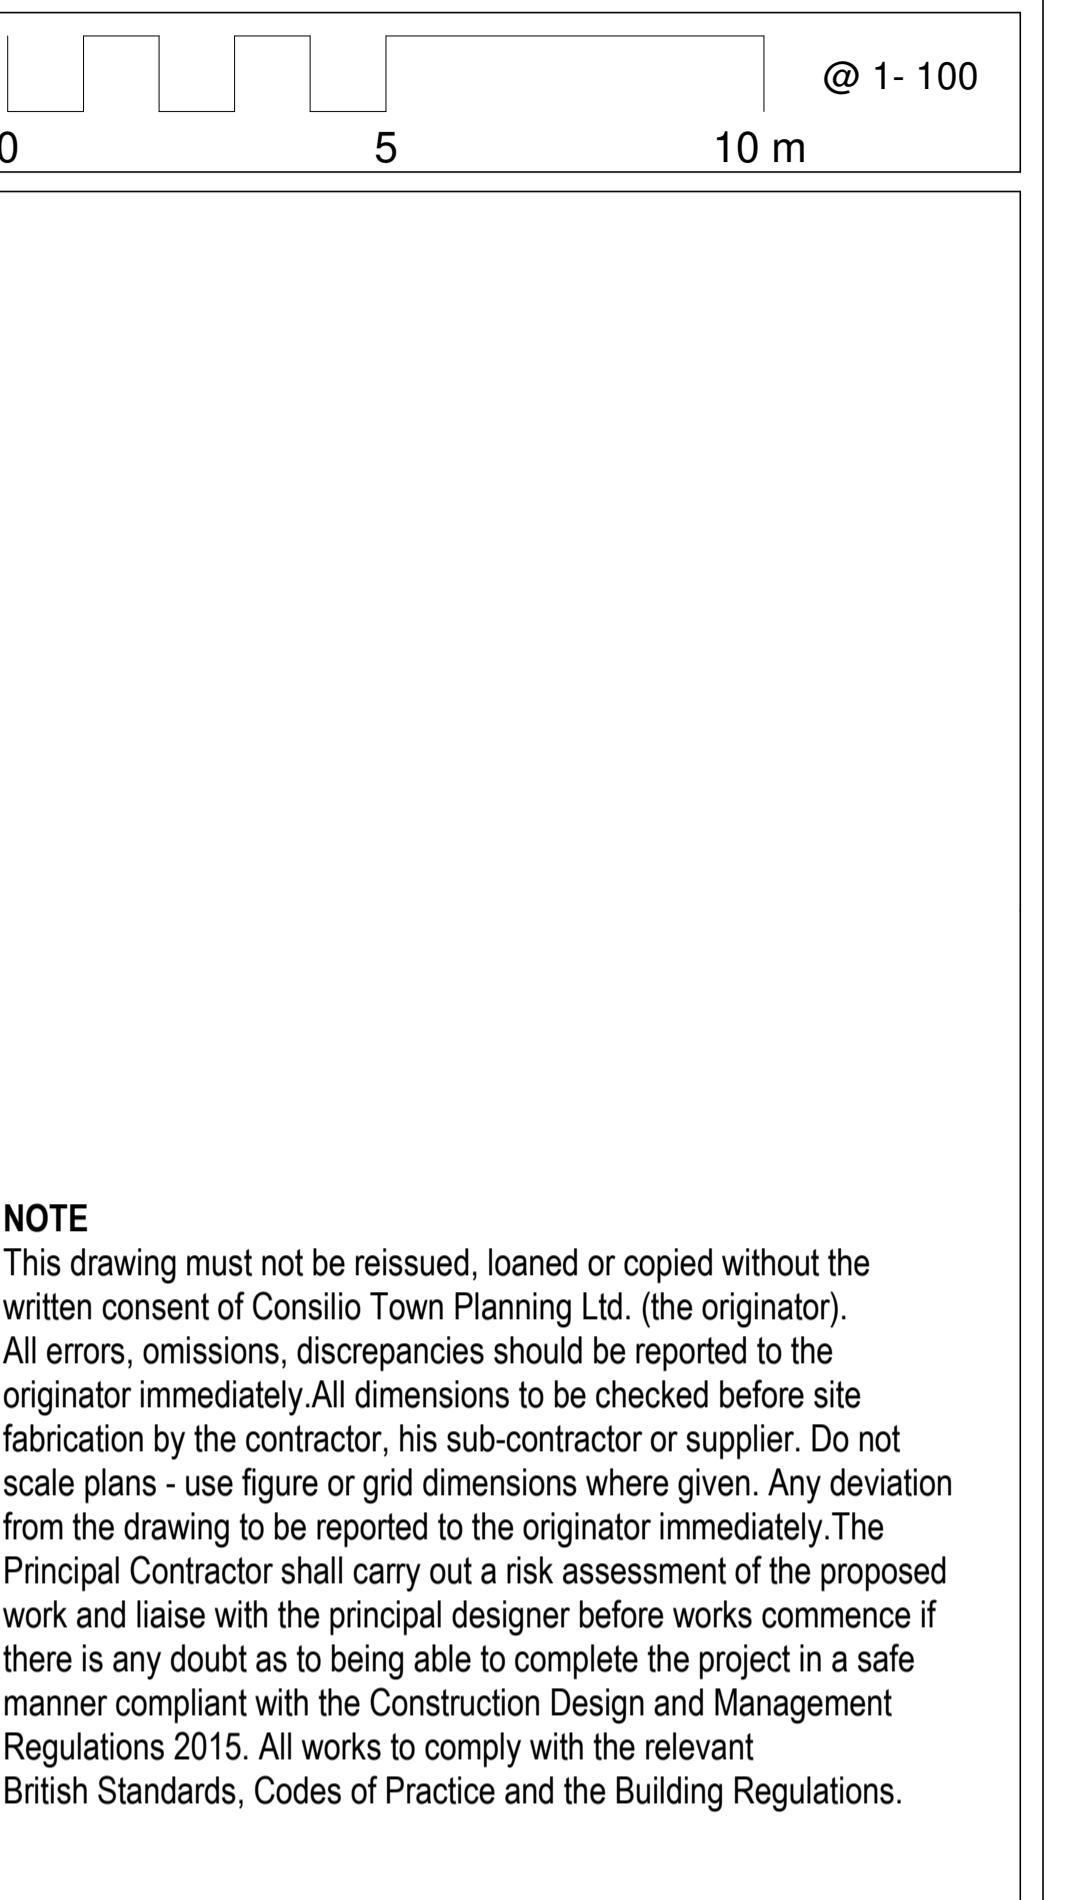

**Consilio**



TELEPHONE  
01494932288

EMAIL  
INFO@CONSILIOTOWNPLANNING.CO.UK

WEB  
WWW.CONSILIOTOWNPLANNING.CO.UK

CONSILIO TOWN PLANNING LTD.

BROOK HOUSE, 54A COWLEY MILL ROAD  
UXBRIDGE  
MIDDLESEX  
UB8 2FX

**CLIENT**  
RRAK PROPERTIES

**ADDRESS**  
19 BEACON CLOSE  
UXBRIDGE  
UB8 1PX

**TITLE**  
PROPOSED DRAWINGS  
PLANS

**SCALE** 1:100 @A1

**DATE** FEB 2023

**DRAWN** AH

**CHECKED** HM

JOB NO. 19-22 DRAWING NO.003 REV:




**Front elevation - Proposed**

1 : 100




**Rear elevation - Proposed**


1 : 100

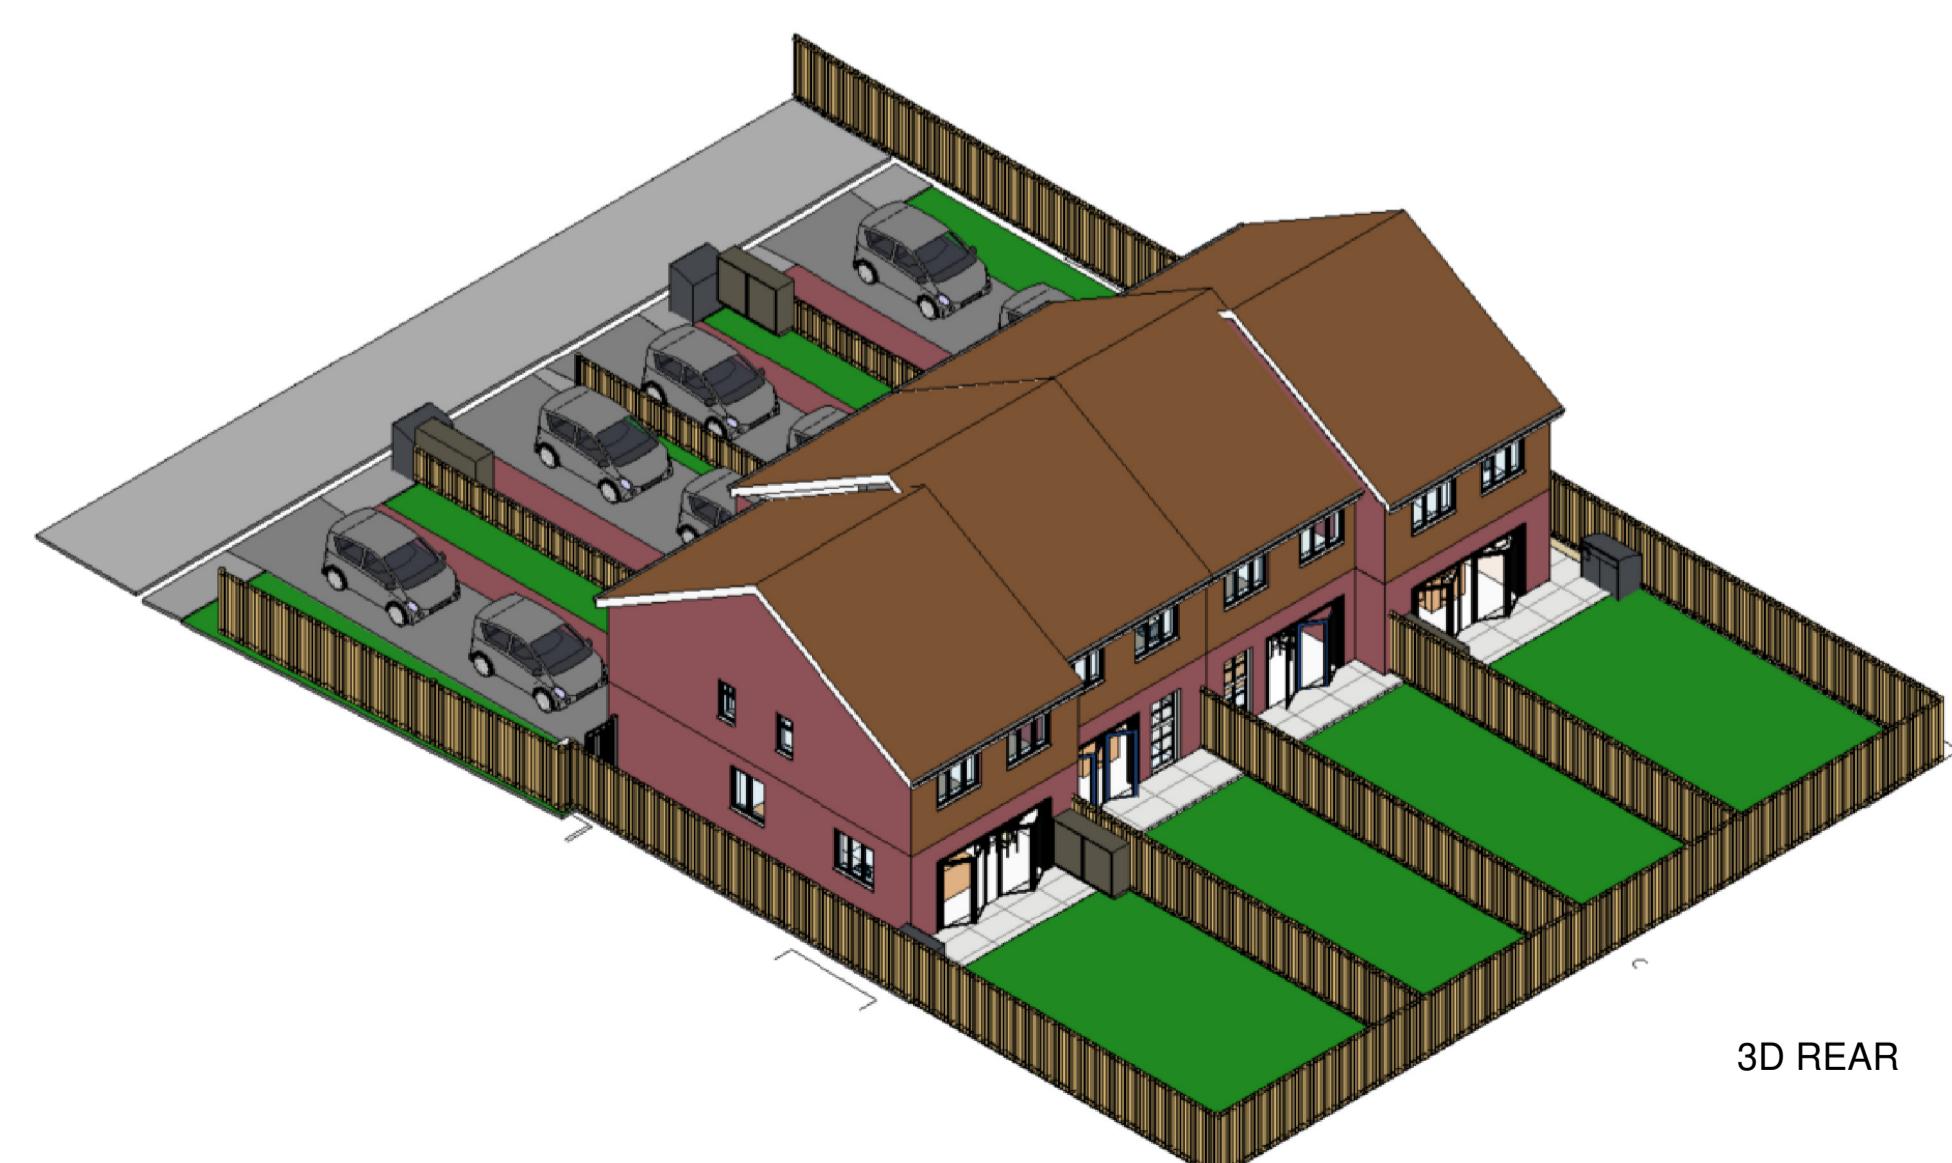


3D REAR

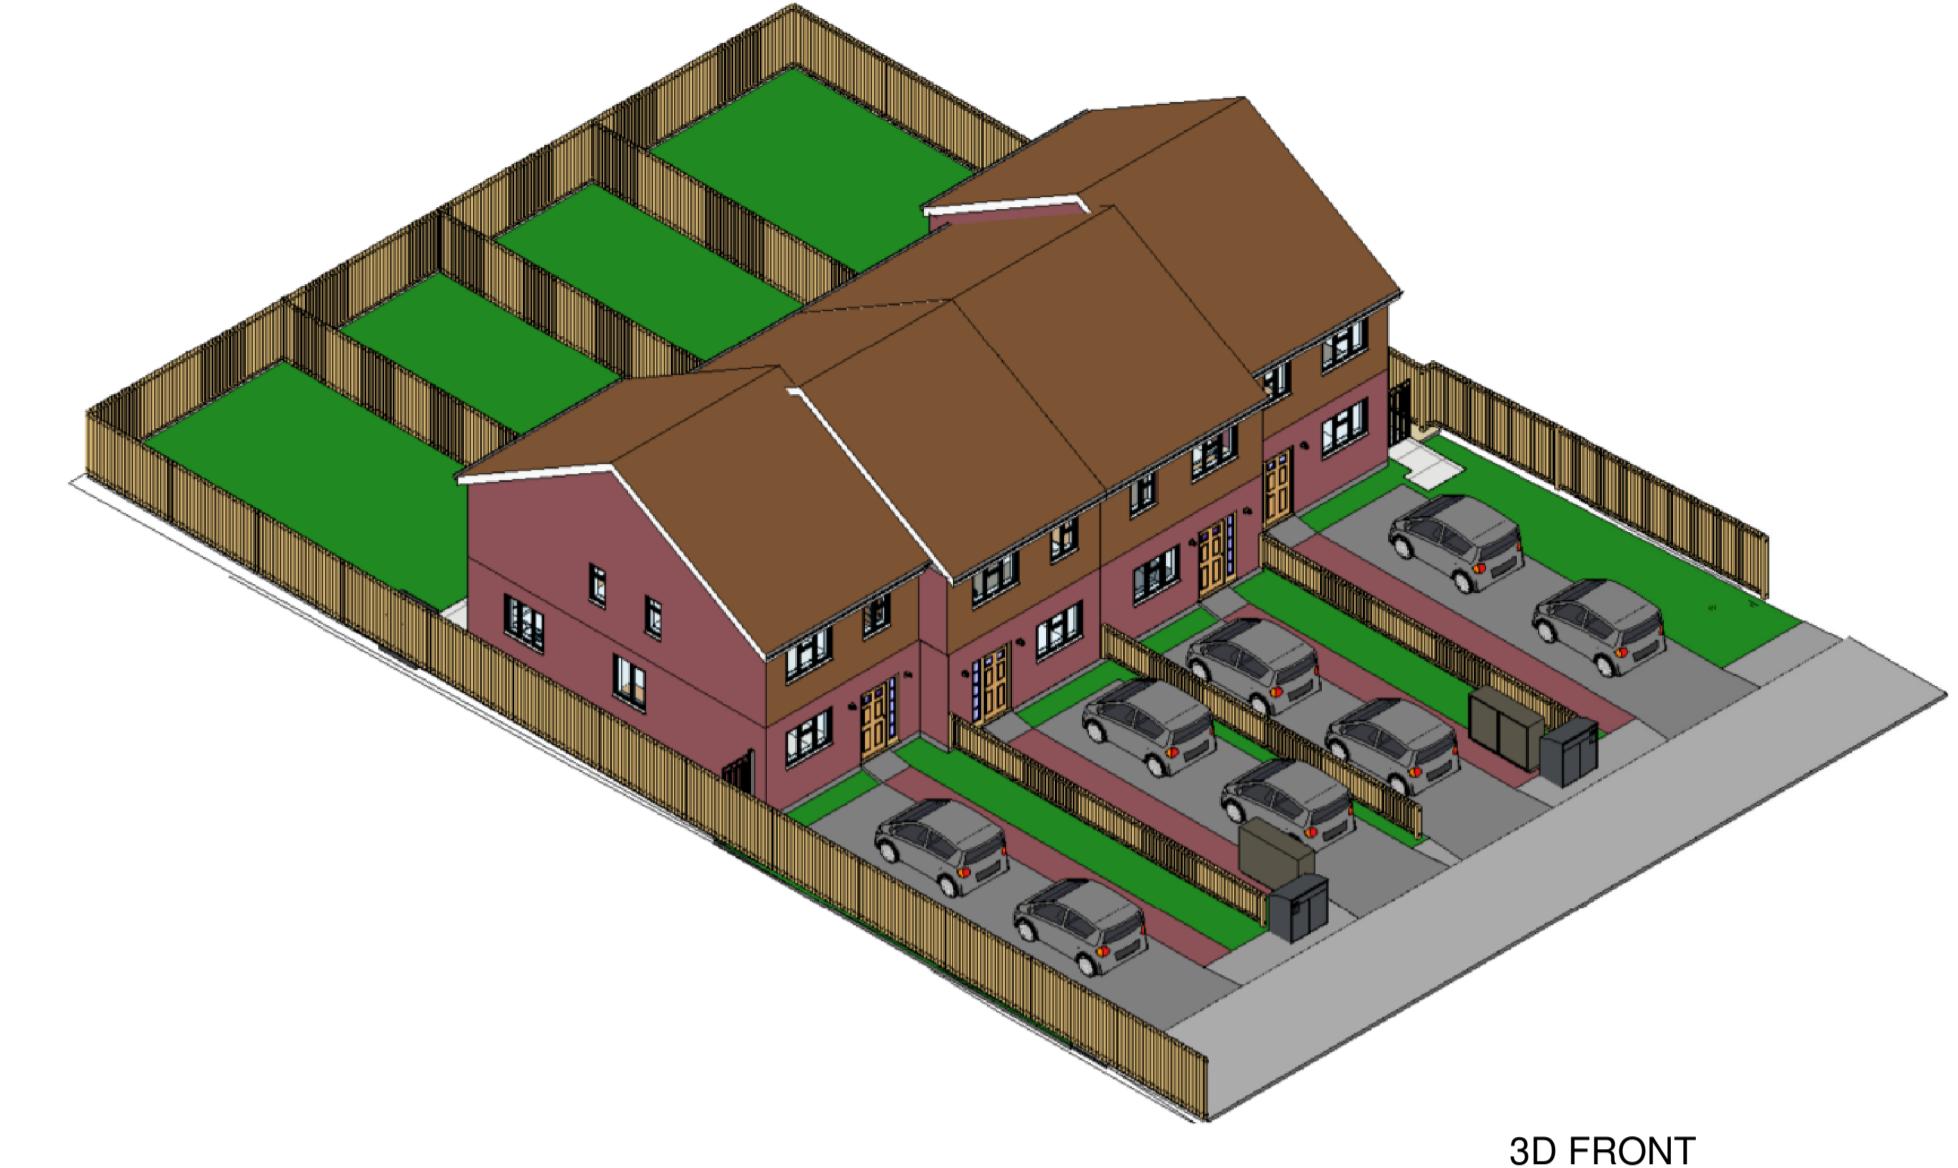


3D FRONT

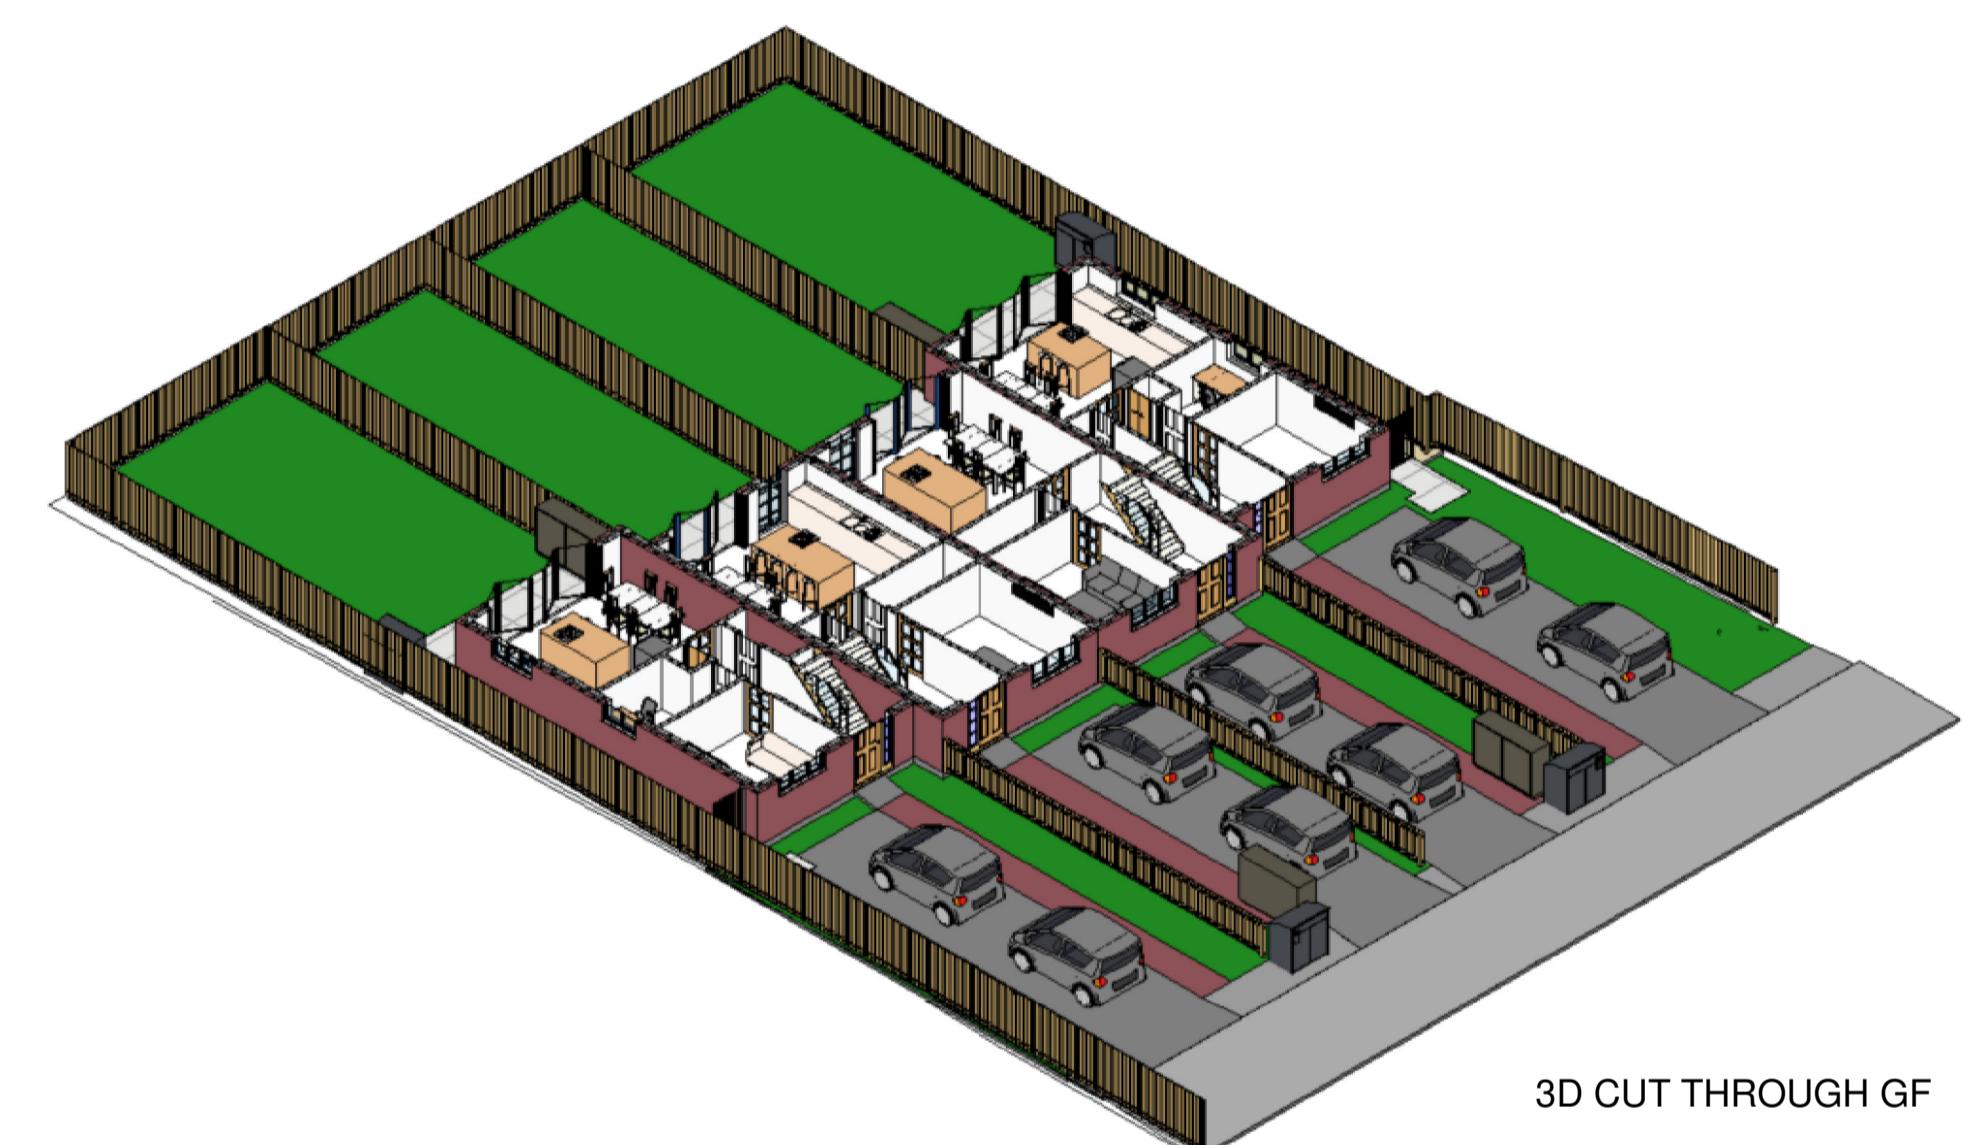

3D CUT THROUGH GF

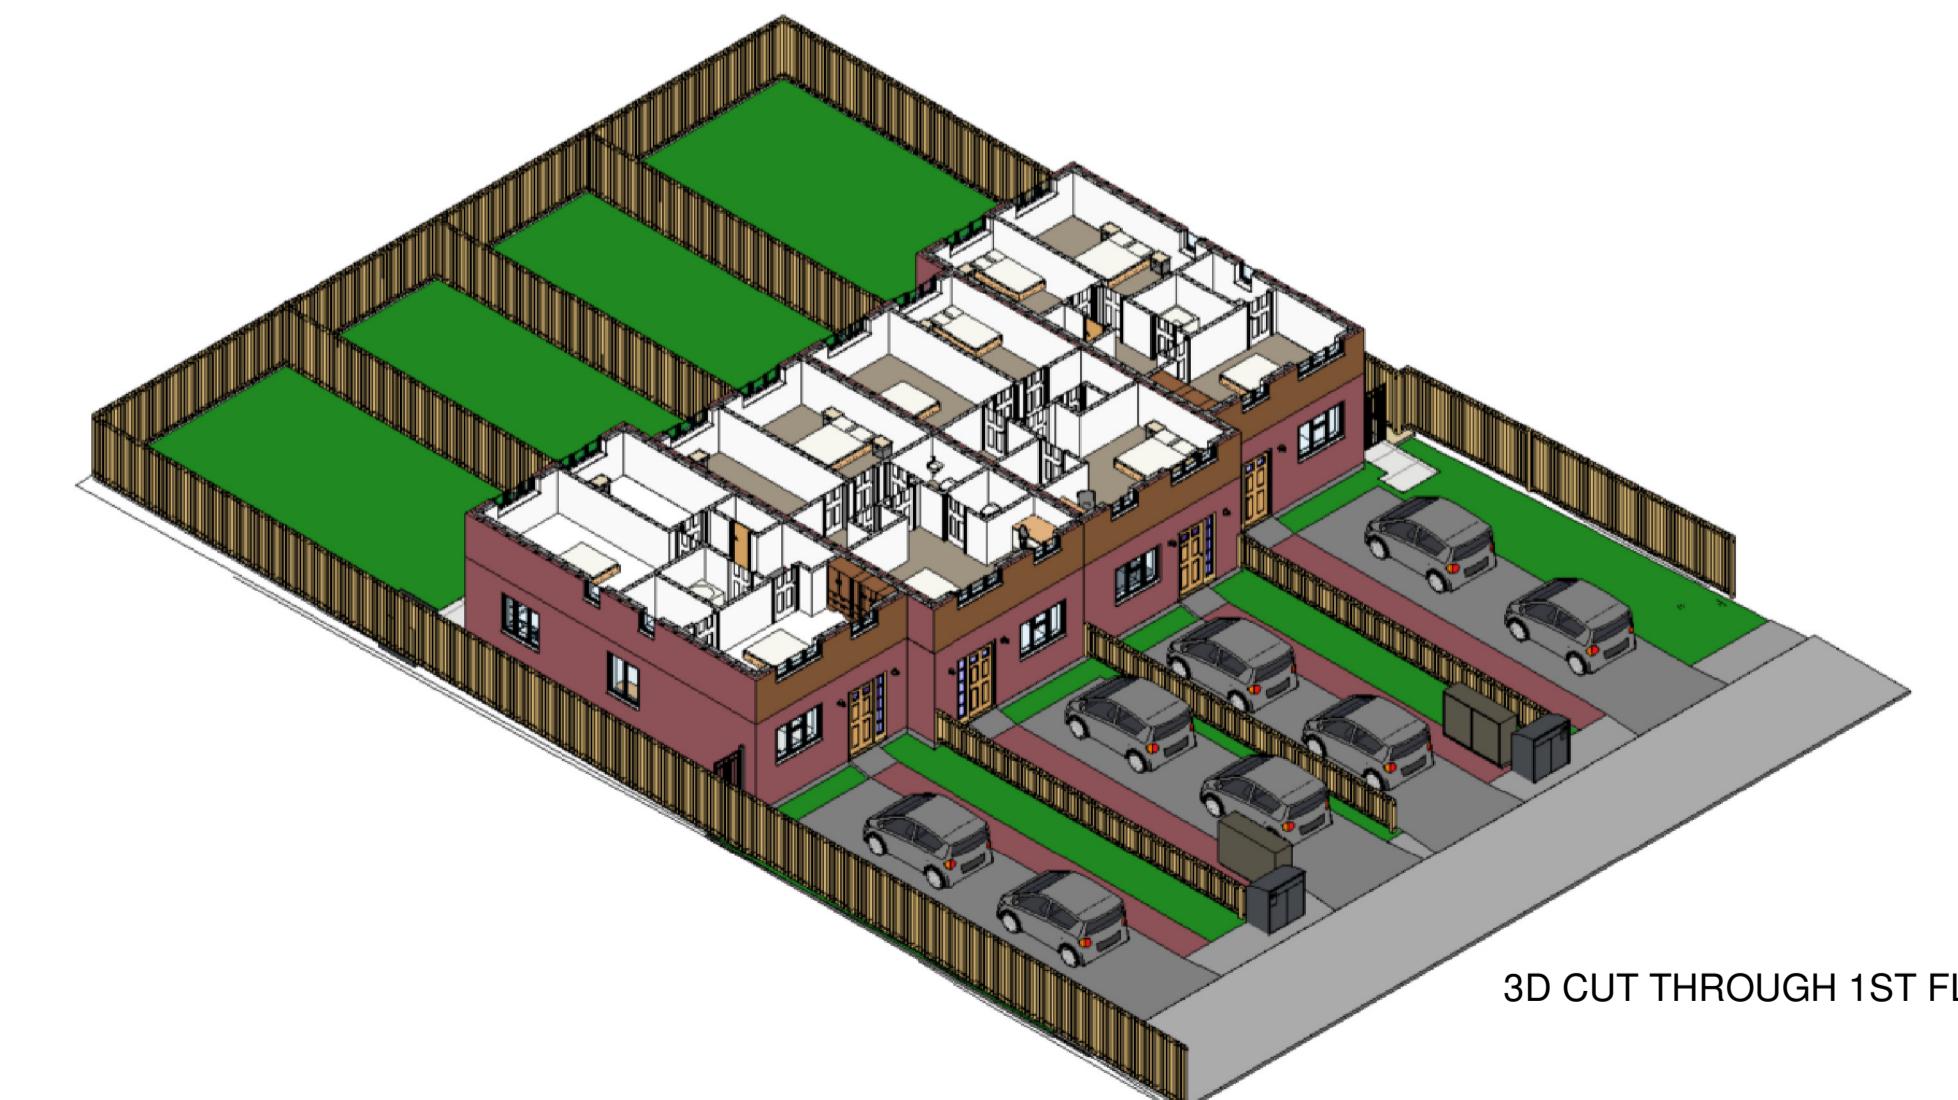

3D CUT THROUGH 1ST FLOOR

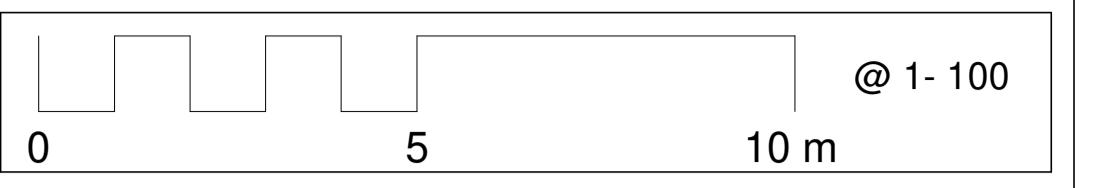

<b>NOTE</b>
This drawing must not be reissued, loaned or copied without the written consent of Consilio Town Planning Ltd. (the originator). All errors, omissions, discrepancies should be reported to the originator immediately. All dimensions to be checked before site fabrication by the contractor, his sub-contractor or supplier. Do not scale plans - use figure or grid dimensions where given. Any deviation from the drawing to be reported to the originator immediately. The Principal Contractor shall carry out a risk assessment of the proposed work and liaise with the principal designer before works commence if there is any doubt as to being able to complete the project in a safe manner compliant with the Construction Design and Management Regulations 2015. All works to comply with the relevant British Standards, Codes of Practice and the Building Regulations.
<b>Consilio</b>
TELEPHONE 01494932288
EMAIL INFO@CONSIGLIOTOWNPLANNING.CO.UK
WEB WWW.CONSIGLIOTOWNPLANNING.CO.UK
<b>CONSIGLIO TOWN PLANNING LTD.</b>
BROOK HOUSE, 54A COWLEY MILL ROAD UXBRIDGE MIDDLESEX UB8 2FX
<b>CLIENT</b> RRAK PROPERTIES
<b>ADDRESS</b> 19 BEACON CLOSE UXBRIDGE UB8 1PX
<b>TITLE</b> PROPOSED DRAWINGS ELEVATIONS
<b>SCALE</b> 1:100 @A1
<b>DATE</b> FEB 2023
<b>DRAWN</b> AH
<b>CHECKED</b> HM
<b>JOB NO.</b> 19-22 <b>DRAWING NO.</b> 003 <b>REV:</b>



## Location Plan

1 : 125

## Site Plan

1 : 500



## NOTE

**NOTE**  
This drawing must not be reissued, loaned or copied without the written consent of Consilio Town Planning Ltd. (the originator). All errors, omissions, discrepancies should be reported to the originator immediately. All dimensions to be checked before site fabrication by the contractor, his sub-contractor or supplier. Do not scale plans - use figure or grid dimensions where given. Any deviation from the drawing to be reported to the originator immediately. The Principal Contractor shall carry out a risk assessment of the proposed work and liaise with the principal designer before works commence if there is any doubt as to being able to complete the project in a safe manner compliant with the Construction Design and Management Regulations 2015. All works to comply with the relevant British Standards, Codes of Practice and the Building Regulations.

## Consilio



**TELEPHONE**  
01494932288

**EMAIL**  
INFO@CONSLIOTOWNPLANNING.CO.UK

**WEB**  
[WWW.CONSILIOTOWNPLANNING.CO.UK](http://WWW.CONSILIOTOWNPLANNING.CO.UK)

CONSILIO TOWN PLANNING LTD.

BROOK HOUSE, 54A COWLEY MILL ROAD  
UXBRIDGE  
MIDDLESEX  
UB8 2FX

# CLIENT BRAK PROPERTIES

**ADDRESS**  
19 BEACON CLOSE  
UXBRIDGE  
UB8 1PY

# **TITLE**

## **PROPOSED DRAWINGS**

### **SITE OVERLAY**

SCALE 1:100 @A1

DATE FEB 2023

DRAWN ALL

Customer 100

JOB NO. 19-22 DRAWING NO.003 REV: