




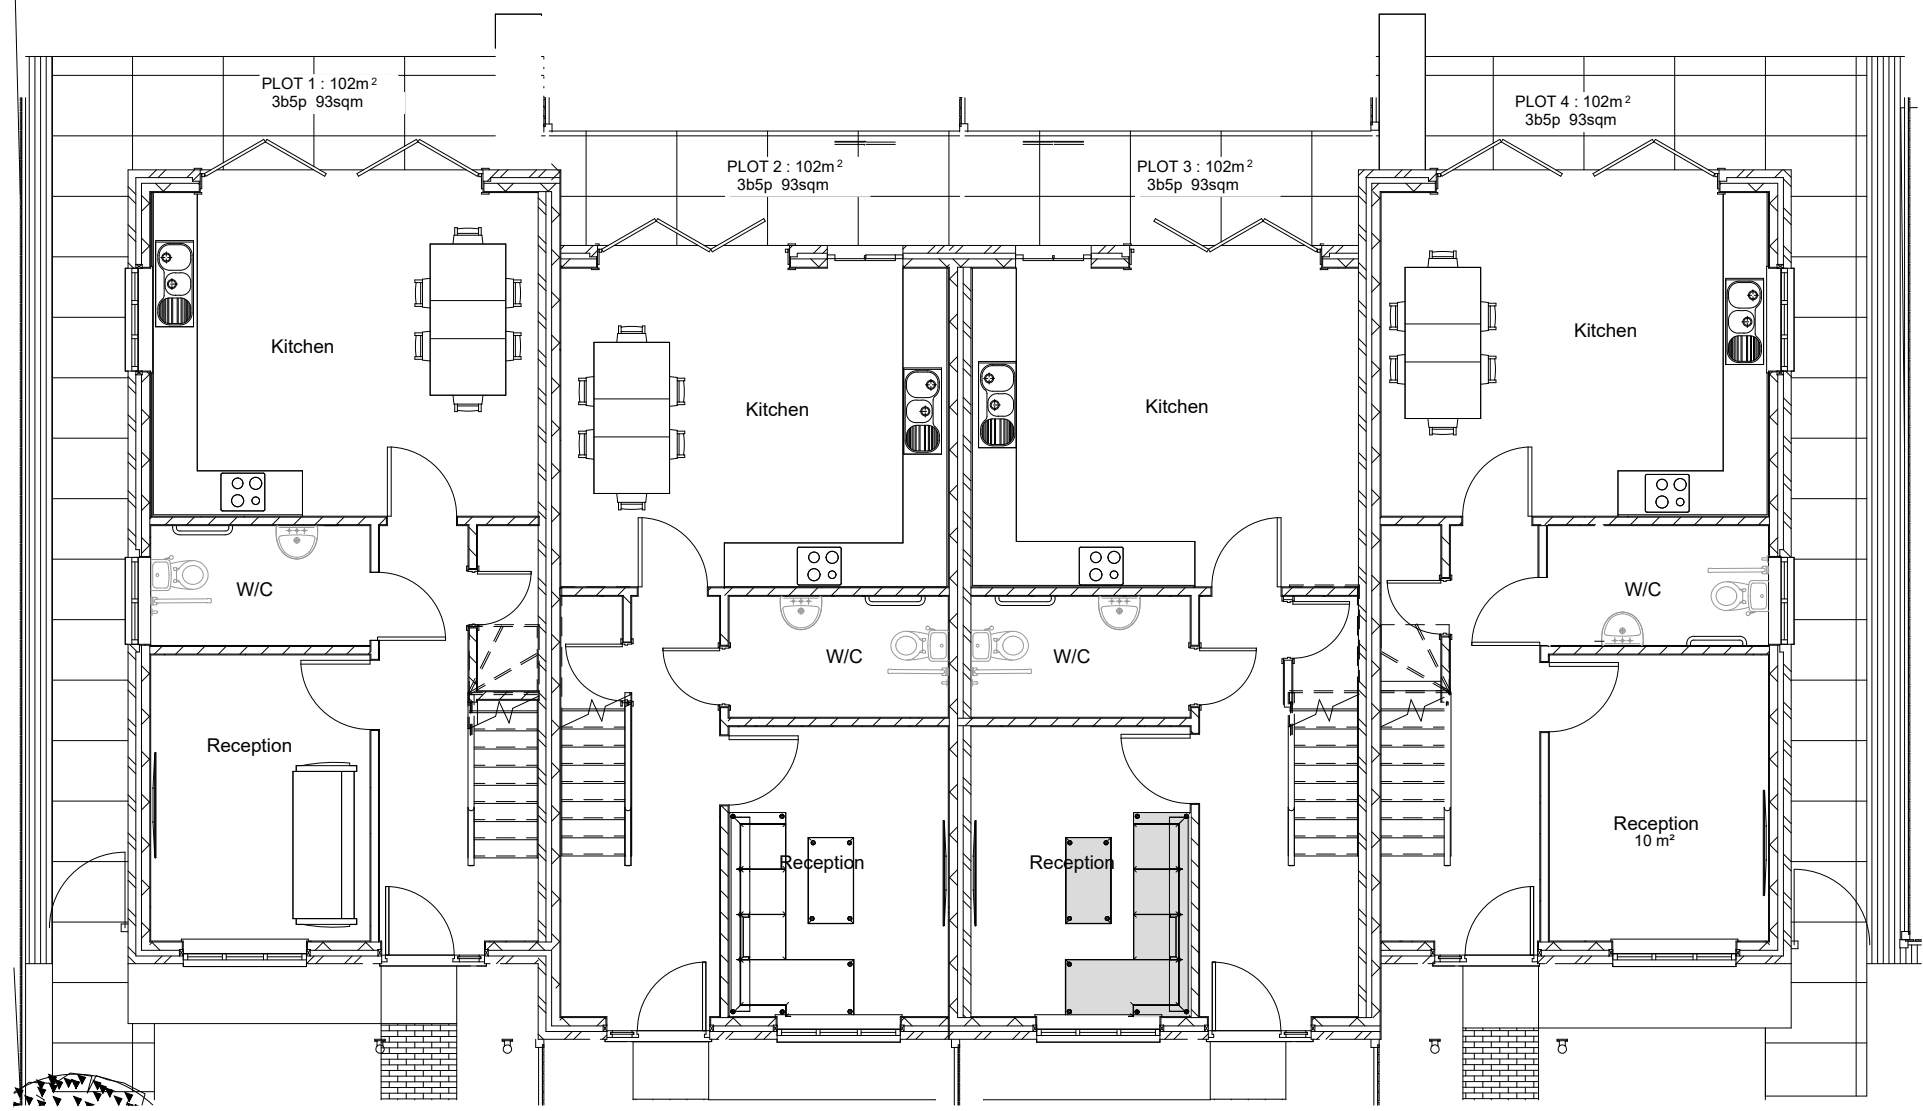

PROPOSED GROUND FLOOR PLAN
1:100

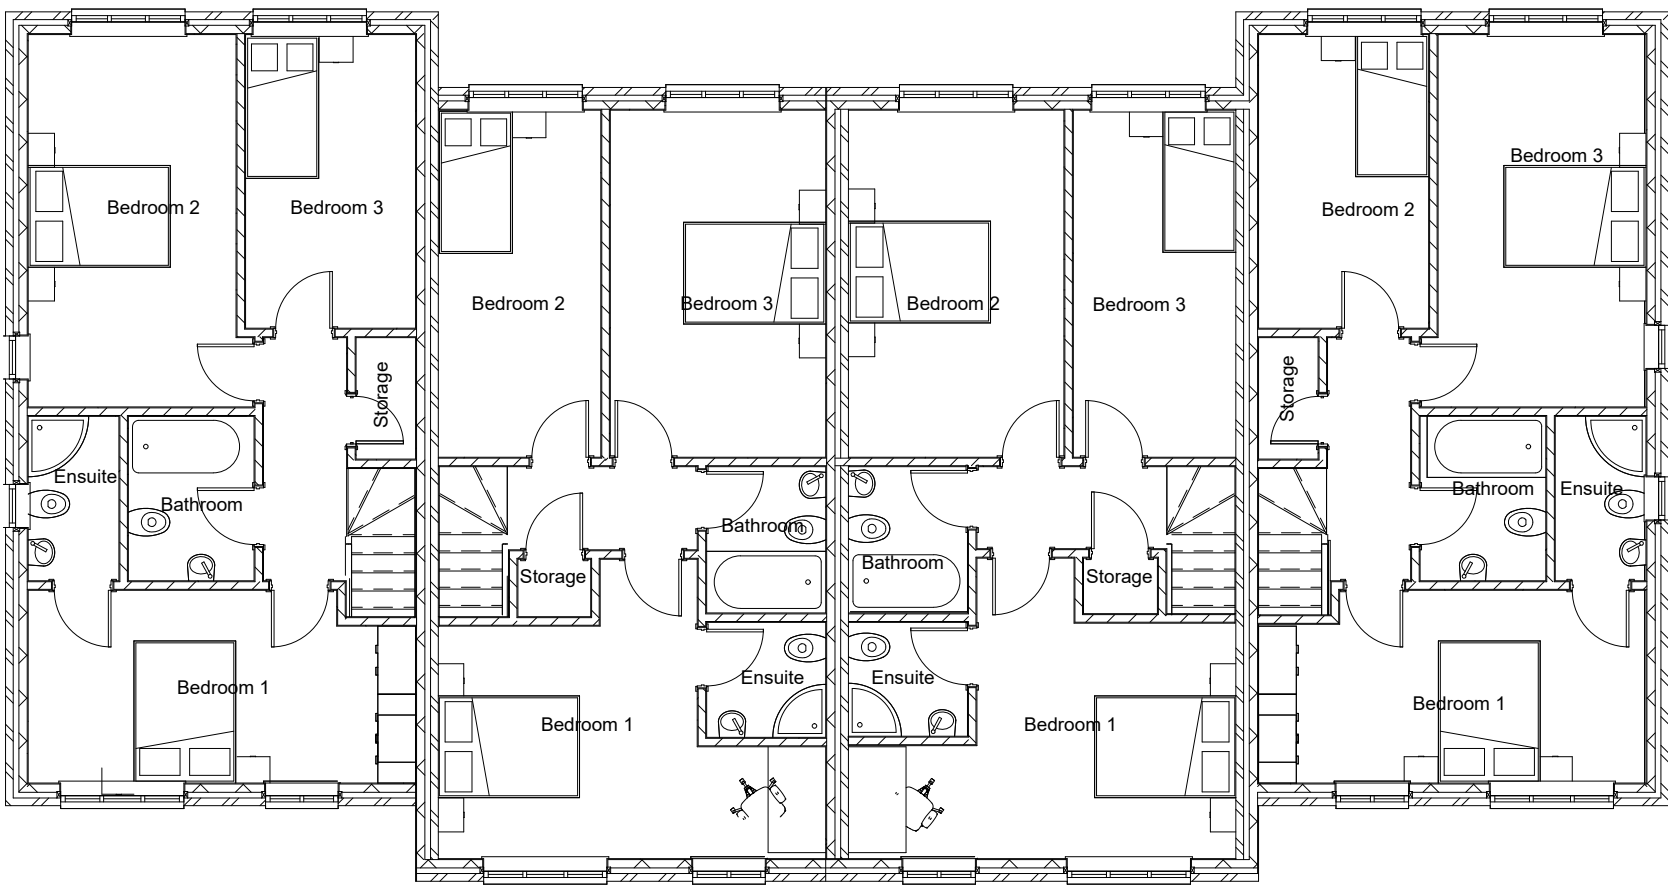


PROPOSED FIRST FLOOR PLAN
1:100

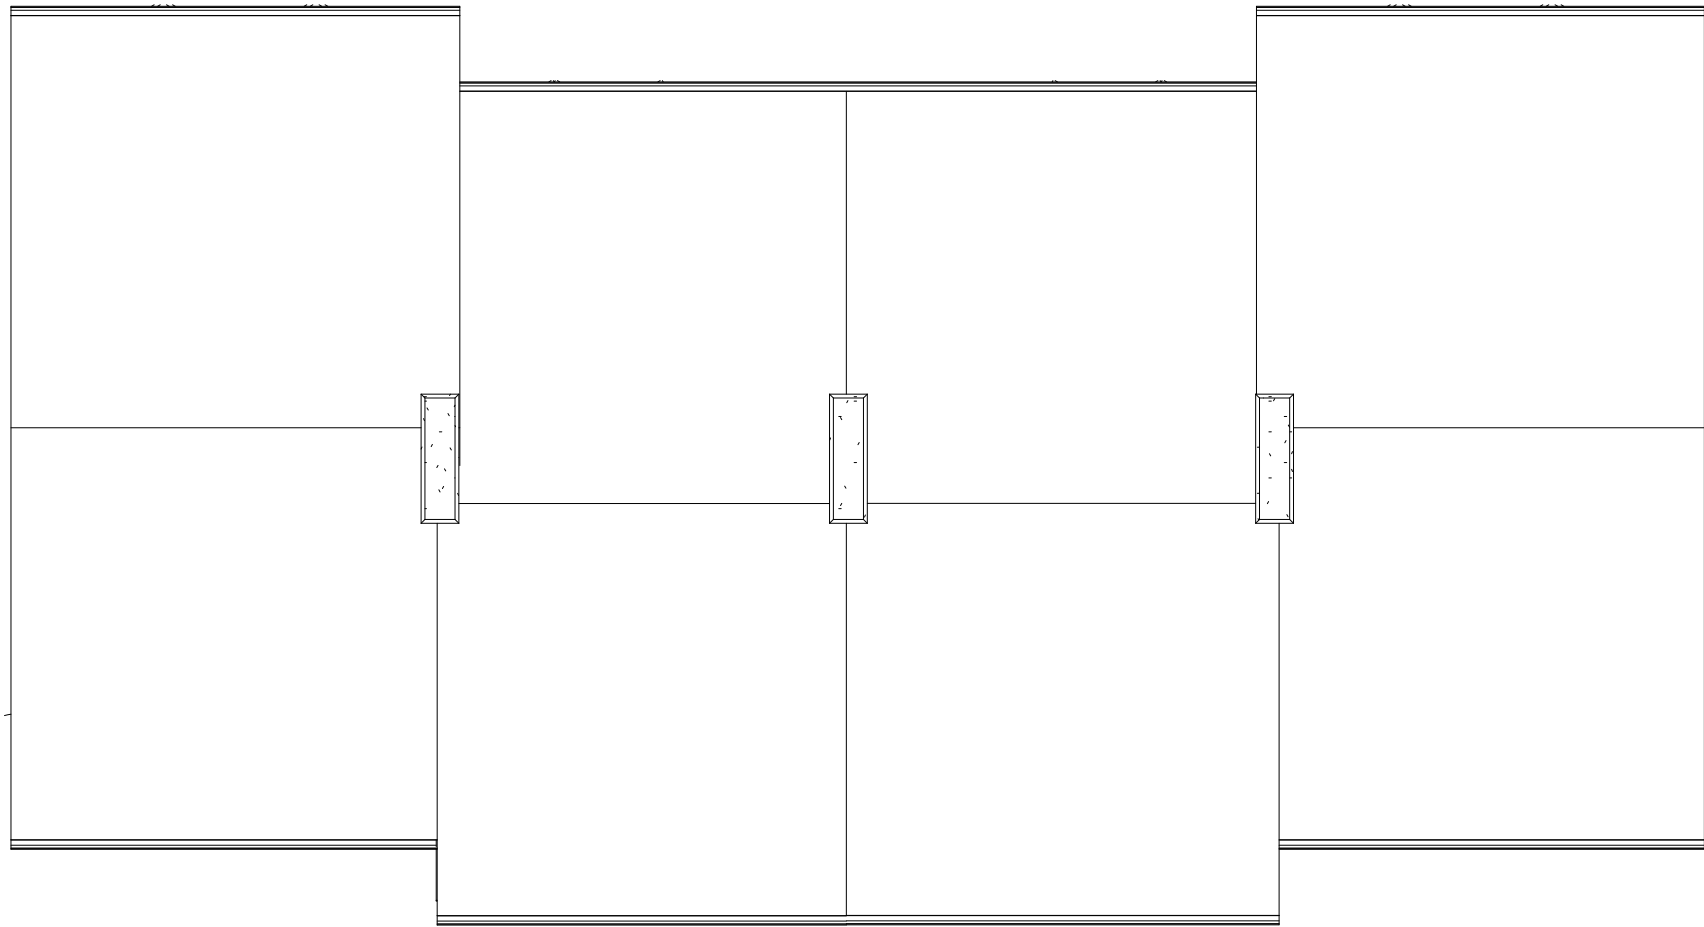

PROPOSED ROOF PLAN
1:100




PROPOSED FRONT ELEVATION
1:100

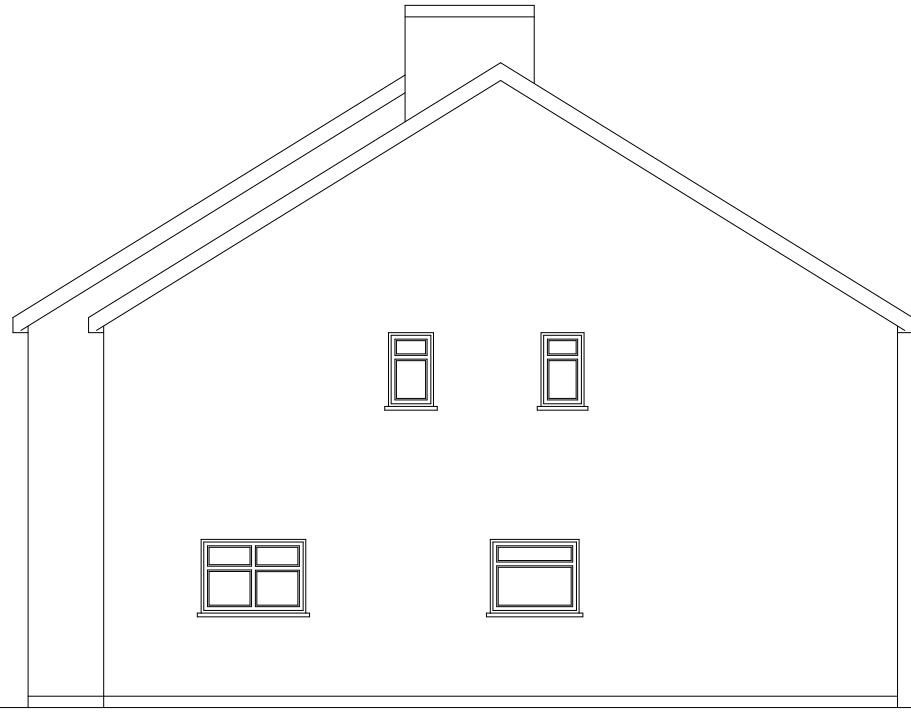

PROPOSED SIDE ELEVATION
1:100



PROPOSED REAR ELEVATION
1:100

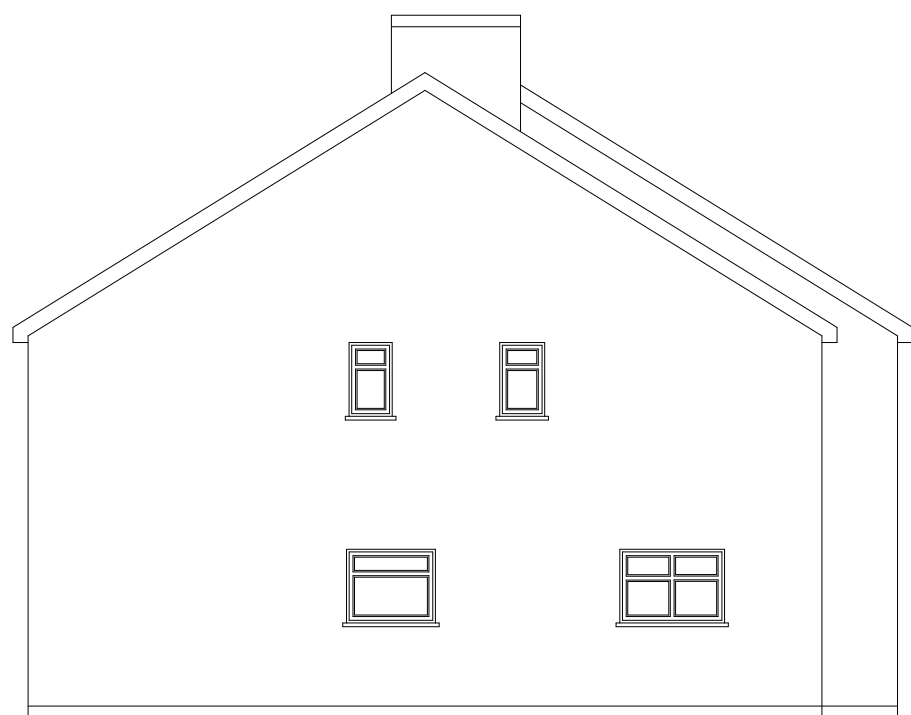

PROPOSED SIDE ELEVATION
1:100

SCALE BAR 1:100 0 1 2 3 4 5m

Consilio

Unit 17 and 18, 54a Cowley Mill Rd,
Uxbridge UB8 2FX

TEL:
01494932288
02039580151

EMAIL:
info@consiliotownplanning.co.uk



DISCLAIMER:

THESE ARE THE PLANNING DRAWINGS
AND SHOULD NOT BE USED FOR
STRUCTURAL CALCULATIONS OR ANY
ENGINEERING PURPOSE.

IMPORTANT NOTE:ALL

1. ALL GUTTERS, FOUNDATIONS AND DOWN PIPES TO REMAIN WITHIN THE BOUNDARY LINES OF THE SUBJECT PROPERTY.
2. ALL PLANS ARE SUBJECT TO FULL PLANS APPROVAL BY BUILDING CONTROL, NOT BUILDING NOTICE.

REVISION

DESCRIPTION

DATE

DESCRIPTION:

LOCATION PLAN AND SITE PLAN

CLIENT / JOB ADDRESS:

RRAK PROPERTIES
19 BEACON CLOSE
UXBRIDGE
UB8 1PX

DRAWING TITLE PLANNING APPLICATION

SCALE	1:500 & 1:1250	@ A1	STATUS	PA
DATE	12/06/2023		CHECKED	HM
JOB.NO.	19-23-01		DRAWN	SG
DWG.NO.	PA-03		REVISION	

THIS DRAWING IS SUBJECT TO COPYRIGHT DO NOT REPRODUCE THIS DRAWING WITHOUT PRIOR PERMISSION FROM CONSILIO