




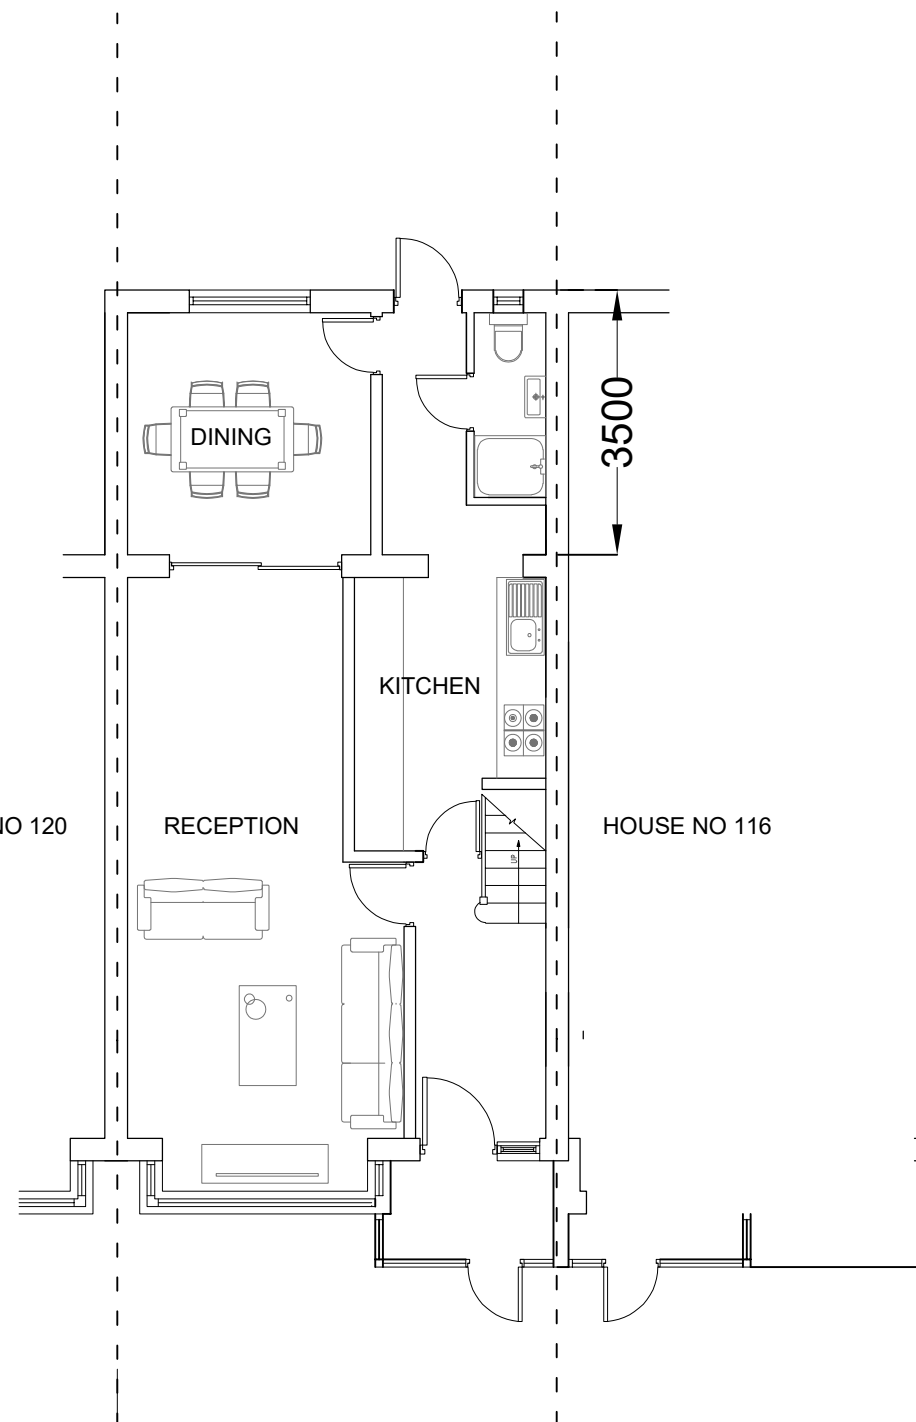


03 Existing Ground floor plan
A3 Scale : 1 :100

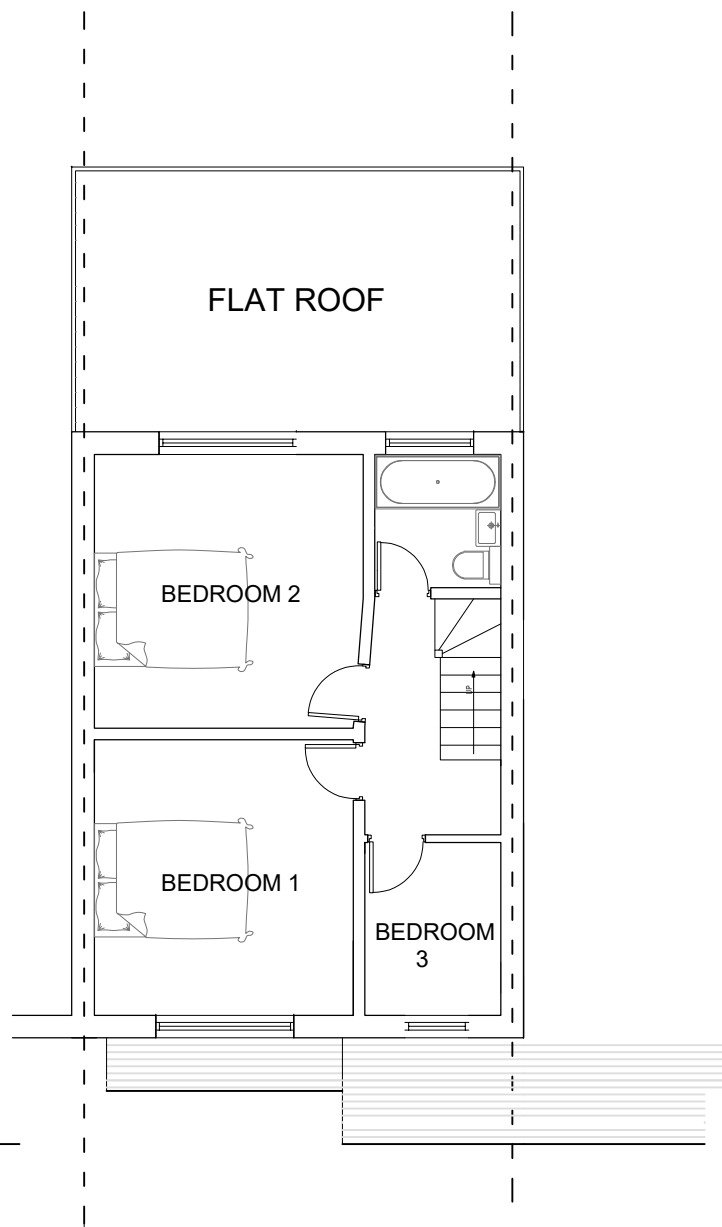

04 Existing First floor plan
A3 Scale : 1 :100

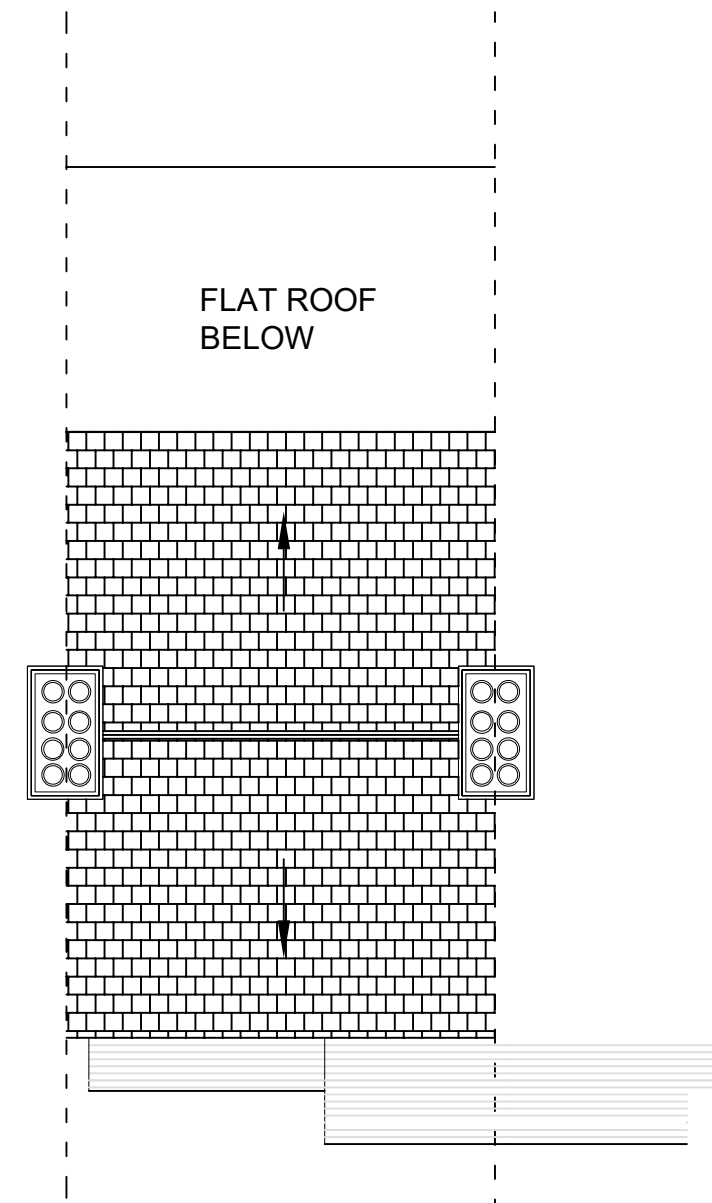

05 Existing Roof floor plan
A3 Scale : 1 :100

 

Paper Size :-
A3
1 :100

Reya design and Build
Ltd
Mob: 07574160216
e:infodesigns2020@gmail.com
33 Mollison way
Edgware
London, HA8 5QS

Location:
118 Willow tree lane, Hayes,
UB4 9BL

Title: Existing Floor Plan
Scale: 1:100 @ A3
Date: 26/05/2025
Drawing No: 02