




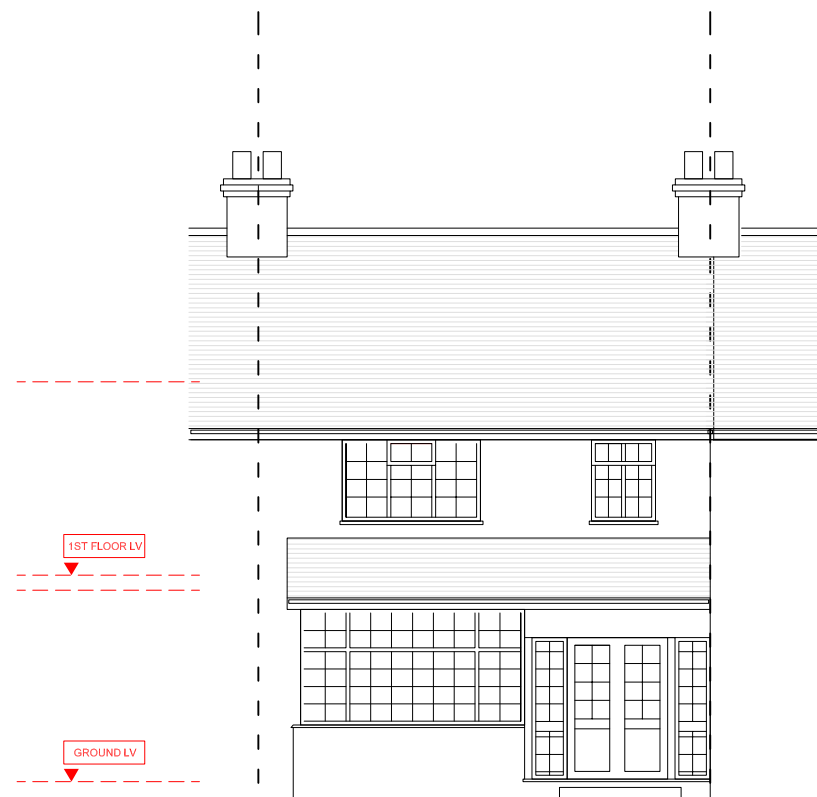


13
A3 Proposed Front Elevation
Scale : 1 :100

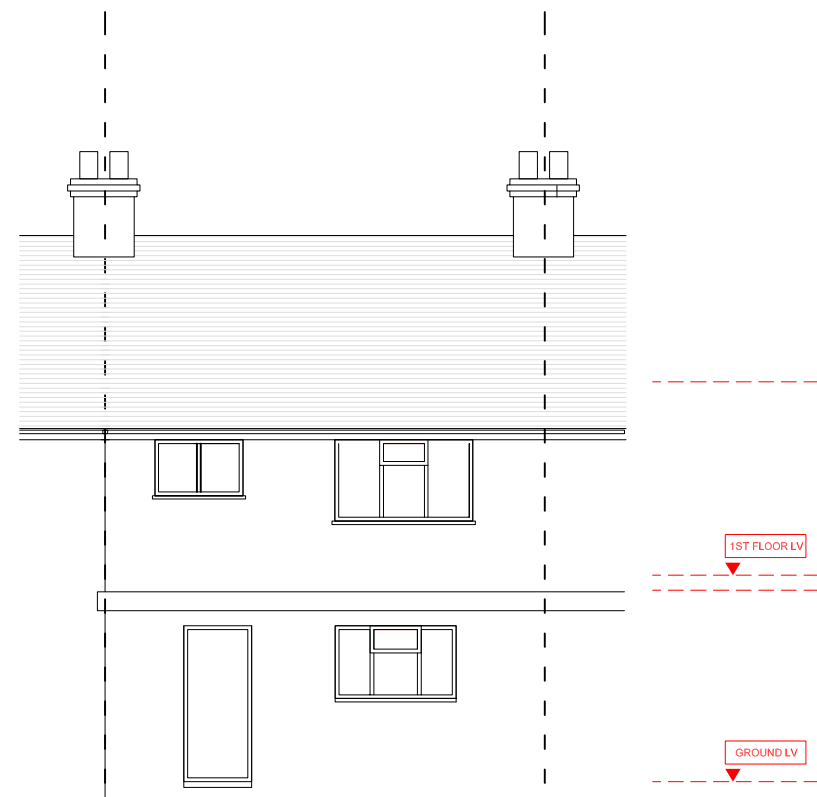


14
A3 Proposed Rear Elevation
Scale : 1 :100

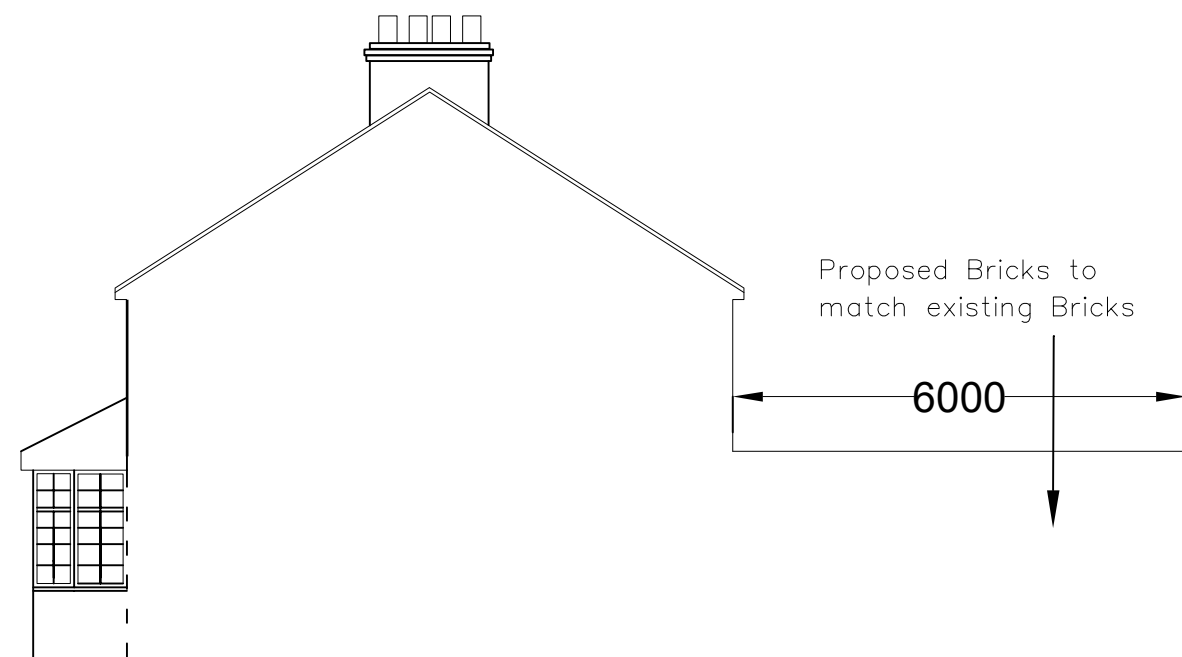

15
A3 Proposed Left side Elevation
Scale : 1 :100

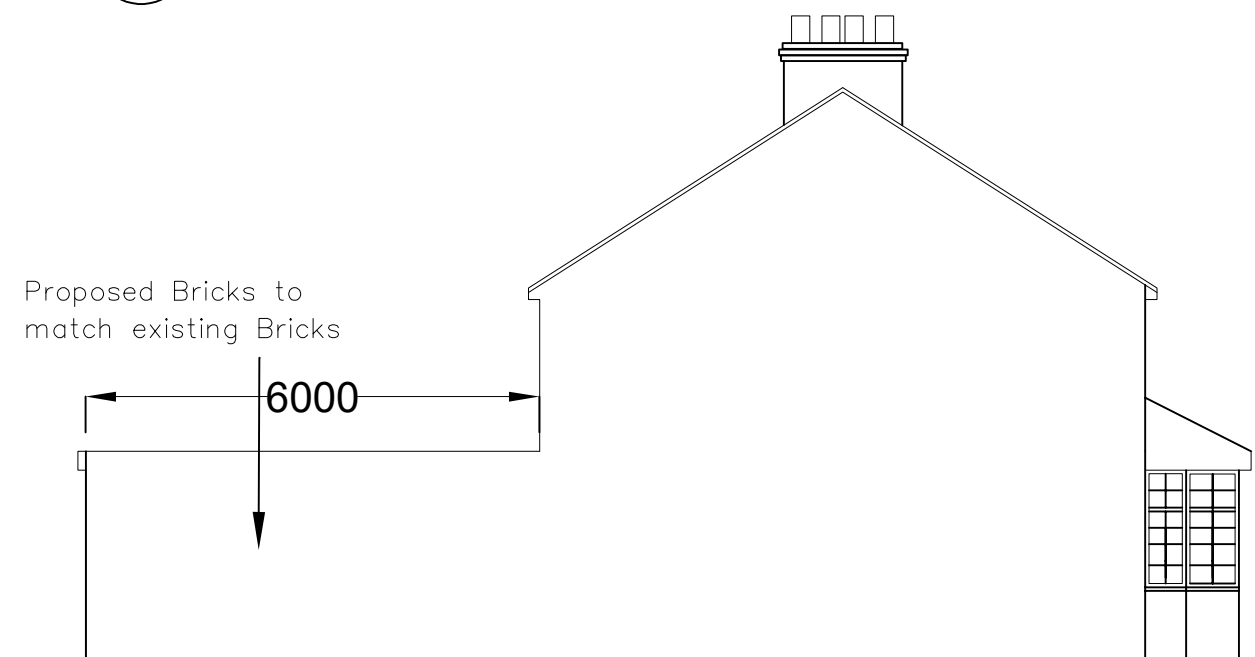

16
A3 Proposed Right side Elevation
Scale : 1 :100

 

Paper Size :-
A3
1 :100

Reya design and Build
Ltd
Mob: 07574160216
e:infodesigns2020@gmail.com
33 Mollison way
Edgware
London, HA8 5QS

Location:
118 Willow tree lane, Hayes,
UB4 9BL
Title: Proposed Elevations
Scale: 1:100 @ A3
Date: 26/05/2025
Drawing No: 05