




4
A3
Proposed Front Elevation
Scale : 1 :100

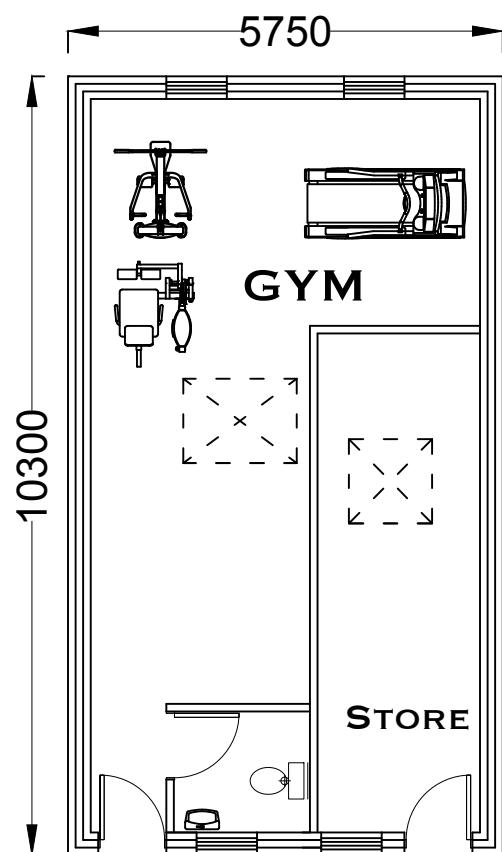


3
A3
Proposed GYM Floor Layout
Scale : 1 :100

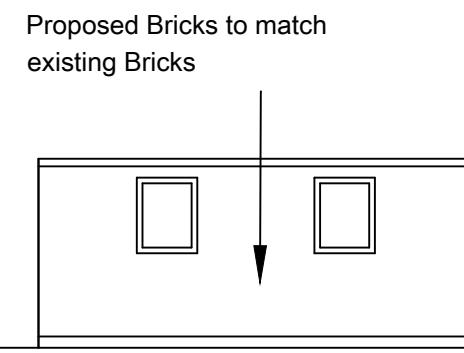


5
A3
Proposed Rear Elevation
Scale : 1 :100

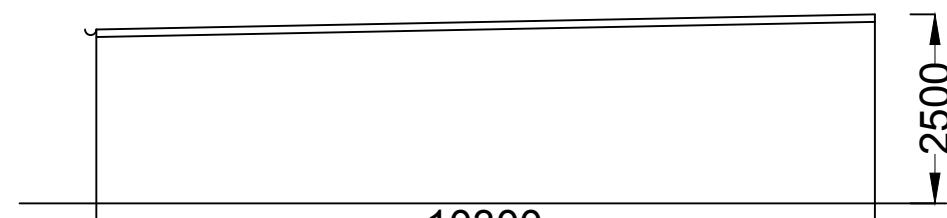

6
A3
Proposed Left side Elevation
Scale : 1 :100

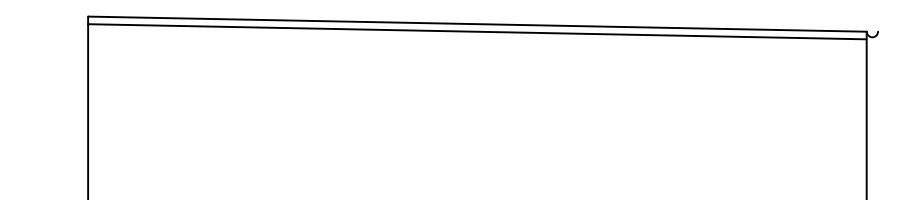

7
A3
Proposed Right side Elevation
Scale : 1 :100

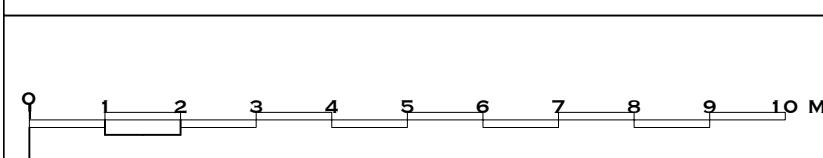

Paper Size :-
A3
1 :100

Reya design and Build
Ltd
Mob: 07574160216
e:infodesigns2020@gmail.com
33 Mollison way
Edgware
London, HA8 5QS

Location:
118 Willow tree lane, Hayes,
UB4 9BL

Title: Proposed GYM Floor Plan and Elevations
Scale: 1:100 @ A3
Date: 26/08/2025
Drawing No: 08