


2 Level 1 Existing
1:200

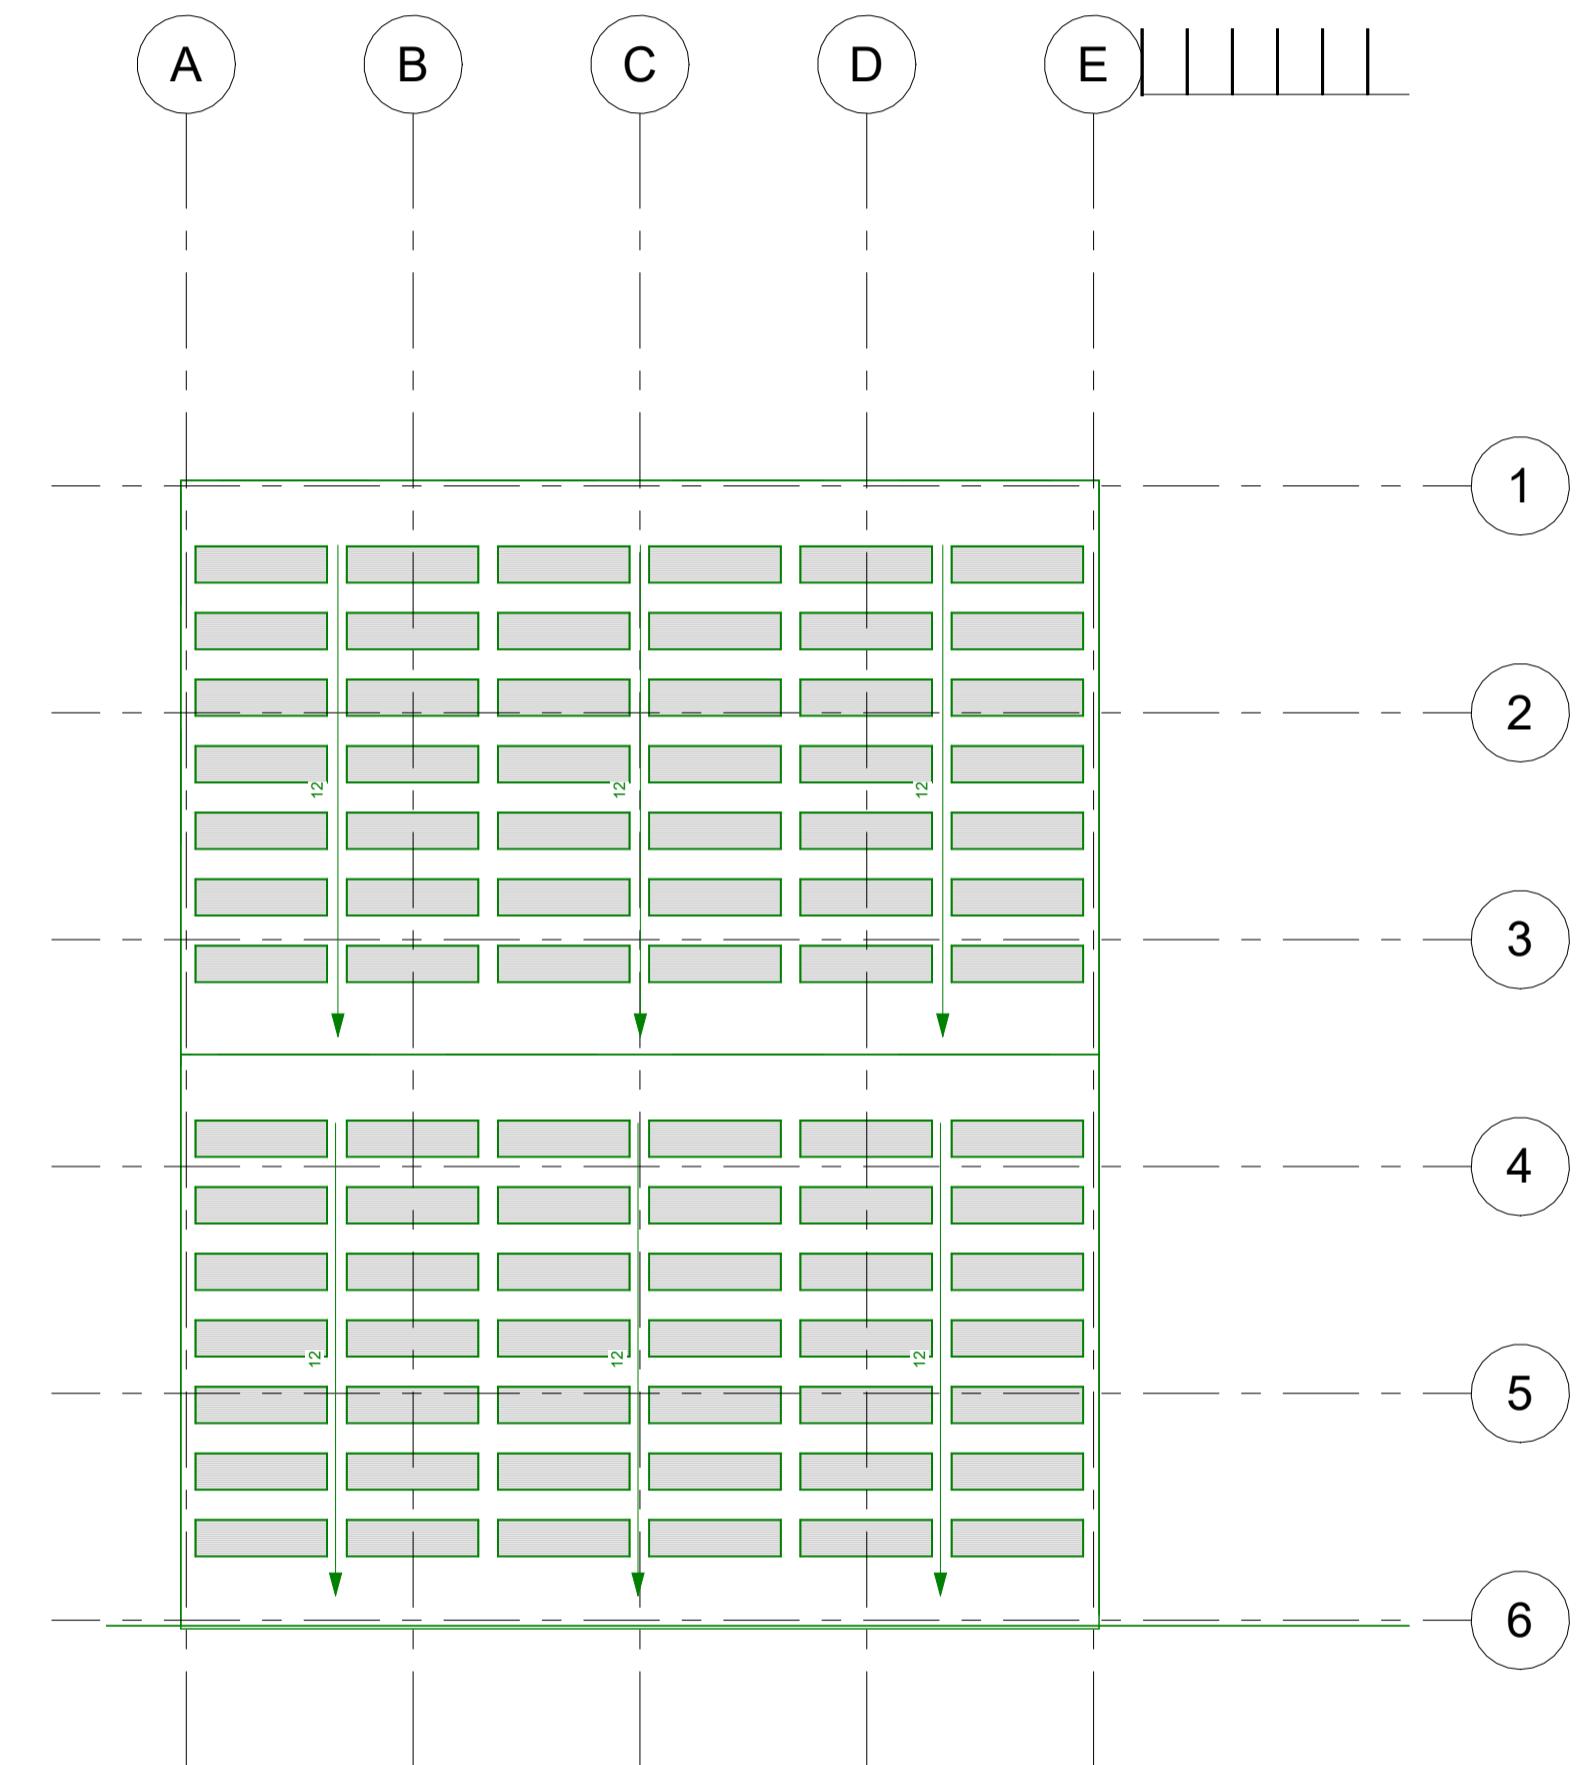

1 Level 1 Proposed
1:200


Status
PLANNING
Client
London Borough of Hillingdon

Project Title
Yeading Infant and Nursery School, Middlesex,
UB4 0NR.

Drawing Title
Existing and Roof Plan A1

Project No.
2023_003
Drawing No.
002-SI-XX-00-DR-I-P5
Drawing Date
Created By

Property Tectonics Ltd
Hatfield
2nd Floor, Titan Court,
3 Bishops Square
Hatfield, AL10 9NA
Telephone: 01707 243408
Email: Hatfield@Property-Tectonics.co.uk

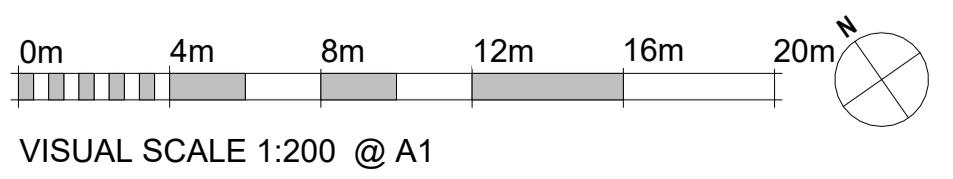

VISUAL SCALE 1:200 @ A1

