


2 Existing Front Elevation  
1:100

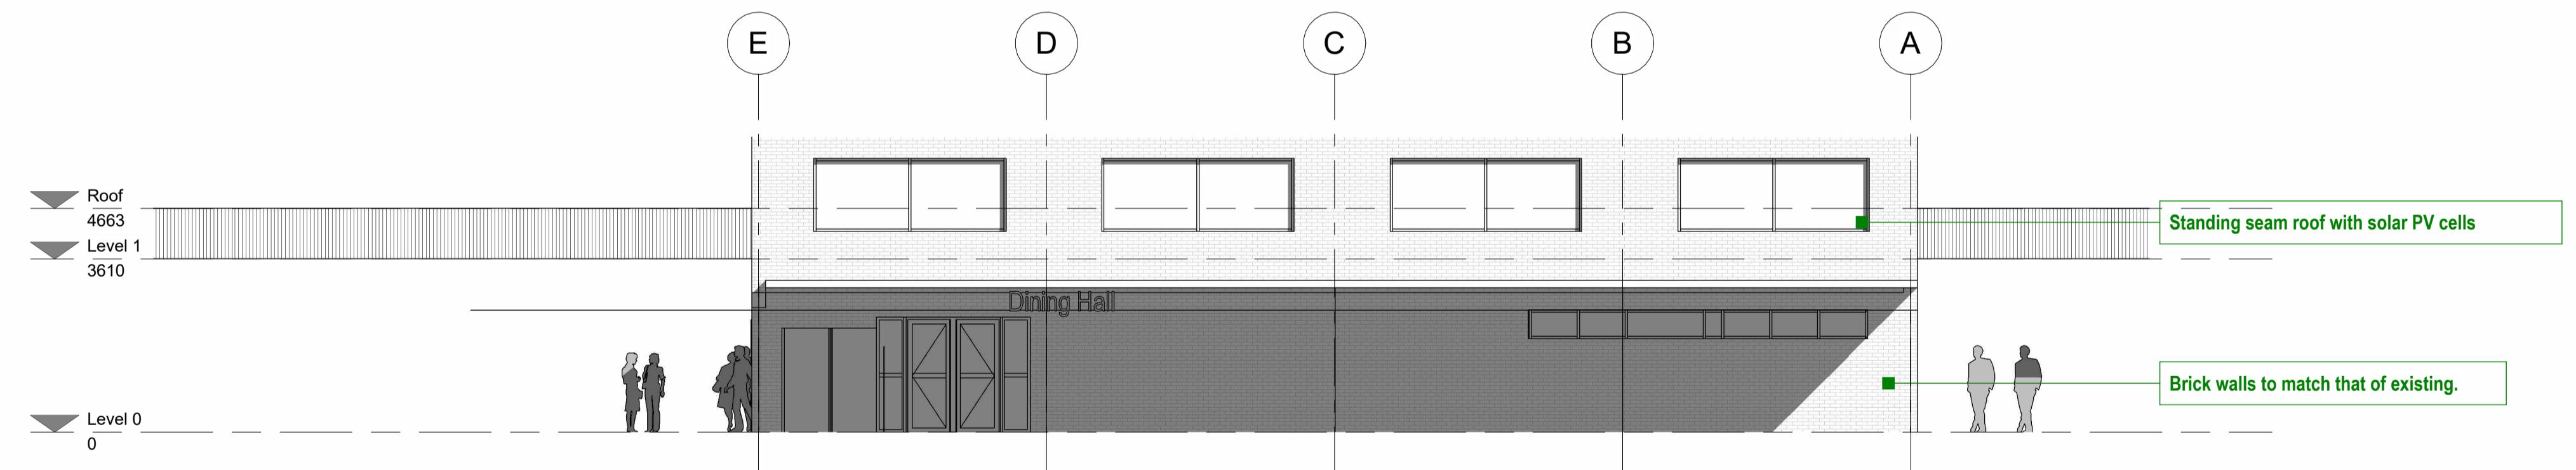

1 Proposed Front Elevation  
1:100

1 Amended Notes	13.11.23 RM
Status	PLANNING
Client	London Borough of Hillingdon
Project Title	Yeading Infant and Nursery School, Middlesex, UB4 0NR.
Drawing Title	Existing and Proposed Front Elevations A1
Project No.	2023_003
Drawing No.	002-SI-X-00-DR-I-P6
Rev	1
Drawing Date	Scale at A1
Created By	1 : 100
Rakesh Mistry	
Property Tectonics Ltd	
Hatfield	
2nd Floor, Titan Court,	
3 Bishops Square	
Hatfield, AL10 9NA	
Telephone: 01707 243408	
Email: Hatfield@PropertyTectonics.co.uk	

0m 2m 4m 6m 8m 10m  
VISUAL SCALE 1:100 @ A1

