


REVISION: DATE: NOTE:

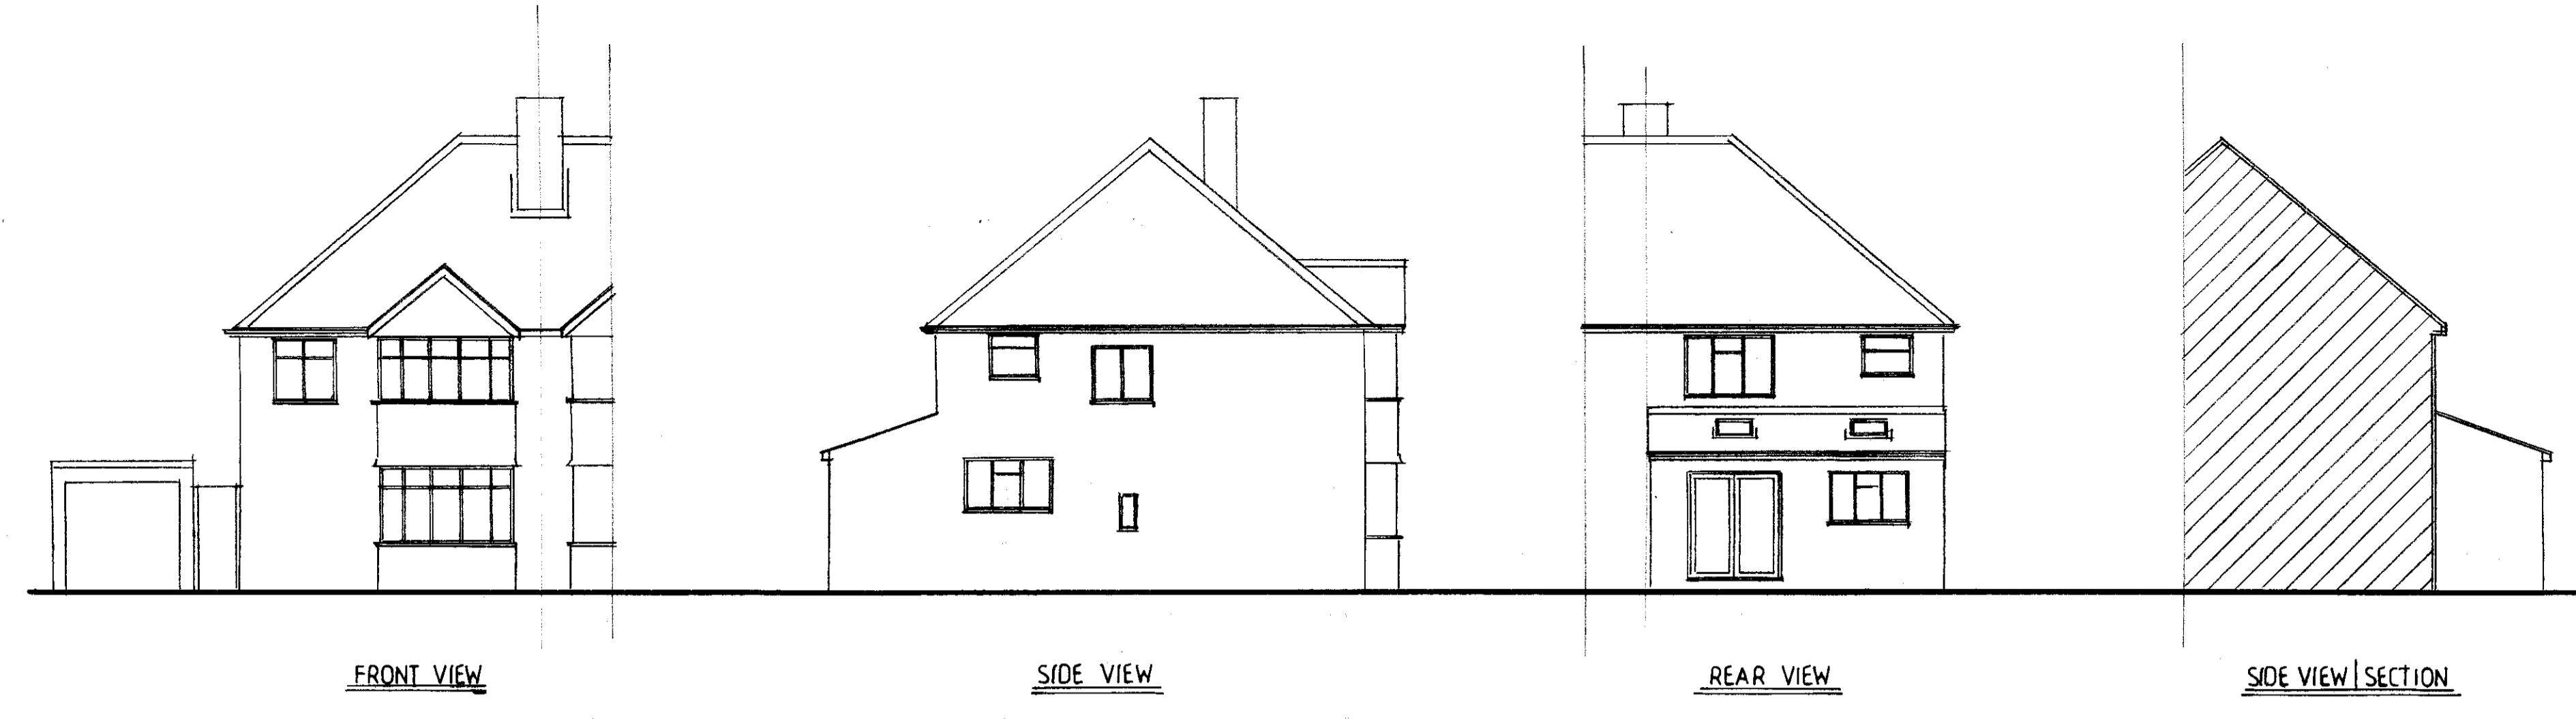


FRONT VIEW

SIDE VIEW


REAR VIEW

SIDE VIEW/SECTION


GARAGE

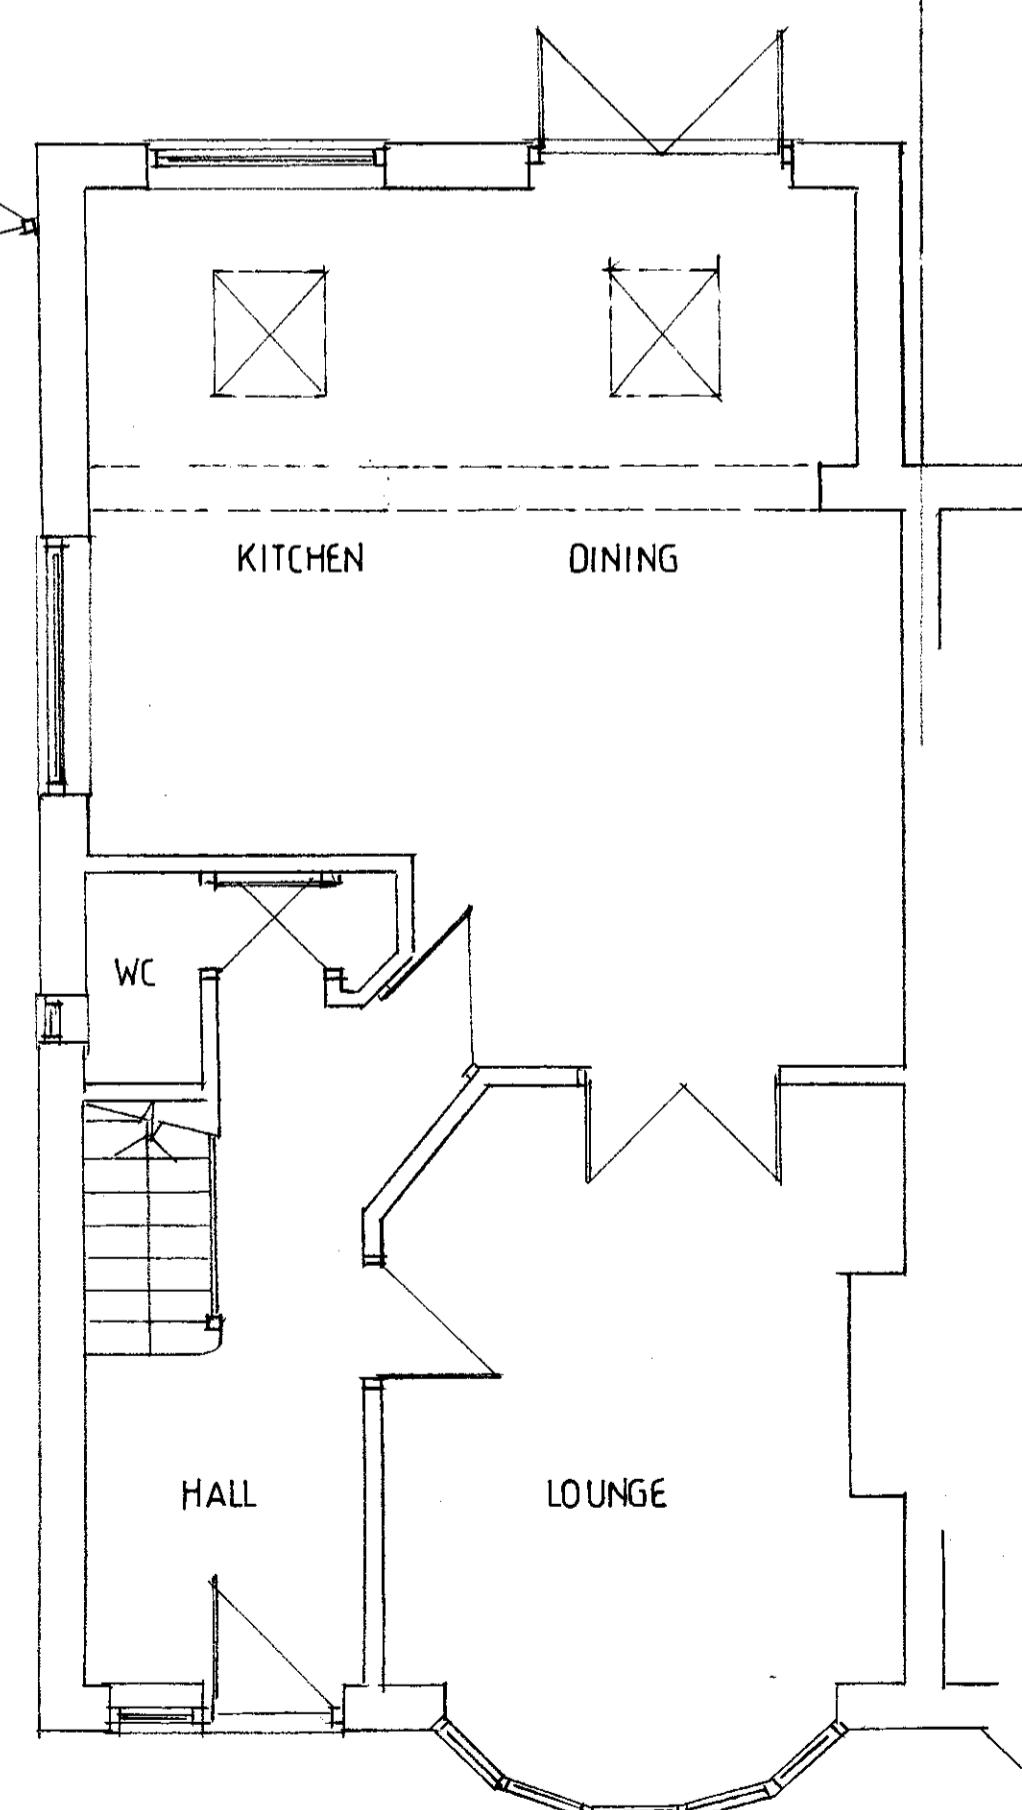

GROUND FLOOR PLAN

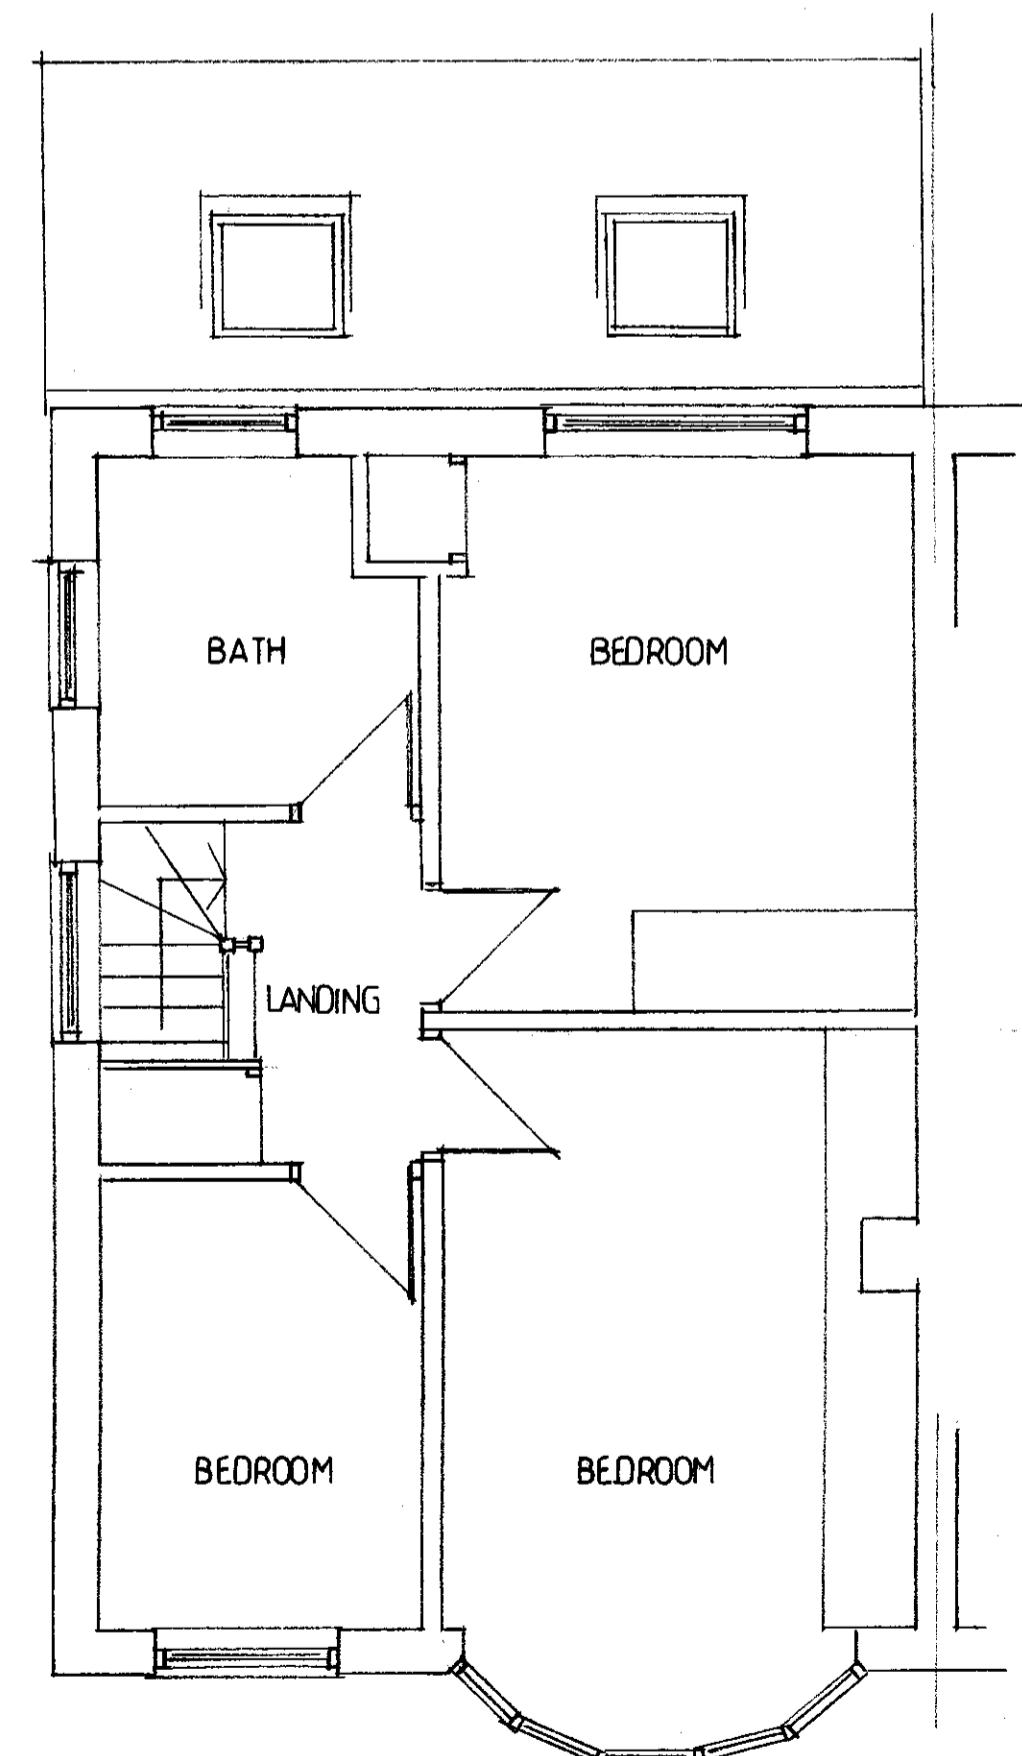

FIRST FLOOR PLAN

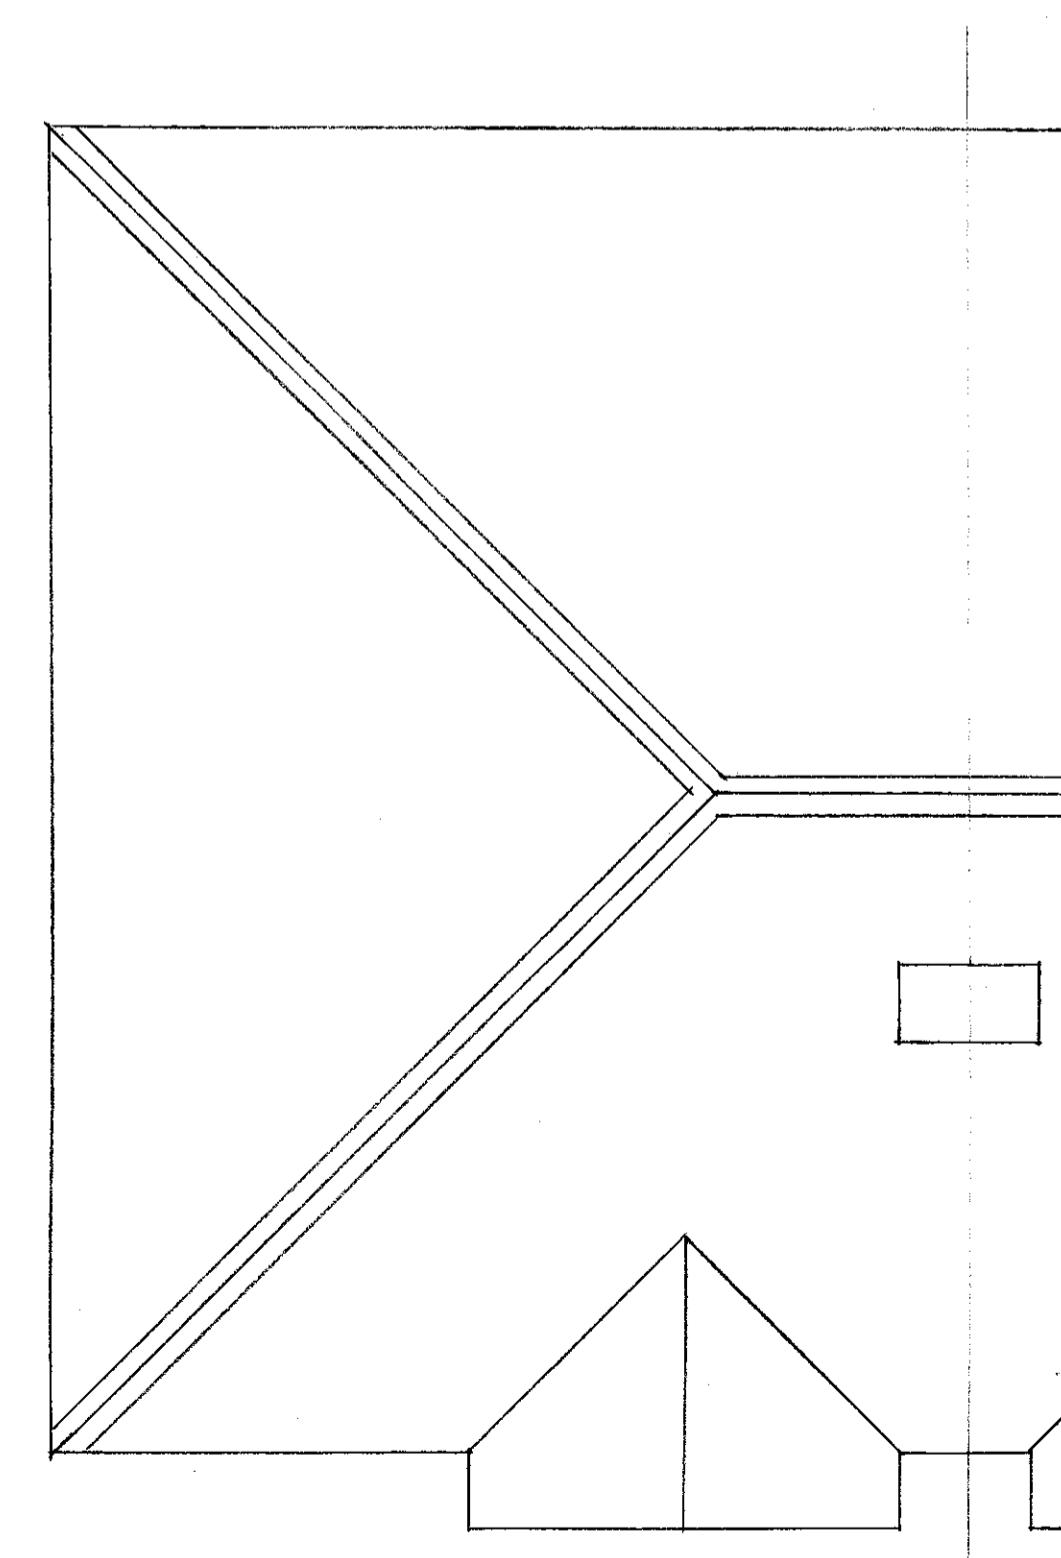

ROOF PLAN

homeplans

Church Gardens, Church Hill, Harefield, Middlesex UB9 6DU

T: 01895 822488
E: patrick@homeplansharefield.com
W: www.homeplansharefield.com



CLIENT: MR & MRS THOMPSON

PROJECT: 16 THE FURROWS
HAREFIELD

TITLE: EXISTING BUILDING
FLOOR PLANS & ELEVATIONS

DRG NO:
216911

DATE: MAR. 2022
SCALE: 1:50 (1:100 AT A1)
DRAWN: 