




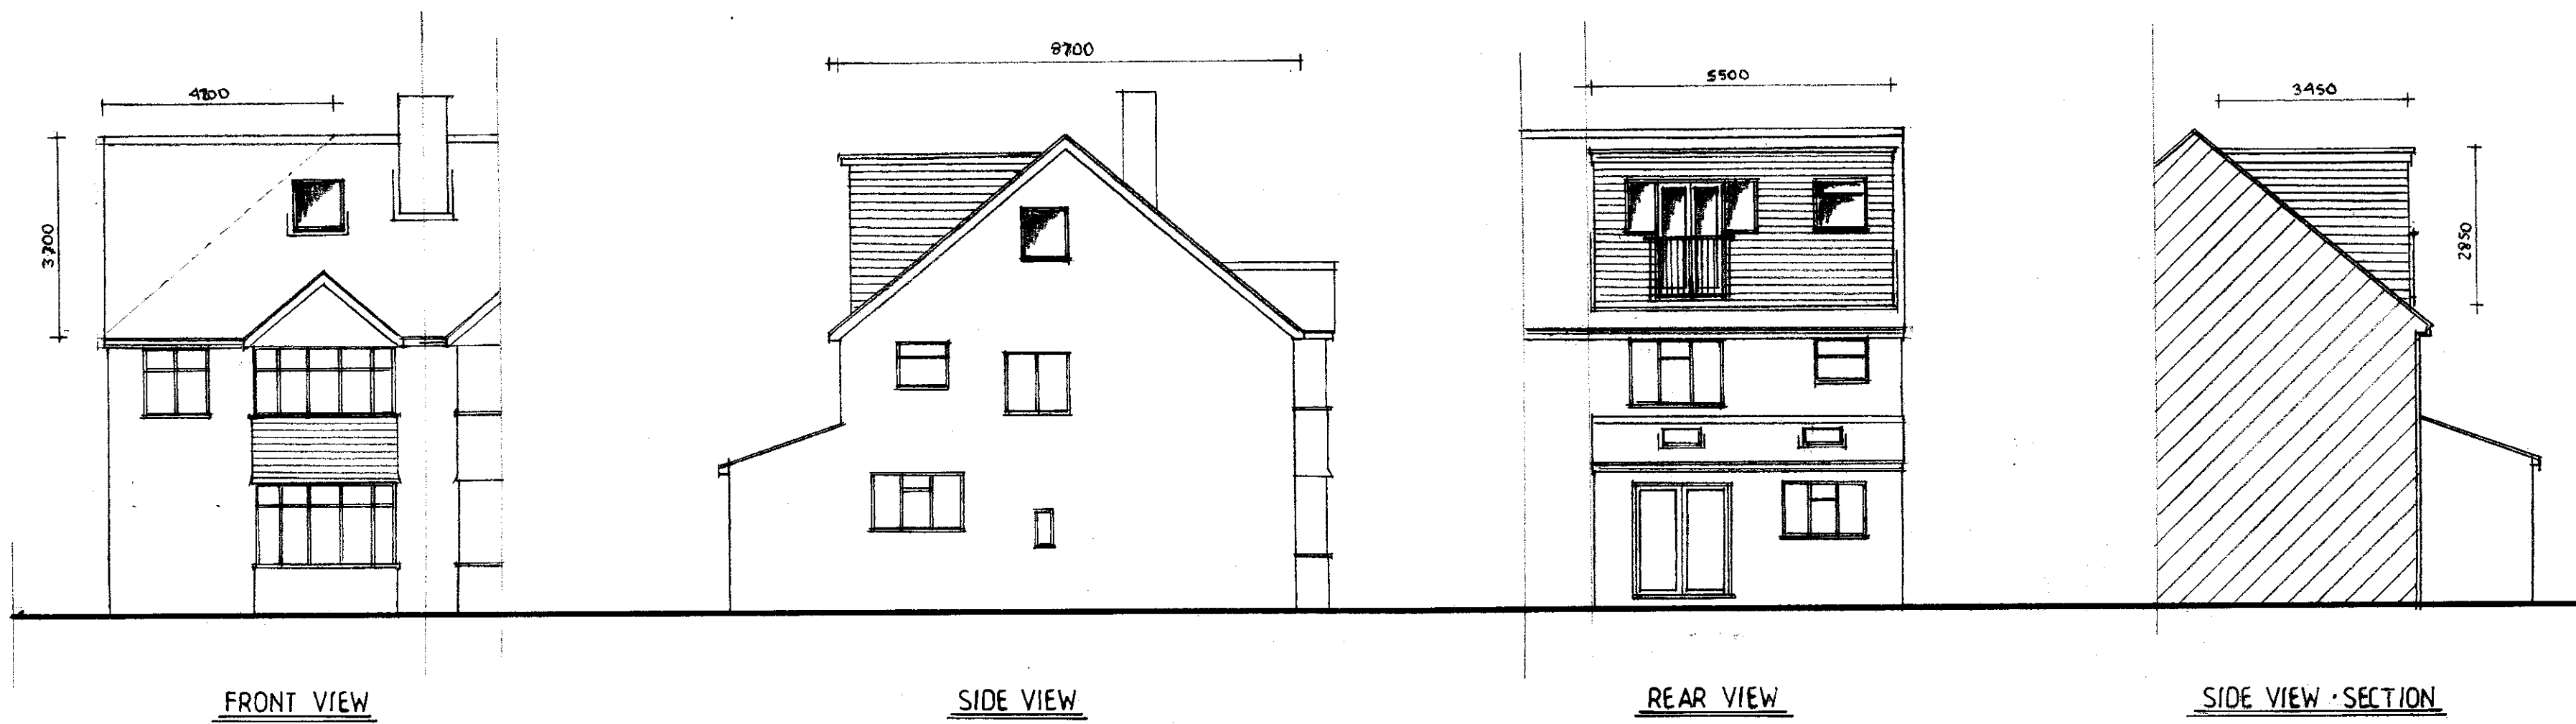


SCHEDULE OF EXTERNAL MATERIALS & FINISHES	
External wall to new gable -	Rendering to match existing
Windows and doors -	White powder coated aluminium to match existing; window to side gable fixed and obscure glazed
Roofs -	Grp membrane to dormer flat roof; plain tiling to pitched roofs to match existing
Dormer walls -	Plain tile hanging to match main roof covering.
Rooflights -	Velux Ghl roof windows with max. 70mm projection above roof plane.
ROOF EXTENSIONS VOLUME CALCULATIONS	
Hip to gable extension	$8.7\text{m wide} \times 3.7\text{m high} \times 4.2\text{m deep}$ $= 22.60\text{cu.m}$
Rear dormer extension	$5.5\text{m wide} \times 2.85\text{m high} \times 3.45\text{m deep}$ $= 27.00\text{cu.m.}$
Total volume of roof extensions	$= 49.60 \text{ cu.m.}$

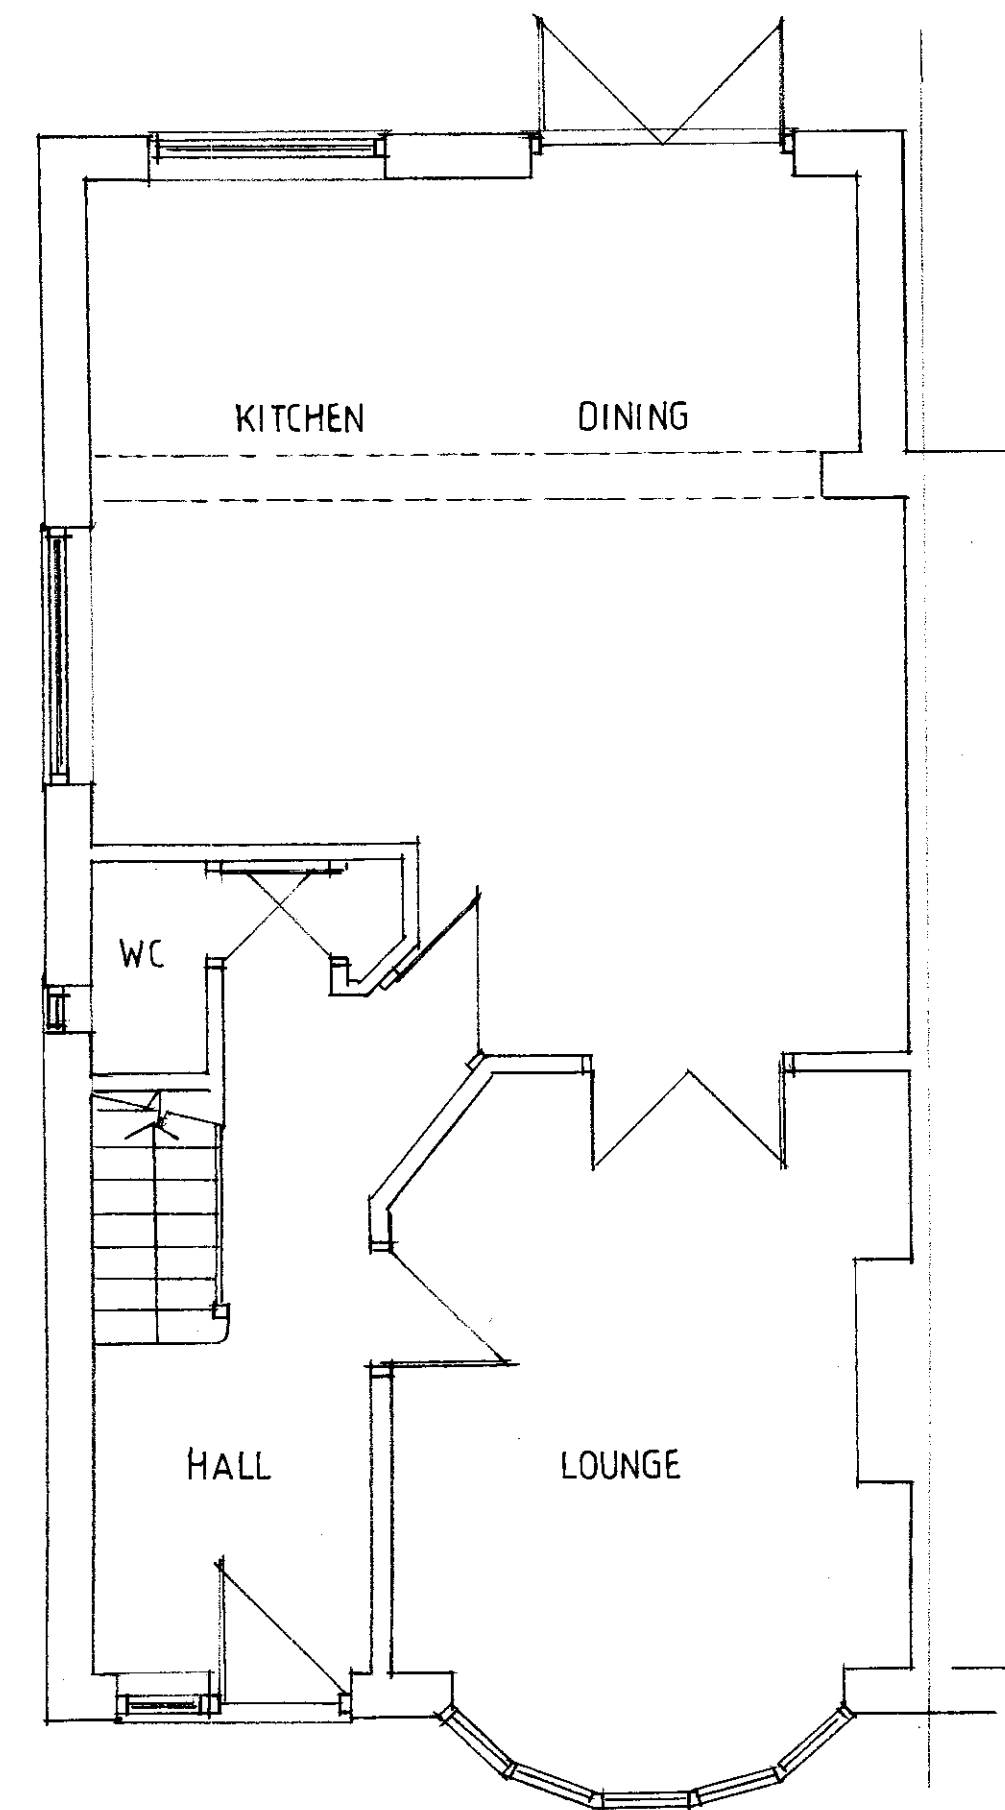


GROUND FLOOR PLAN

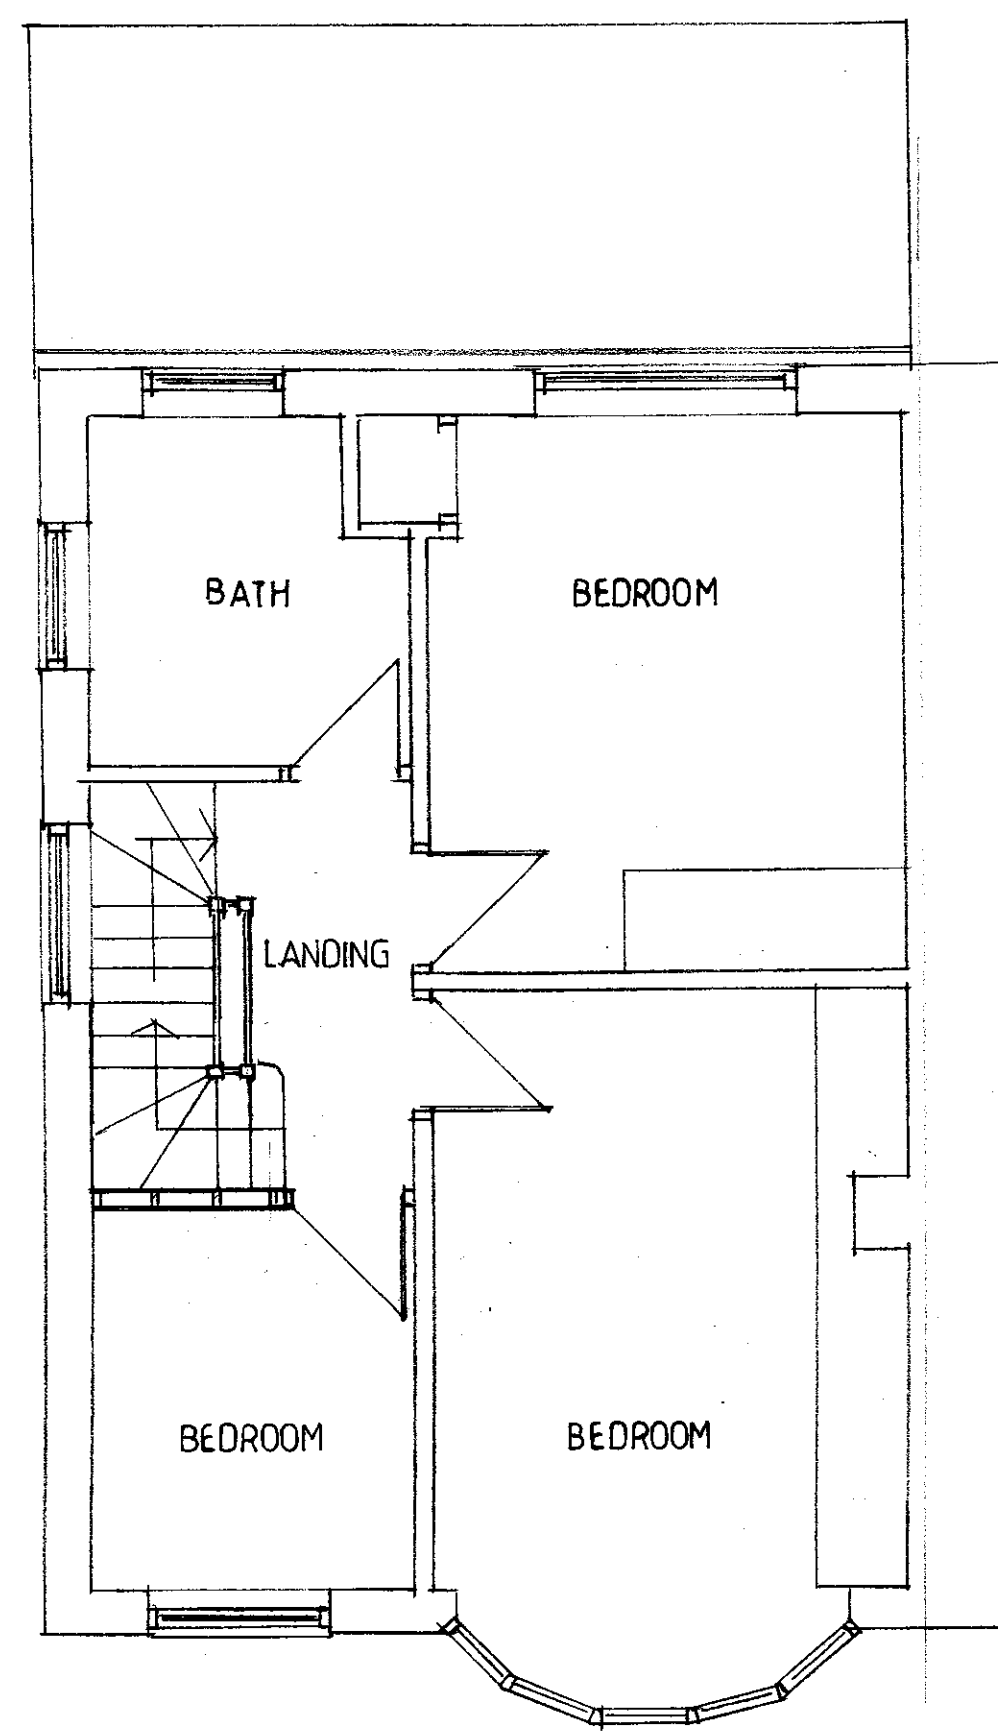

FIRST FLOOR PLAN

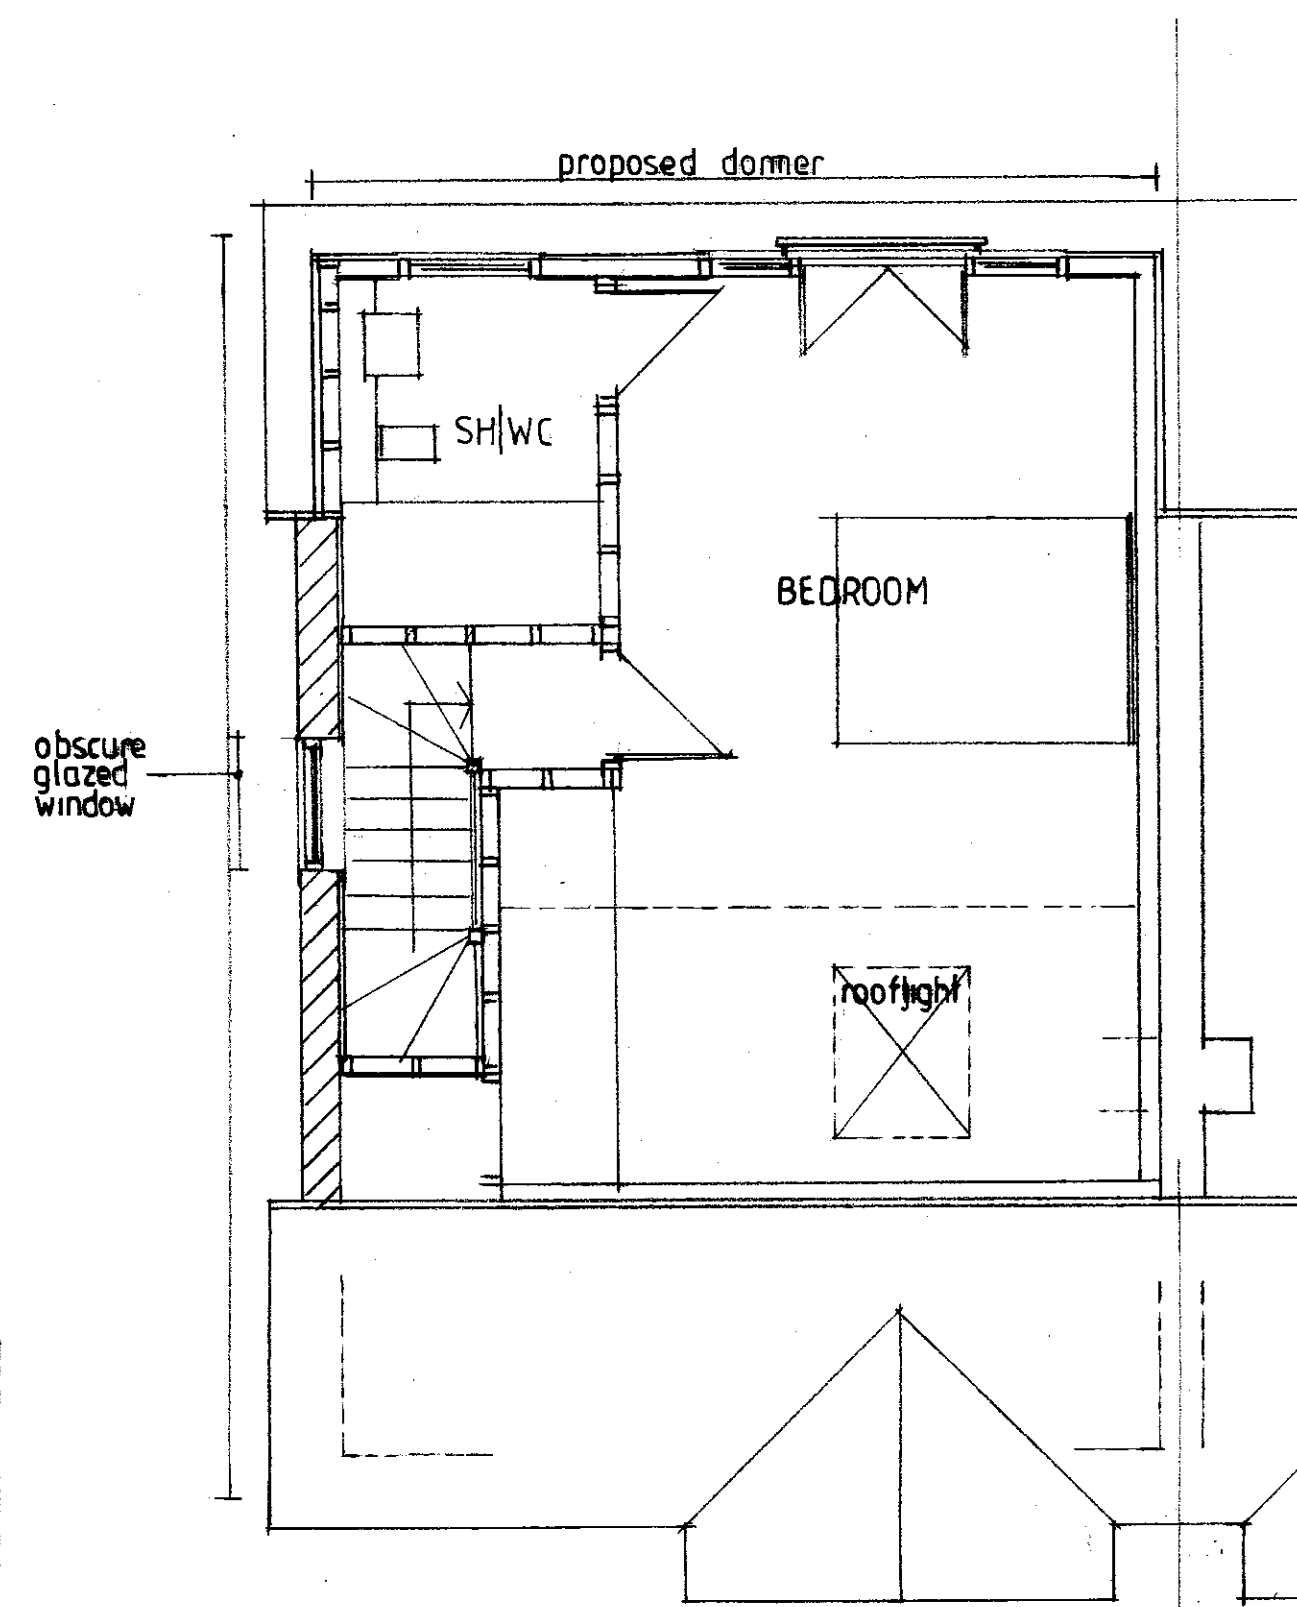

ATTIC LEVEL PLAN

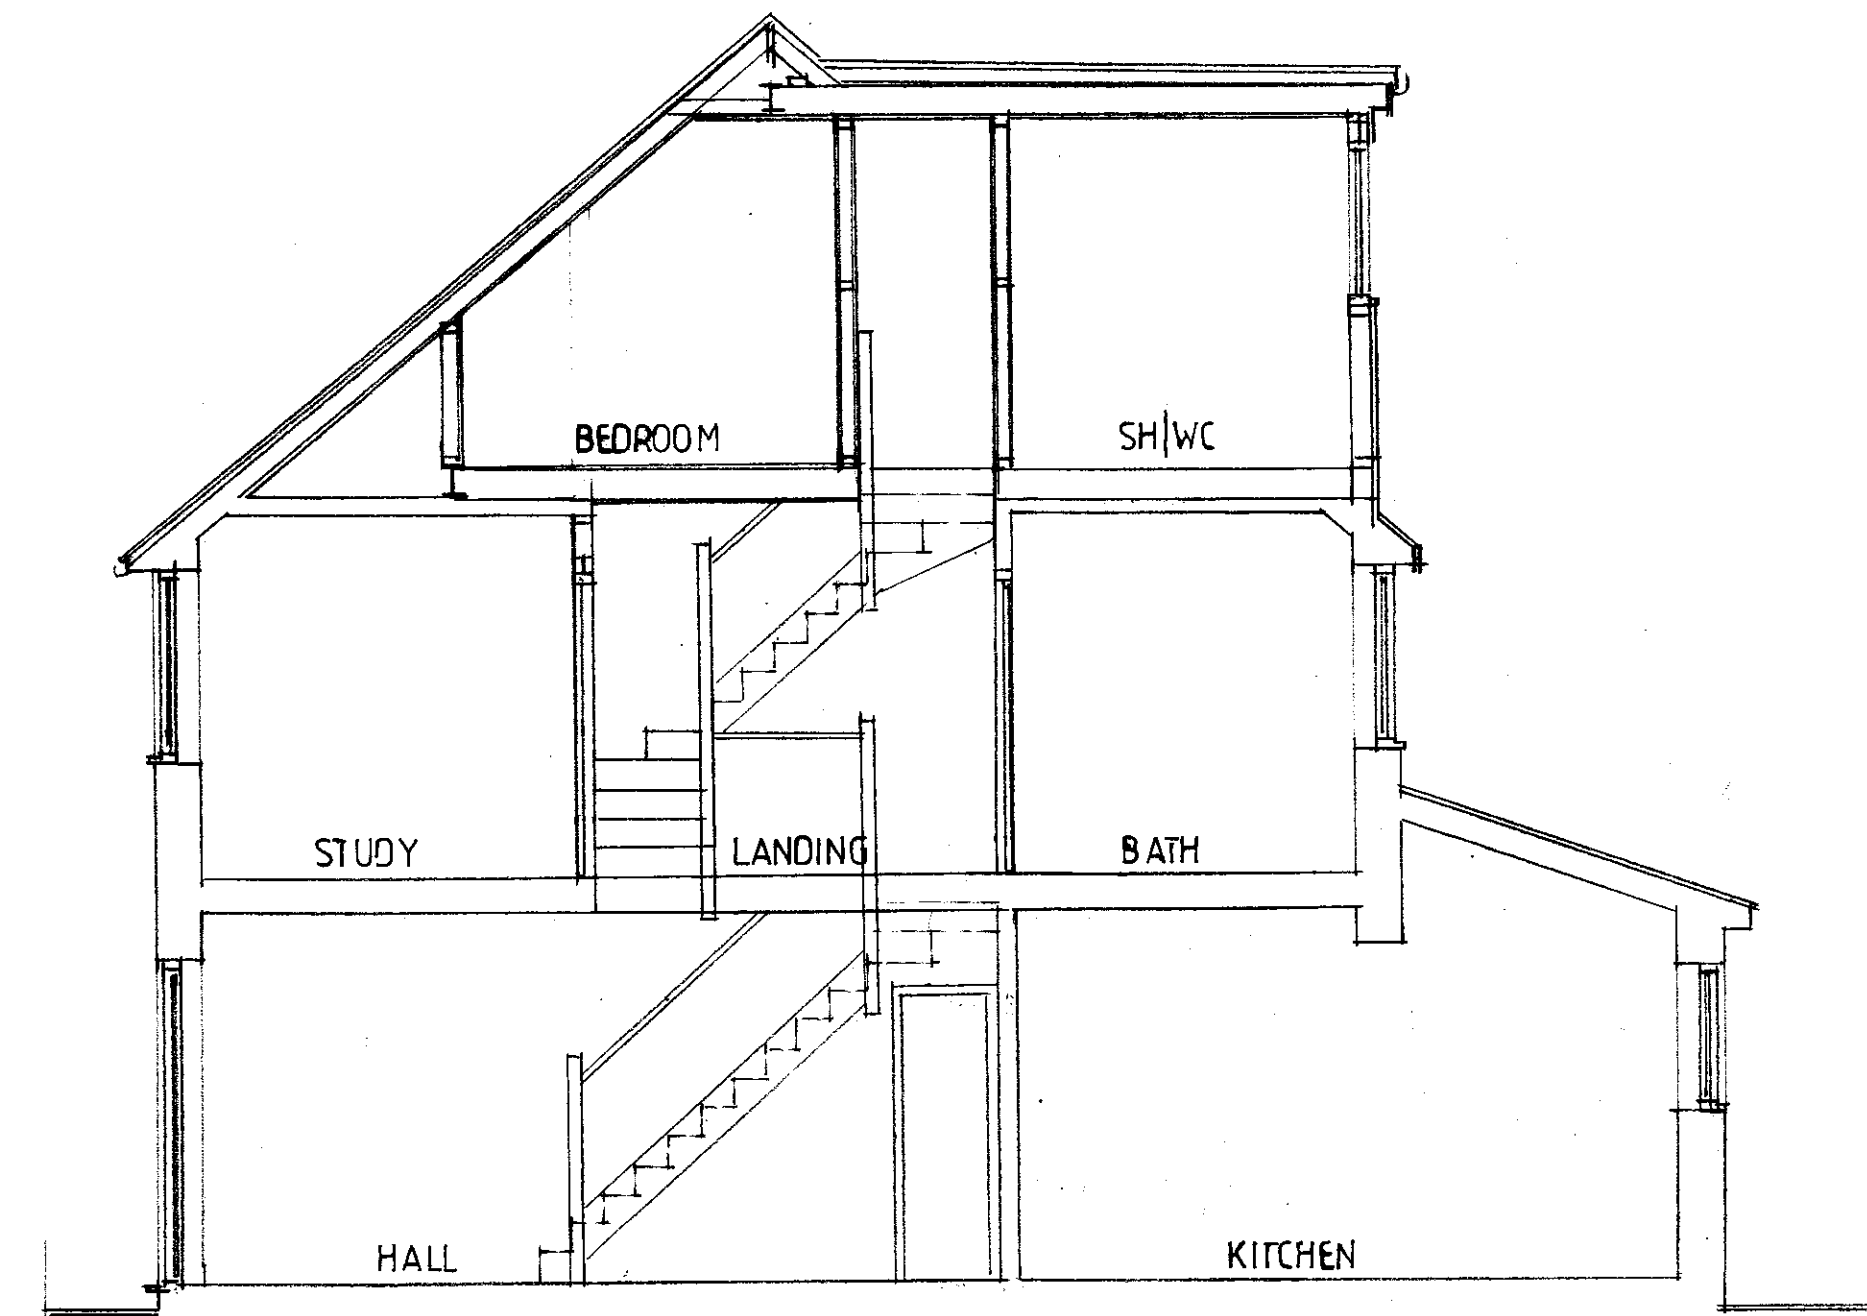


CROSS SECTION

homeplans

Church Gardens, Church Hill, Harefield, Middlesex UB9 6DU

T: 01895 822488
E: patrick@homeplansharefield.com
W: www.homeplansharefield.com

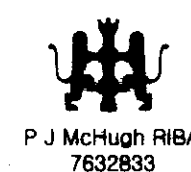

CLIENT: MR & MRS THOMPSON

PROJECT: 16 THE FURROWS
HAREFIELD

TITLE: DESIGN PROPOSAL - LOFT CONVERSION
PLANS - ELEVATIONS - SECTION

DWG NO:
2169 | 2

DATE:
MAR 2022

SCALE:
1: 50 | 1:100 AT A1

DRAWN: *[Signature]*

A

