
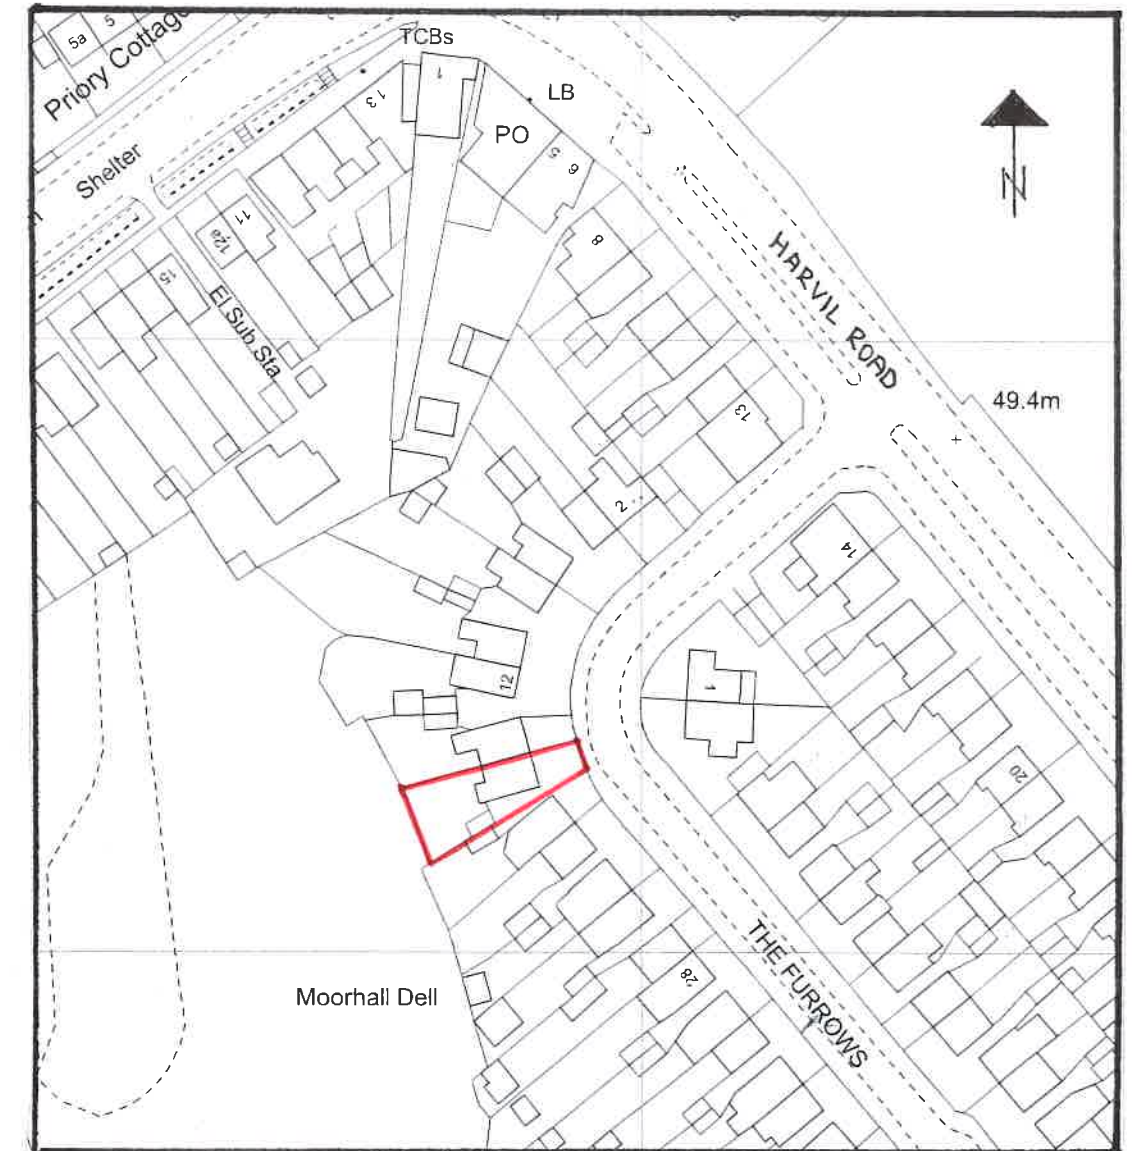


SITE LAYOUT PLAN 1:200

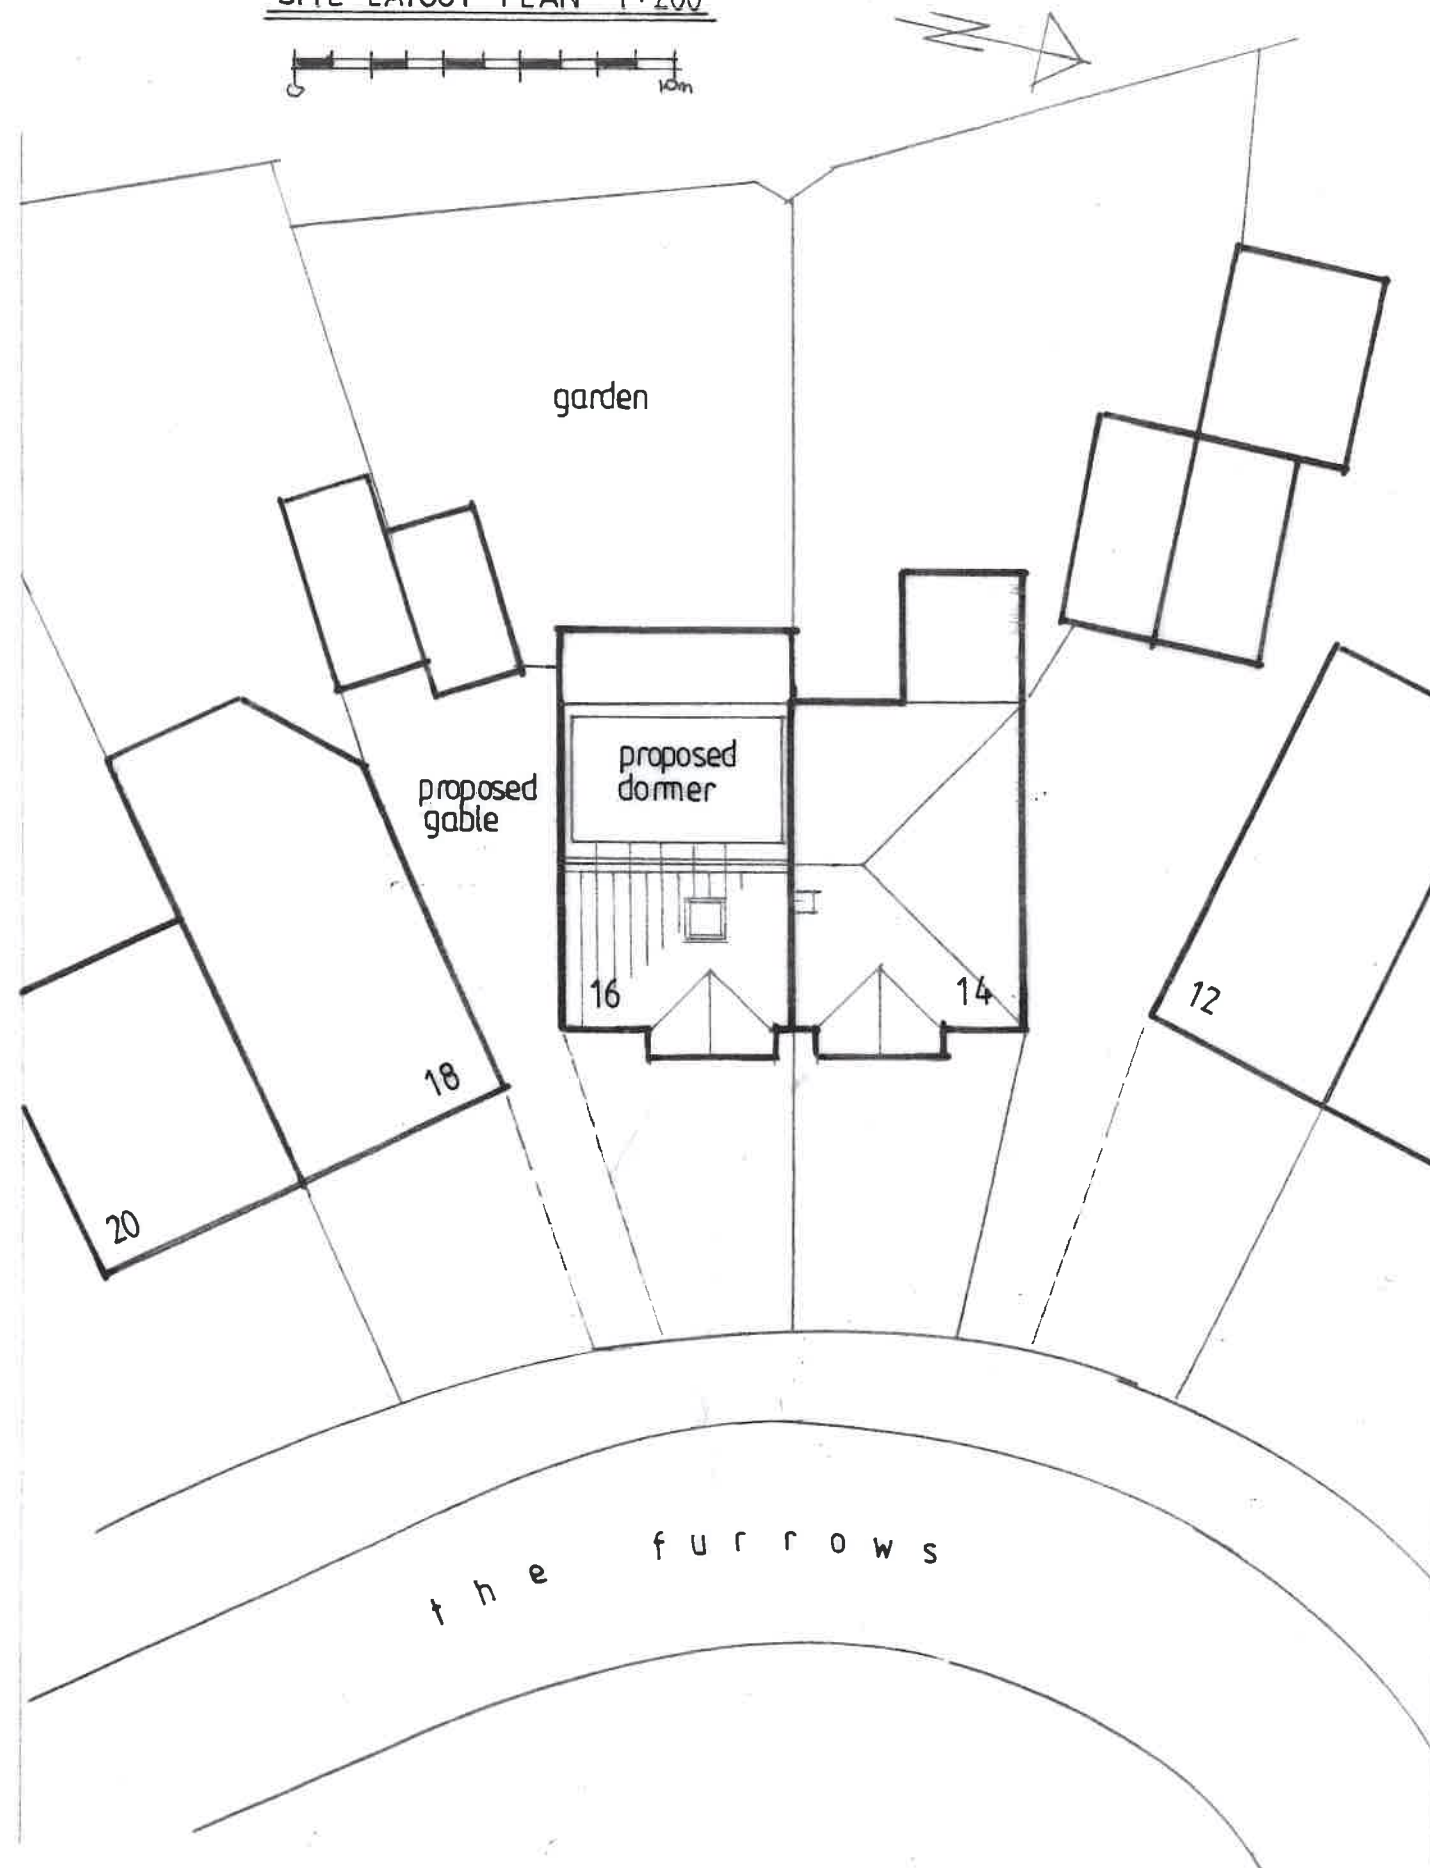

SITE LOCATION 1:1250

homeplans

Church Gardens, Church Hill, Harefield, Middlesex UB9 6DU

T: 01895 822488

E: patrick@homeplansharefield.com

W: www.homeplansharefield.com



P J McHugh RIBA
7632833

CLIENT: MR & MRS THOMPSON

PROJECT: 16 THE FURROWS
HAREFIELD

TITLE: DESIGN PROPOSAL - LOFT CONVERSION
SITE PLANS

DRG NO:
2169 | 3

DATE:
MAR 2022

SCALE:
1:200 AT A3

DRAWN: