





ADDRESS: 35, MOOR PARK RD, NORTHWOOD, HA6 2DL.	DRAWING TITLE: EXISTING GROUND FLOOR PLAN			DATE: 22/07/2026
	DRG. NO. - PA/35/E.01	REV:	SCALE - 1:100	DRG. PAPER SIZE: A3

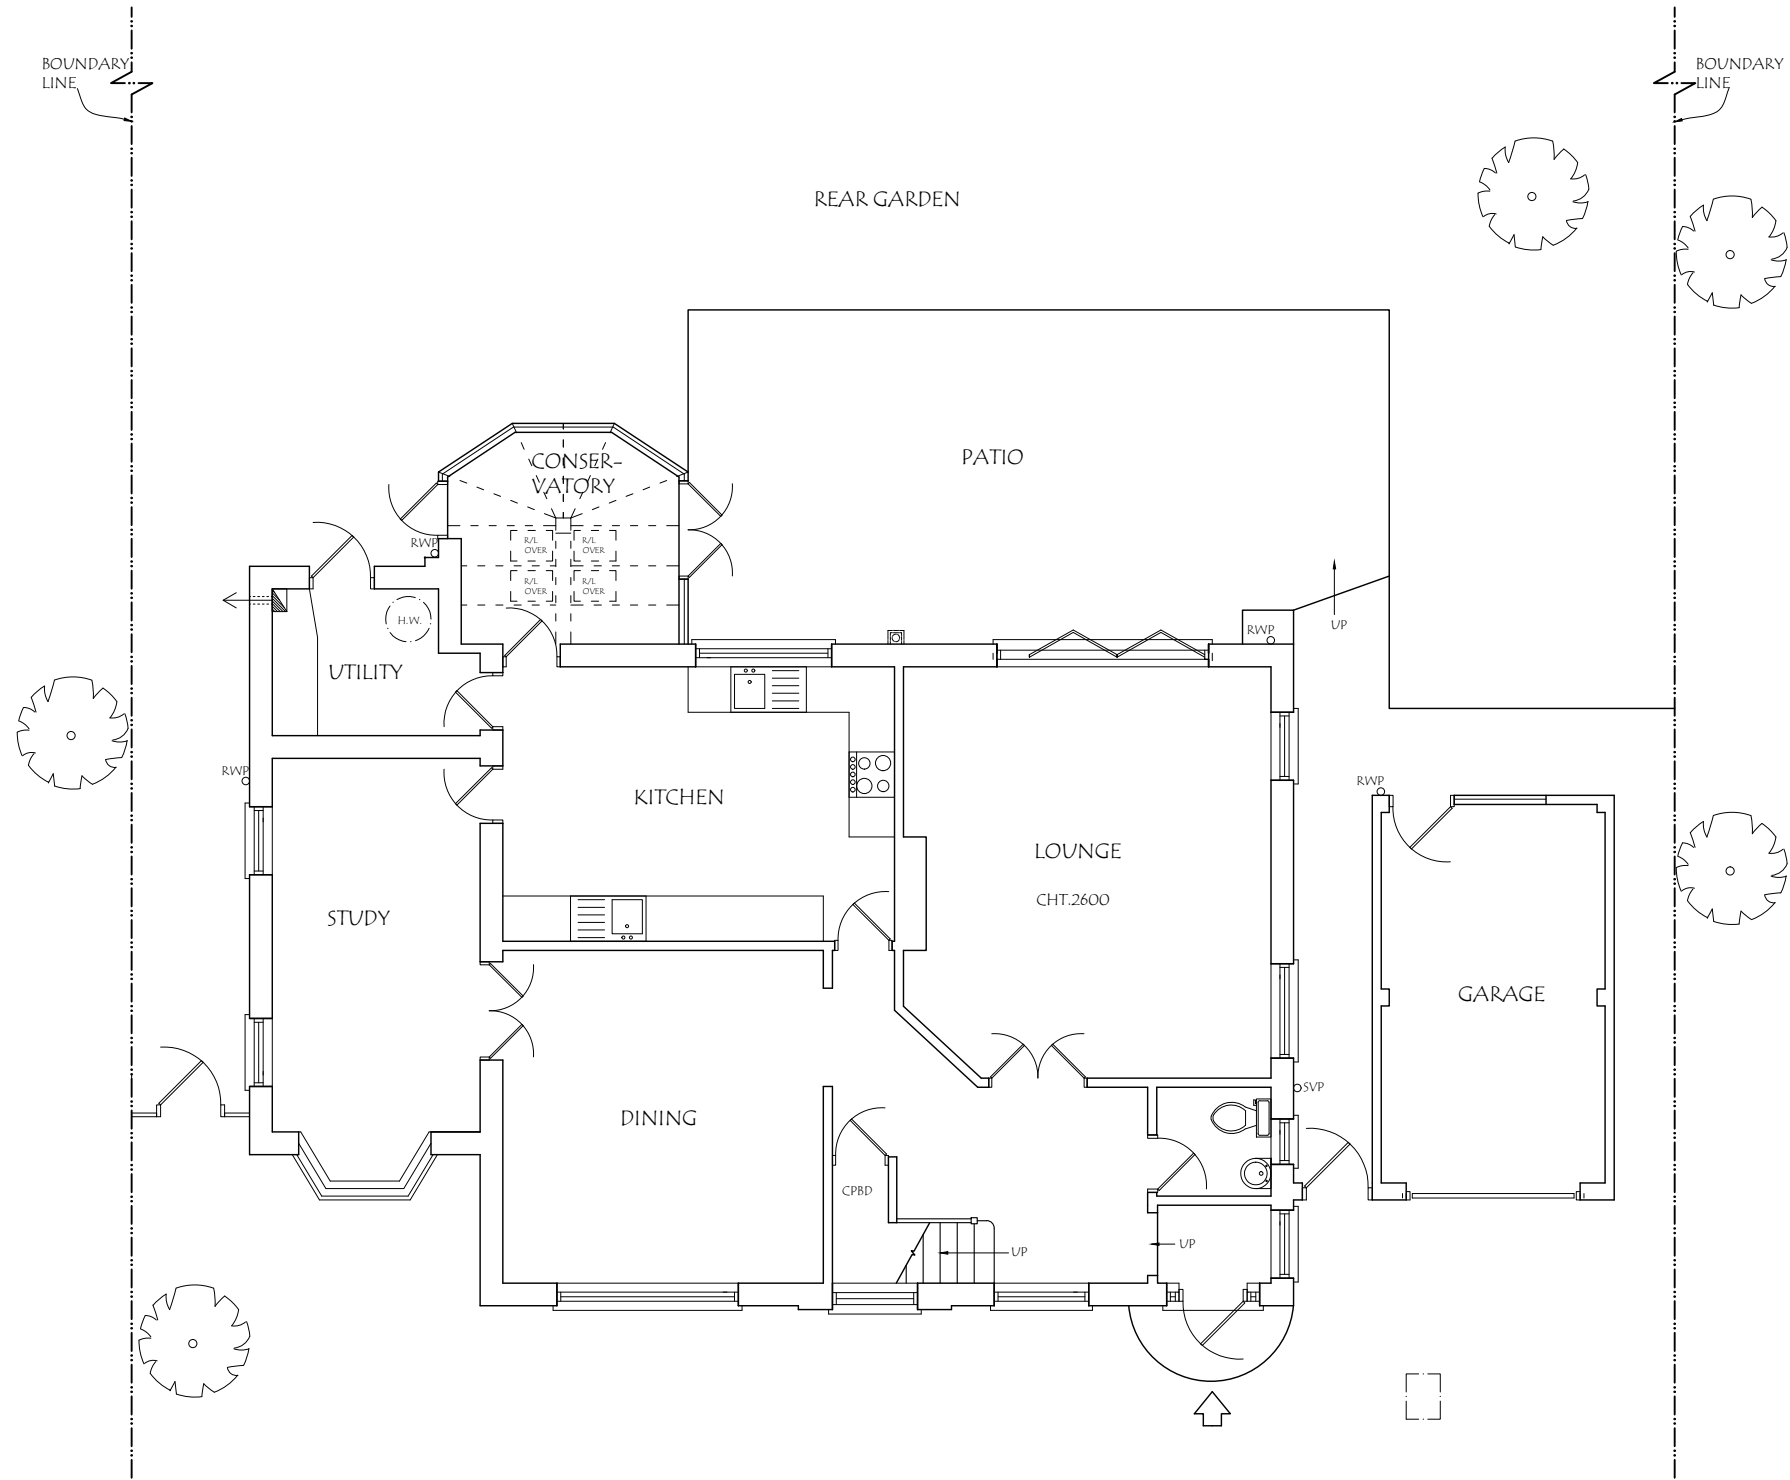

 

EXISTING FRONT ELEVATION



EXISTING SIDE ELEVATION

ADDRESS: 35, MOOR PARK RD, NORTHWOOD, HA6 2DL.	DRAWING TITLE: EXISTING/PROPOSED ELEVATIONS			DATE: 22/07/2026	
	DRG. NO. - PA/35/P.02	REV:	SCALE - 1:100	DRG. PAPER SIZE: A3	

0M 1M 2M 3M 4M 5M 6M 7M 8M 9M 10M

MATERIALS TO MATCH EXISTING AS CLOSELY AS POSSIBLE




PROPOSED FRONT ELEVATION



PROPOSED SIDE ELEVATION



EXISTING REAR ELEVATION

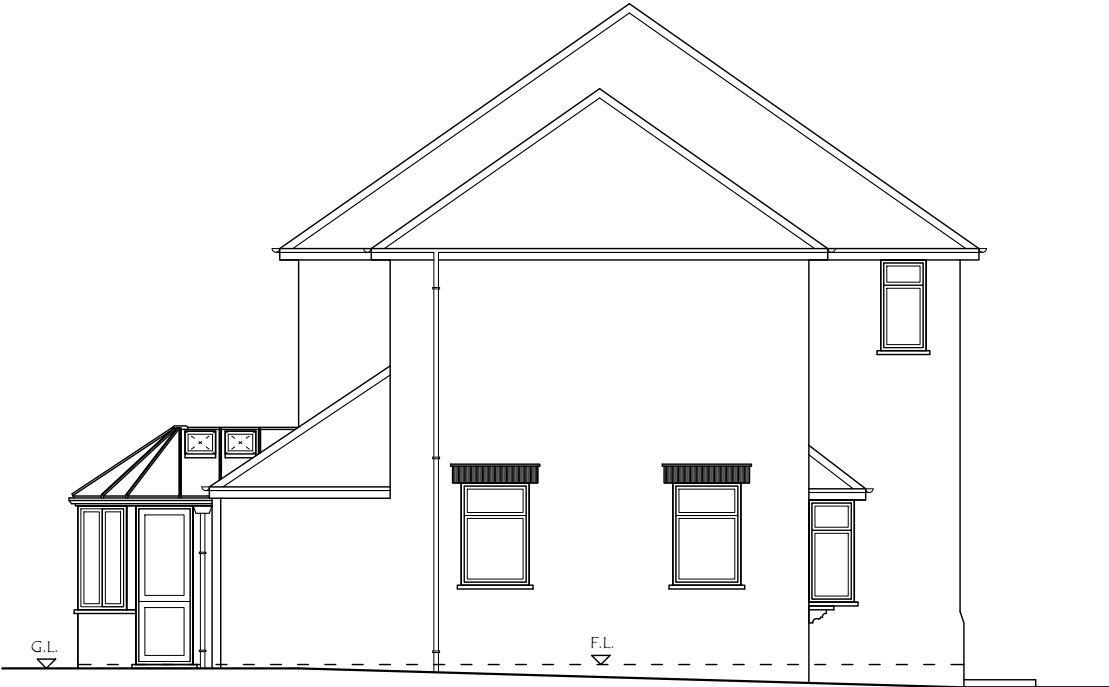

EXISTING SIDE ELEVATION


ADDRESS: 35, MOOR PARK RD. NORTHWOOD, HA6 2DL.	DRAWING TITLE: EXISTING/PROPOSED ELEVATIONS			DATE: 22/07/2026	
	DRG. NO. - PA/35/P.03	REV:	SCALE - 1:100	DRG. PAPER SIZE: A3	

0M 1M 2M 3M 4M 5M 6M 7M 8M 9M 10M


MATERIALS TO MATCH EXISTING AS CLOSELY AS POSSIBLE




PROPOSED REAR ELEVATION

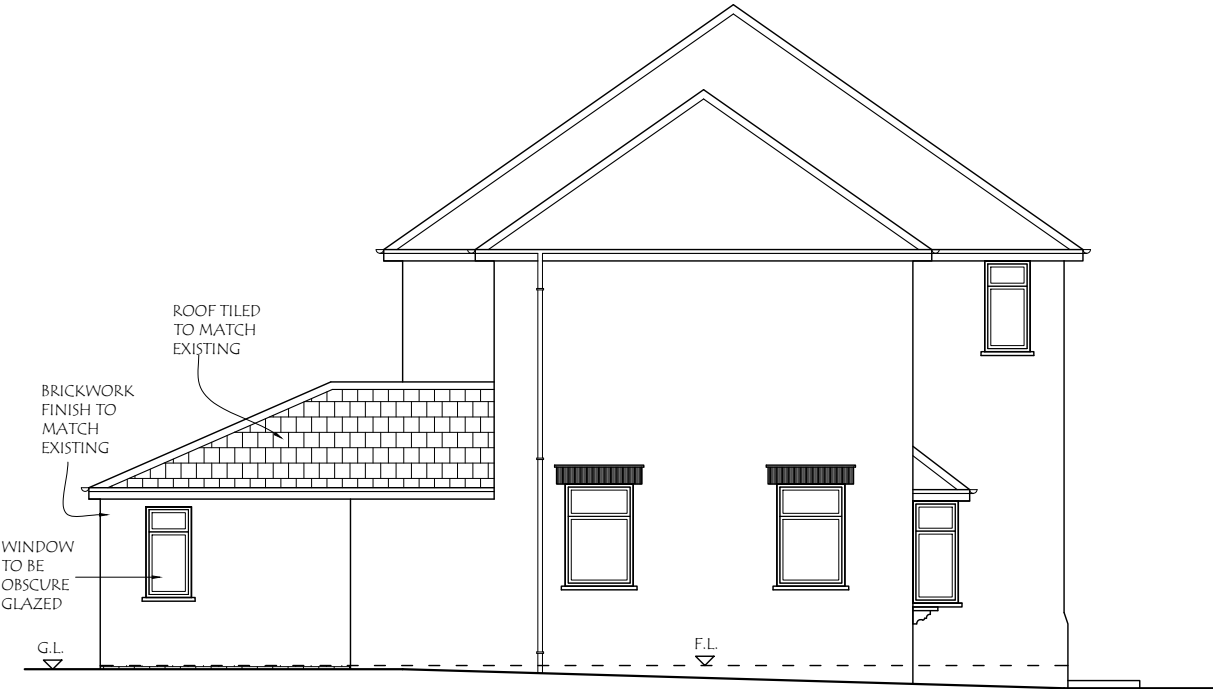


PROPOSED SIDE ELEVATION

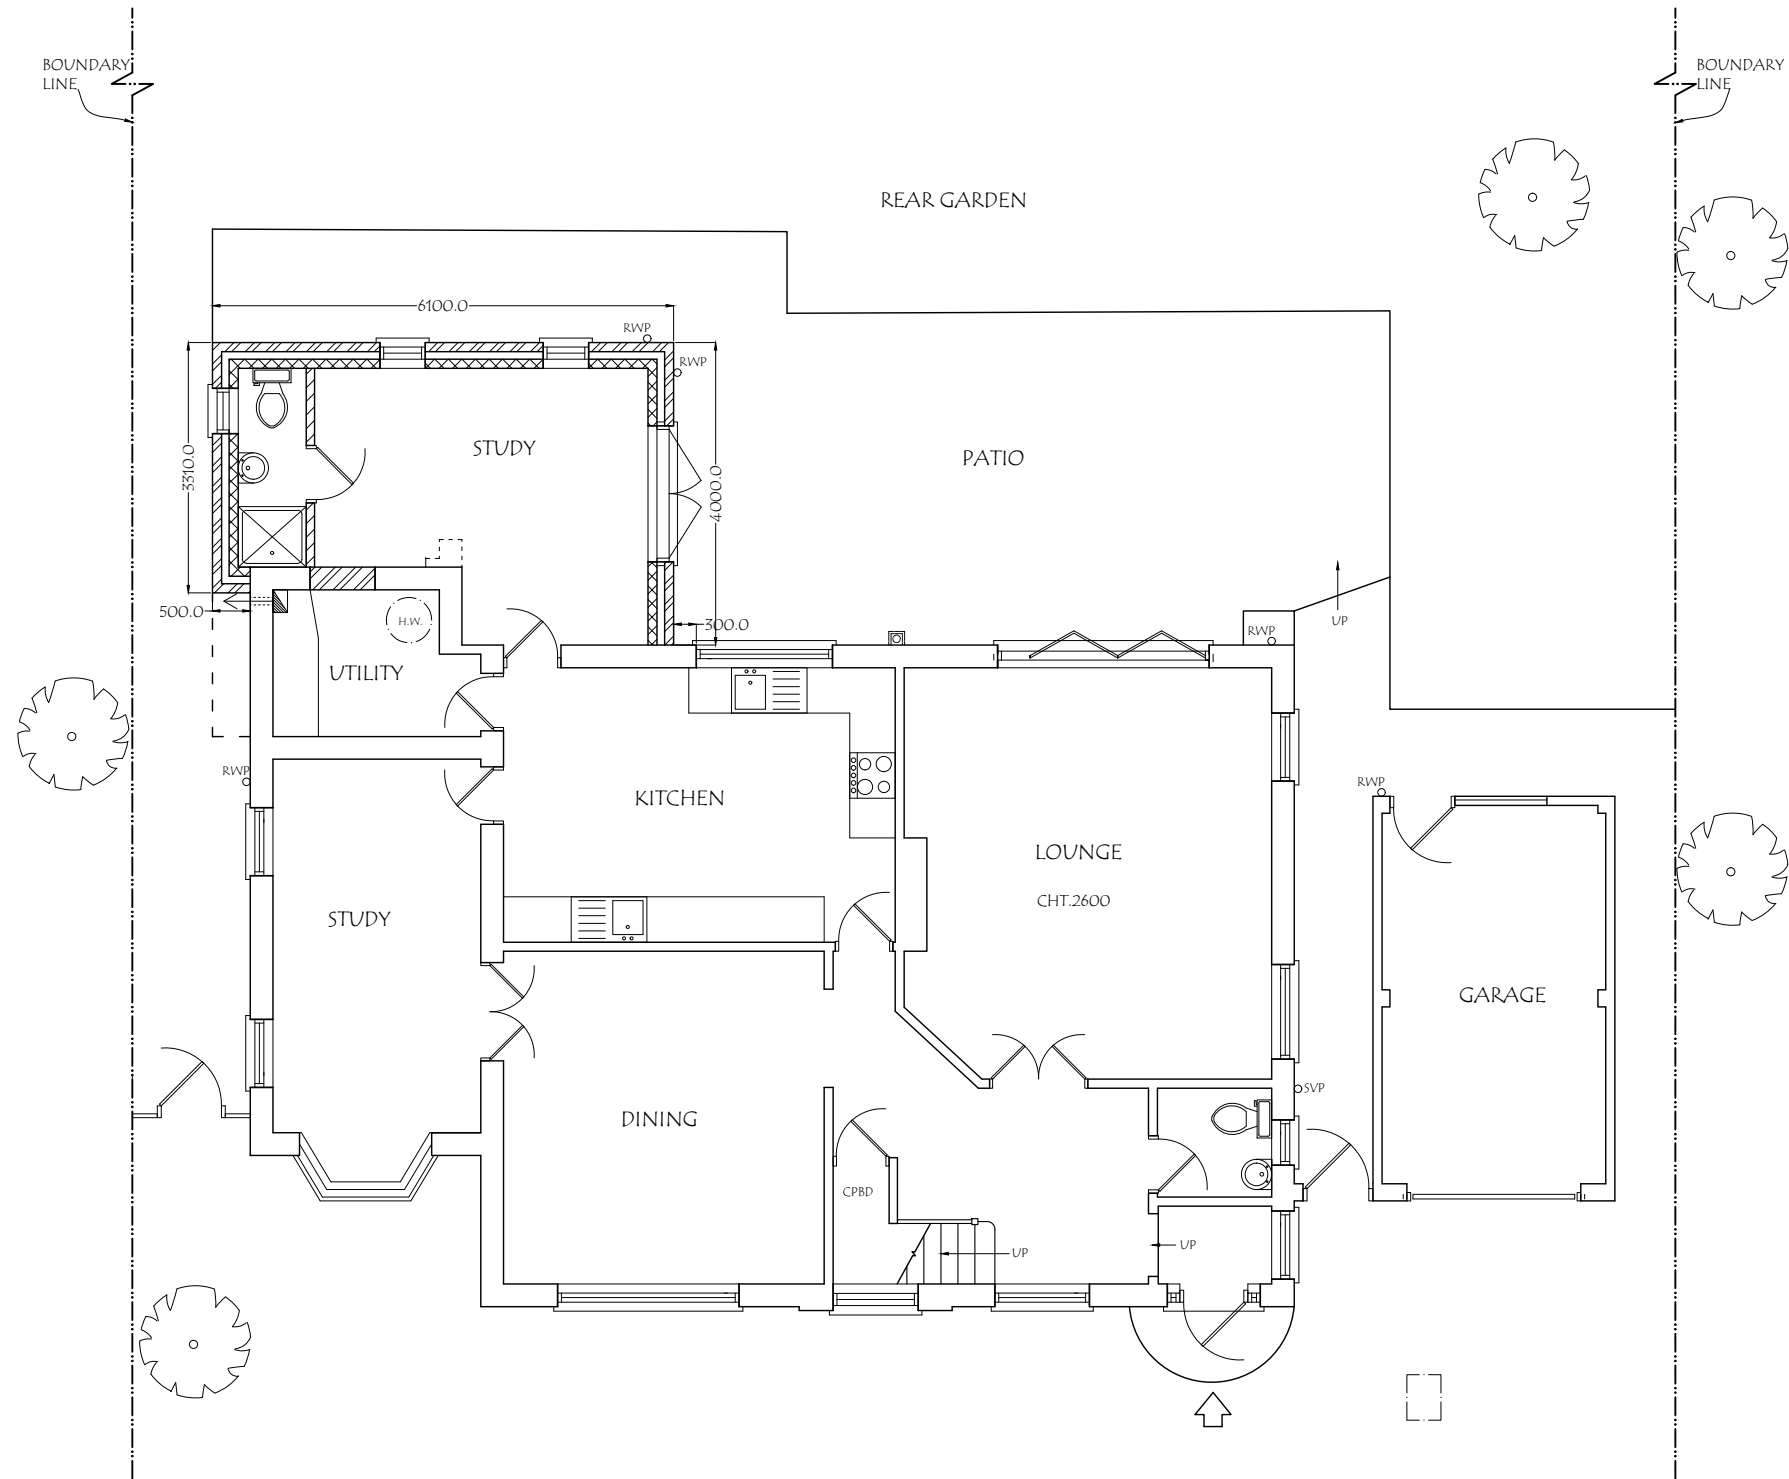



ADDRESS: 35, MOOR PARK RD, NORTHWOOD, HA6 2DL.	DRAWING TITLE: PROPOSED GROUND FLOOR PLAN			DATE: 22/07/2026
	DRG. NO. - PA/35/E.01	REV:	SCALE - 1:100	DRG. PAPER SIZE: A3

 

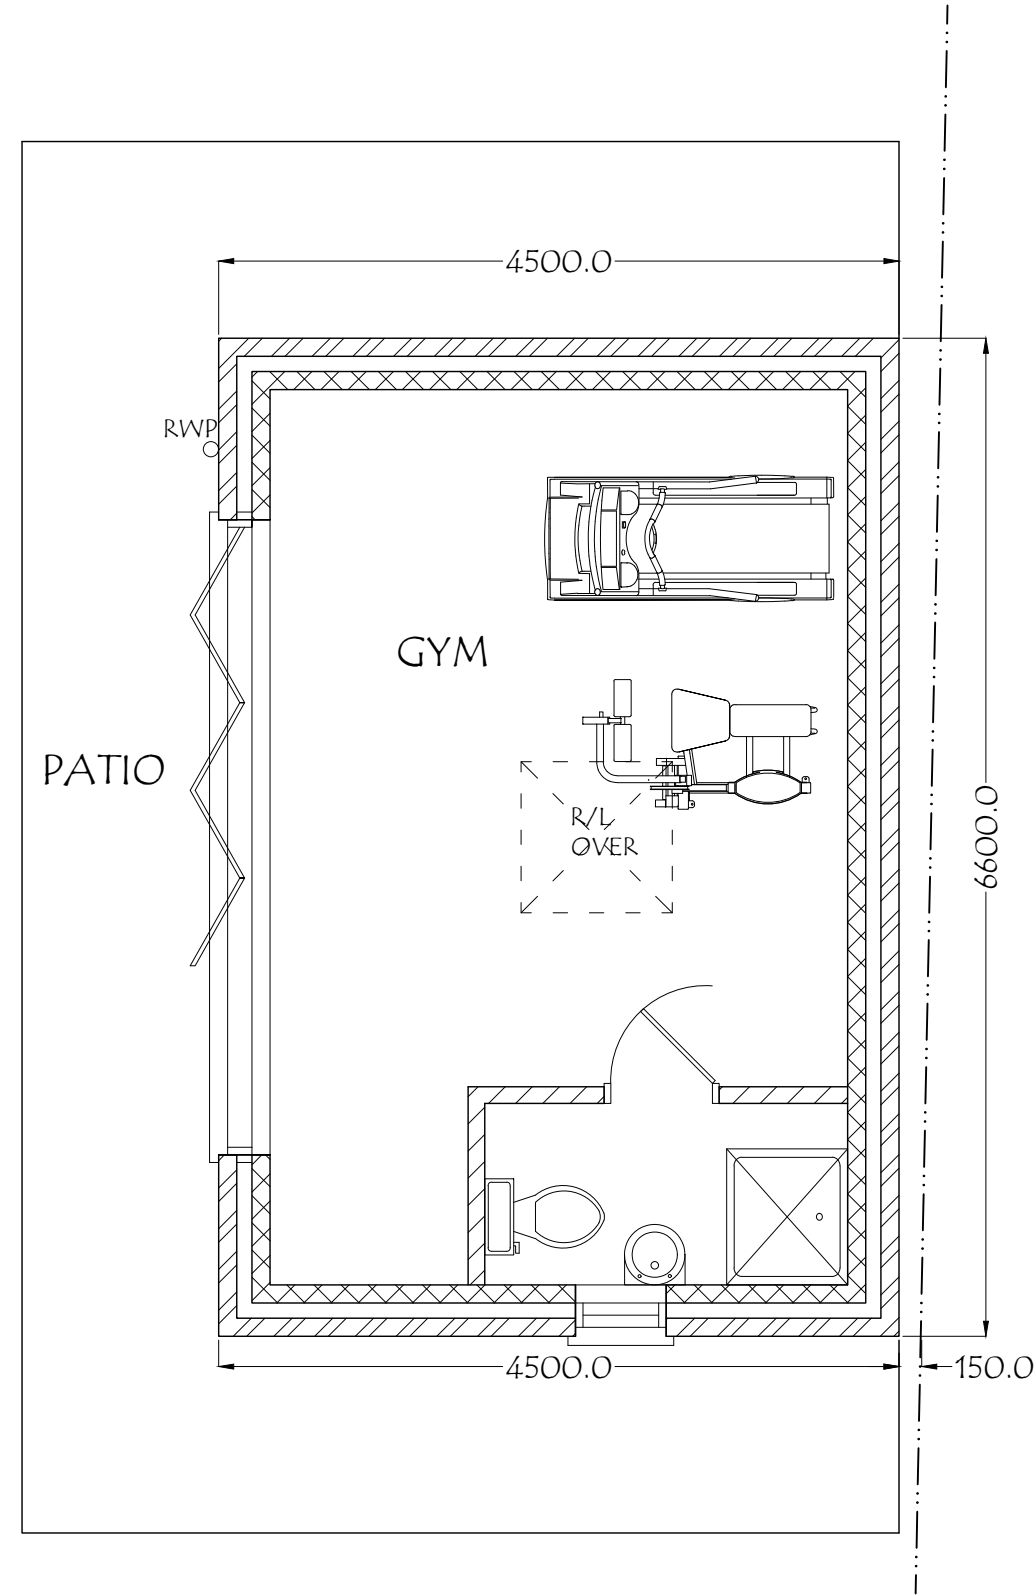


ADDRESS: 35, MOOR PARK RD, NORTHWOOD, HA6 2DL.	DRAWING TITLE: PROPOSED FLOOR PLAN OF OUTBUILDING		DATE: 22/07/2026
	DRG. NO. - PA/35/P.05	REV:	SCALE - 1: 50
			DRG. PAPER SIZE: A3

 


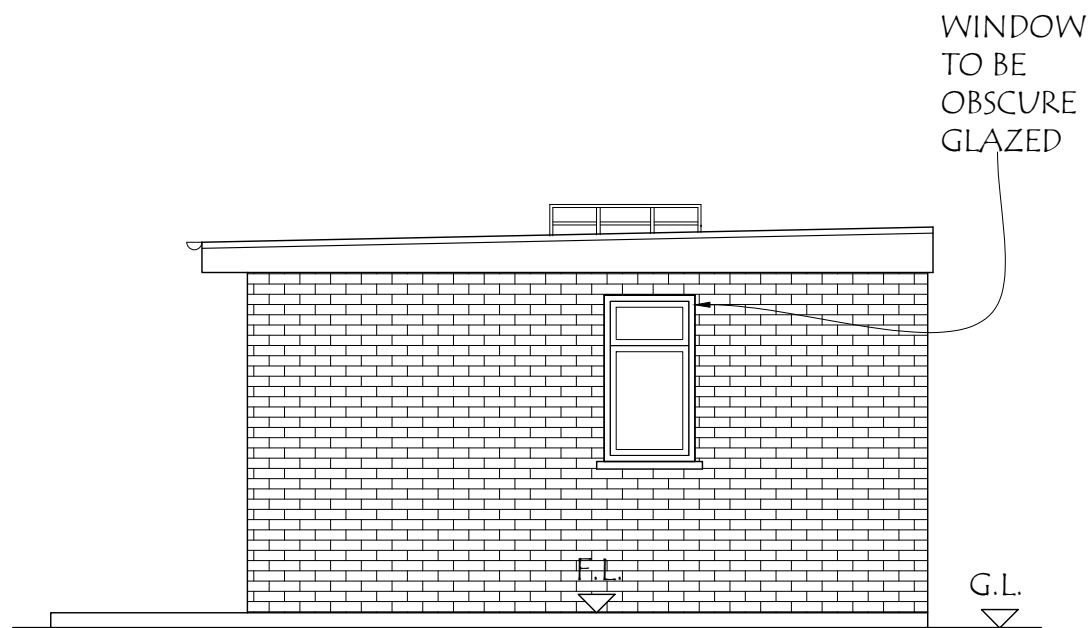


PROPOSED FRONT ELEVATION

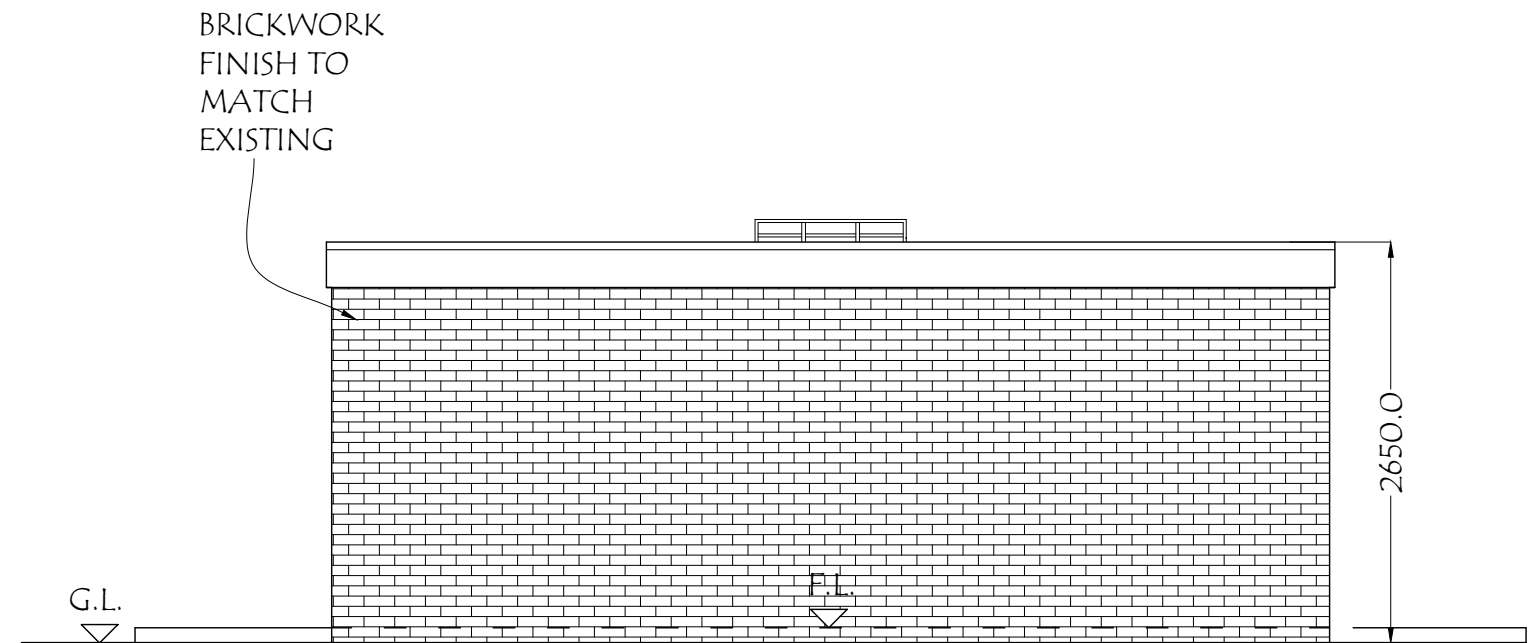


PROPOSED SIDE ELEVATION

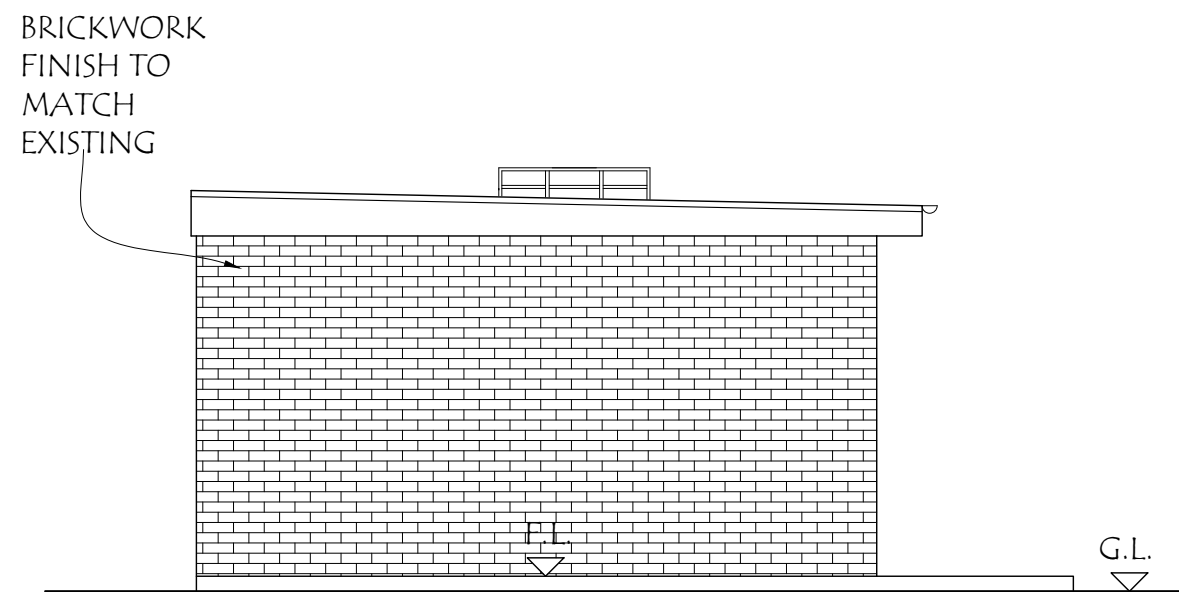


PROPOSED REAR ELEVATION

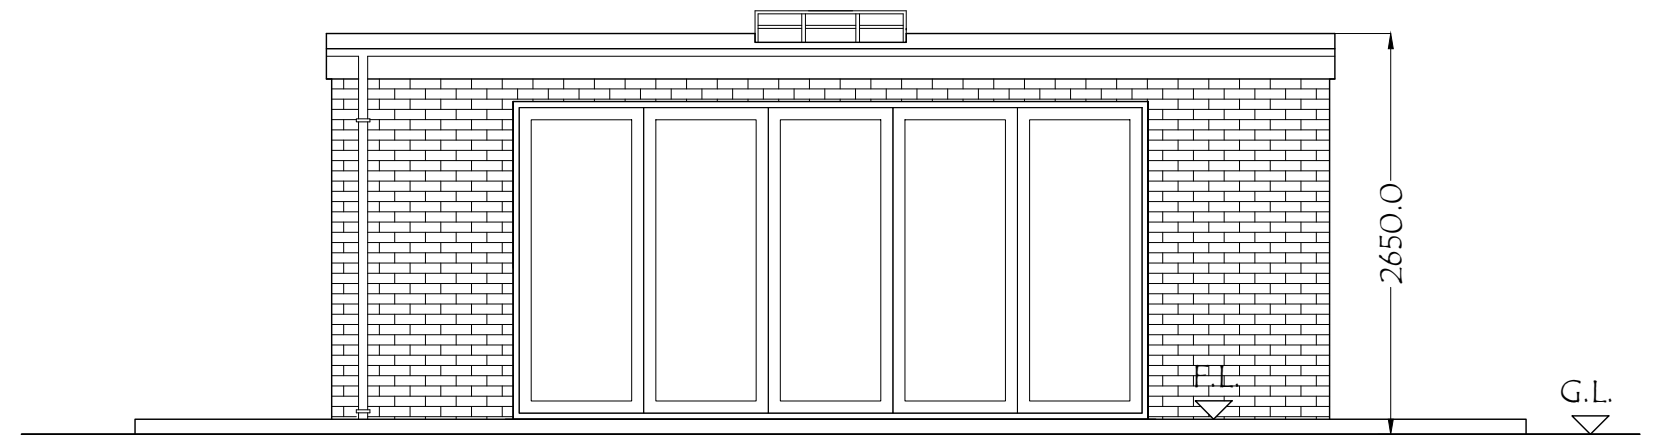

PROPOSED SIDE ELEVATION

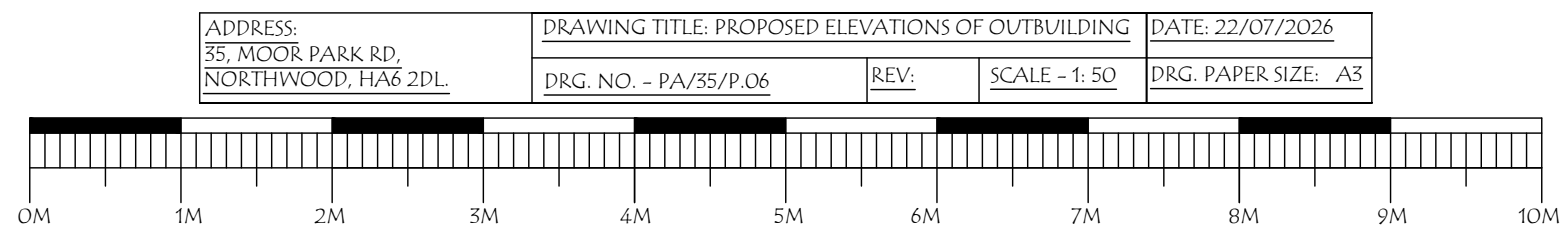

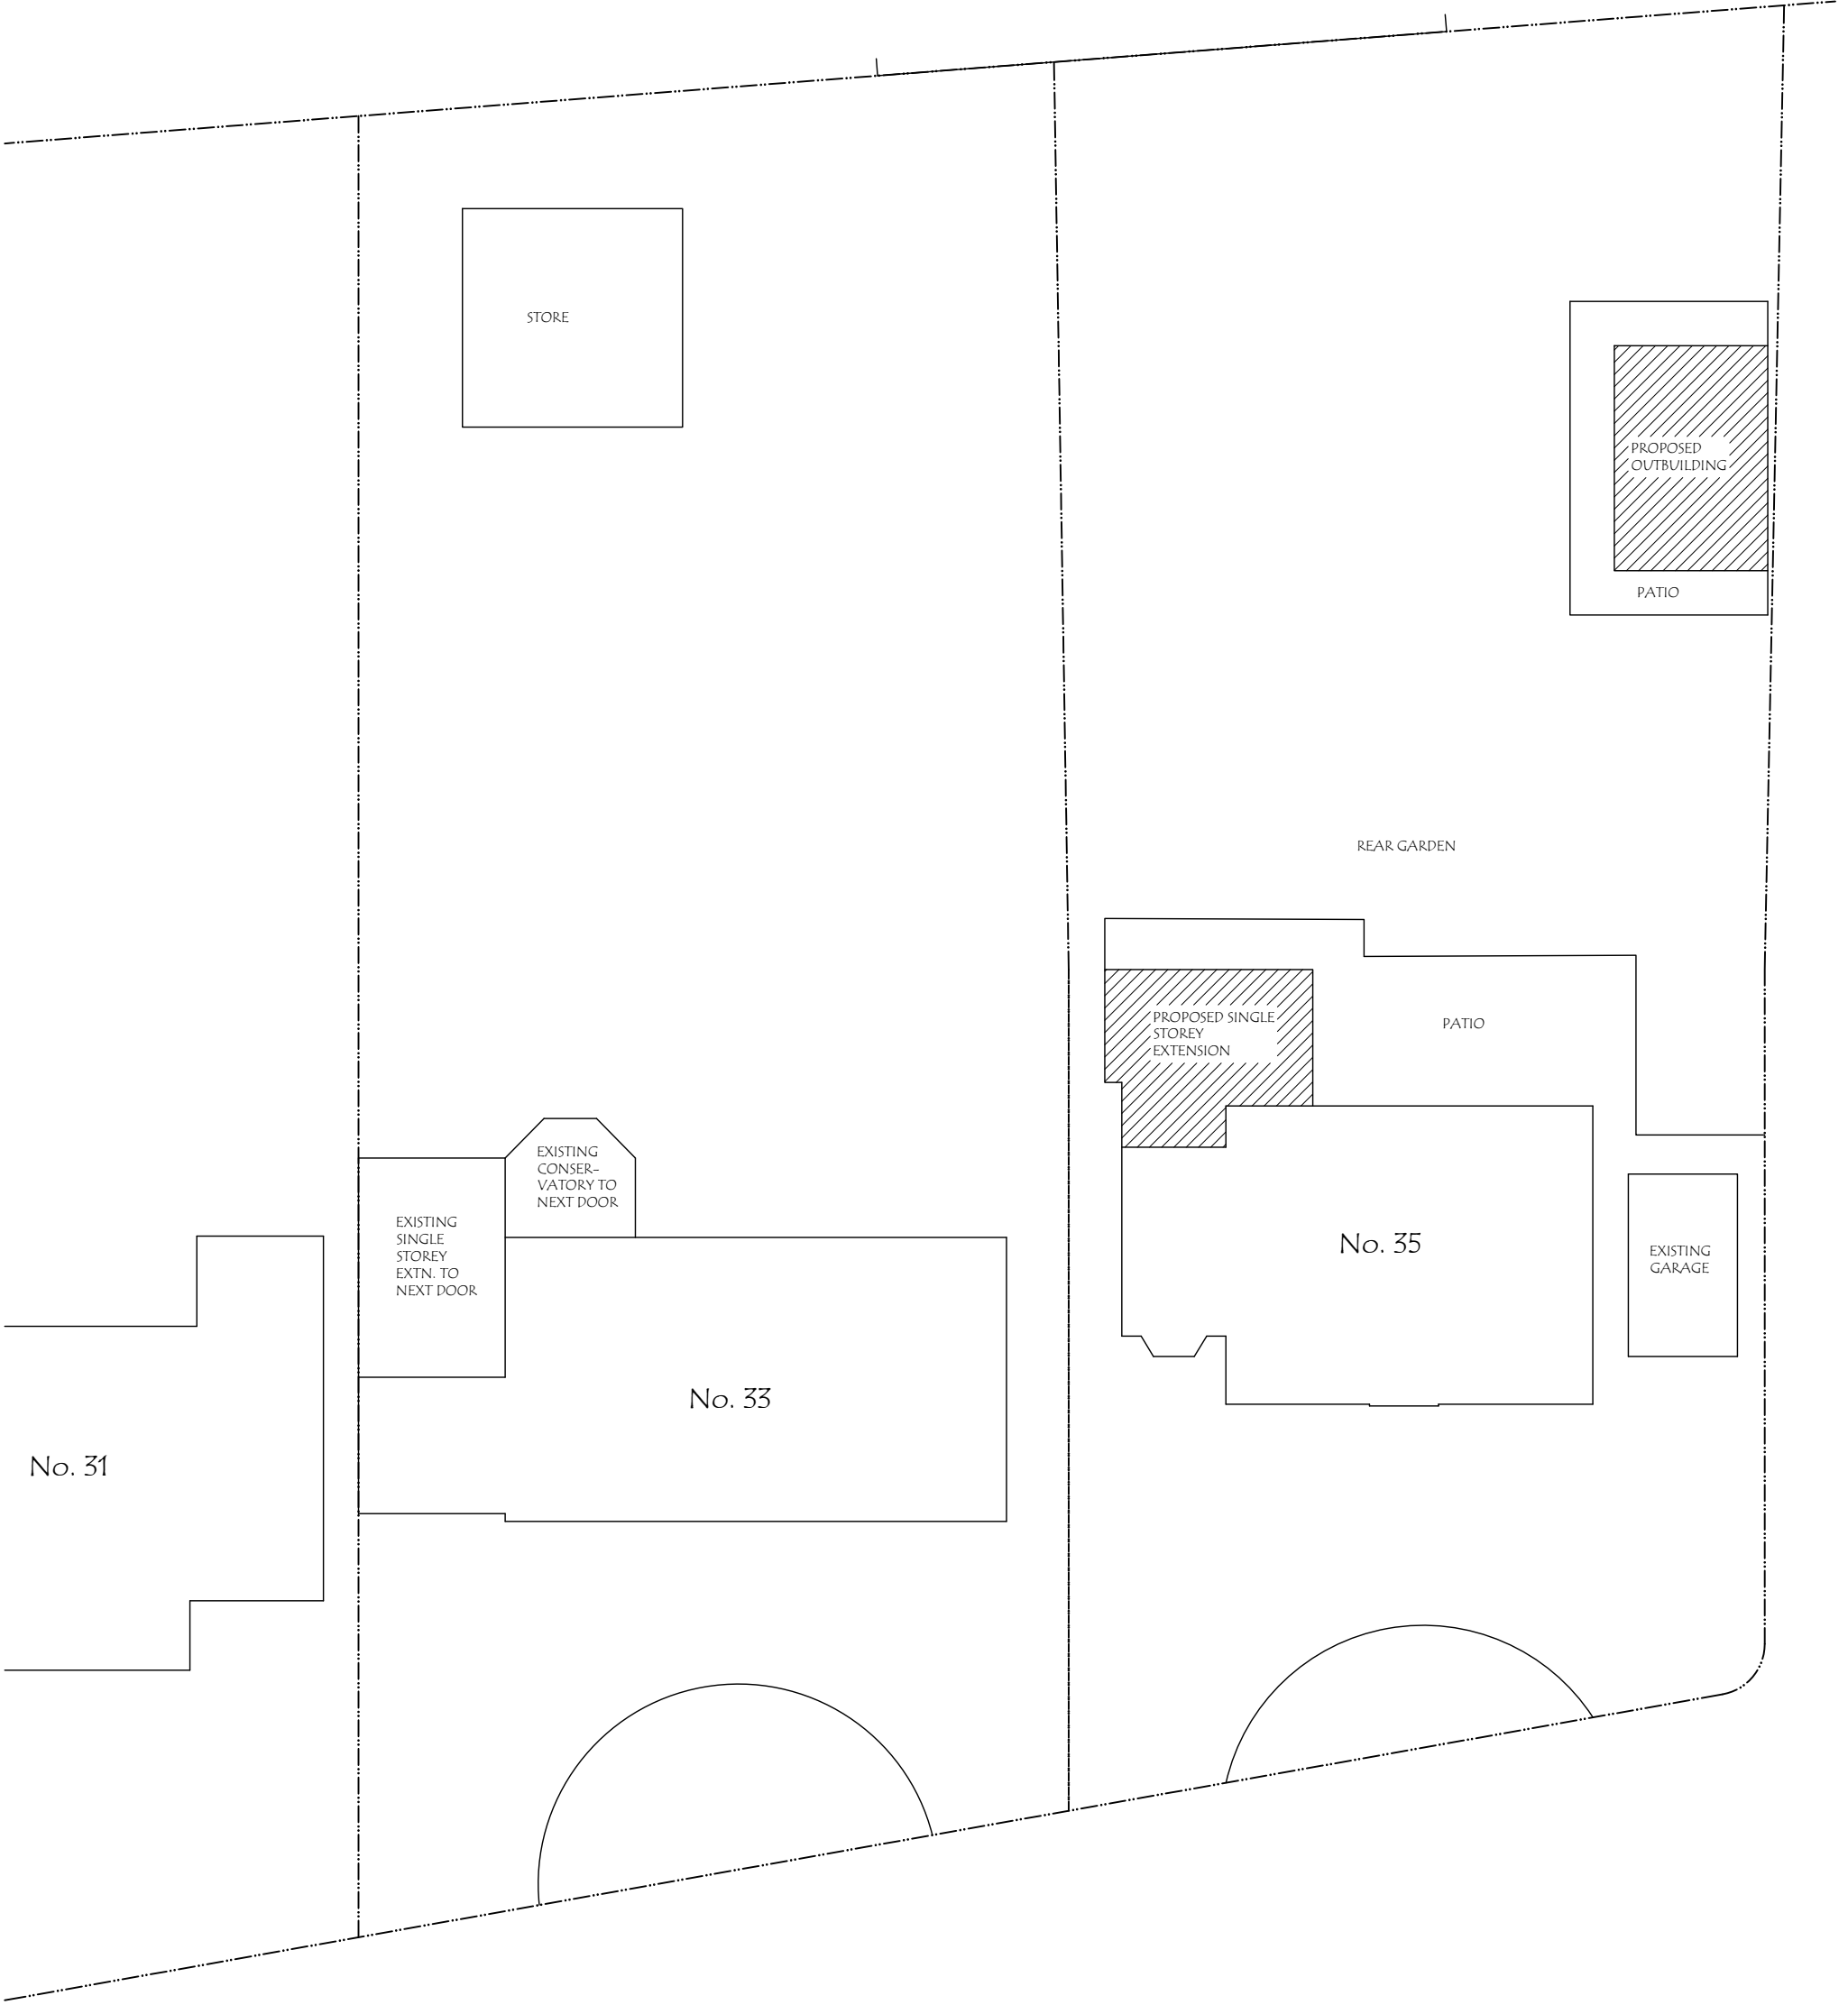

ADDRESS: 35, MOOR PARK RD, NORTHWOOD, HA6 2DL.	DRAWING TITLE: PROPOSED BLOCK PLAN			DATE: 22/07/2026
	DRG. NO. - PA/35/P.07	REV:	SCALE - 1: 200	DRG. PAPER SIZE: A3

