



# HOUSEHOLDER

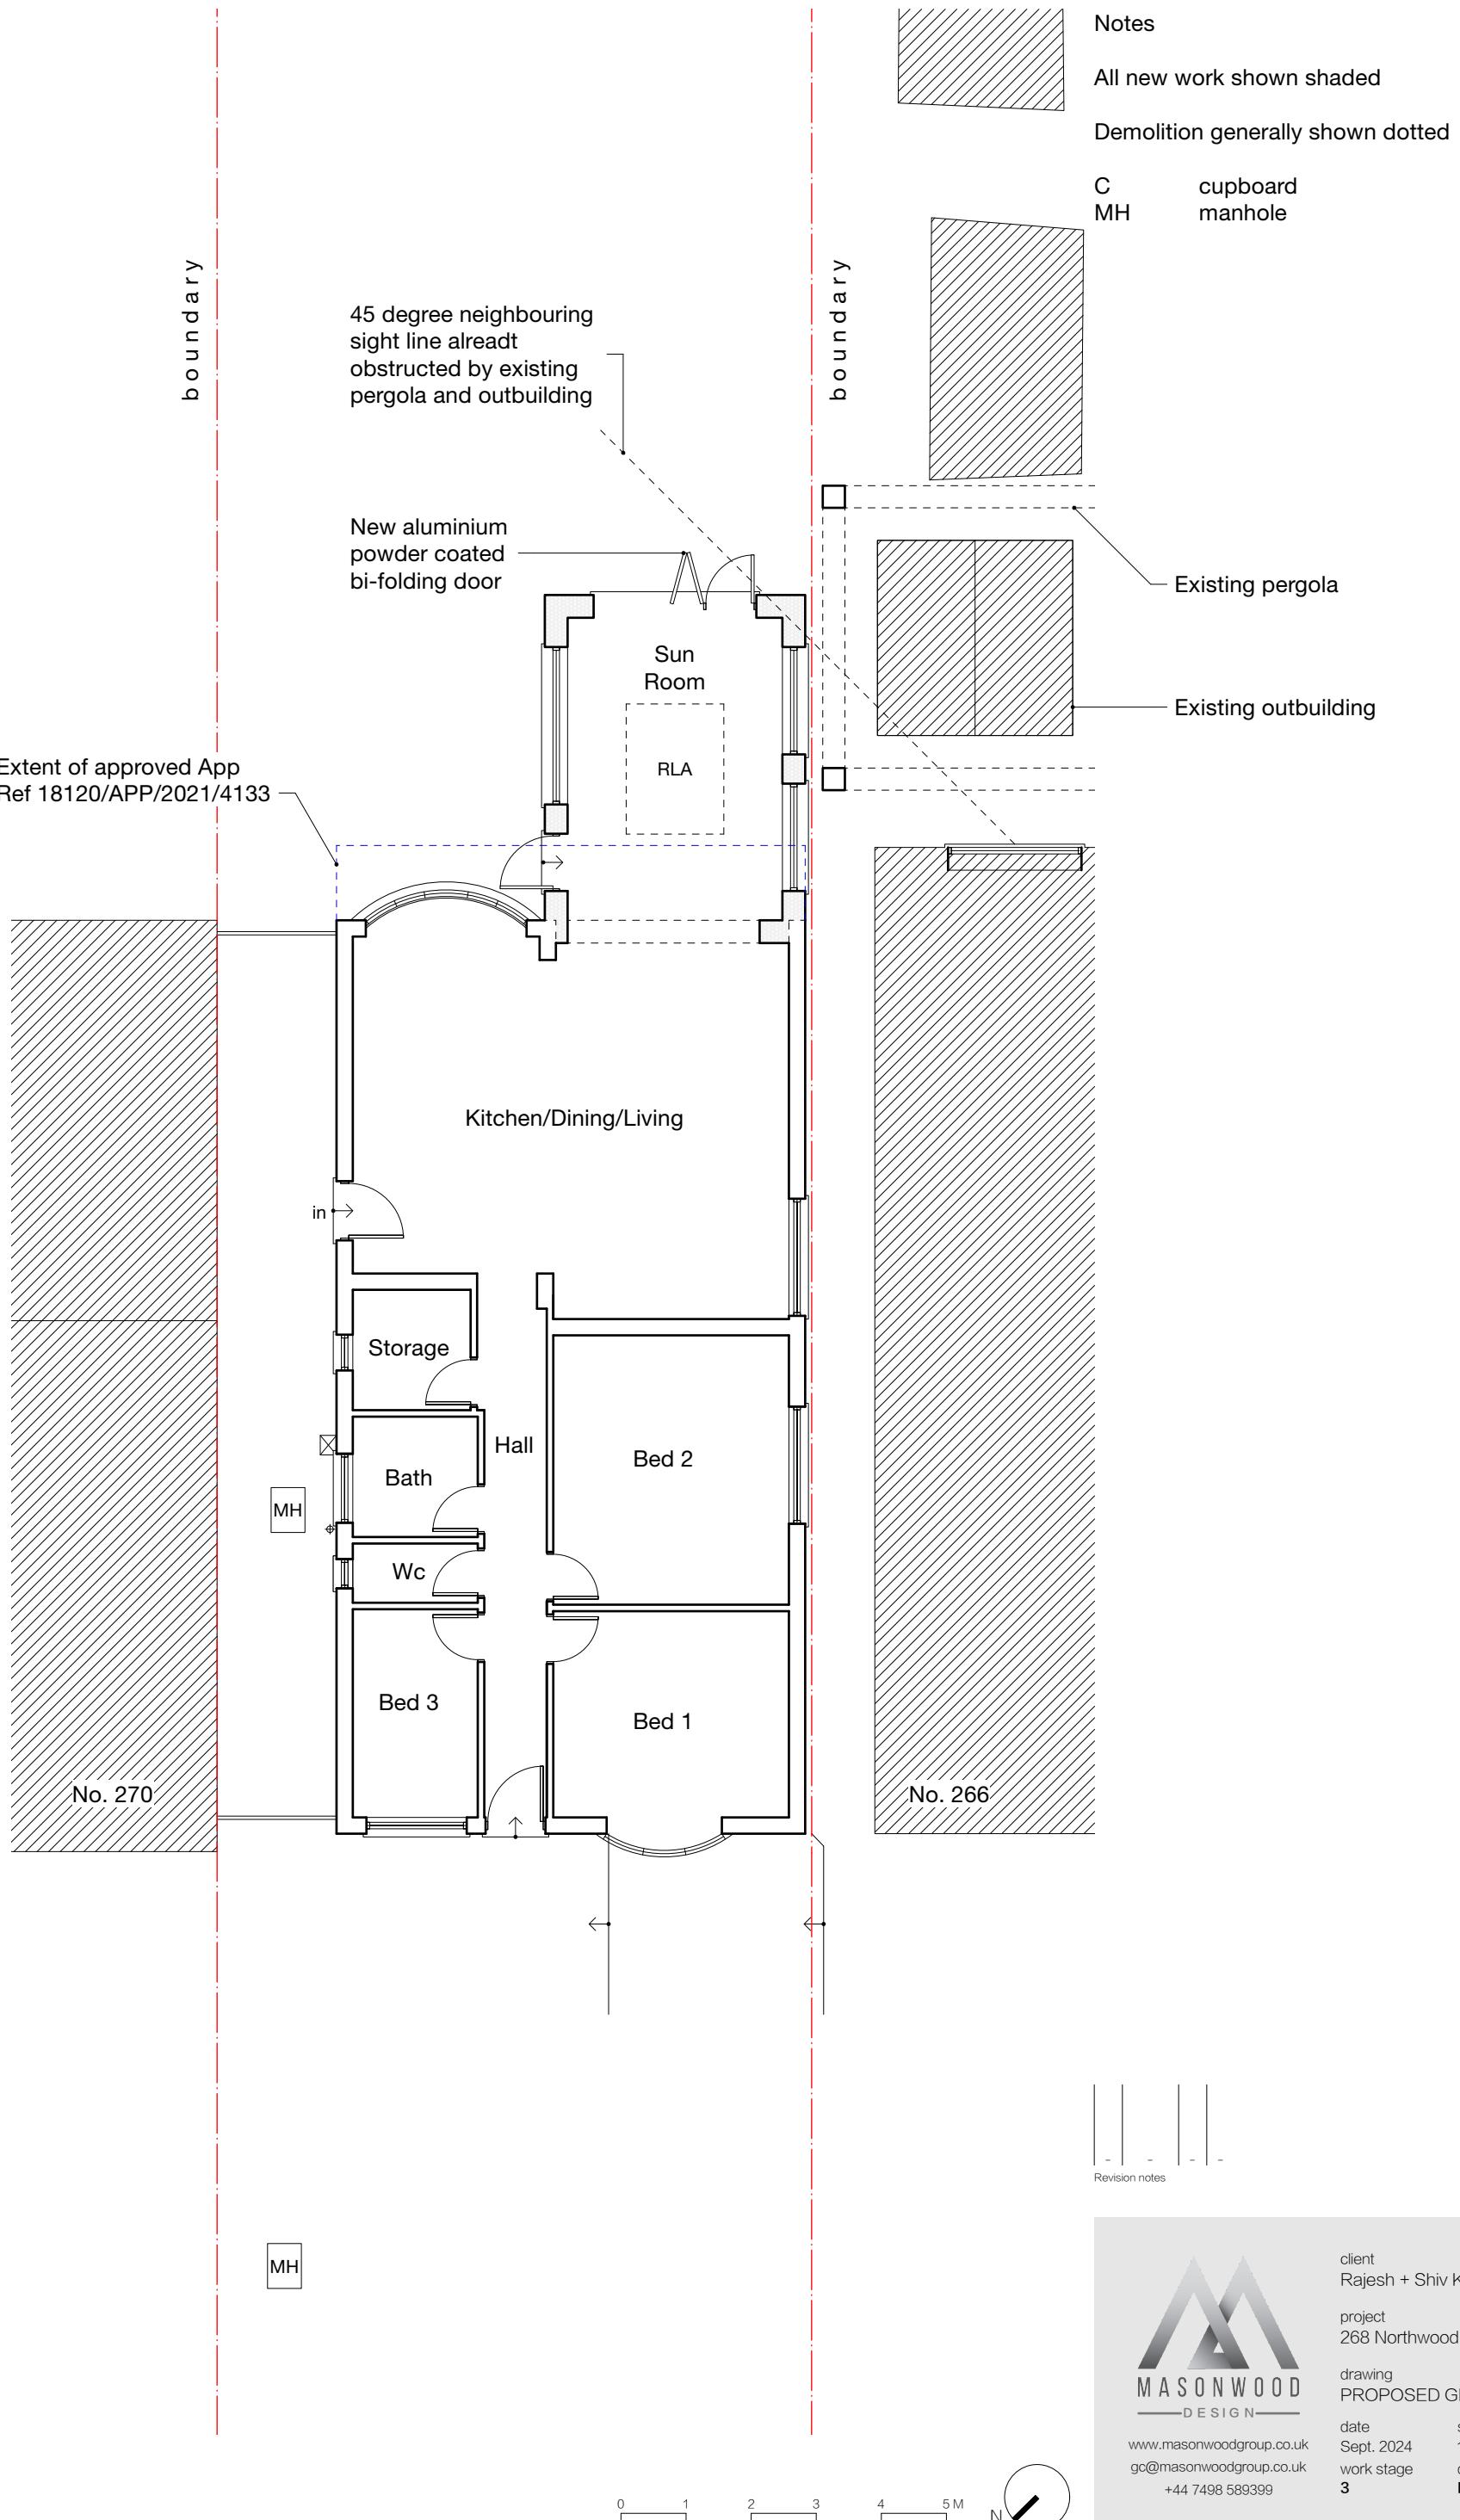

# HOUSEHOLDER

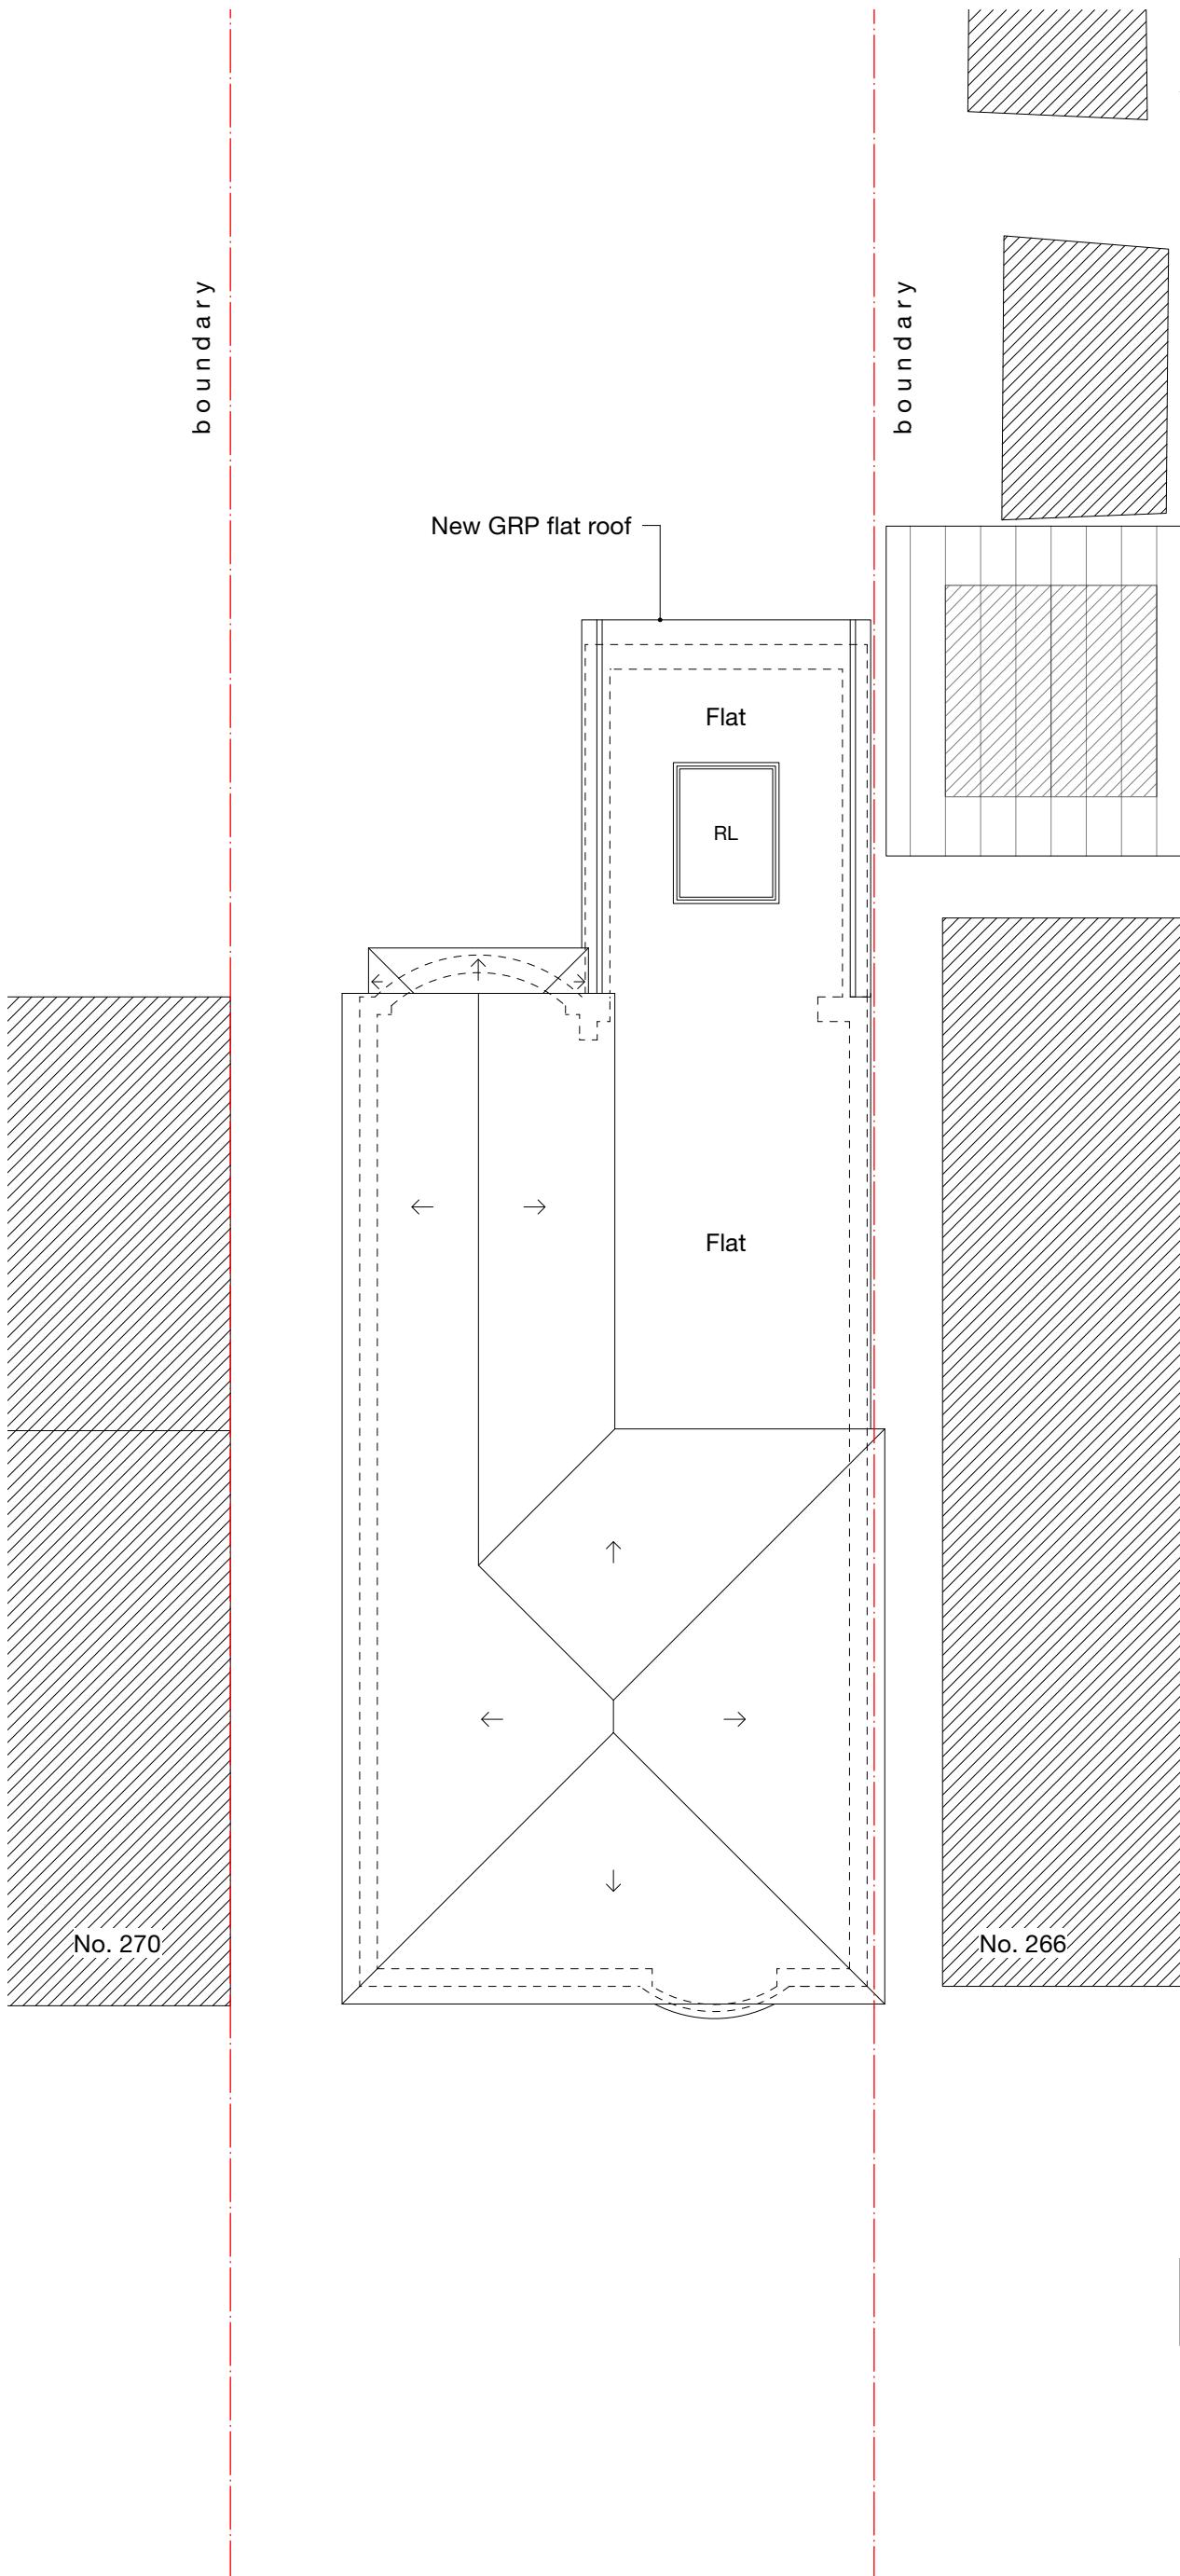

Notes

All new work shown shaded

Demolition generally shown dotted

Revision notes



client  
Rajesh + Shiv Kapoor

project  
268 Northwood Road, Harefield UB9 6PU

drawing  
PROPOSED ROOF PLAN

date  
Sept. 2024

scale  
1:100 at A3

work stage  
3

drawing no  
D02

project no  
2021.007

revision  
-

Notes



## HOUSEHOLDER




client  
Rajesh + Shiv Kapoor  
project  
268 Northwood Road, Harefield UB9 6PU  
drawing  
PROPOSED SITE PLAN  
date  
Sept. 2024  
work stage  
3  
scale  
1:500 at A3  
drawing no  
D03  
project no  
2021.007  
revision  
-




# HOUSEHOLDER

## Notes


All new work shown shaded  
Demolition generally shown dotted

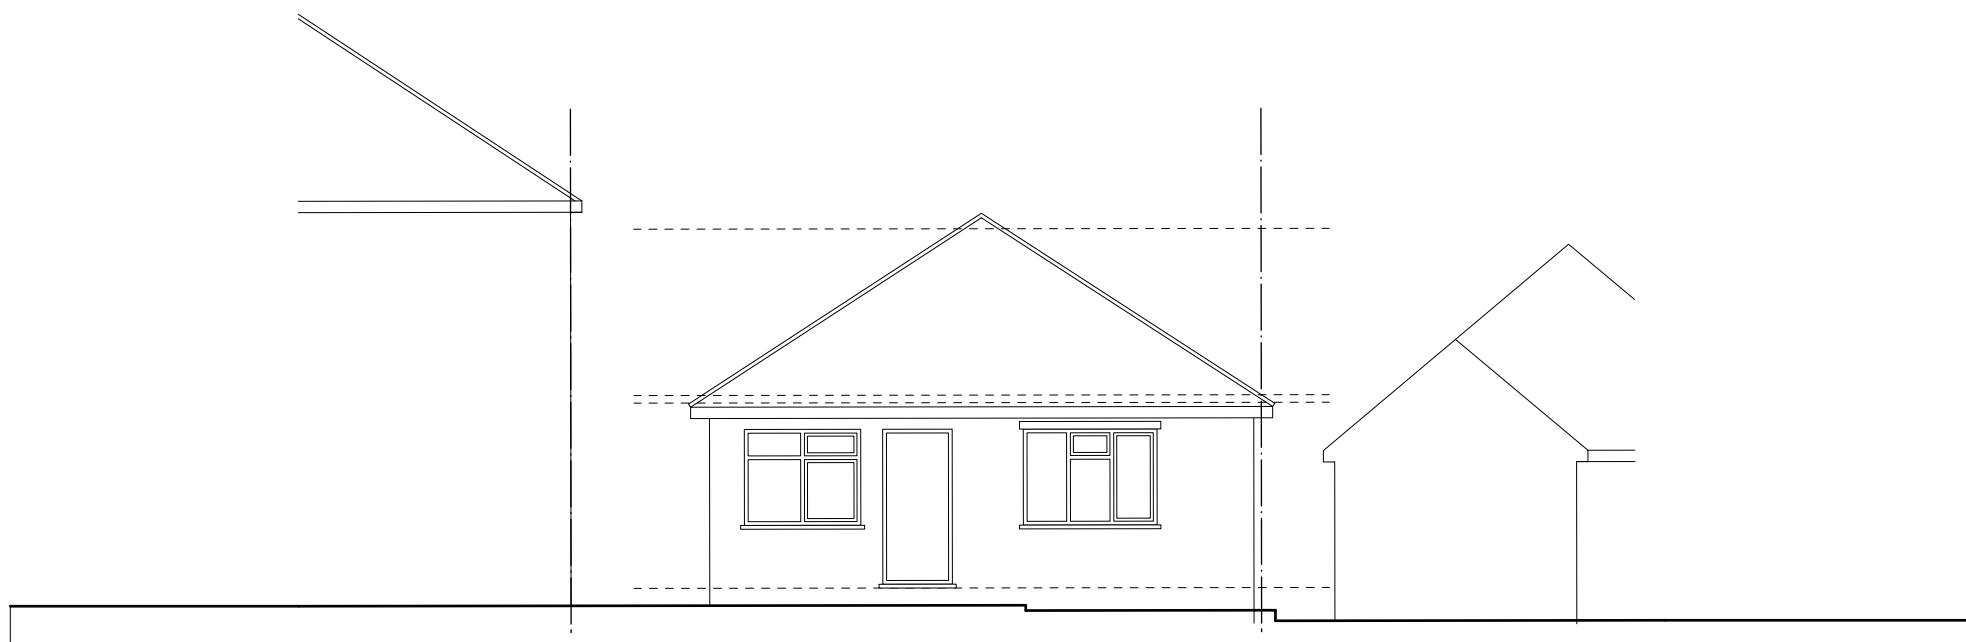

**NORTH-WEST**  
Front

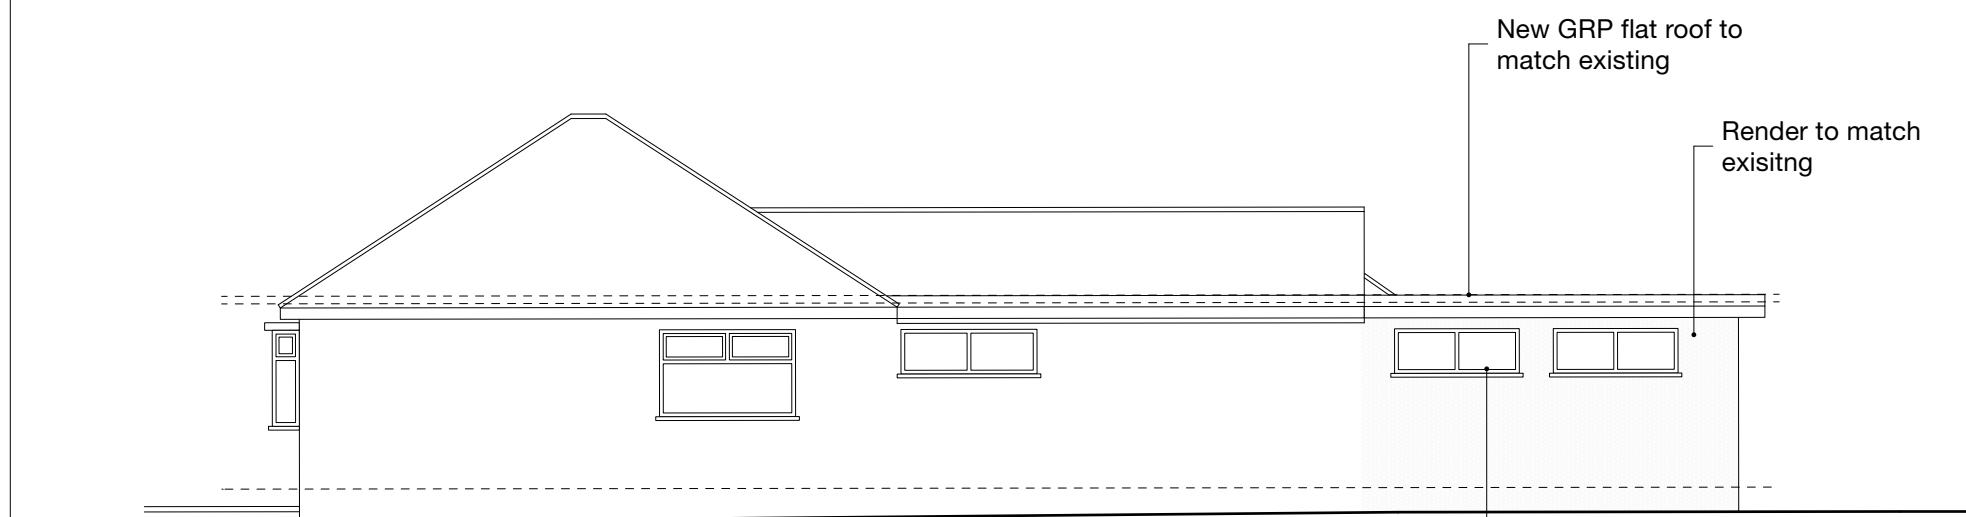

**SOUTH-WEST**  
Side

 


0 1 2 3 4 5 M

	client Rajesh + Shiv Kapoor
	project 268 Northwood Road, Harefield UB9 6PU
	drawing PROPOSED ELEVATIONS
	date Sept. 2024
	scale 1:500 at A3
	project no 2021.007
	work stage 3
	drawing no D04
	revision -


www.masonwoodgroup.co.uk  
gc@masonwoodgroup.co.uk  
+44 7498 589399

## Notes

All new work shown shaded  
Demolition generally shown dotted

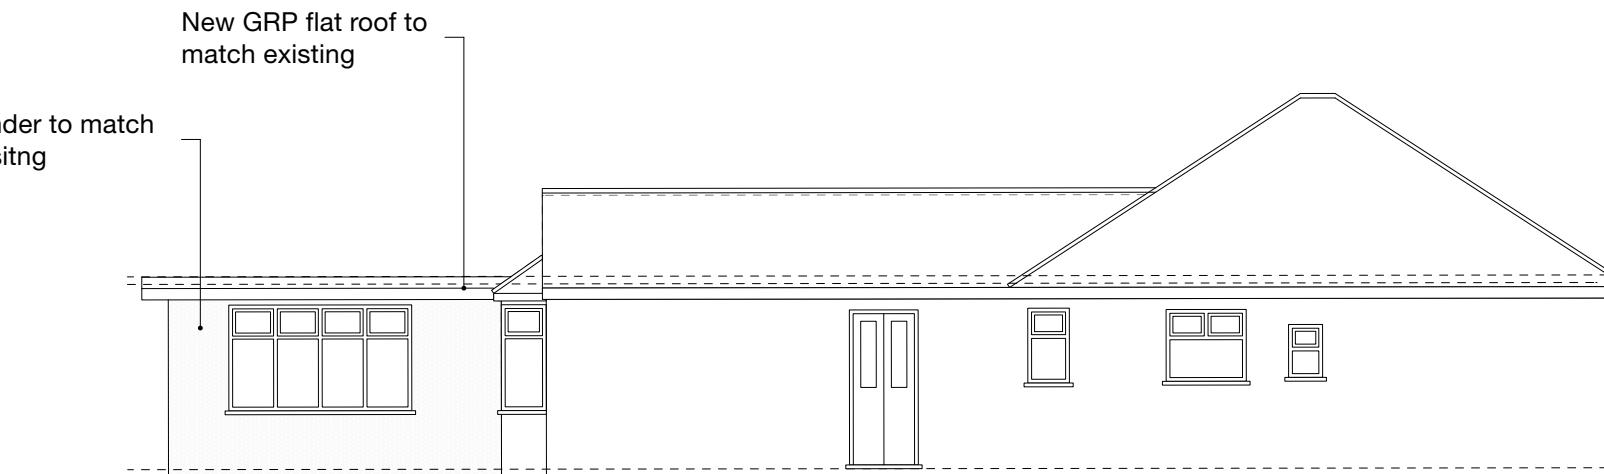


**NORTH-EAST**  
Side

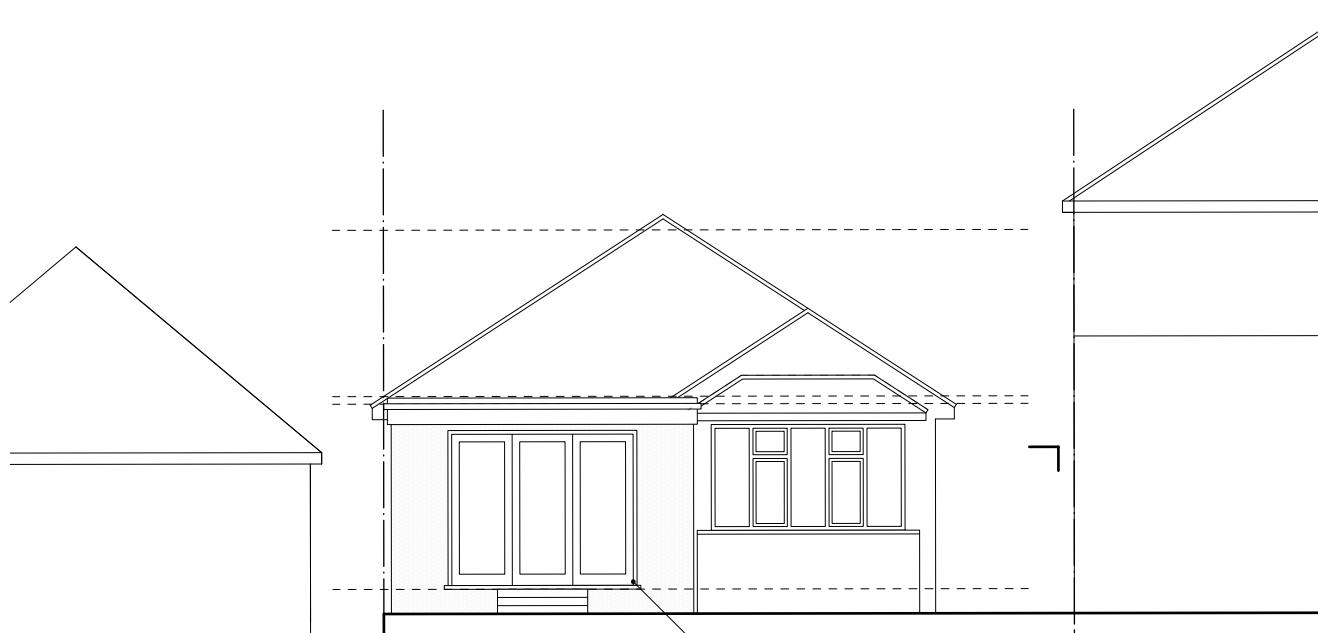

**SOUTH-EAST**  
Rear

New aluminium powder  
coated bi-folding door

0 1 2 3 4 5 M

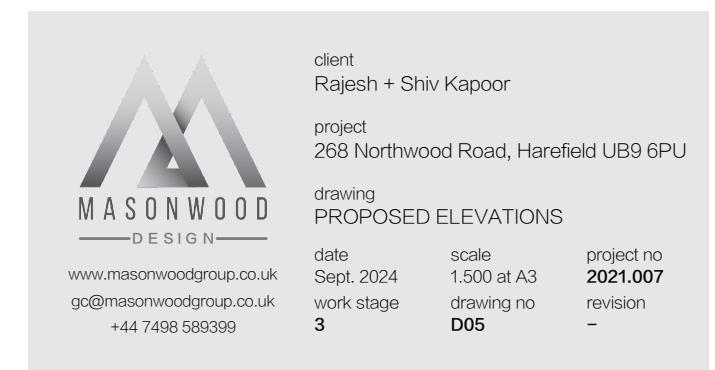

**HOUSEHOLDER**