

Notes


©Crown Copyright and database rights 2020 OS Licence no. 100019980

Site Area: 740.61m²



-	-	-	-	-
Revision notes				

0 10 20 30 40 50 M

 

www.masonwoodgroup.co.uk
gc@masonwoodgroup.co.uk
+44 7498 589399

client
Rajesh + Shiv Kapoor

project
268 Northwood Road, Harefield UB9 6PU

drawing
SITE LOCATION PLAN


date
Feb. 2021
work stage
1

scale
1:1250 at A4
drawing no
S01

project no
2021.007
revision
-

Notes

- Ccupboard
- CHcill height
- WHwindow height
- 3421ceiling height
- SVPSoil vent pipe
- GGully

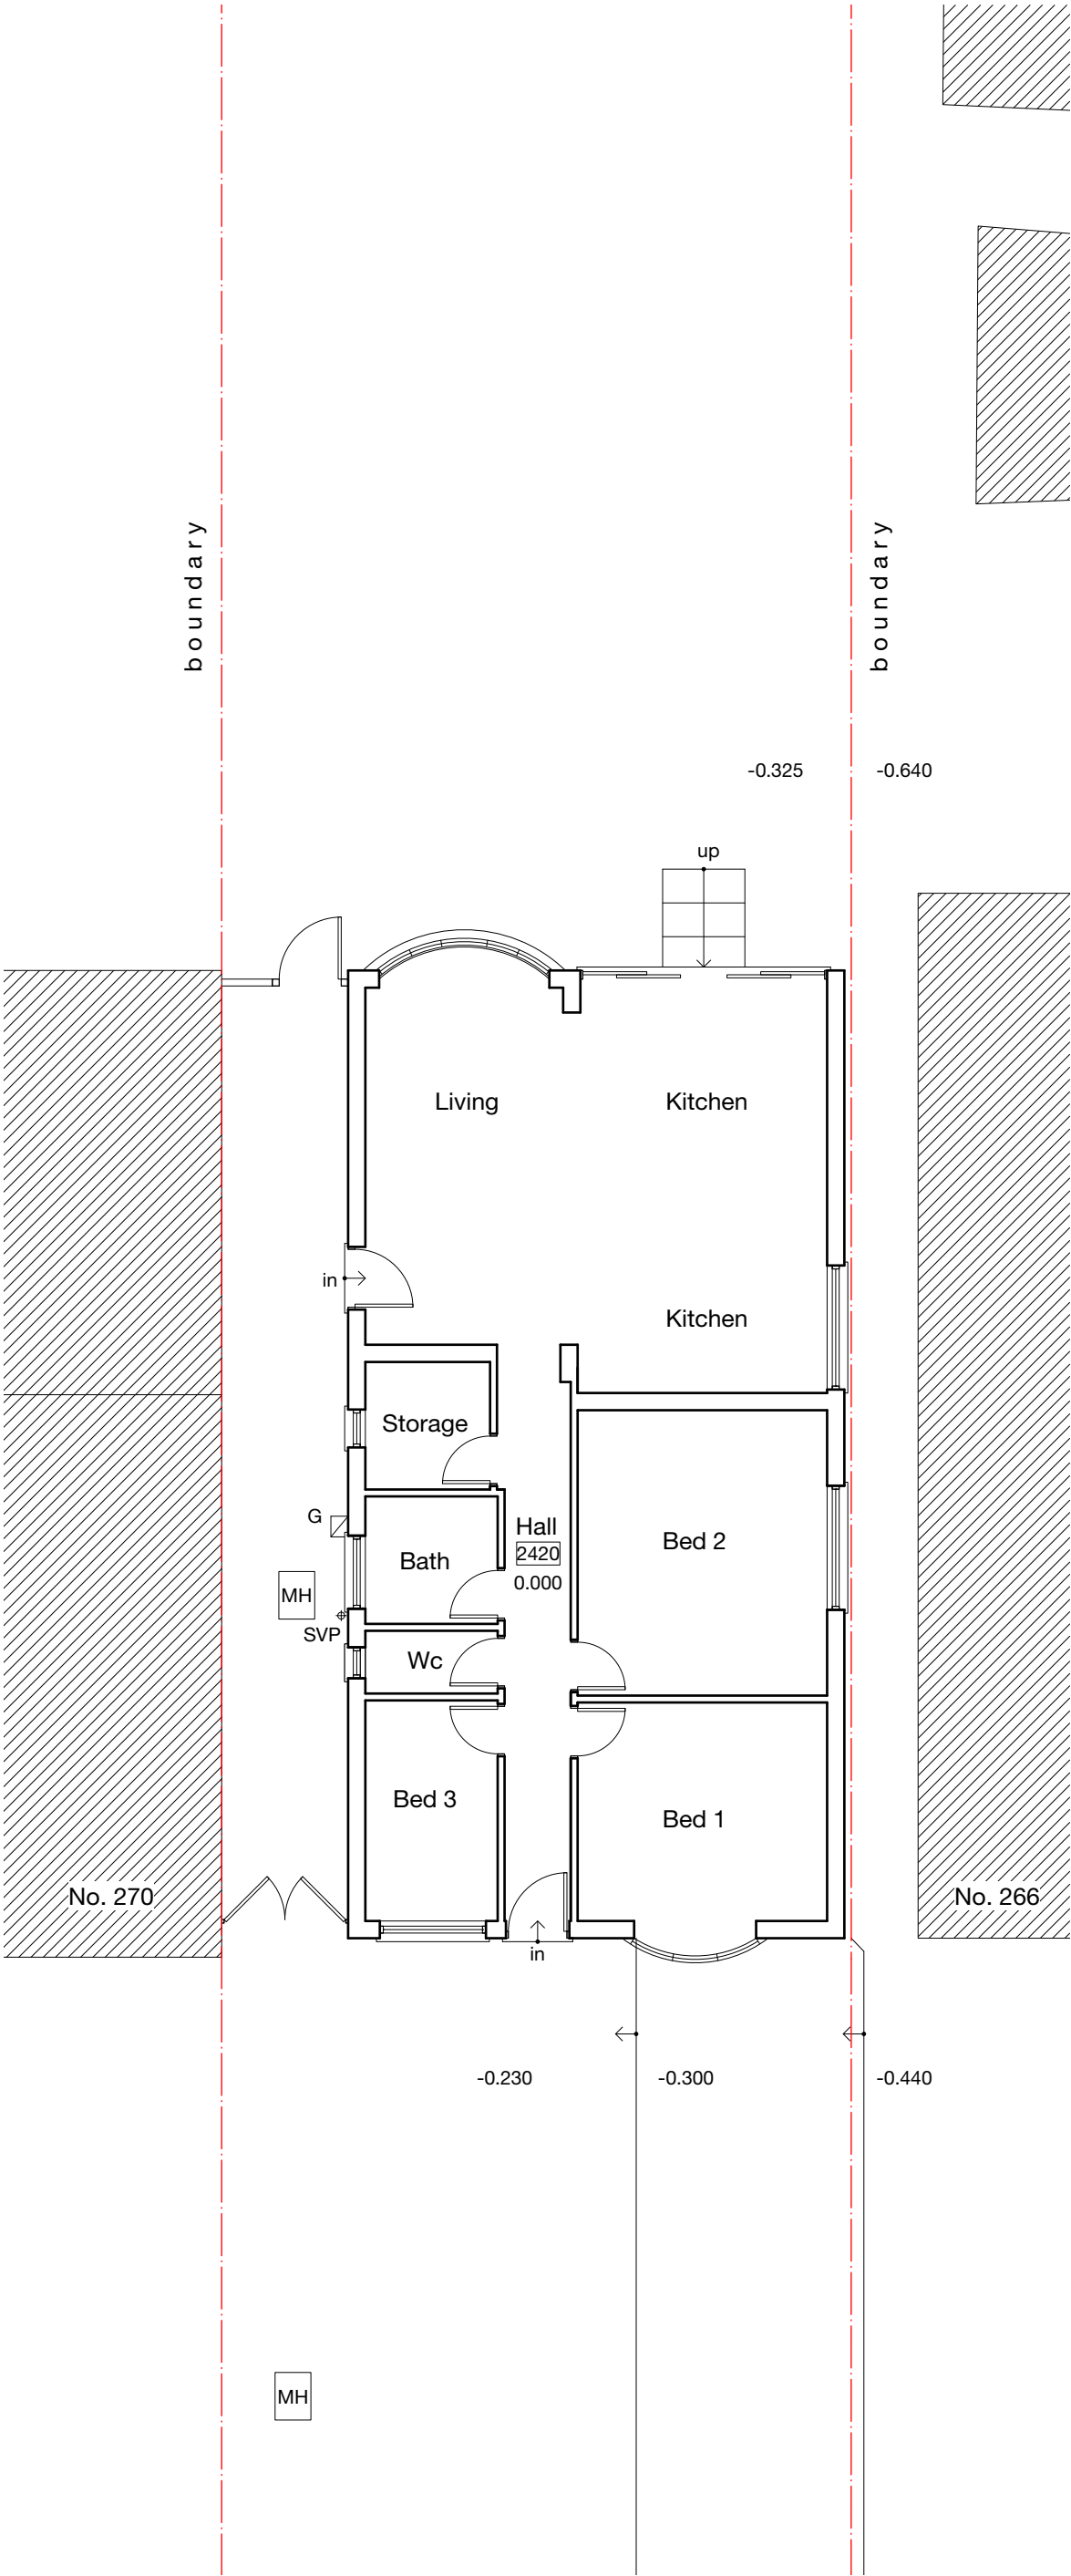

-	-	-	-	-
Revision notes				



www.masonwoodgroup.co.uk
gc@masonwoodgroup.co.uk
+44 7498 589399

client
Rajesh + Shiv Kapoor

project
268 Northwood Road, Harefield UB9 6PU

drawing
EXISTING GROUND FLOOR PLAN

date
Feb. 2021

work stage
1


scale
1:100 at A3

project no
2021.007

revision
S02


revision
-



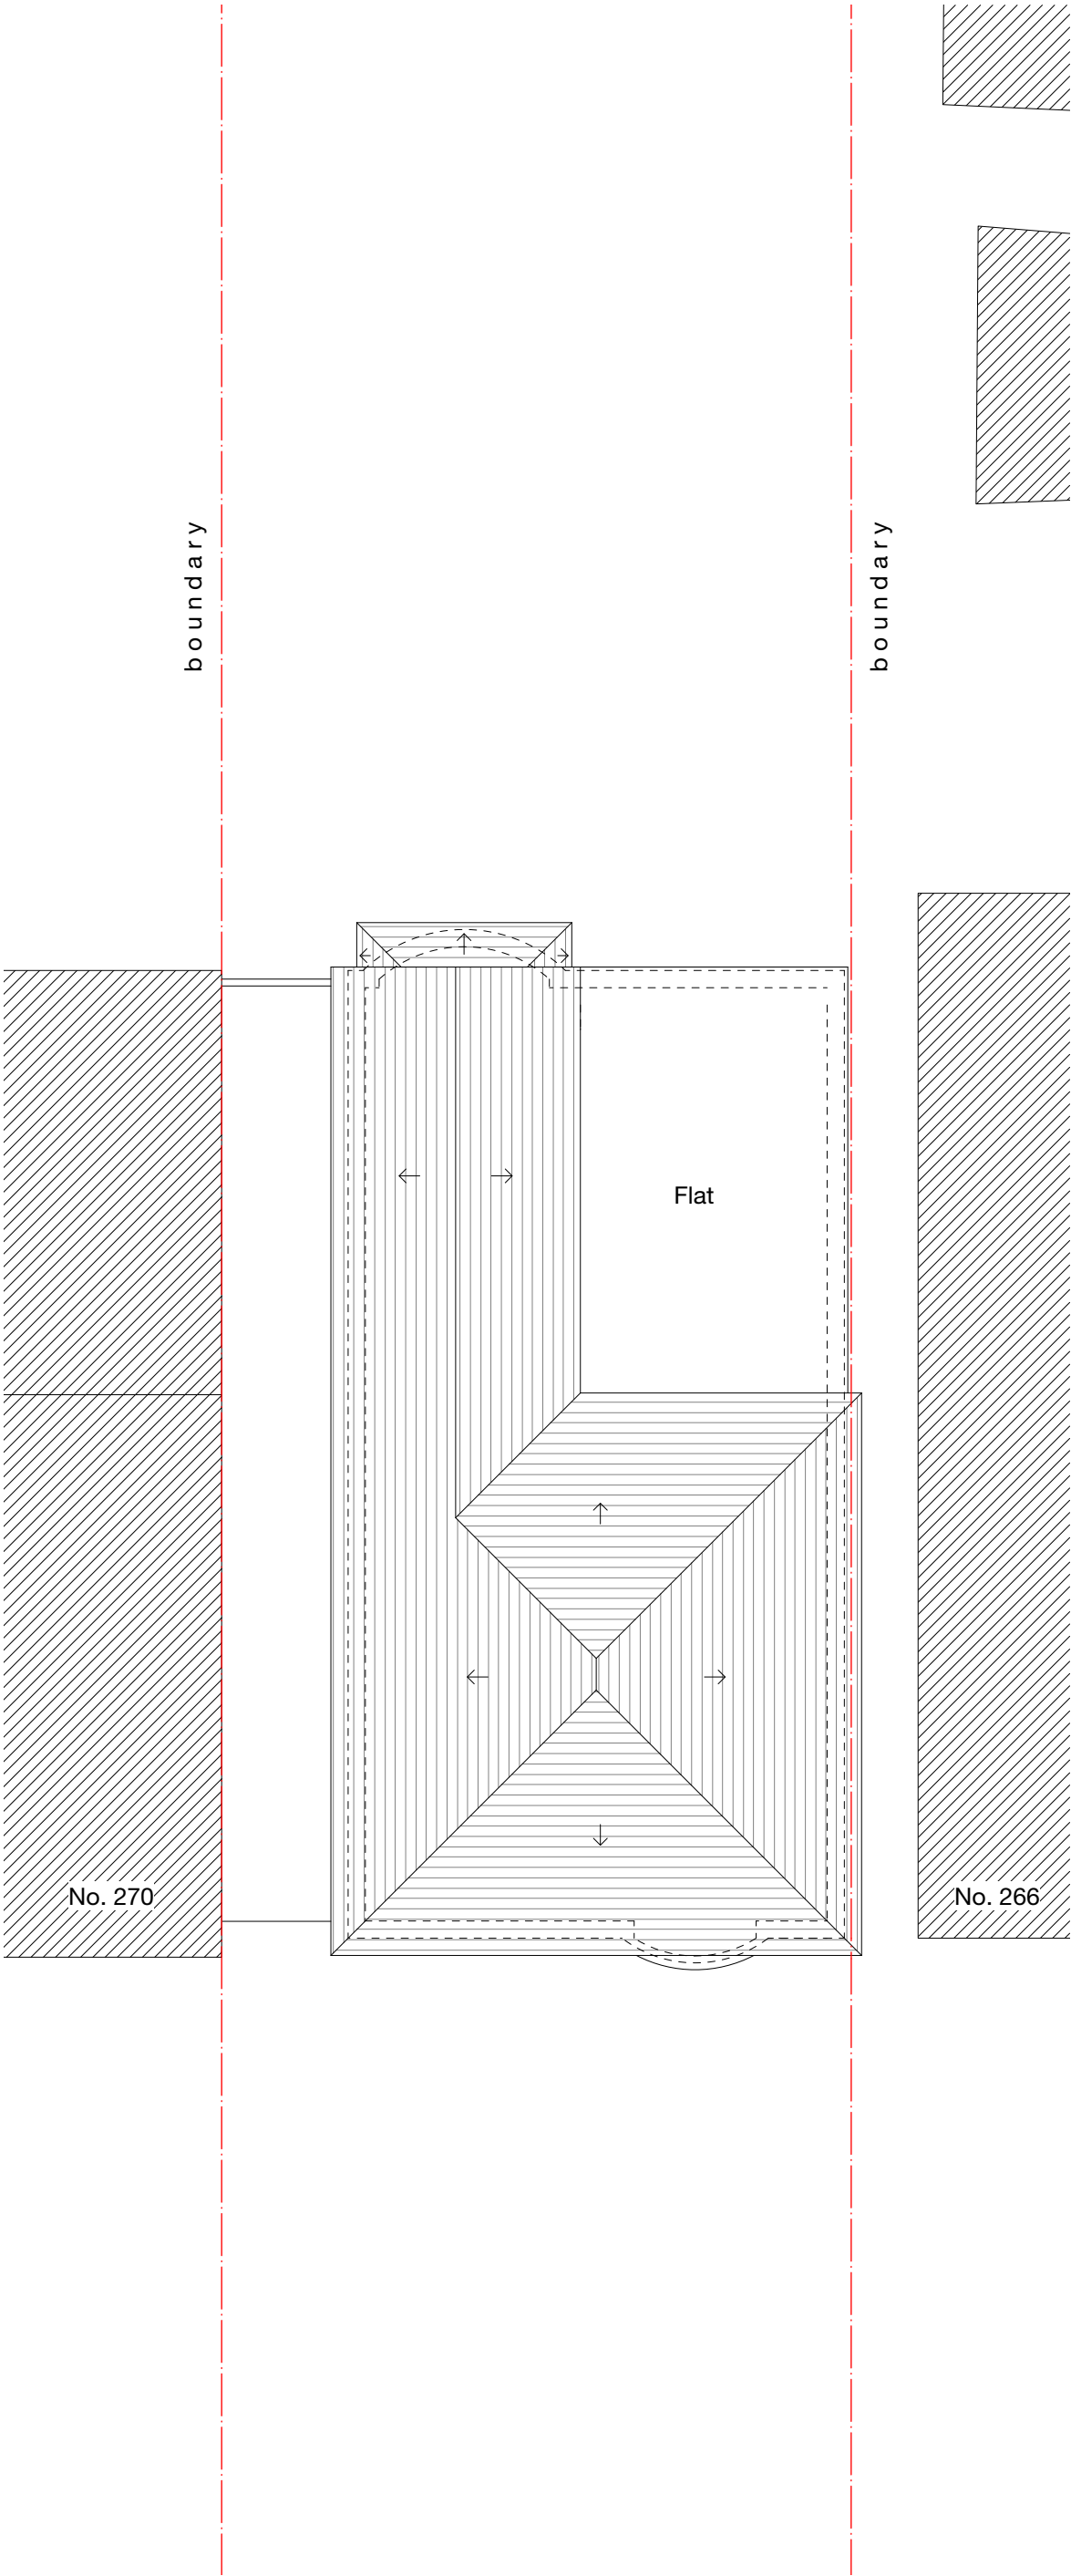

Notes

-	-	-	-	-
Revision notes				

 



MASONWOOD
DESIGN

www.masonwoodgroup.co.uk
gc@masonwoodgroup.co.uk
+44 7498 589399

client
Rajesh + Shiv Kapoor

project
268 Northwood Road, Harefield UB9 6PU

drawing
EXISTING ROOF PLAN

date
Feb. 2021


work stage
1

scale
1:100 at A3


drawing no
S03

project no
2021.007

revision
-

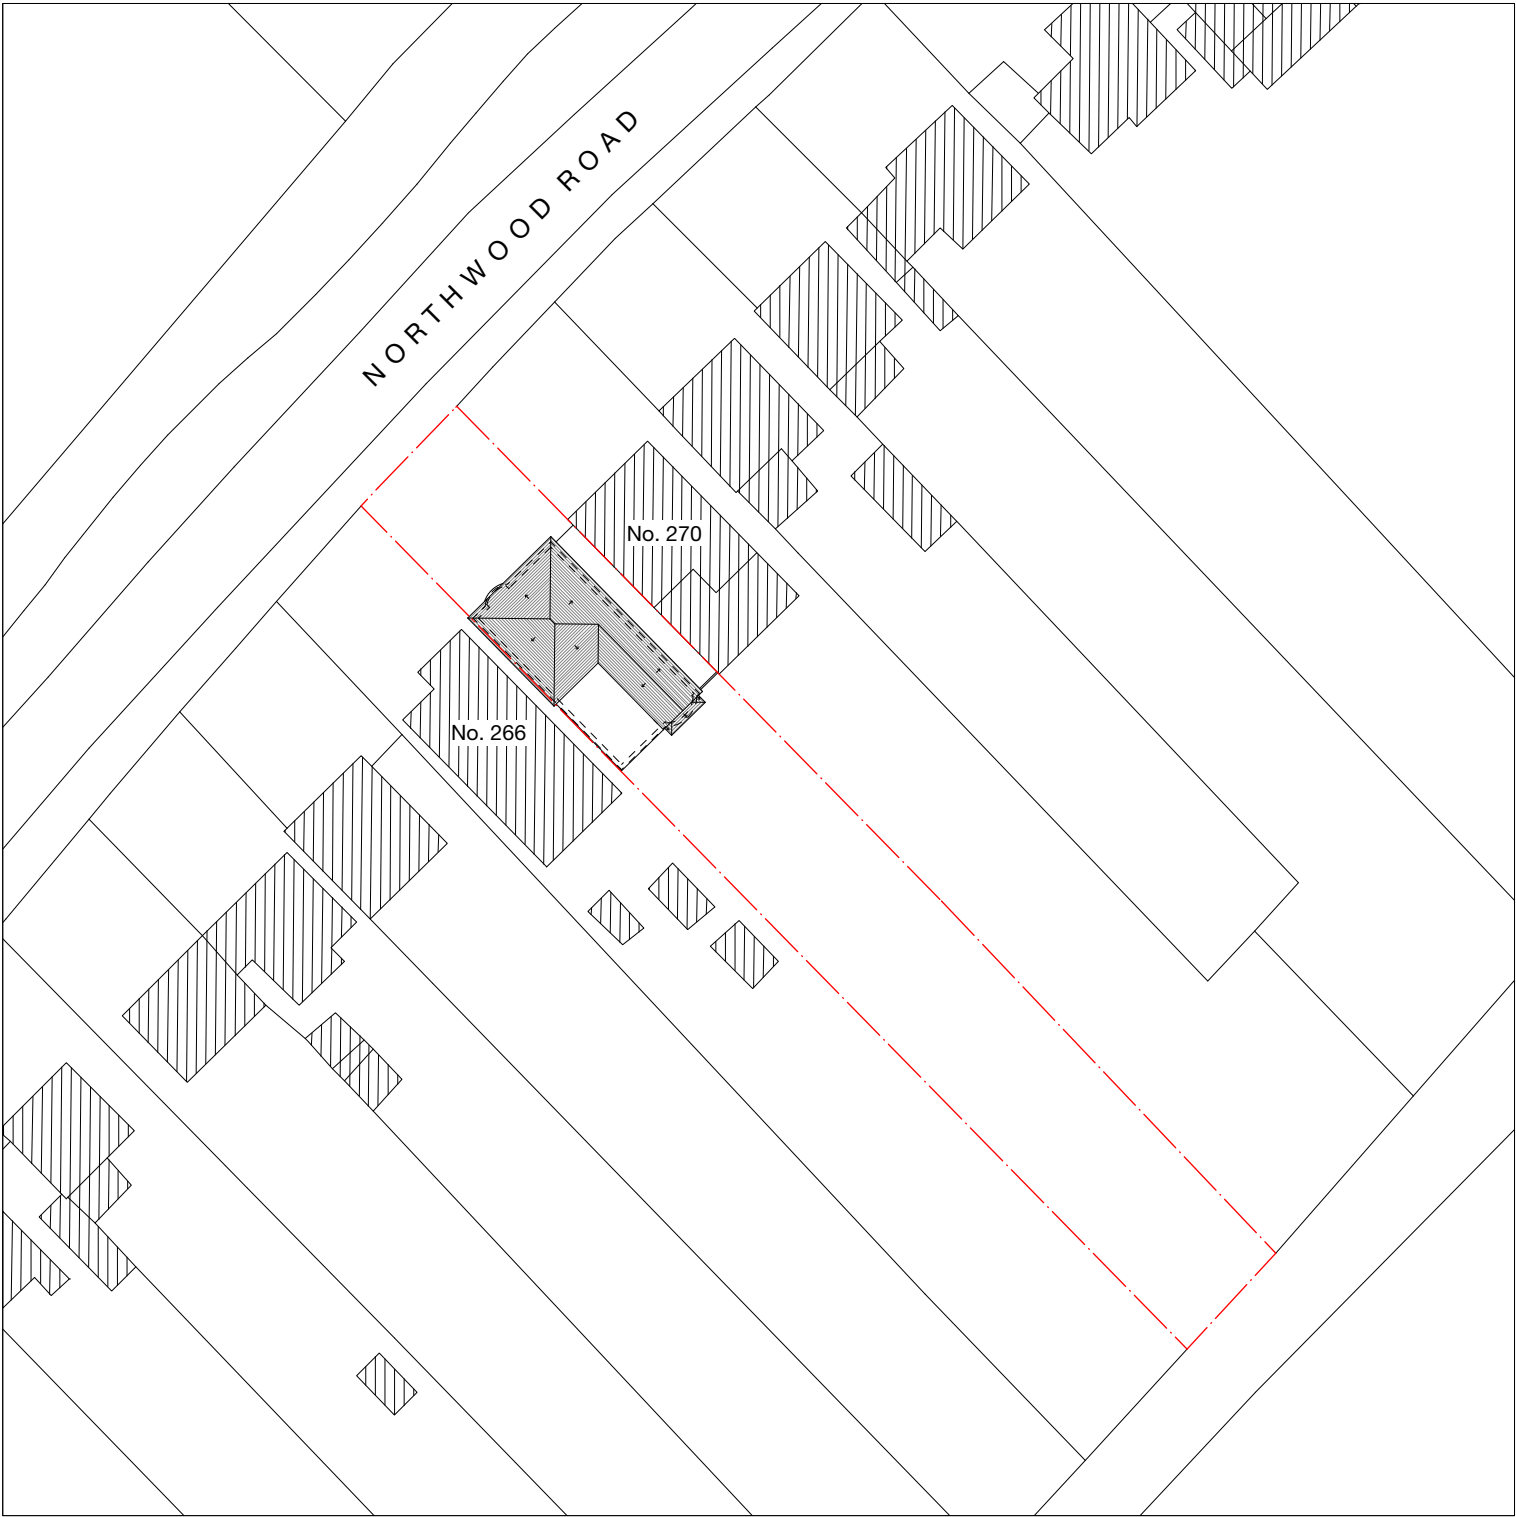

-	-	-	-	-
Revision notes				

 



MASONWOOD
DESIGN

www.masonwoodgroup.co.uk
gc@masonwoodgroup.co.uk
+44 7498 589399

client
Rajesh + Shiv Kapoor


project
268 Northwood Road, Harefield UB9 6PU

drawing
EXISTING SITE PLAN


date Feb. 2021	scale 1:500 at A3	project no 2021.007
work stage 1	drawing no S04	revision -




NORTH-EAST
Side

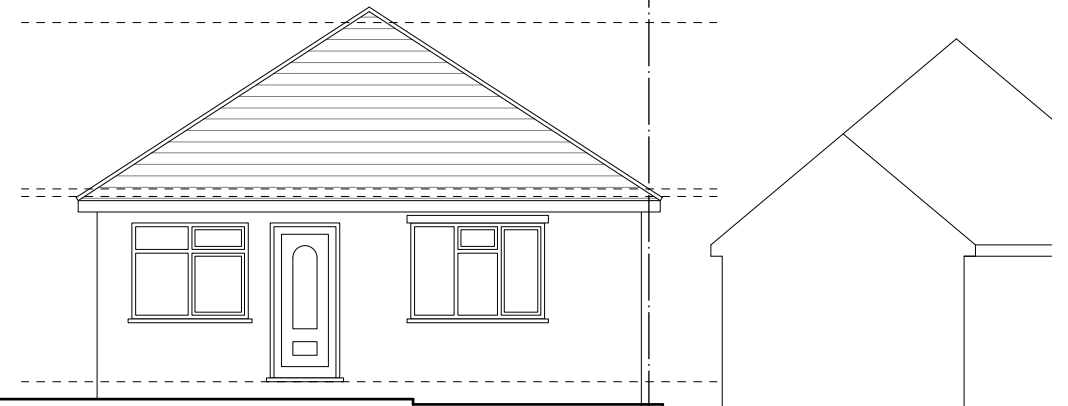

NORTH-WEST
Front

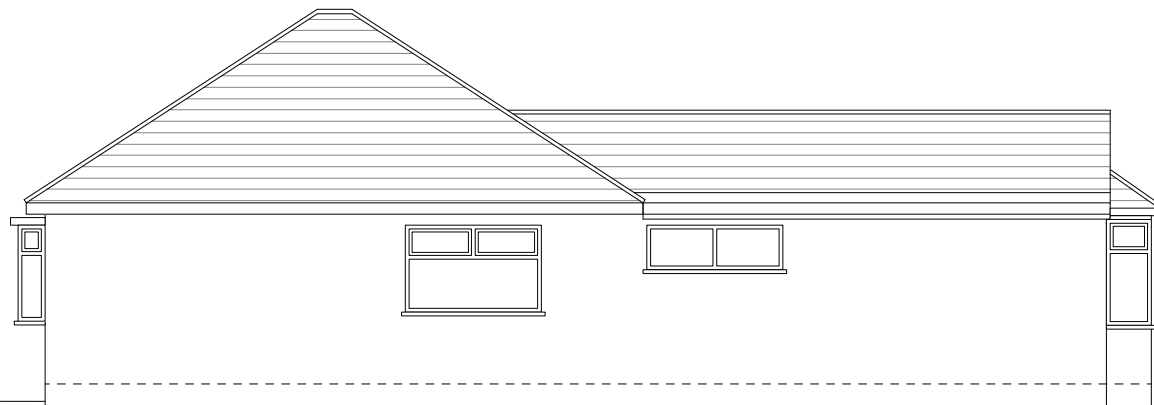

SOUTH-WEST
Side

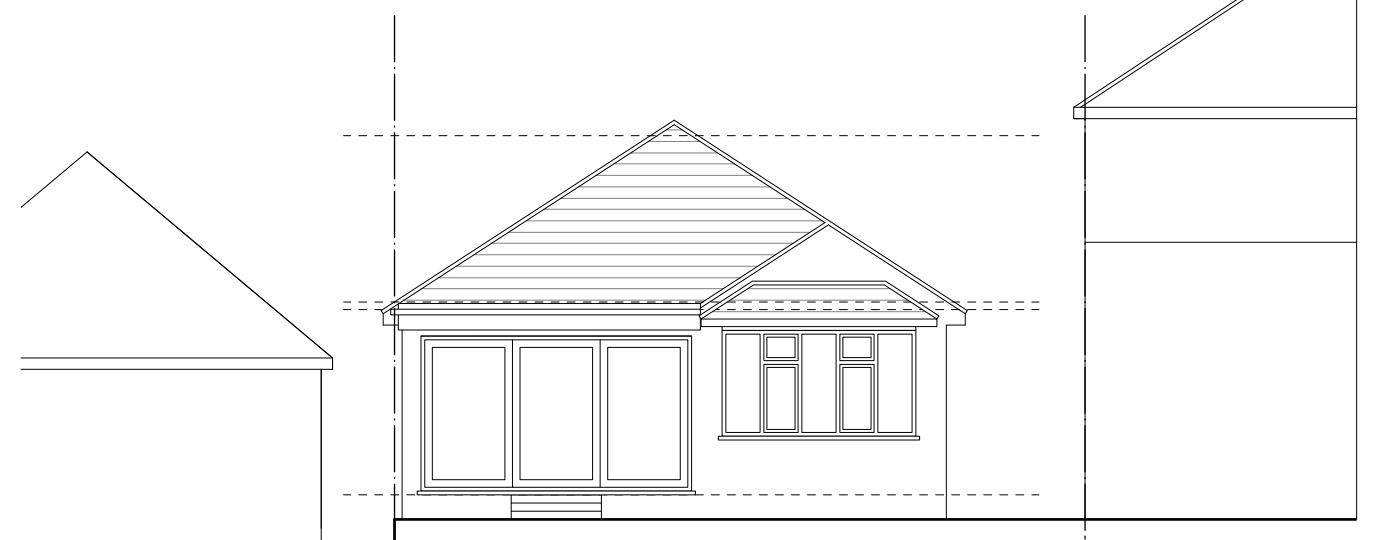

SOUTH-EAST
Rear

-	-	-	-	-
Revision notes				



www.masonwoodgroup.co.uk
gc@masonwoodgroup.co.uk
+44 7498 589399

client
Rajesh + Shiv Kapoor

project
268 Northwood Road, Harefield UB9 6PU

drawing
EXISTING ELEVATIONS

date
Feb. 2021

scale
1:500 at A3

work stage
1

project no
2021.007

drawing no
S05

revision
-