






Proposed Front Elevation

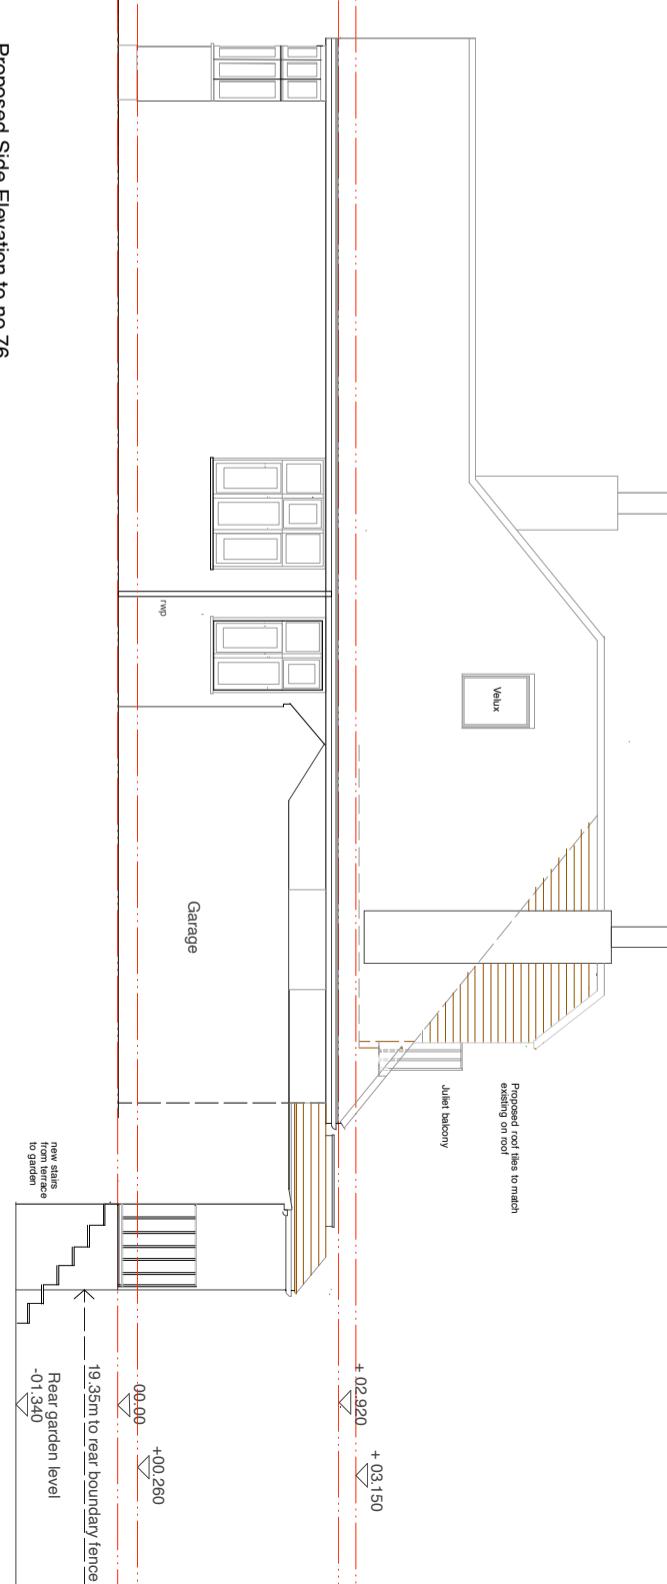

Proposed Side Elevation to no 76

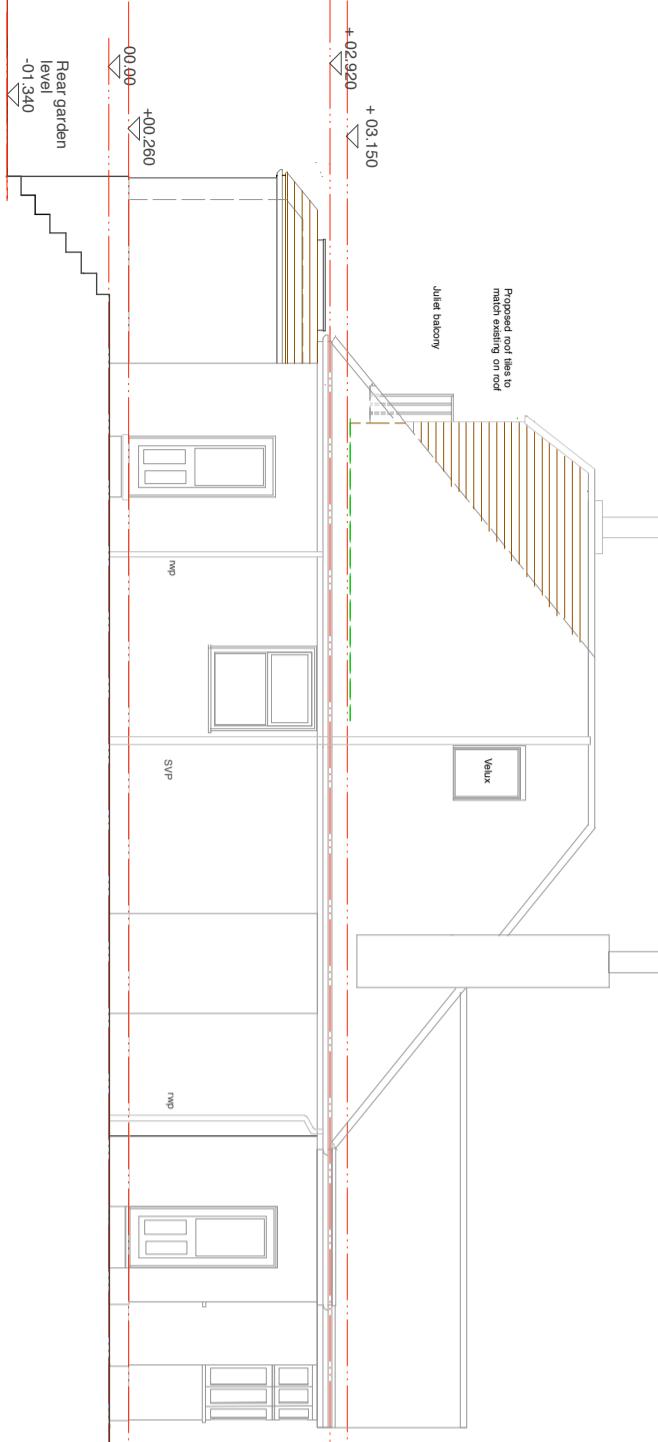

Proposed Elevation to no 80

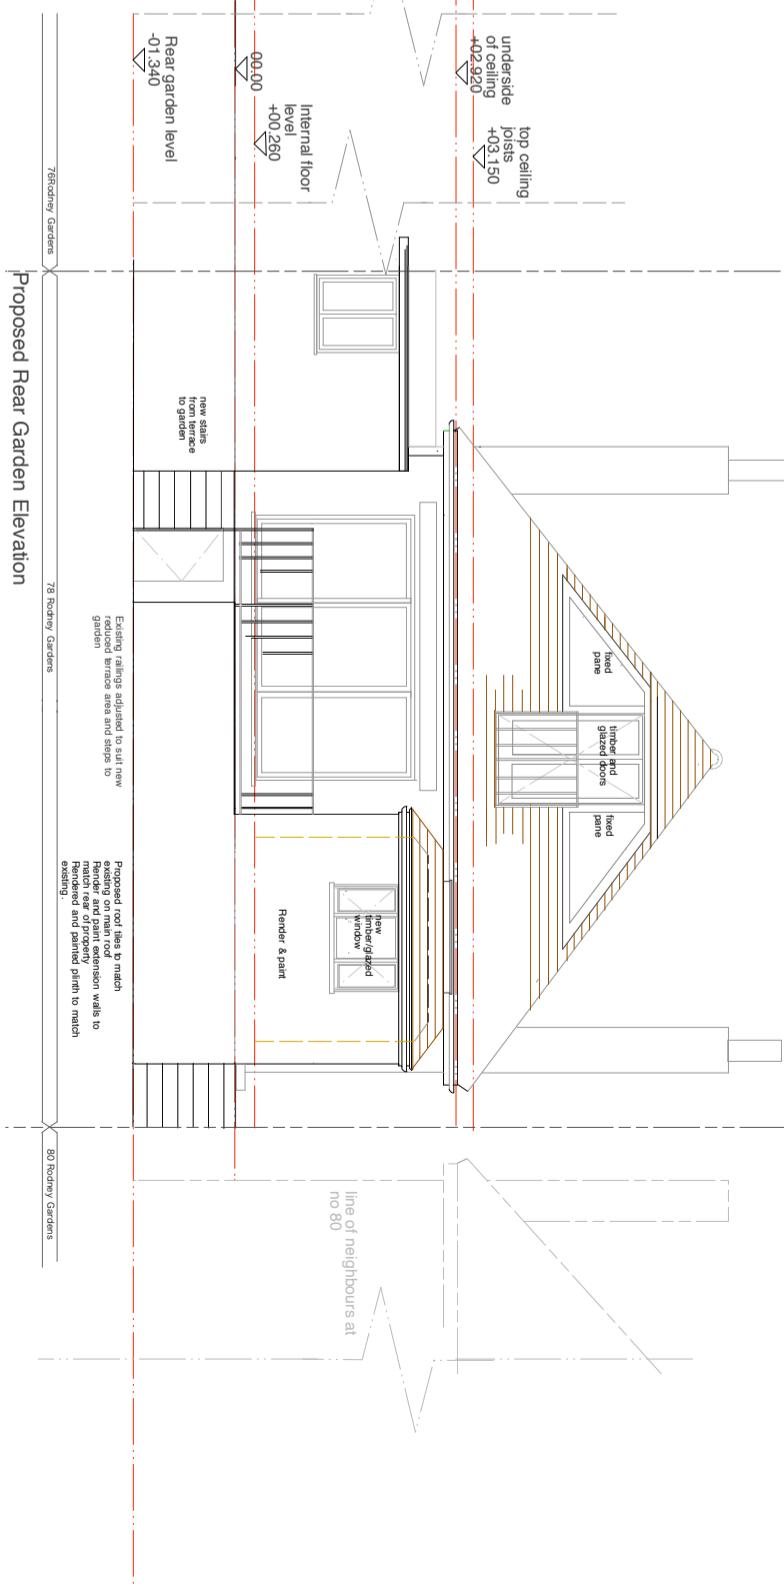

Proposed Rear Garden Elevation

78 Rodney Gardens, Pinner, HA5 2RP

Drawing: Proposed Elevations Revision:

Date: 03.05.2022

Scale: 1:100 @A3

Scale:
0 1M 2M 3M 4M 5M