




1. PROPOSED FRONT ELEVATION
1 : 100

2. PROPOSED REAR ELEVATION
1 : 100

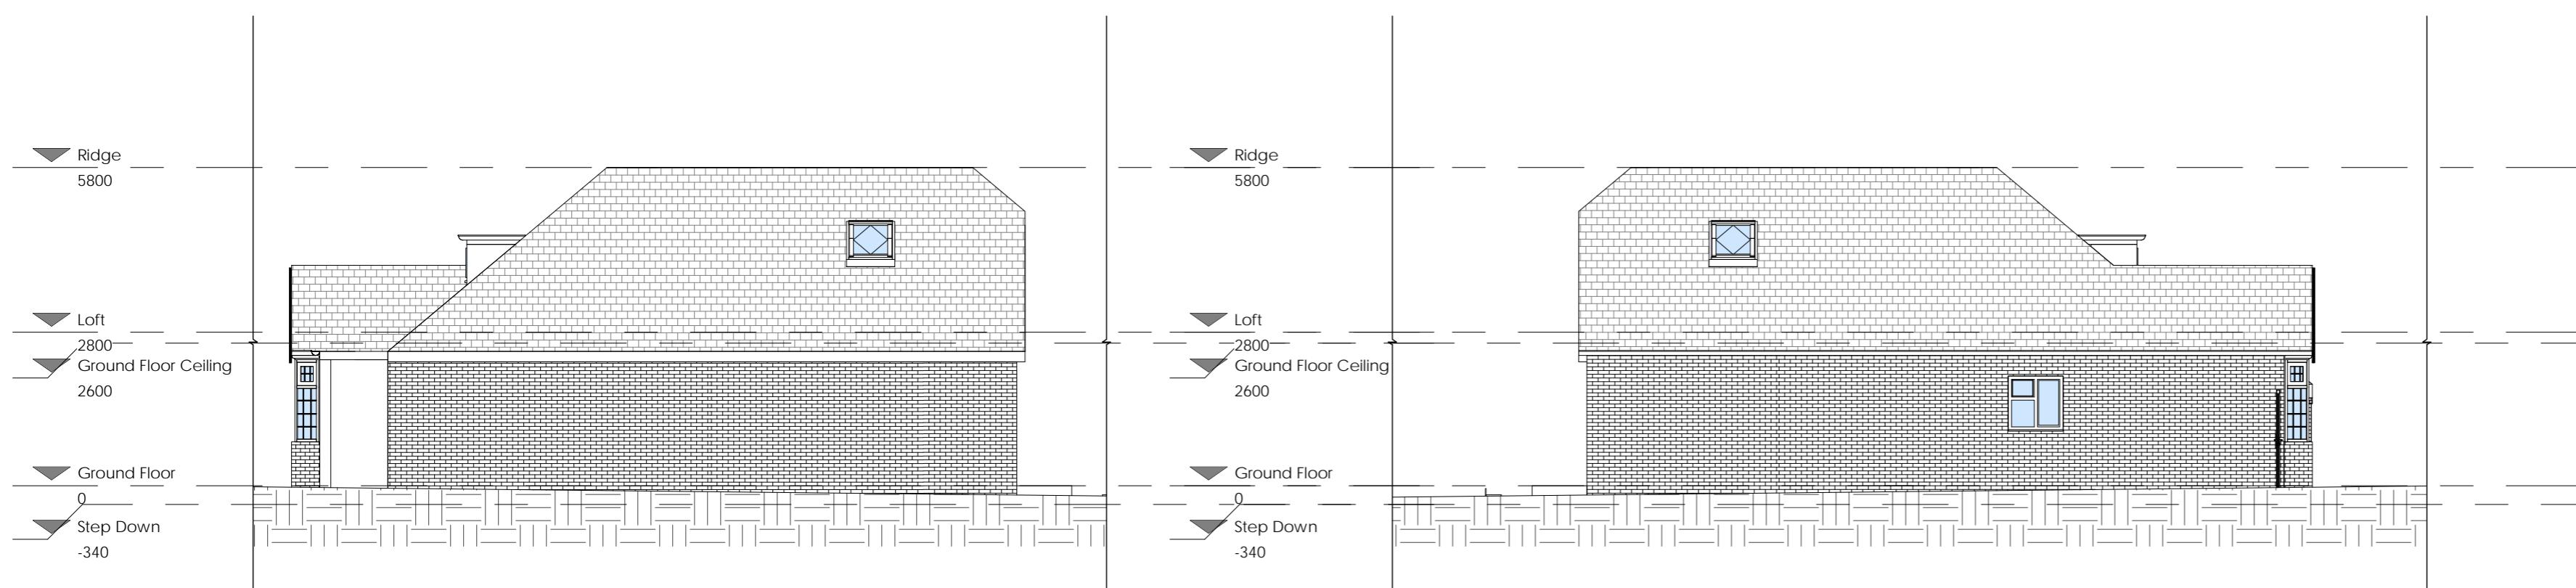


**3 4. PROPOSED SIDE ELEVATION
1 : 100**

4 3. PROPOSED OTHER SIDE ELEVATION
1 : 100

A horizontal timeline with tick marks at 0, 1, 2, 3, and 4. The segments between the ticks are colored as follows: (0, 1) black, (1, 2) white, (2, 3) black, (3, 4) white, (4, 5) black.

GRAPHIC SCALE: 1:50

 

A horizontal scale bar with markings at 0, 1, 2, 3, 4, and 5. The first five inches are marked with vertical tick marks, and the remaining five inches are represented by a solid black line.

GRAPHIC SCALE: 1:100

PROJECT STATUS

PLANNING

PLANNING

PROJECT 4 HILLSIDE RICE

4 HILLSIDE RISE

TITLE

PROPOSED ELEVATION

11. *What is the best way to increase the number of people who use a particular service?*

CLIENT

Mrs Anna Sabau

| | | | |
|-----------------------|-------------------------|---------------------------|-------------------------------|
| DRAWN BY <u>ME</u> | CHECKED BY <u>70</u> | DATE <u>21-01-2000</u> | SCALE (@A2) <u>1:100</u> |
|-----------------------|-------------------------|---------------------------|-------------------------------|

| | | | |
|-----------------------|----|-------------------|---------|
| ME | ZC | 21-01-2022 | 1 : 100 |
| DRAWING NUMBER | | UK2152 H1 D A 104 | |

| | | | |
|----------------|-------------------|-------|----------|
| DRAWING NUMBER | UR2153-H1-D-A-104 | | |
| PROJECT NUMBER | BUILDING CODE | PHASE | REVISION |

| | | | |
|--------|----|--|--|
| UK2153 | VA | | |
|--------|----|--|--|