


0 1 2 3 4 5

GRAPHIC SCALE: 1:50

0 1 2 3 4 5 10

PROJECT STATUS			
PLANNING			
PROJECT			
4 HILLSIDE RISE			
TITLE			
EXISTING PLANS			
CLIENT			
Mrs Anna Sabau			
DRAWN BY ME	CHECKED BY ZC	DATE 21-01-2022	SCALE (@A2) 1 : 100
DRAWING NUMBER		UK2153-H1-D-A-101	
PROJECT NUMBER UK2153	BUILDING CODE VA	PHASE	REVISION

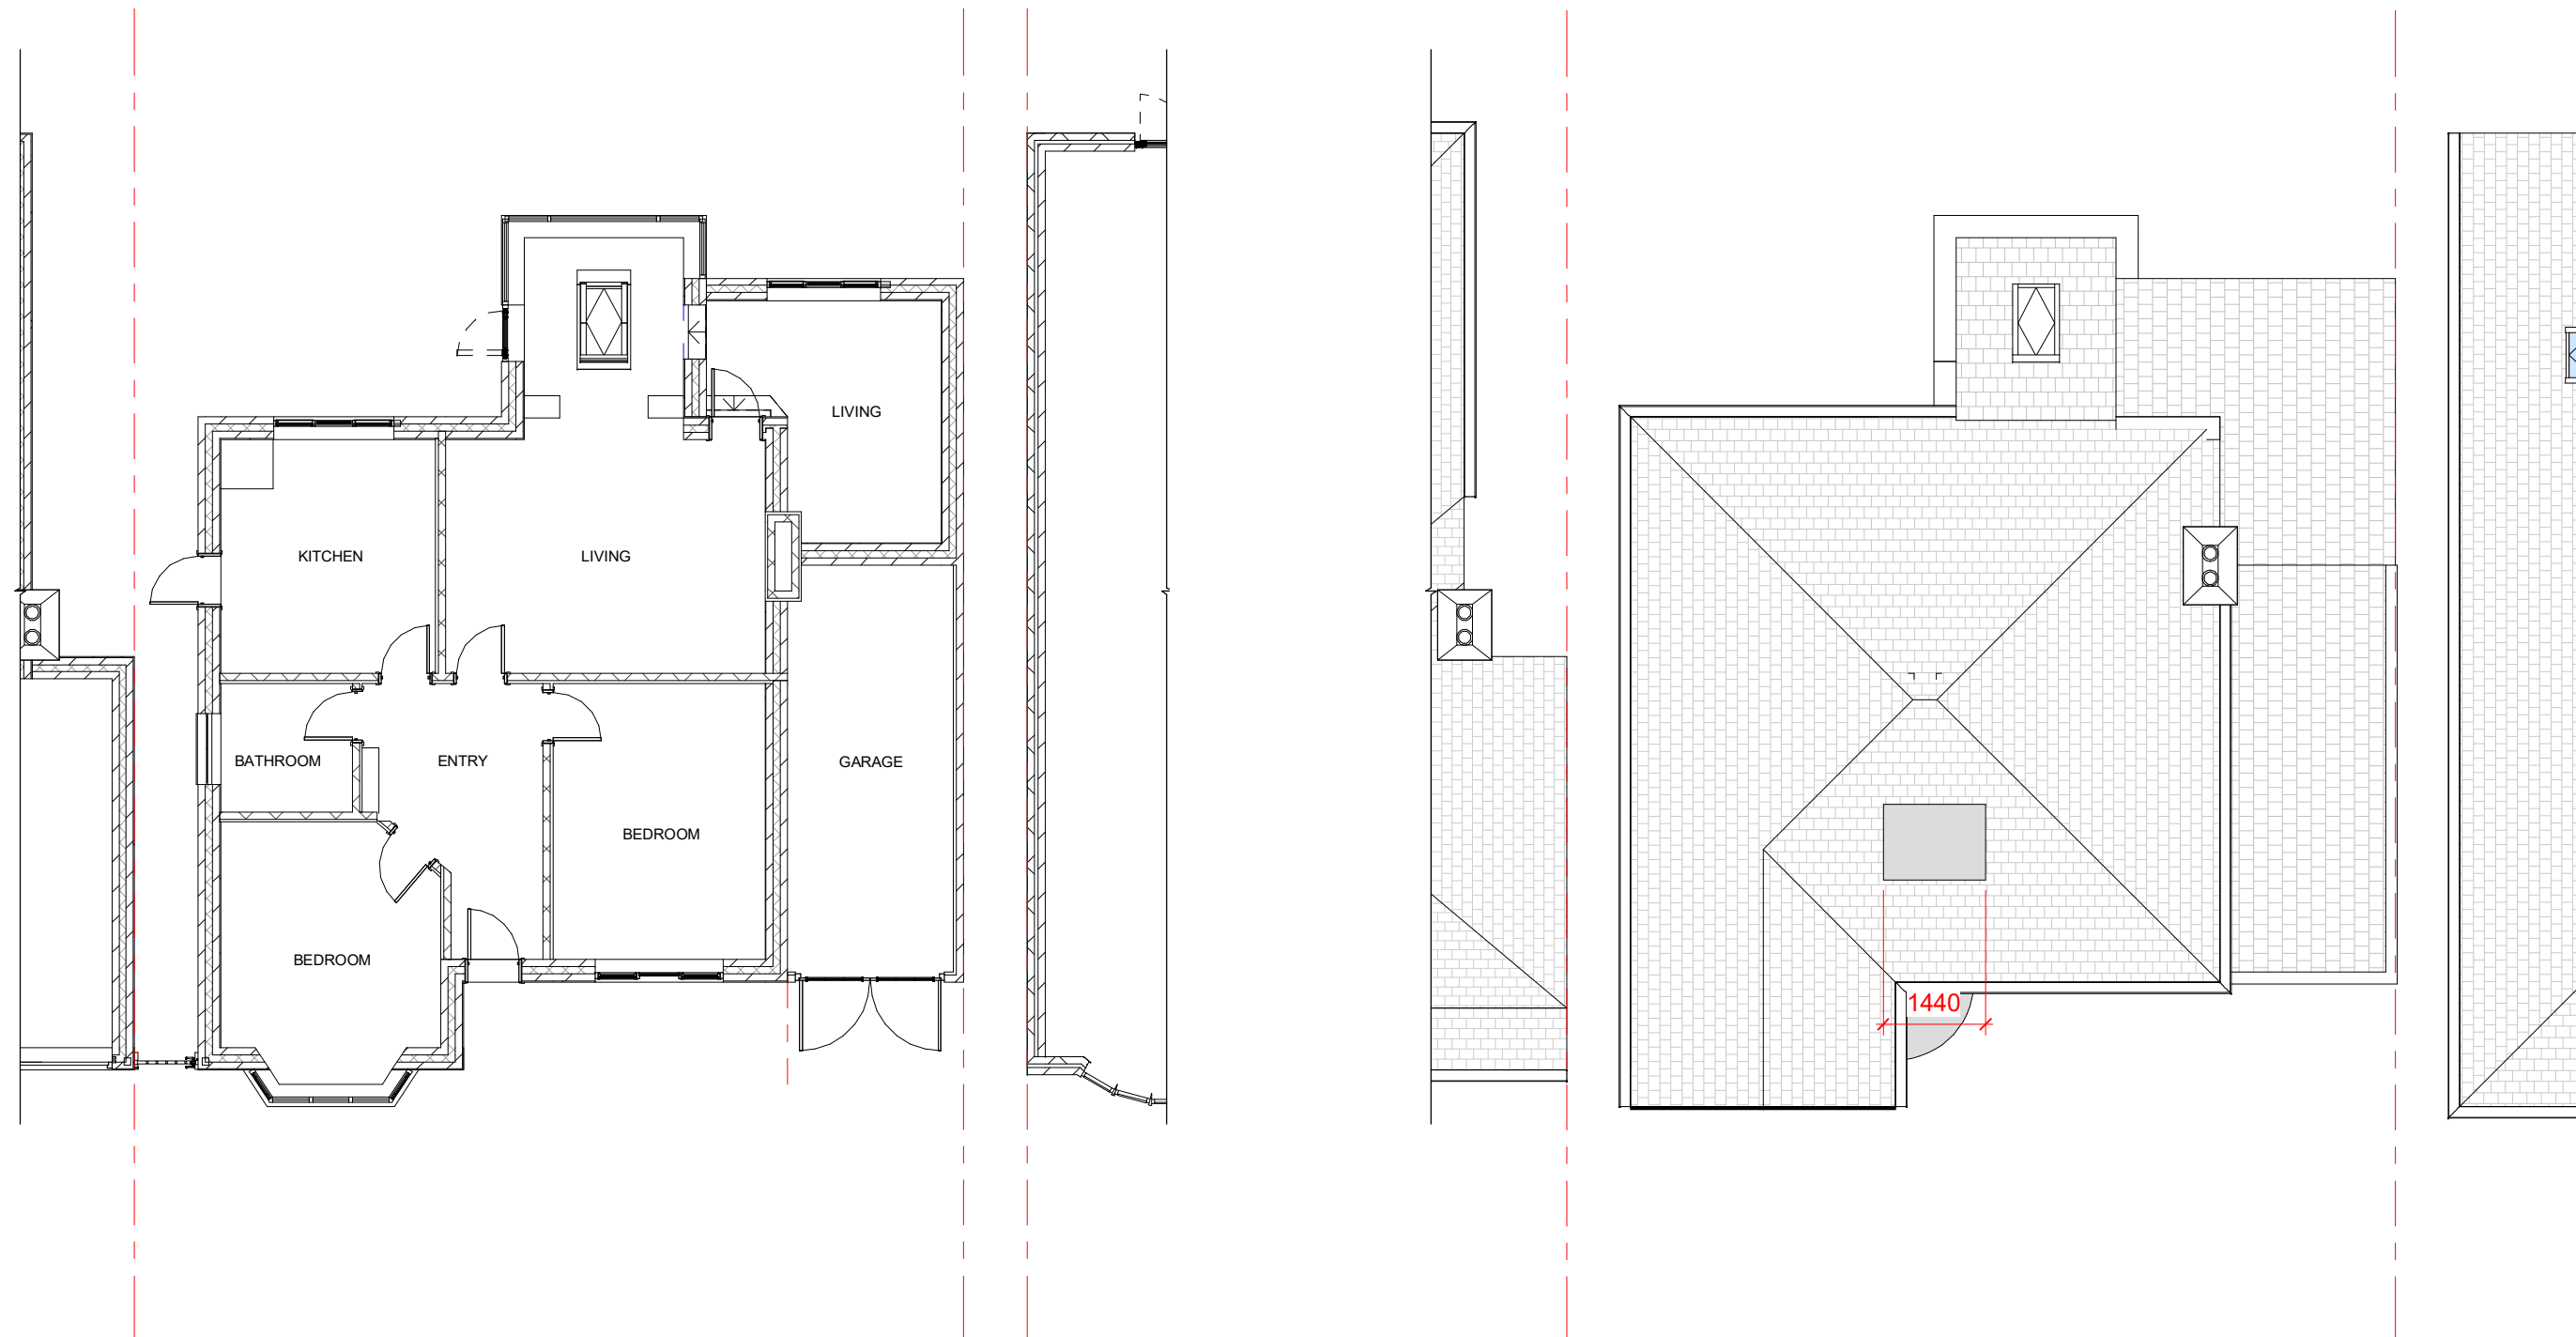

1. EXISTING GROUND FLOOR
1 : 100

② 3. EXISTING ROOF PLAN
1 : 100