




Proposed Extension

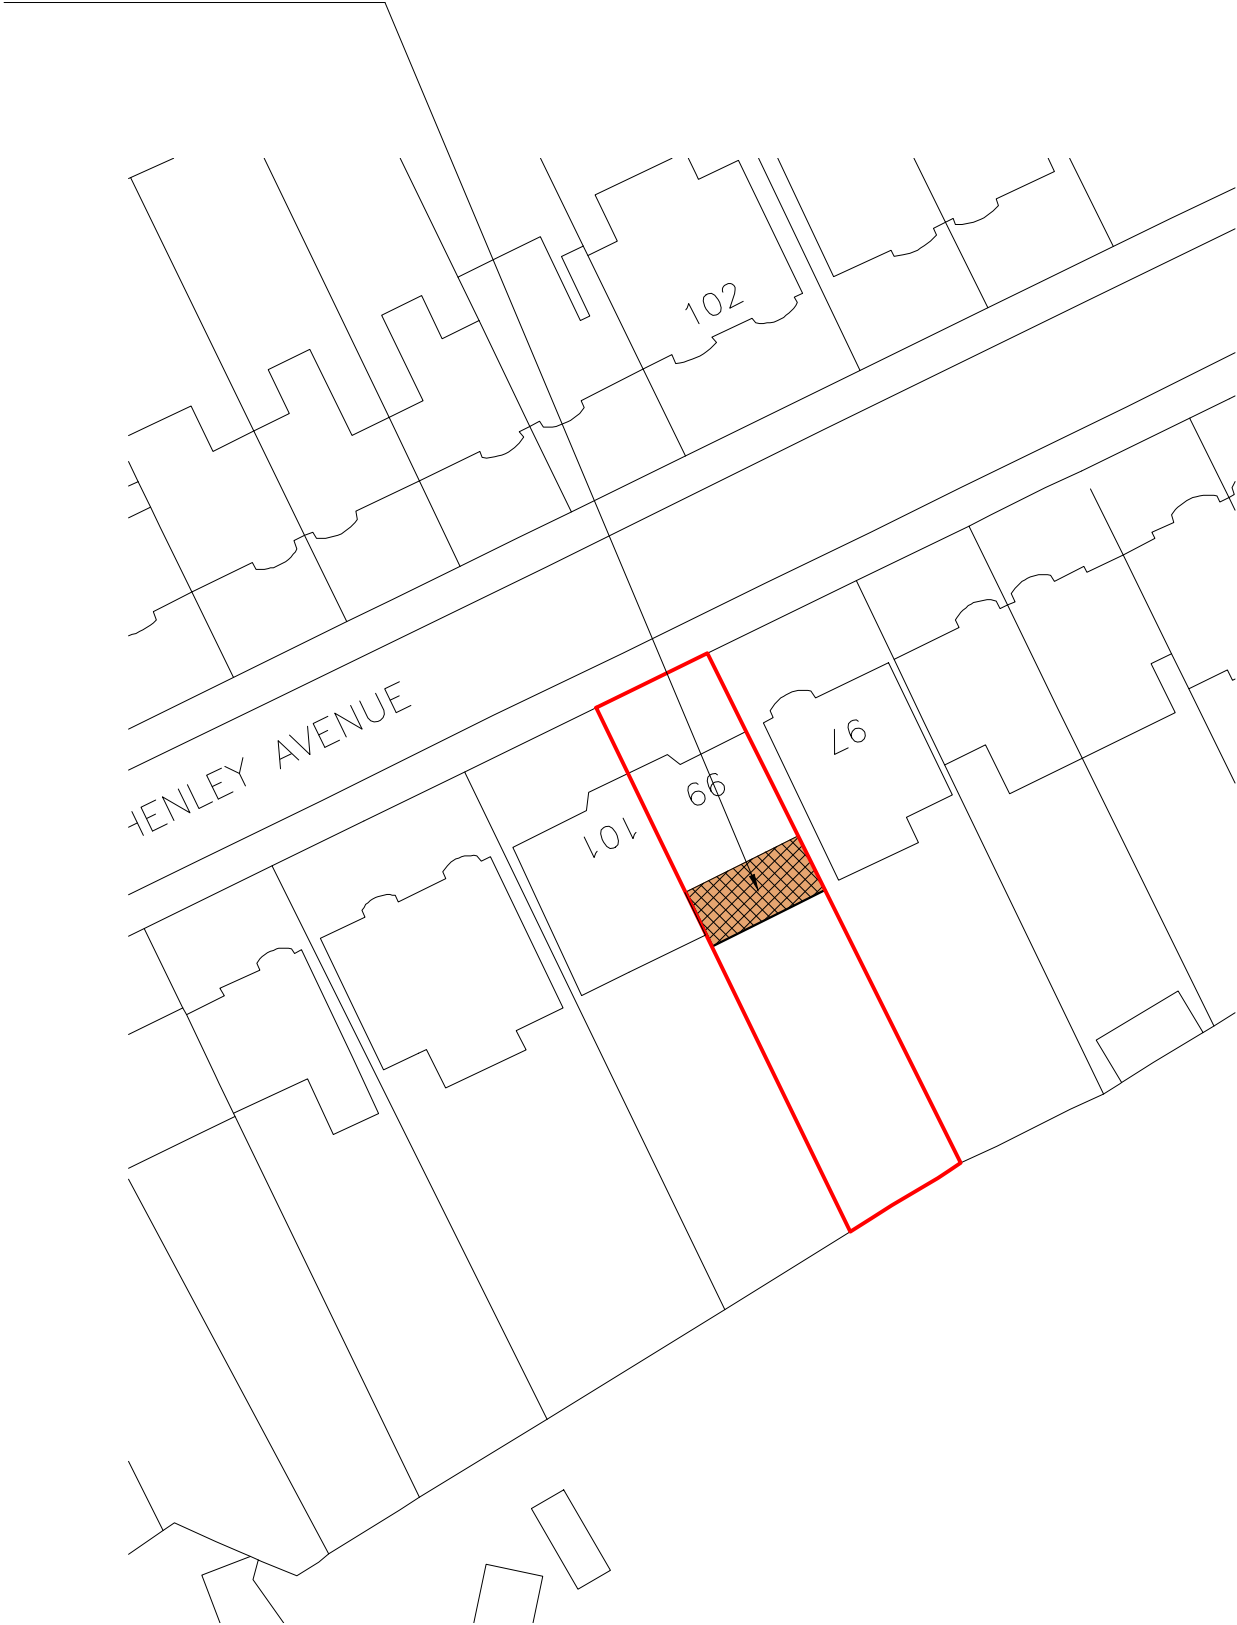

Block Plan

 

Site Location

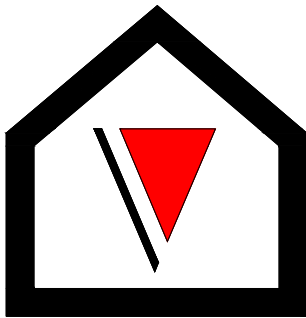

V - Design

Website: V-Design CAD Services Ltd
Email Address: info@vdesigncad.co.uk

IMPORTANT NOTES:

Dimensions to be verified on site
DO NOT SCALE FROM THIS DRAWING.
Any areas indicated on this drawing are for guidance only.
No responsibility is taken for their accuracy.

This drawing is the property of **V-DESIGN CAD Services Ltd** Copyright is reserved by them and the drawing is issued on the condition that it is not copied, reproduced, retained or disclosed to any unauthorized person, either wholly or in part without the consent in writing of **V-DESIGN CAD Services Ltd**

Email: vishal.p@vdesigncad.co.uk Mobile: 07971083395

PROJECT:

99 Shenley Avenue,
Ruislip
HA4 6BT


LEGENDS:

EXISTING:	PROPOSED:
Existing Wall	Proposed Wall
Internal Wall	Internal Wall
Site Boundary	Site Boundary
Windows	Windows
Doors	Doors



Drawing Title:	
Block and Location Plans	
Scale: 1:500, 1:1250	Paper Size: A3

REVISION/ COMMENTS :		
No:	Comments:	Date:



Drawn By:	VG
Job Ref:	25006V
Date:	Jan 2025
Drawing No.	PL - 01

 

Existing Ground Floor Plan

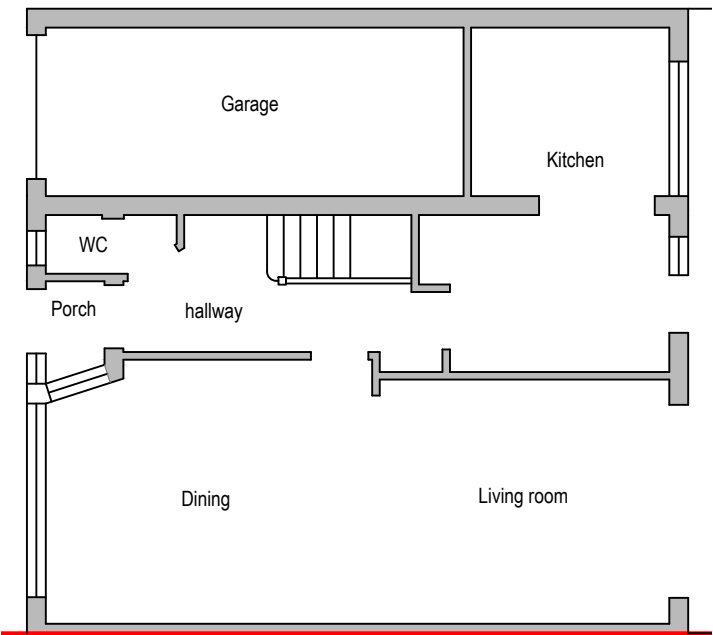 

Proposed Ground Floor Plan

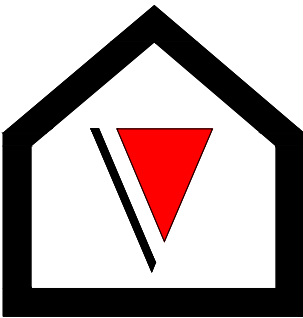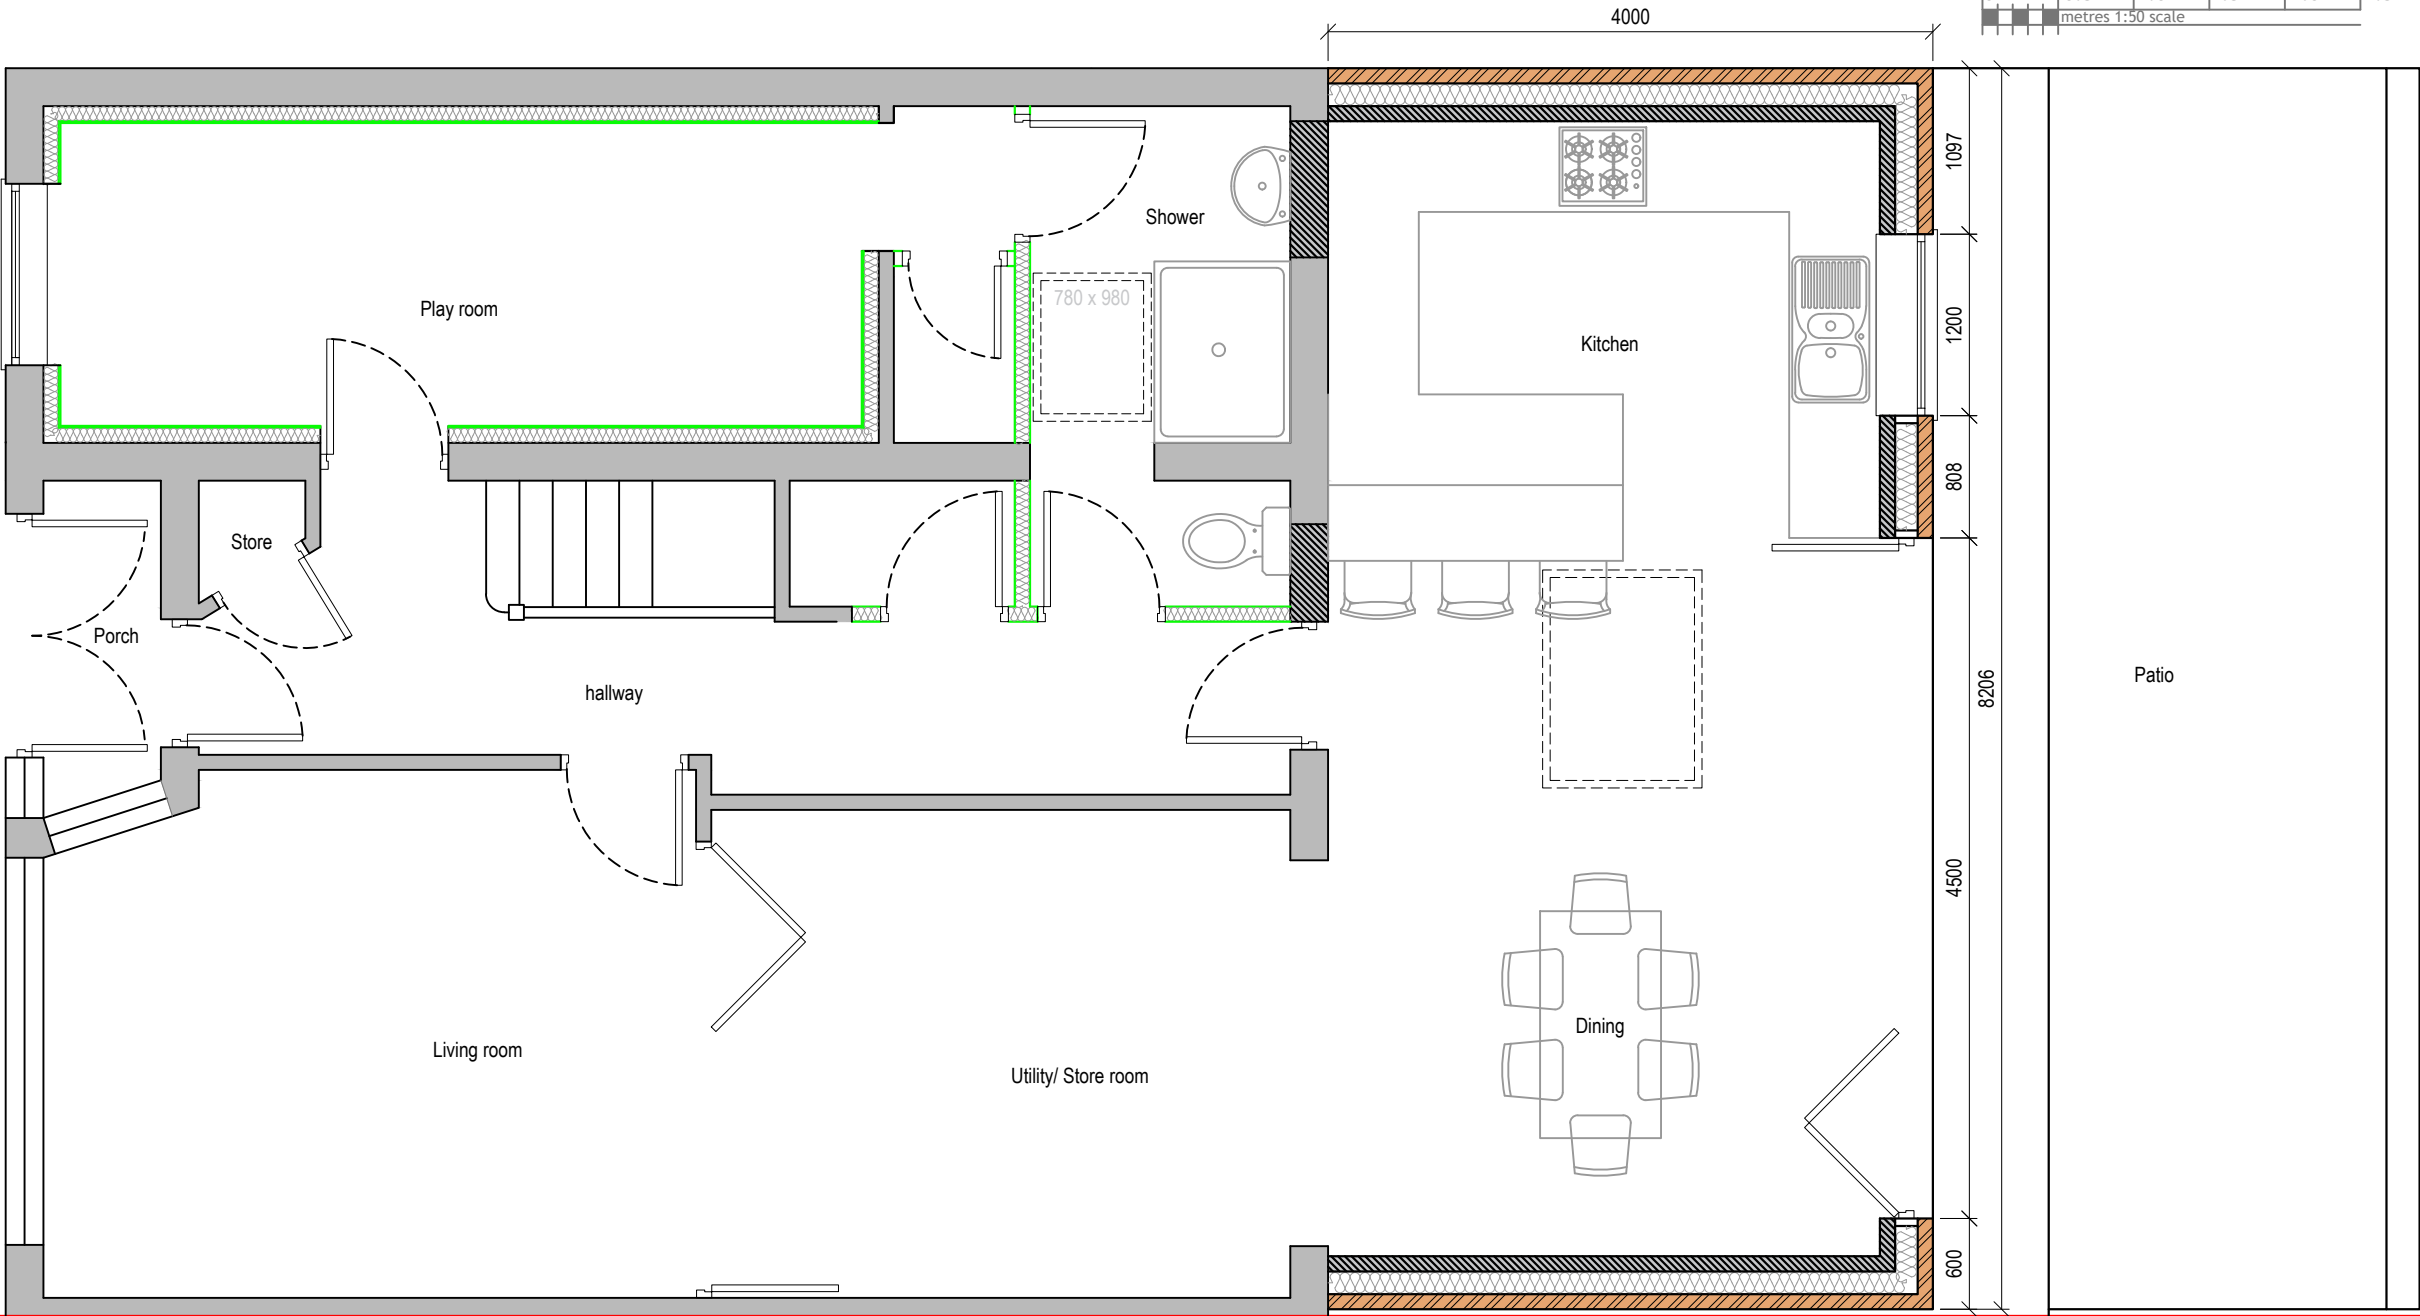

V - Design

Company: V-Design CAD Servies Ltd
Website: www.vdesigncad.co.uk
Email Address: info@vdesigncad.co.uk
Tel : +44 20 3488 4890
Mobile: +44 7312015617

IMPORTANT NOTES:

Dimensions to be verified on site
DO NOT SCALE FROM THIS DRAWING.
Any areas indicated on this drawing are for guidance only.
No responsibility is taken for their accuracy.

This drawing is the property of **V-DESIGN CAD Services Ltd** Copyright is reserved by them and the drawing is issued on the condition that it is not copied, reproduced, retained or disclosed to any unauthorized person, either wholly or in part without the consent in writing of **V-DESIGN CAD Services Ltd**

99 Shenley Avenue,
Ruislip
HA4 6BT





LEGENDS:

EXISTING:	PROPOSED:
Existing Wall	Cavity Wall
Internal Wall	Internal Wall
Site Boundary	Site Boundary
Windows	Windows
Doors	Doors

Drawing Title:	
Existing and Proposed Ground Floor Plan	
Scale: 1:50, 1:100	Paper Size: A3

REVISION/ COMMENTS :		
No:	Comments:	Date:

Drawn By:	VG
Job Ref:	25006V
Date:	Jan-2025
Drawing No.	PL - 02

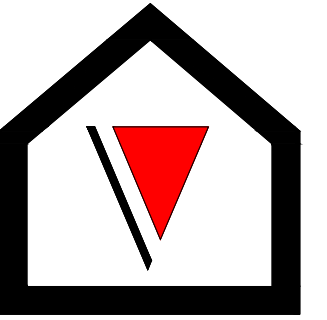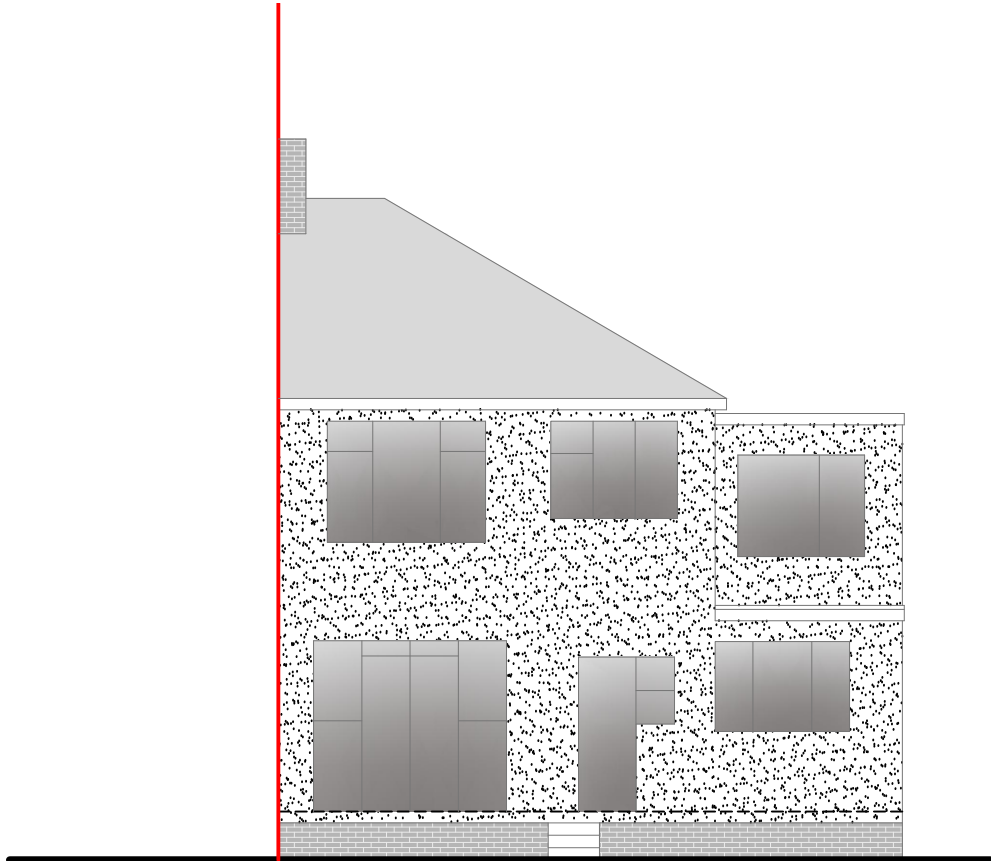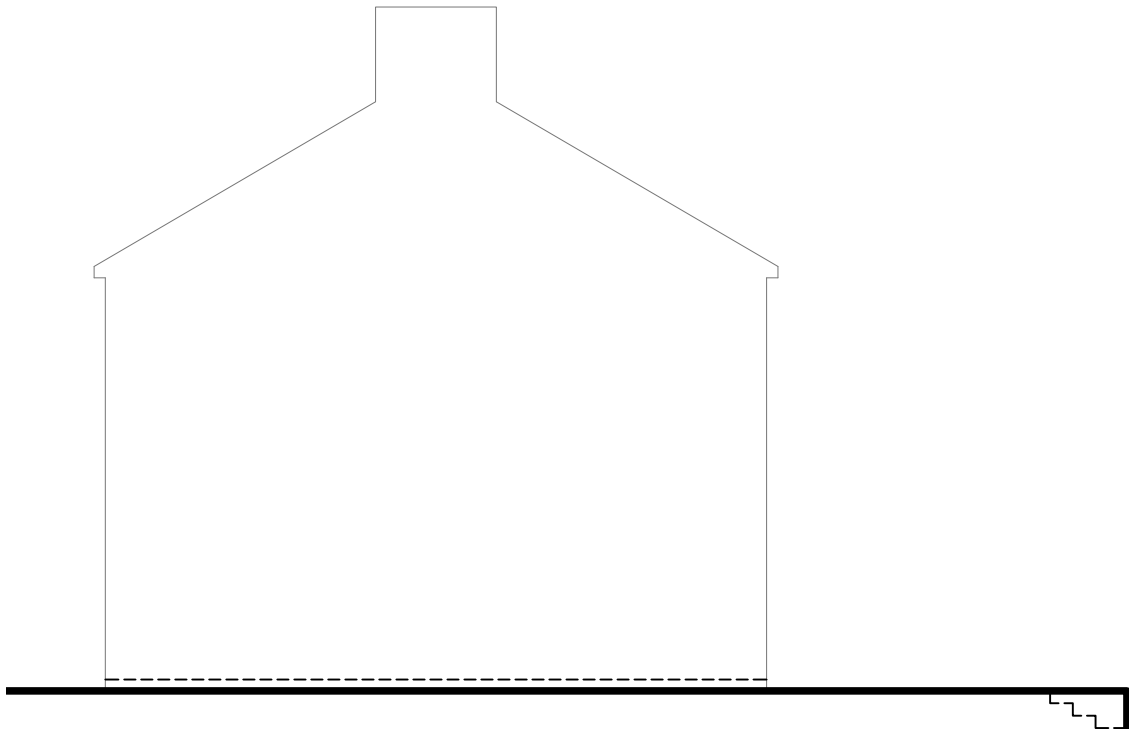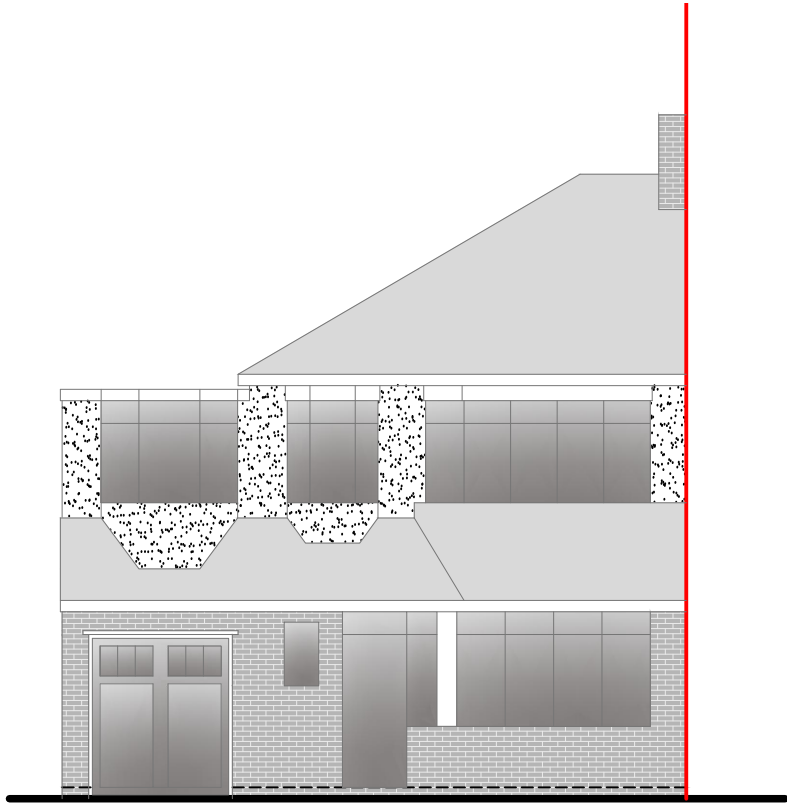

V - Design


Company: V-Design CAD Servies Ltd
Website: www.vdesigncad.co.uk
Email Address: info@vdesigncad.co.uk
Tel : +44 20 3488 4890
Mobile: +44 7312015617

IMPORTANT NOTES:

Dimensions to be verified on site
DO NOT SCALE FROM THIS DRAWING.
Any areas indicated on this drawing are for guidance only.
No responsibility is taken for their accuracy.

This drawing is the property of **V-DESIGN CAD Services Ltd** Copyright is reserved by them and the drawing is issued on the condition that it is not copied, reproduced, retained or disclosed to any unauthorized person, either wholly or in part without the consent in writing of **V-DESIGN CAD Services Ltd**


99 Shenley Avenue,
Ruislip
HA4 6BT

 LEGENDS:	
EXISTING:	PROPOSED:
Existing Wall 	Cavity Wall 
Internal Wall 	Internal Wall 
Site Boundary 	Site Boundary 
Windows 	Windows 
Doors  	Doors  

Drawing Title:	
Existing Elevations	
Scale: 1:100	Paper Size: A3

REVISION/ COMMENTS :		
No:	Comments:	Date:

Drawn By:	VG
Job Ref:	25006V
Date:	Jan-2025
Drawing No.	PL - 03

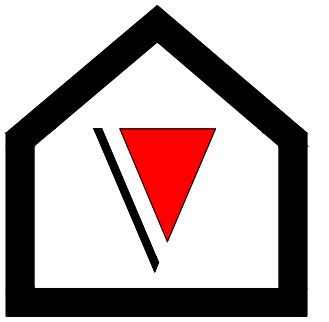

V - Design

Company: V-Design CAD Servies Ltd
Website: www.vdesigncad.co.uk
Email Address: info@vdesigncad.co.uk
Tel : +44 20 3488 4890
Mobile: +44 7312015617

IMPORTANT NOTES:
Dimensions to be verified on site
DO NOT SCALE FROM THIS DRAWING.
Any areas indicated on this drawing are for guidance only.
No responsibility is taken for their accuracy.

This drawing is the property of **V-DESIGN CAD Services Ltd** Copyright is reserved by them and the drawing is issued on the condition that it is not copied, reproduced, retained or disclosed to any unauthorized person, either wholly or in part without the consent in writing of **V-DESIGN CAD Services Ltd**

99 Shenley Avenue,
Ruislip
HA4 6BT

LEGENDS:

EXISTING:	PROPOSED:
Existing Wall 	Cavity Wall 
Internal Wall 	Internal Wall 
Site Boundary 	Site Boundary 
Windows 	Windows 
Doors  	Doors  

Drawing Title:	
Existing Elevations	
Scale: 1:100	Paper Size: A3

REVISION/ COMMENTS :		
No:	Comments:	Date:

Drawn By: VG
Job Ref: 25006V
Date: Jan-2025
Drawing No. PL - 04

