
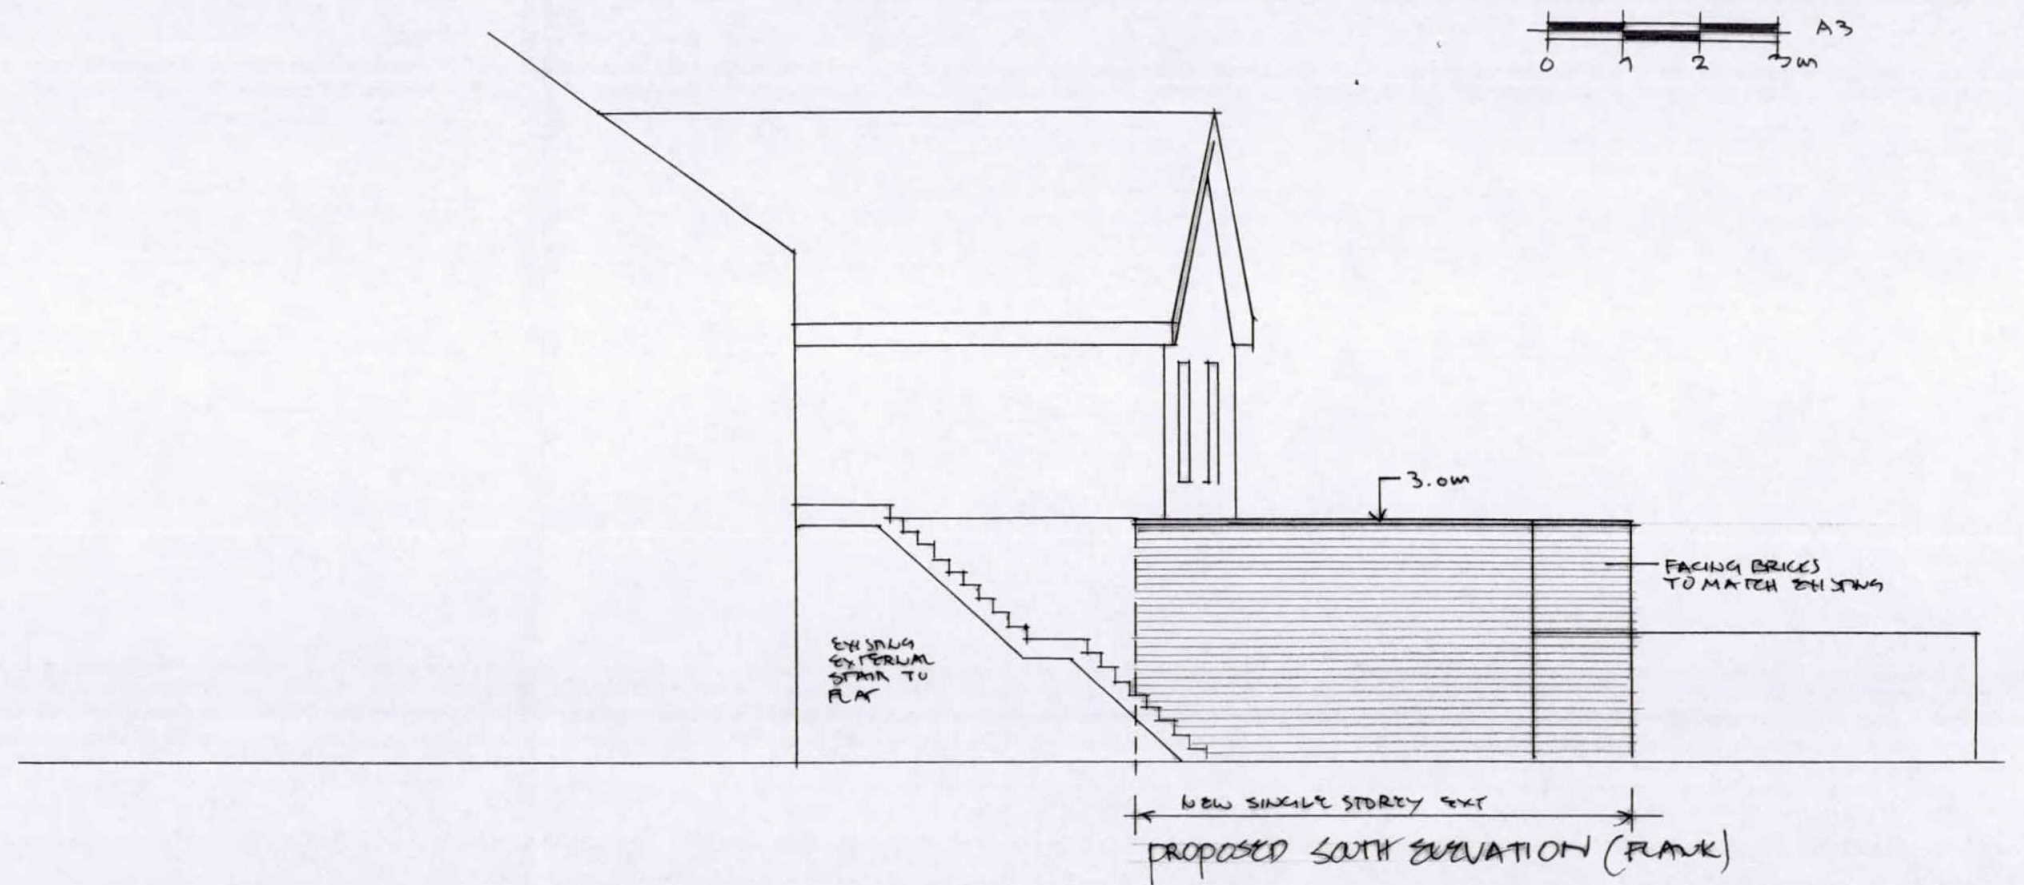


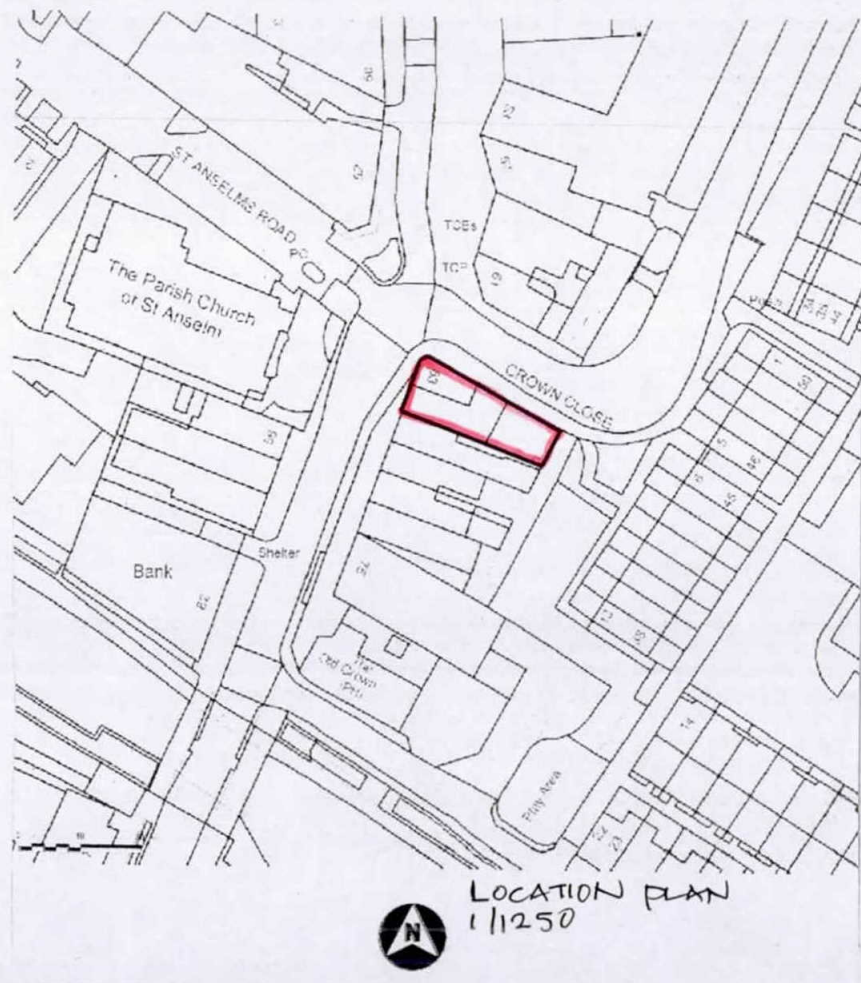

15 JUN 2017

rev: revision notes: by: date:

dwg status:
PLANNING

client:

MR. T. SANDOZ

VICTOR WARWICK - DESIGN CONSULTANT
59 HILLFIELD ROAD - HEMEL HEMPSTEAD - HERTS - HP2 4AB - 01442 216323

drawn by: VW drawn date: 5/6/17 checked/approved: scale: 1/100

project title:
PROPOSED SINGLE STOREY REAR
EXTENSION OF RETAIL PREMISES
AT 63/65 STATION ROAD
HAYES - UB3 4BG

dwg title:
LOCATION PLAN
SOUTH ELEVATION

dwg no: TS/p/20170504/04 rev:

© Copyright Victor Warwick Design Consultant