
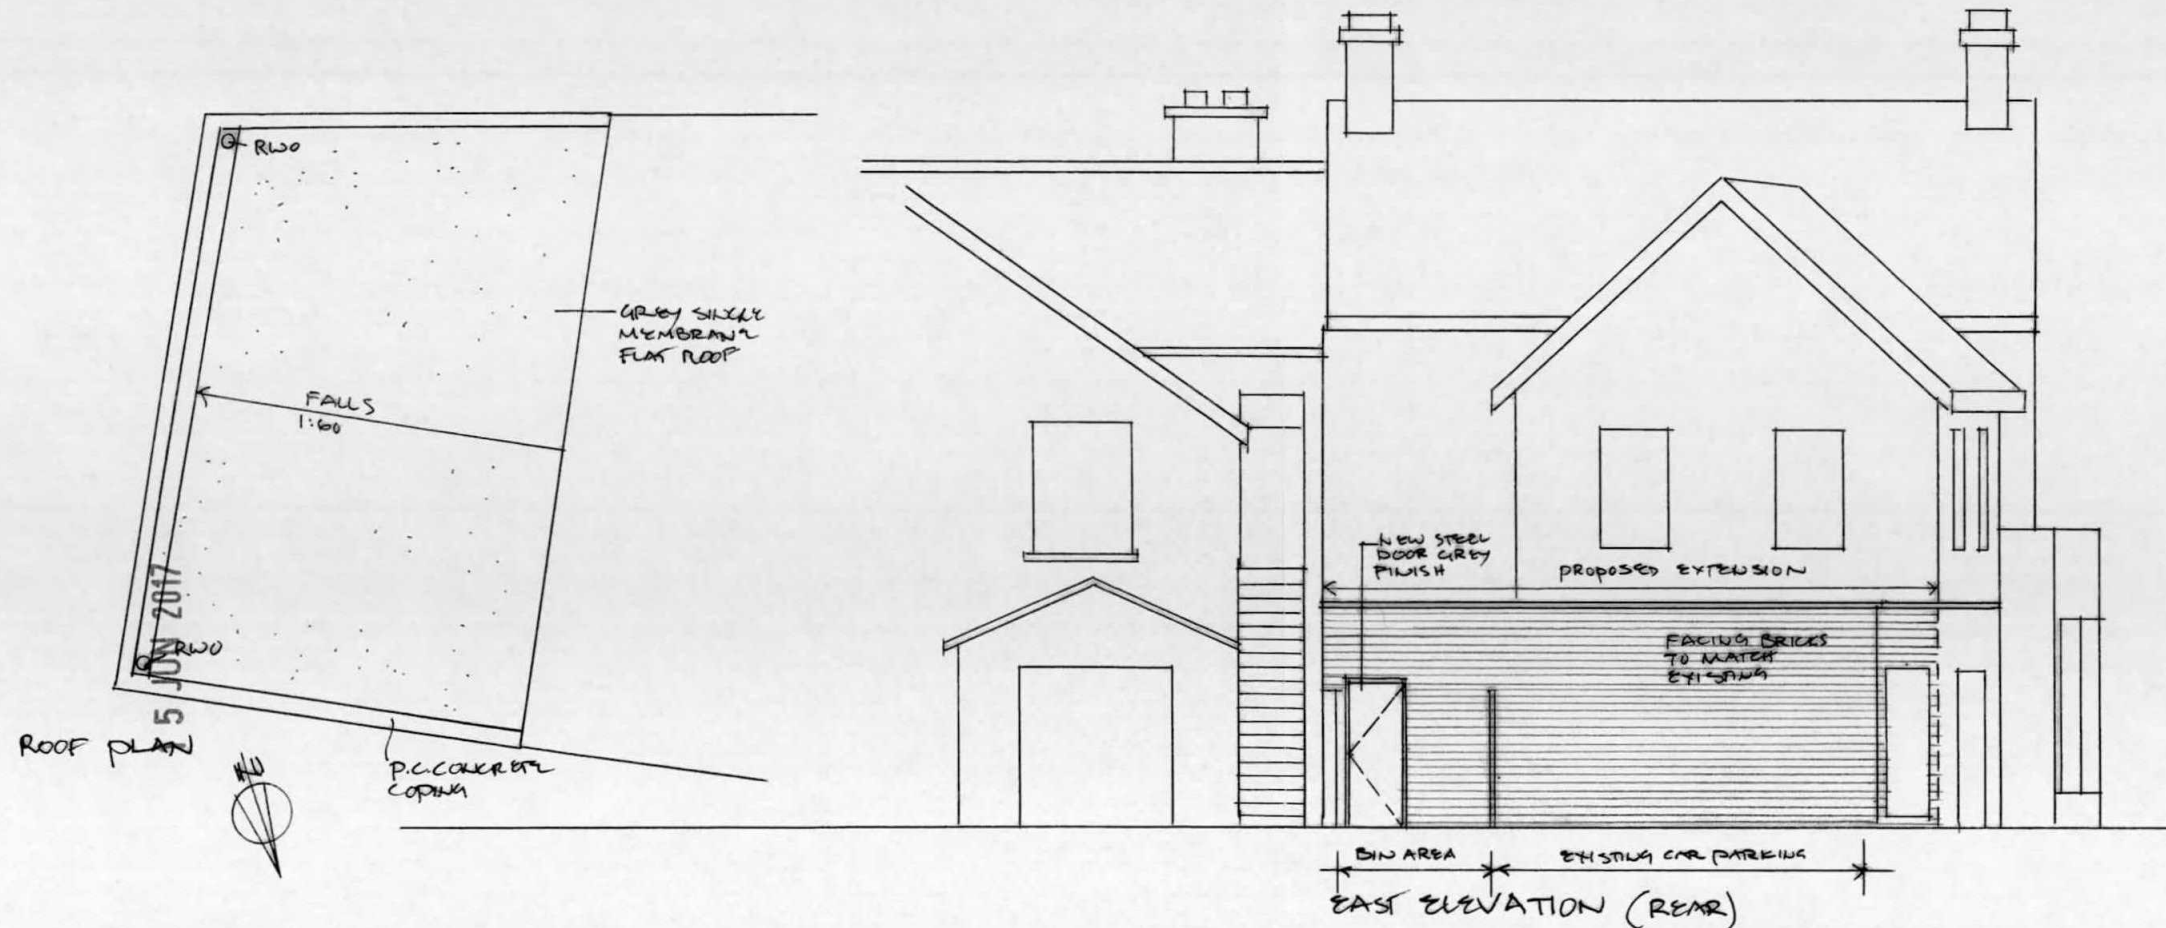


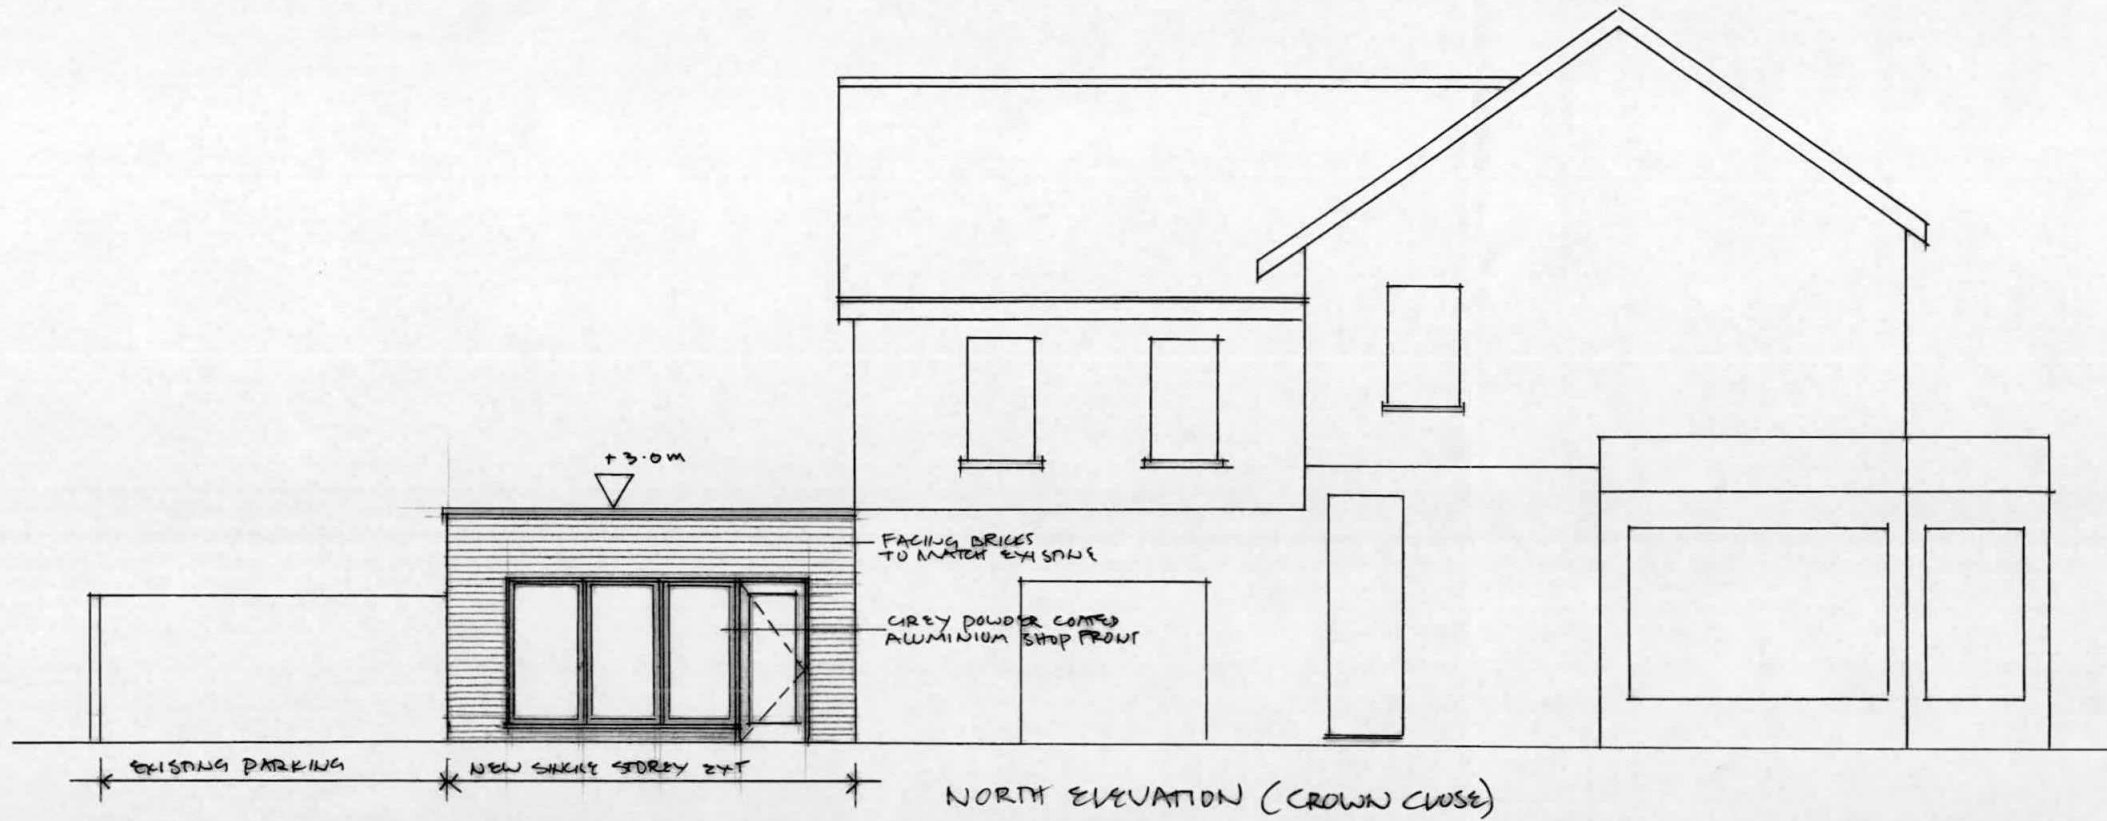

rev: revision notes: by: date:

dwg status:

PLANNING

client:

MR. T. SAHOTA

VICTOR WARWICK - DESIGN CONSULTANT
59 HILLFIELD ROAD - HEMEL HEMPSTEAD - HERTS - HP2 4AB - 01442 216323

drawn by: drawn date: checked/approved: scale:

W 5/6/17 1/100

project title:

PROPOSED SINGLE STOREY REAR
EXTENSION OF RETAIL PREMISES
AT 63/65 STATION ROAD
HAYES UB3 4BA

dwg title:

PROPOSED ELEVATIONS
PROPOSED ROOF PLAN

dwg no: rev:

TS/P/20170500/02

© Copyright Victor Warwick Design Consultant