


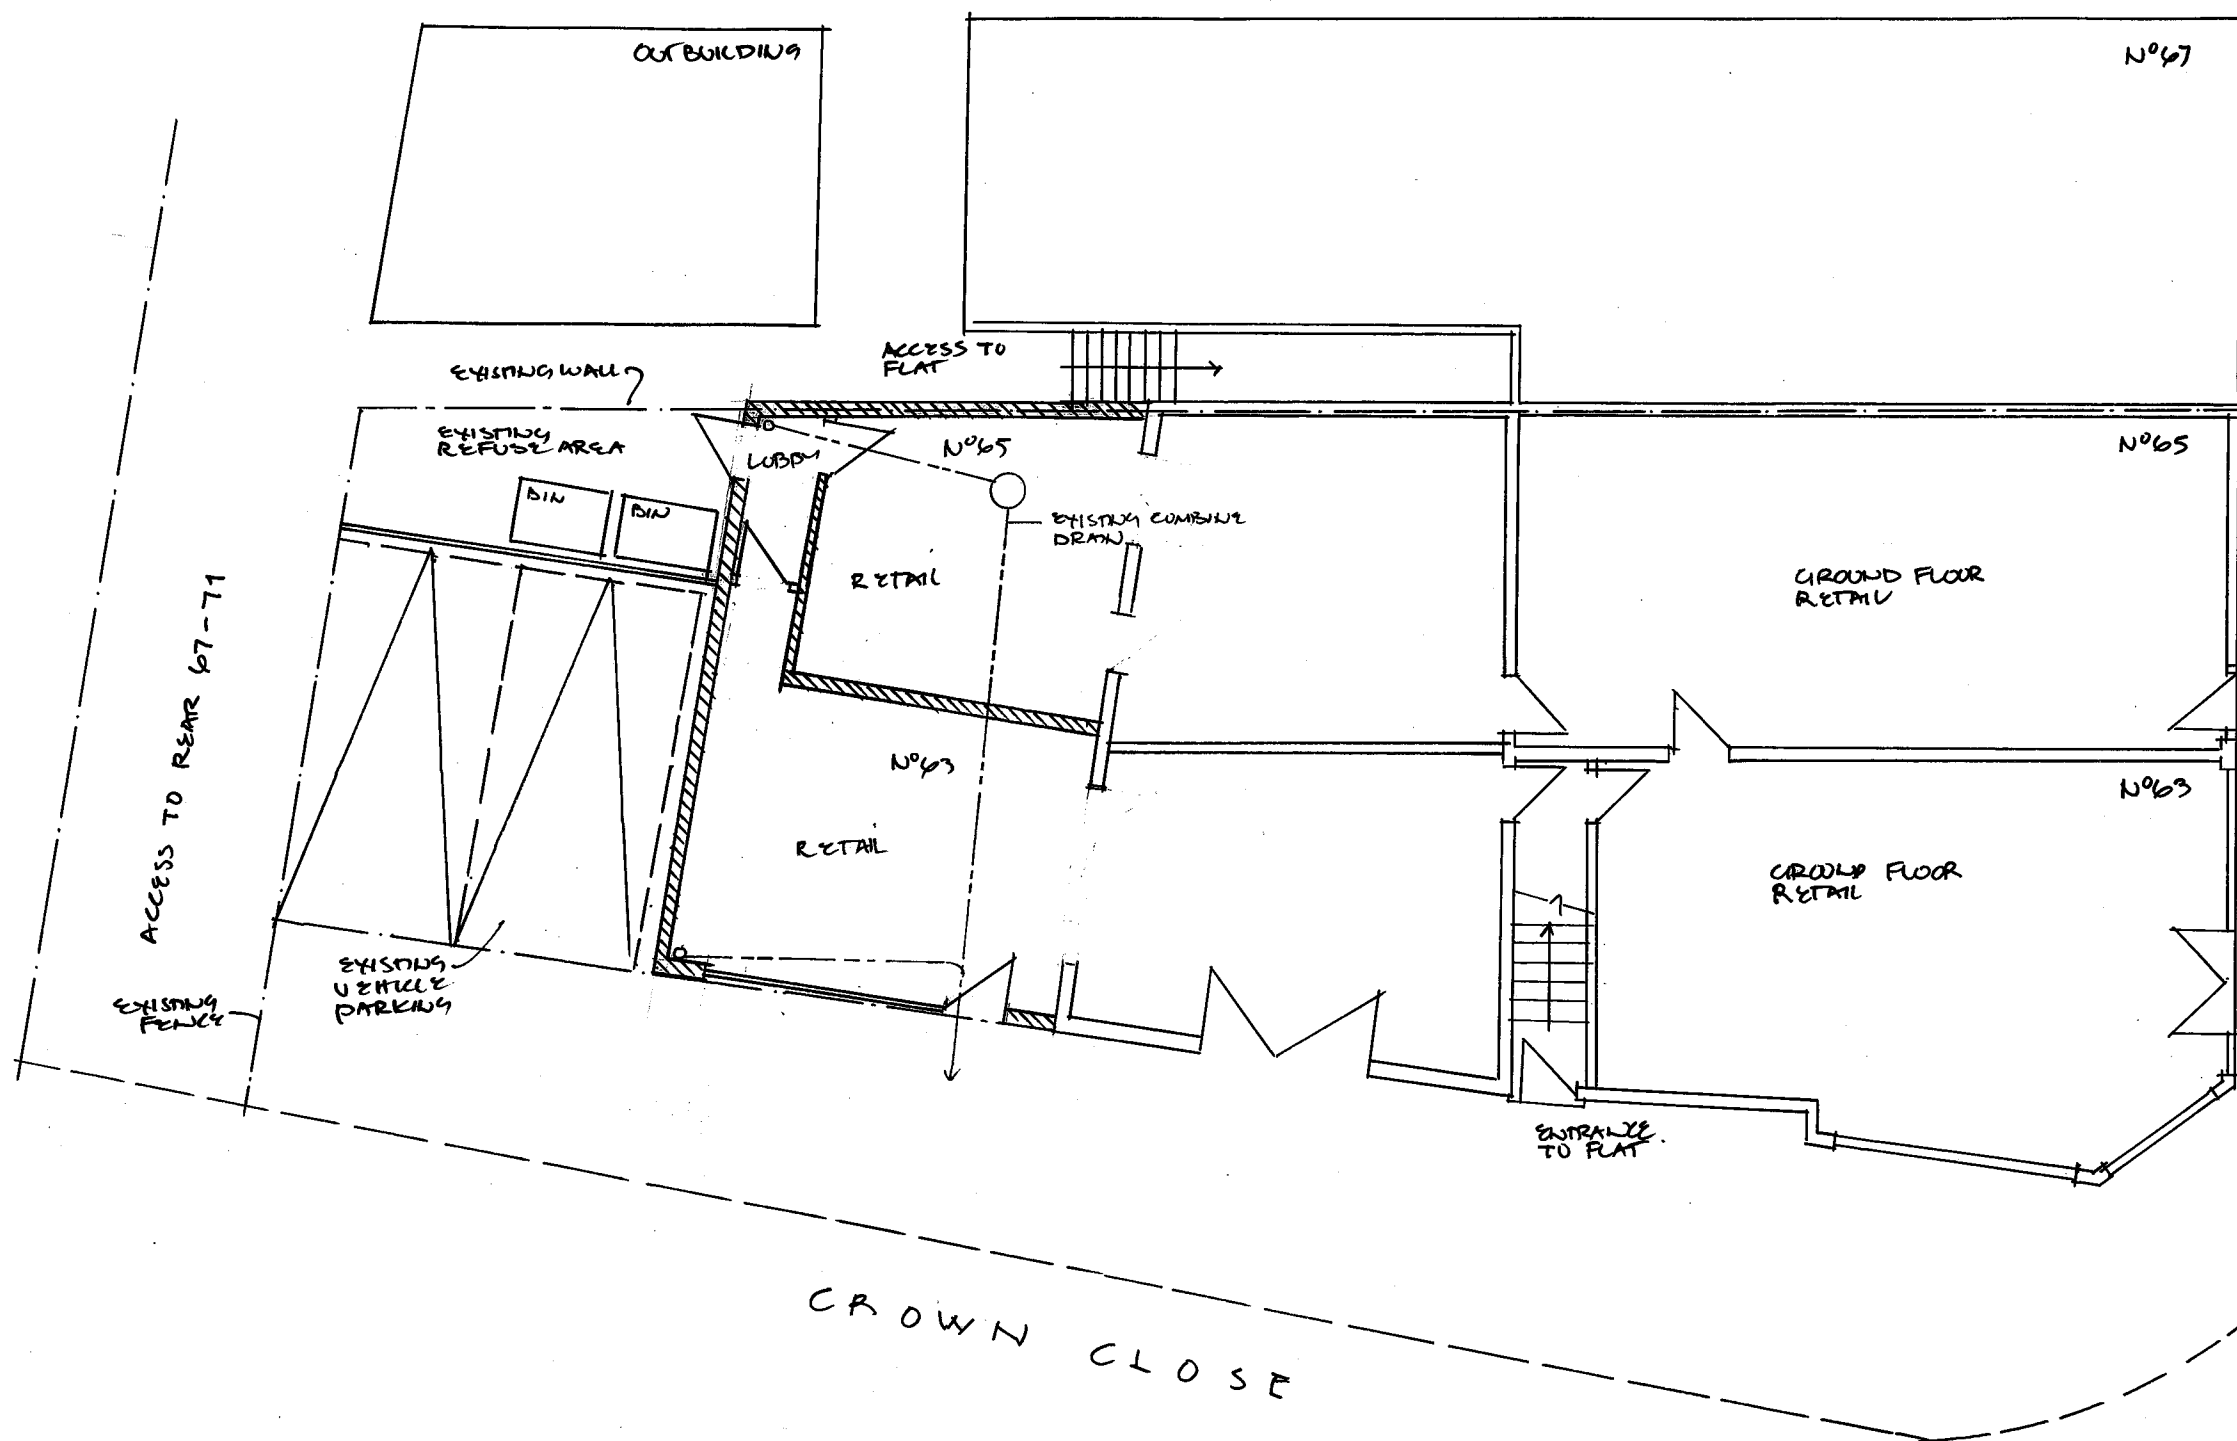

rev: revision notes: by: date:

dwg status:
PLANNING

client:

MR. T. SAHOTA

VICTOR WARWICK - DESIGN CONSULTANT
59 HILLFIELD ROAD - HEMEL Hempstead - HERTS - HP2 4AB - 01442 216323

drawn by: VW drawn date: 5/6/2017 checked/approved: scale: 1/100

project title:
PROPOSED SIXTY STOREY REAR
EXTENSION OF RETAIL PREMISES
AT 63/65 STATION RD
WATTS, UB3 4BG

dwg title:
PROPOSED GROUND FLOOR PLAN
& BLOCK PLAN

dwg no:
TS/P/20170506/01

rev:

© Copyright Victor Warwick - Design Consultant