



NOTES:
All dimensions must be checked on site and not scaled from this drawing.

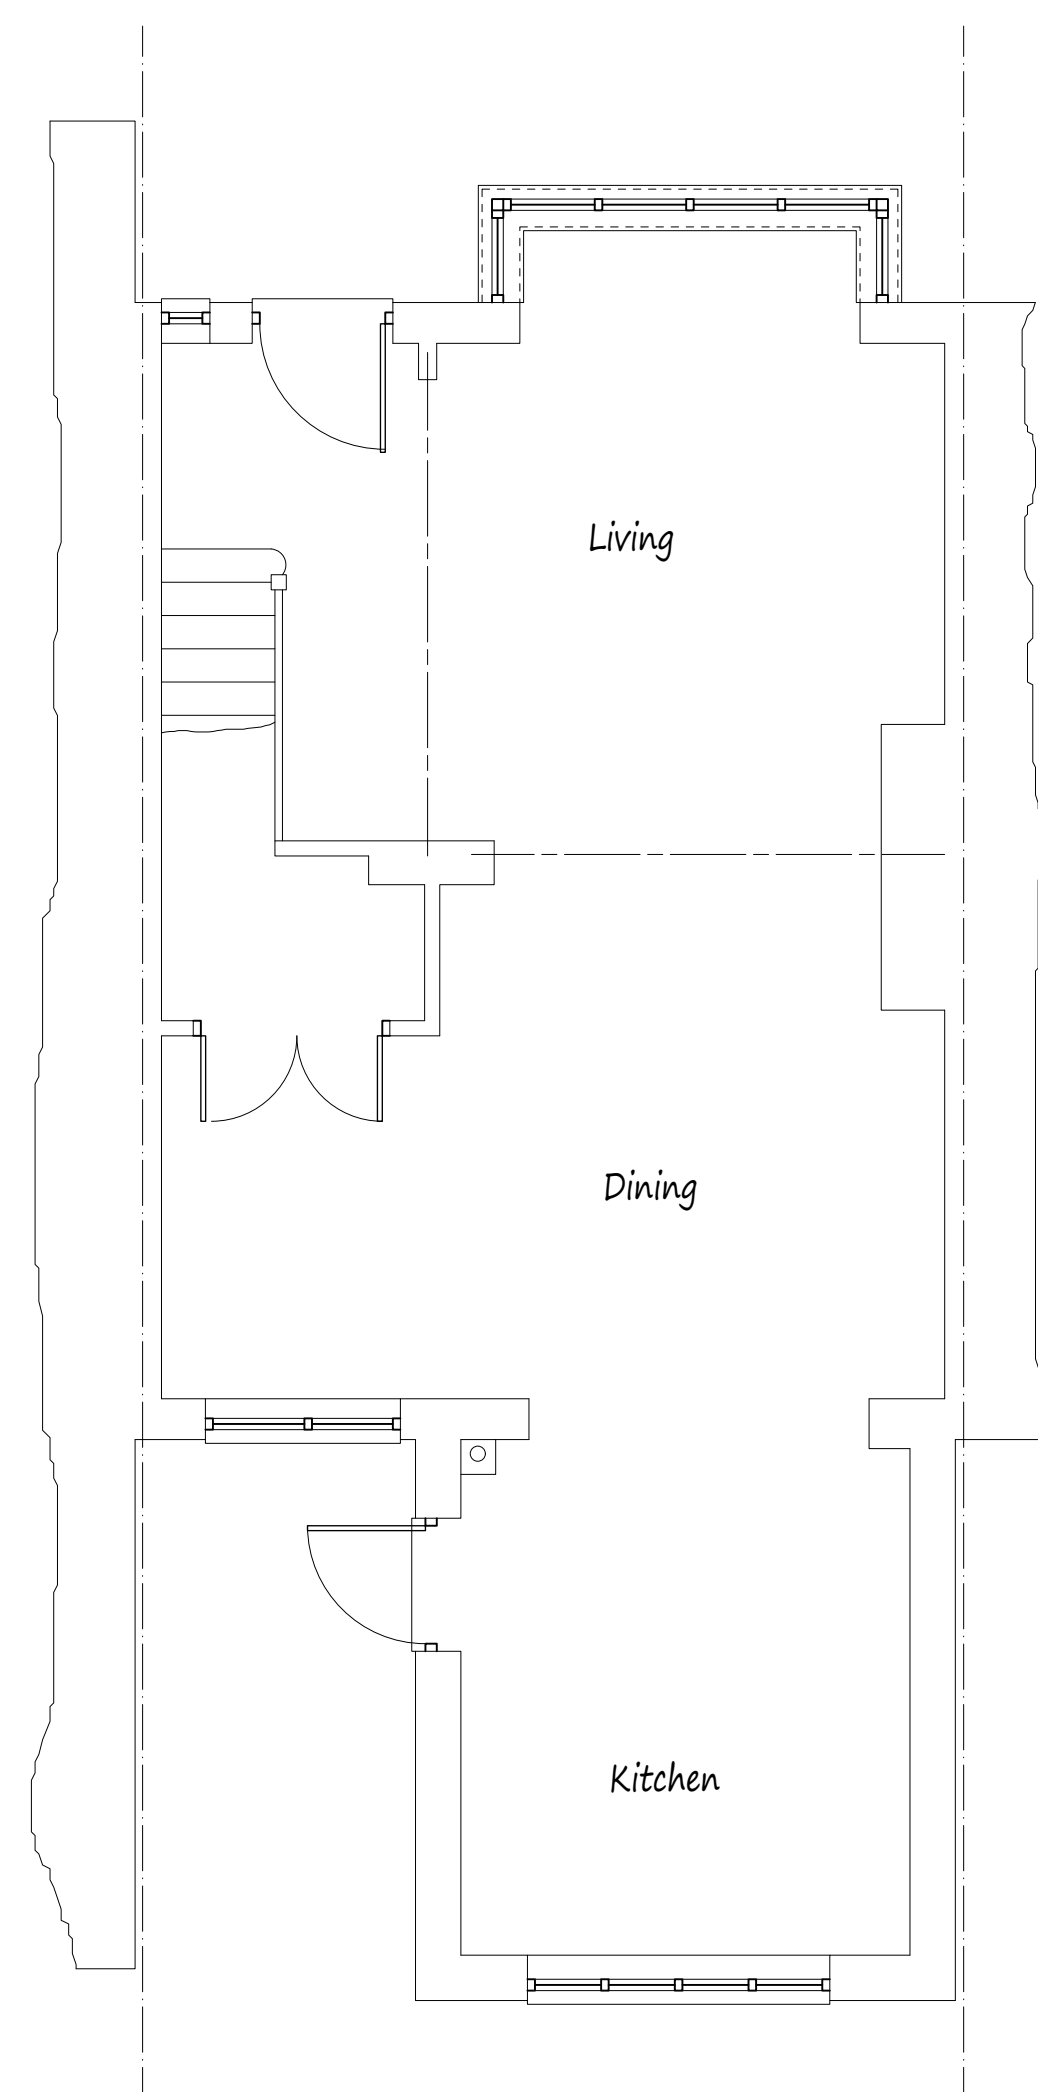


Existing Ground Floor Plan

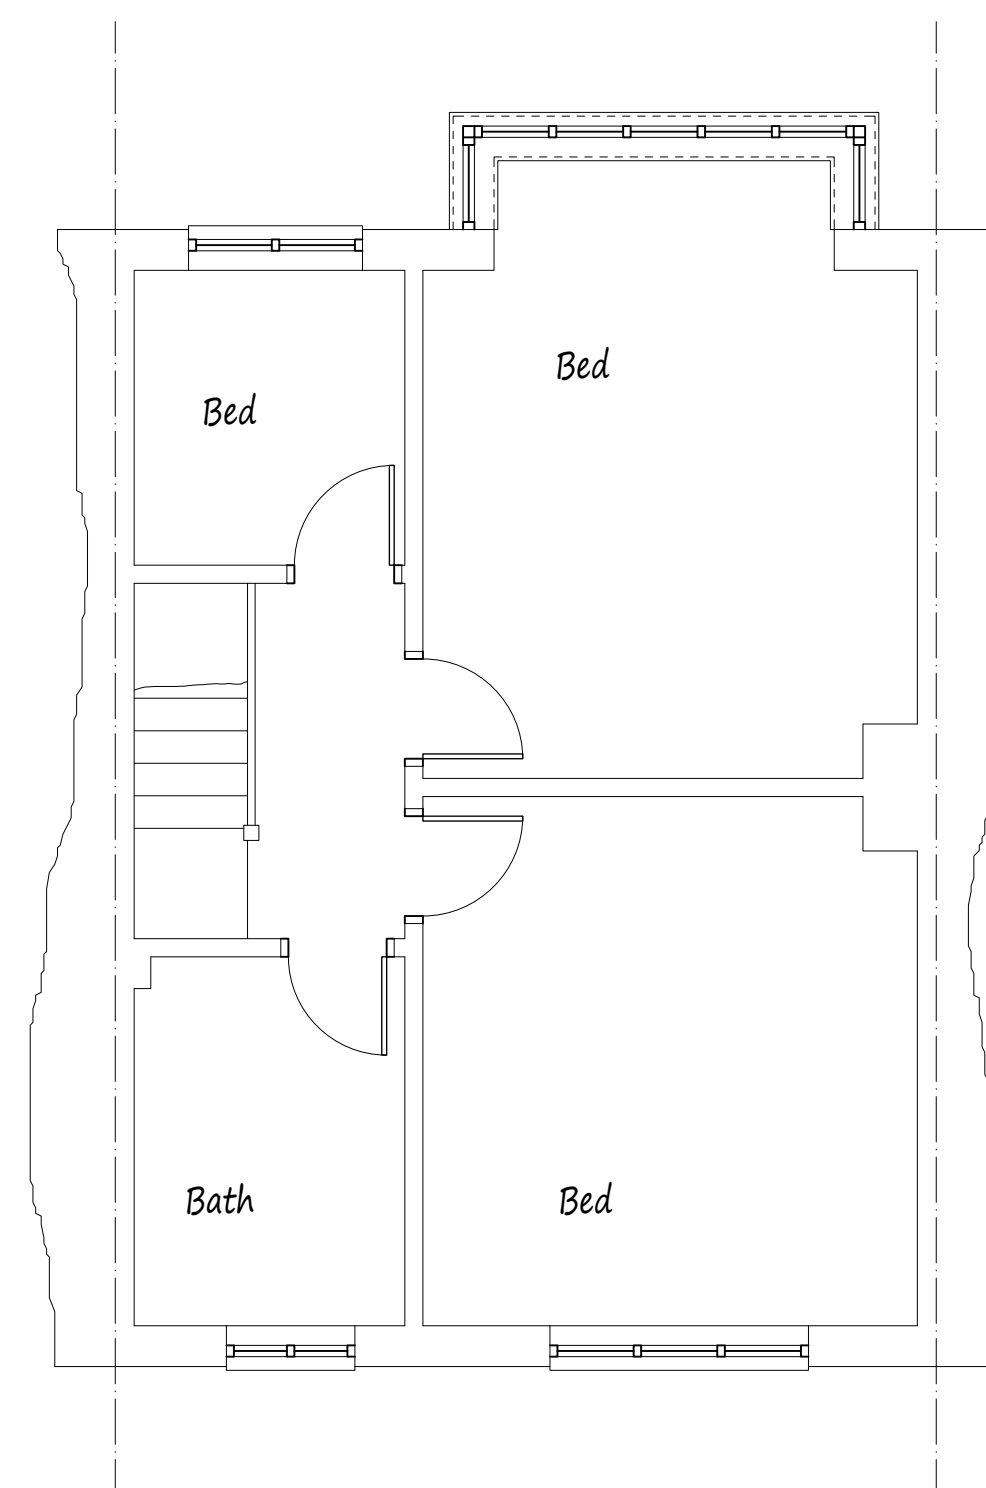

Existing First Floor Plan

Scale Bars

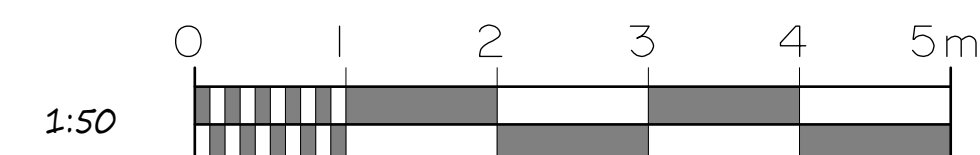


This drawing to be read in conjunction with Drg No 2604/02

Existing Elevations



Front Elevation

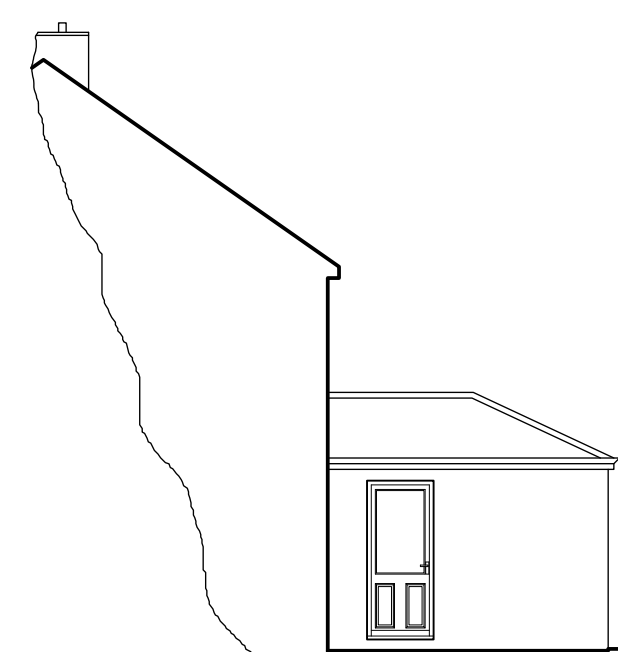

Side Elevation



Rear Elevation

A	Date	Revisions

Copyright
**Pottle & Co
Architectural Services**
Tel: 07514 541721
mark@pottleandco.com
www.pottleandco.com

Client
Mr & Mrs Kirby
Job Title
140 Lynhurst Crescent
Hillingdon
Middlesex

Drawing Title
Existing Details

Scale
1:50, 100

Date
May 2026

Drawn by
MDP

Drg No.
2604/01