


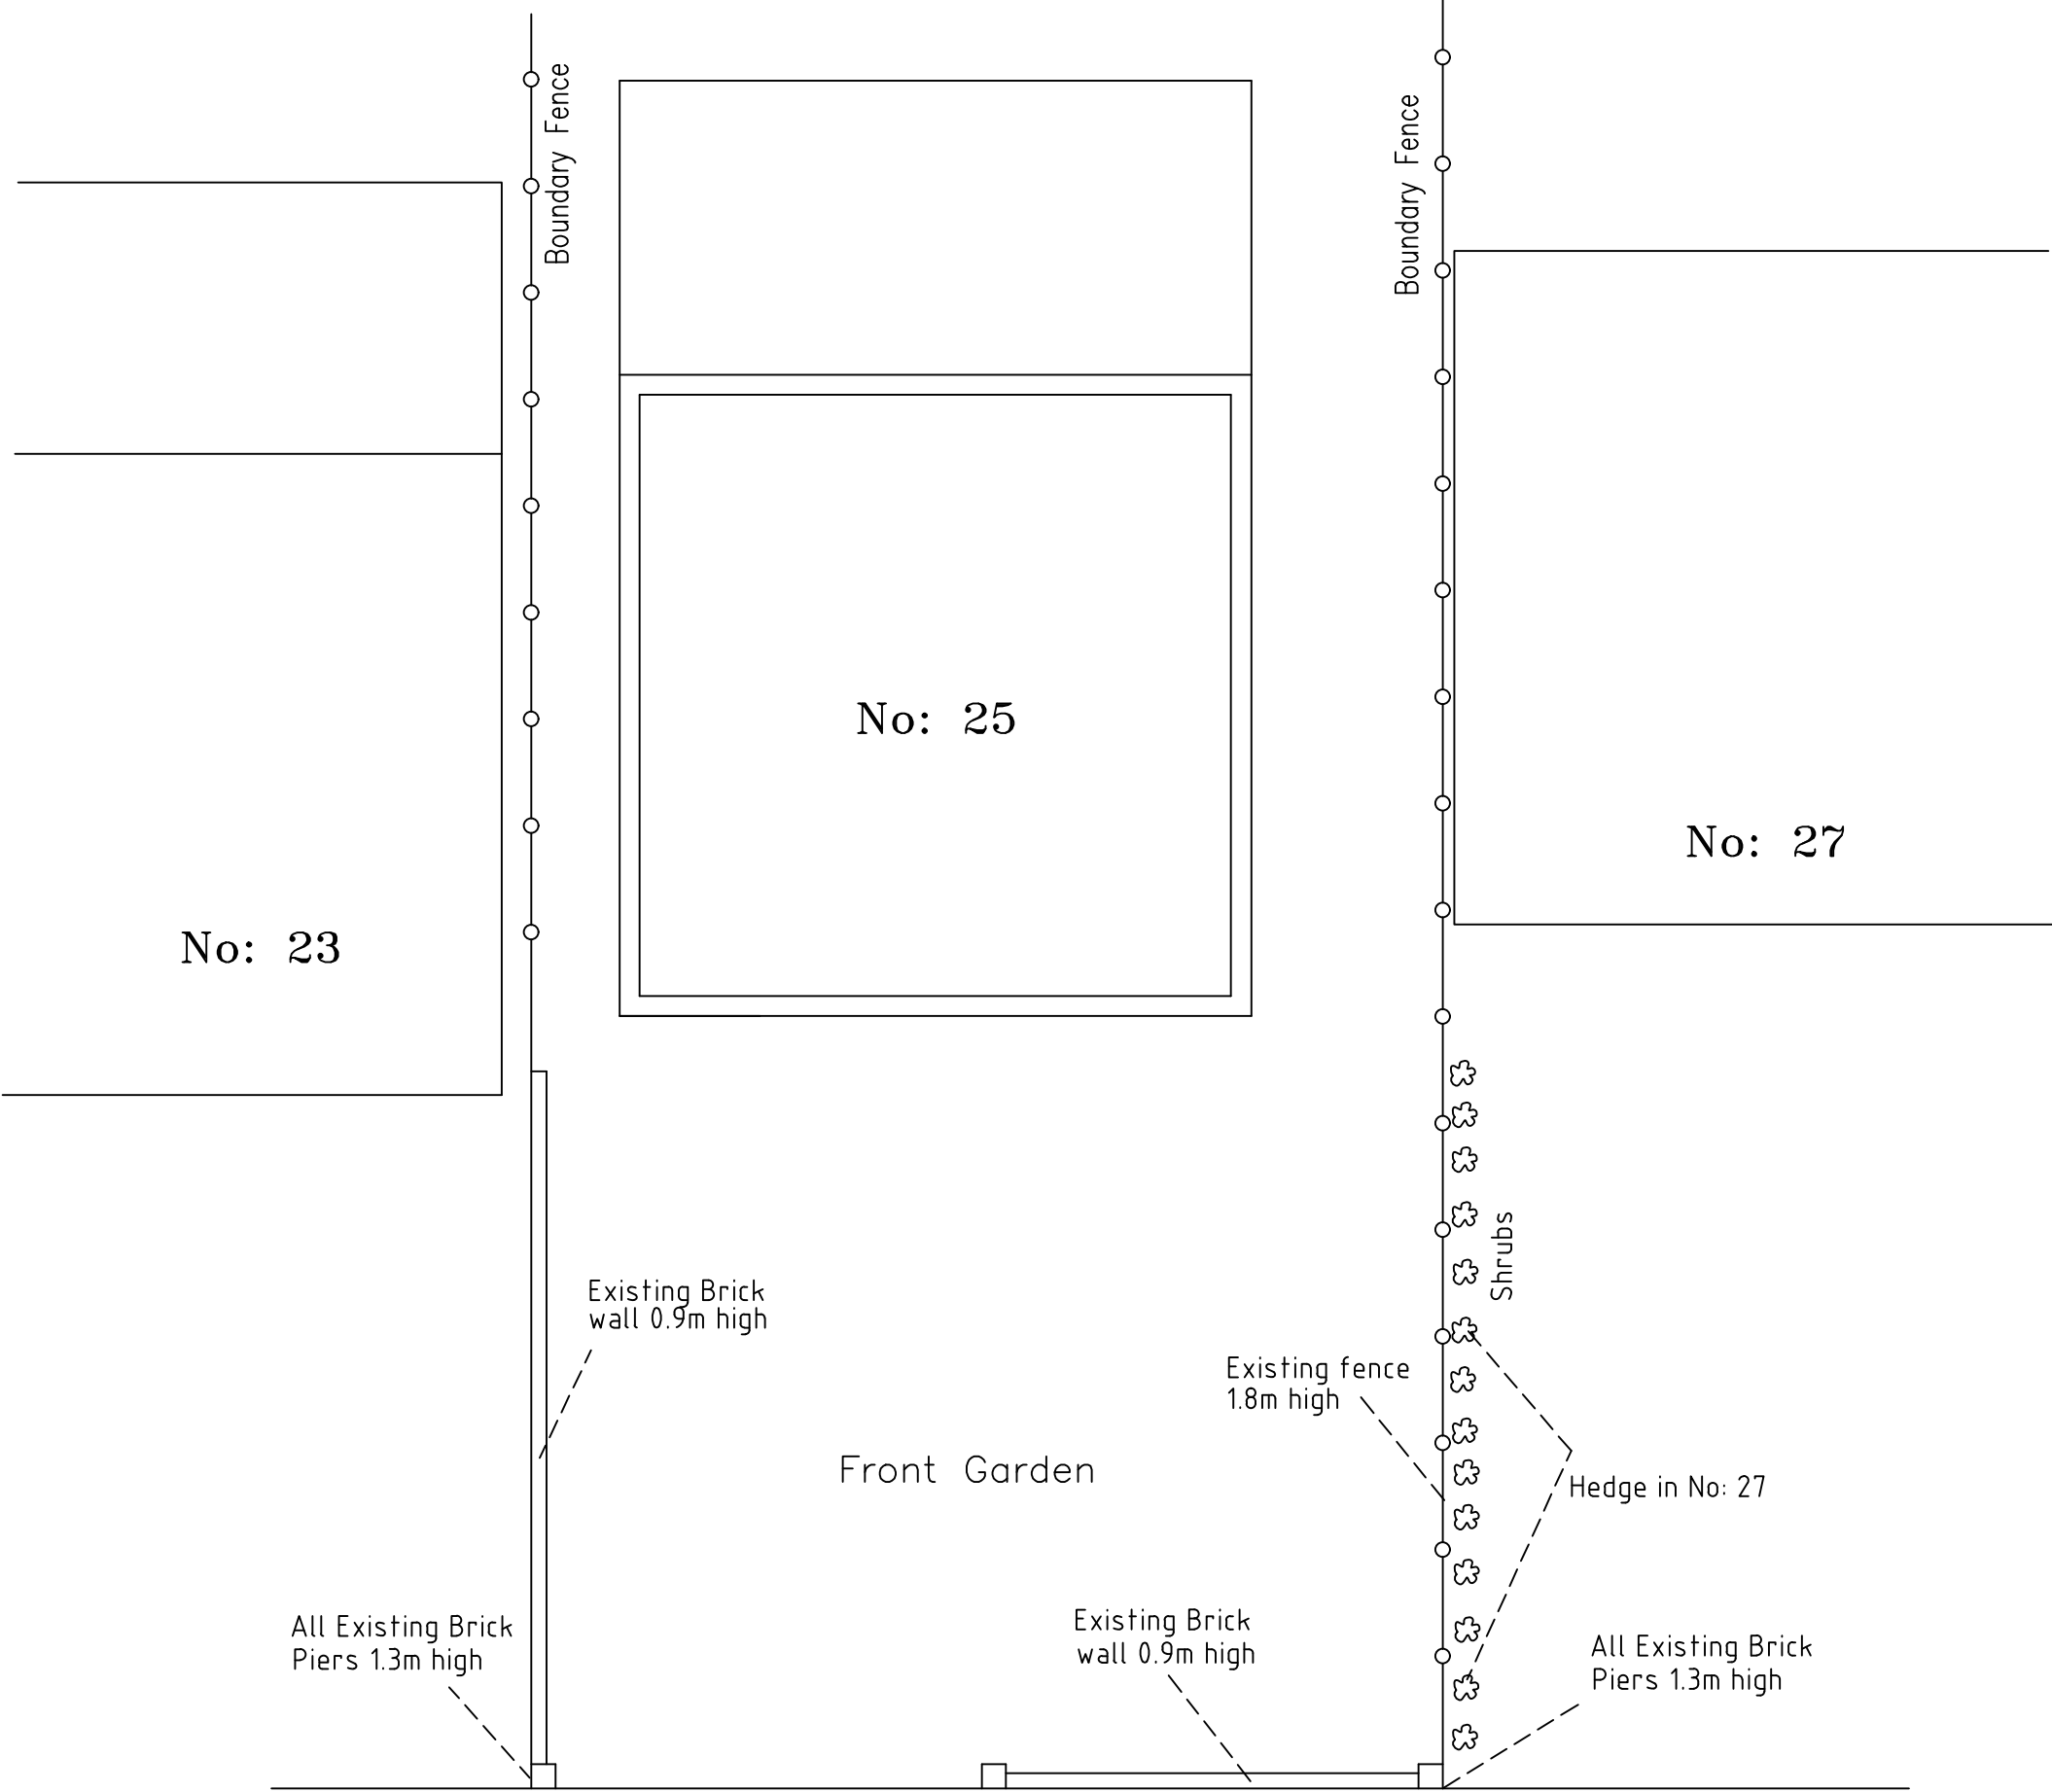

Existing Floor Plan

SCALE: 1: 100 Paper Size A3



CLIENT:	Mr D Bhuvu
Erection of Fence at Front and side and Installation of Electric Gate 25 The Chase Pinner Middlesex HA5 1SJ	
DRAWING NUMBER:	25/TC/April/001
DRAWING TITLE:	Existing Floor Plan
SCALE:	1:100 (A3)
DATE:	April 2023
REVISIONS:	
Any variations to the proposals shown on this drawing to be agreed with the Architect prior construction	
DO NOT COPY THIS DRAWING	