



EXISTING FLOOR PLAN

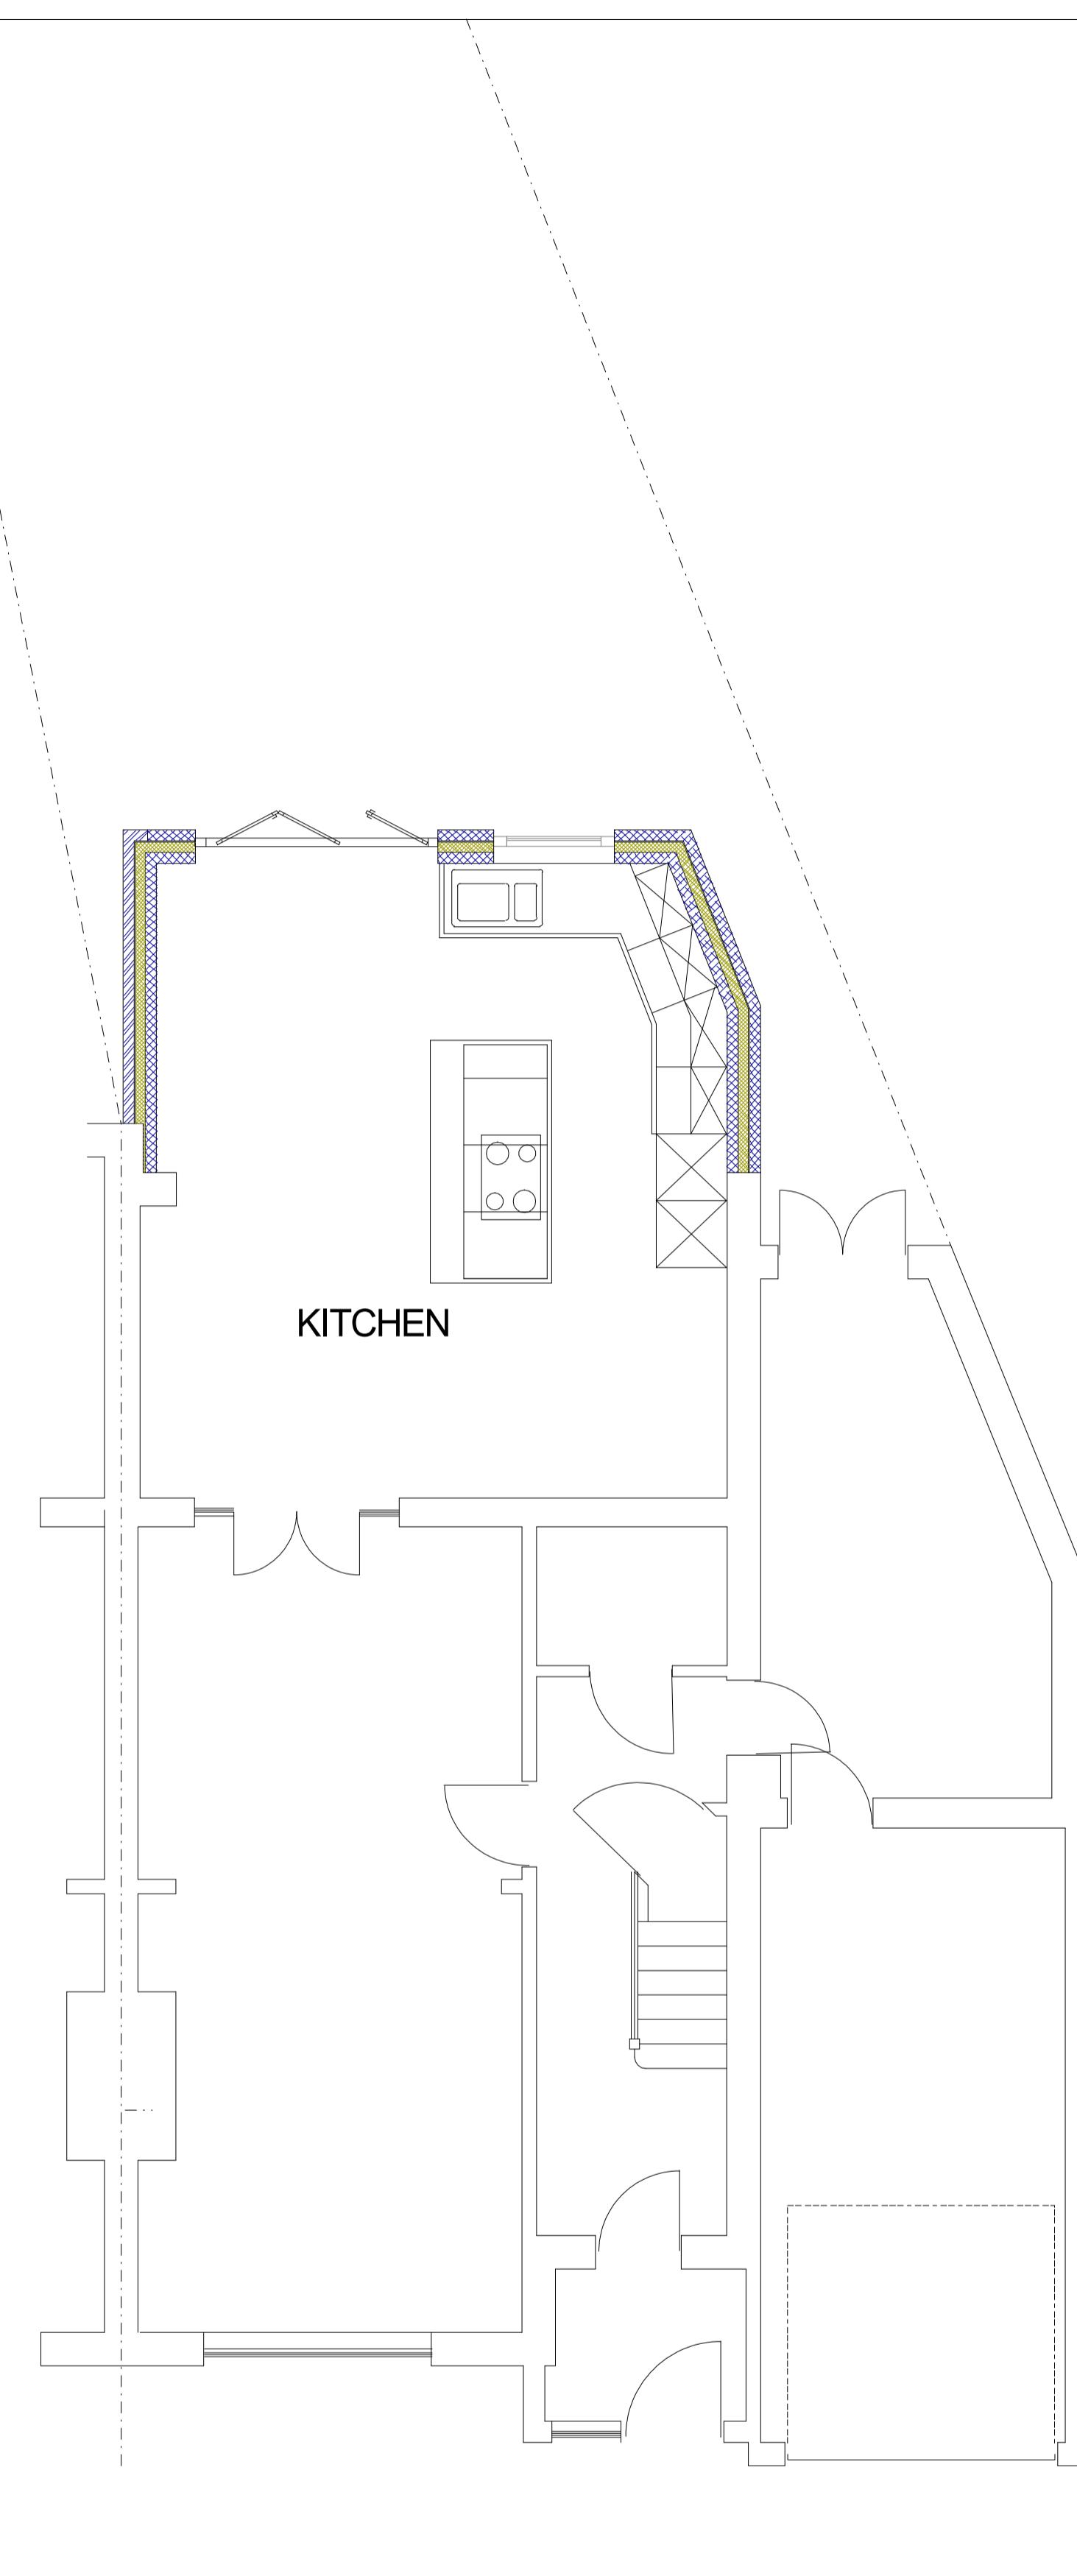


PROPOSED FLOOR PLAN

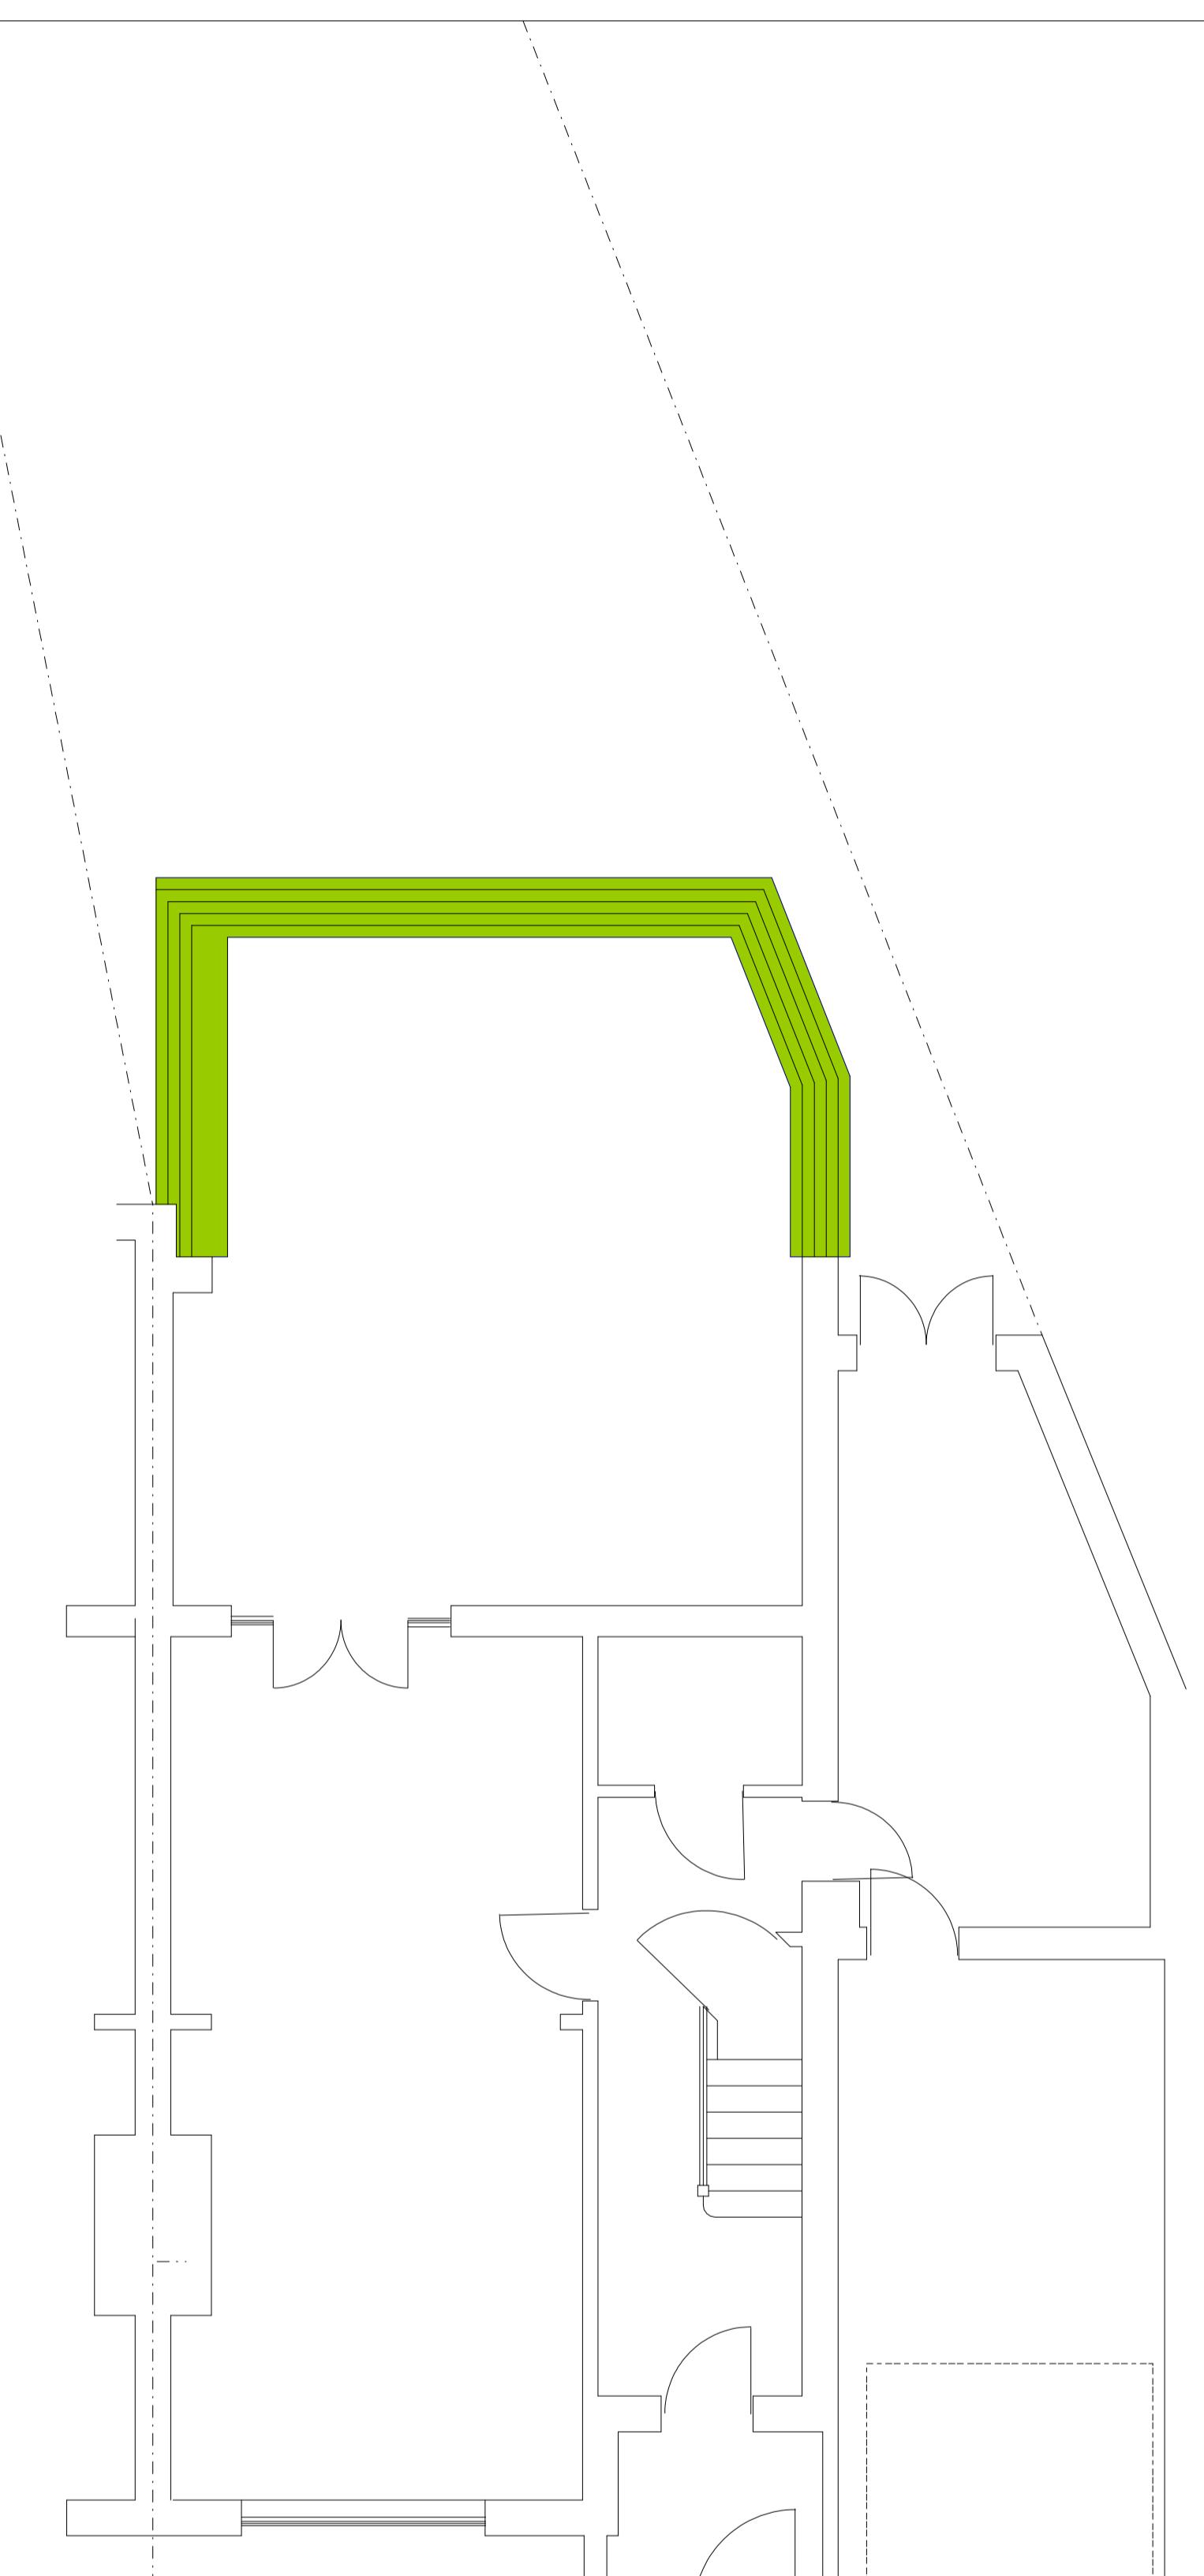

PROPOSED FOUNDATION PLAN

40 Regents Avenue
Hillingdon

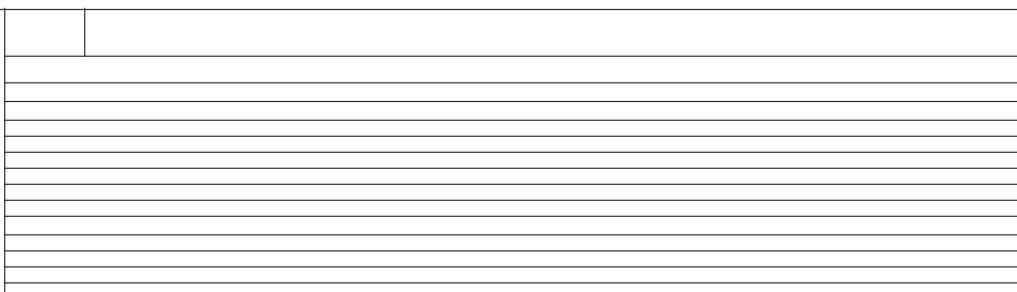

SCALE 1:50
0 1m 2m 3m 4m 5m

PLAN	PROJECT	Plans and detail
	Loft Conversion	<small>General Note: 1. All dimensions to be checked on site prior to construction any discrepancies should be reported to the highford design 2. All dimensions are in metres 3. As this is a computer drawing scale of drawings can vary on printing check on site for setting-out 4. Copying of drawings should not be used to calculate areas for the purpose of valuations. All dimensions to be checked on site by contractor and such dimensions to be their responsibility</small>

01
Rev: - c

Date: April 2022
Project: 40 Regents Avenue, Hillingdon
Scale: 1:50 @ A1
Checked: AW
Drawing Title: Plans
Status: Planning
Job No: 369

Highford
Design and Build Limited
27 Bellamy Close, Ickenham, Middlesex, UB10 8SJ
email: info@highforddesign.co.uk - web: www.highforddesign.co.uk
telephone: 01895 622575 - mobile: 07957 390205