



**EXISTING REAR ELEVATION**

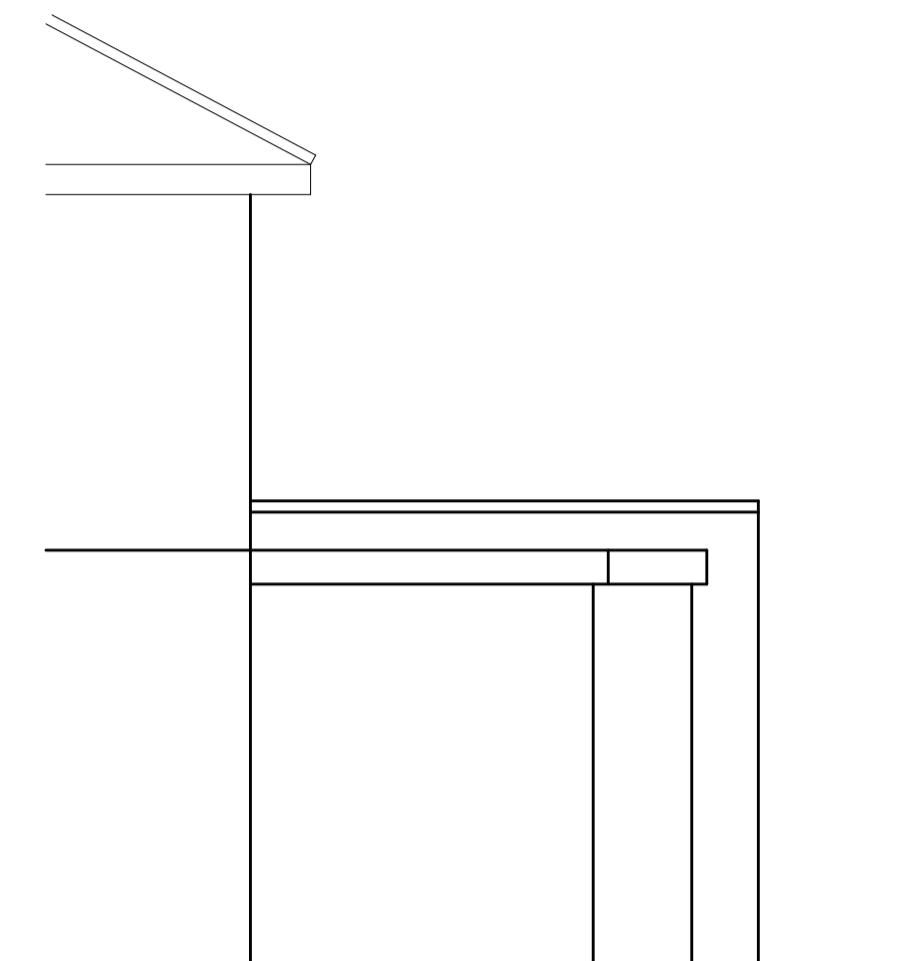


**EXISTING SIDE ELEVATION**

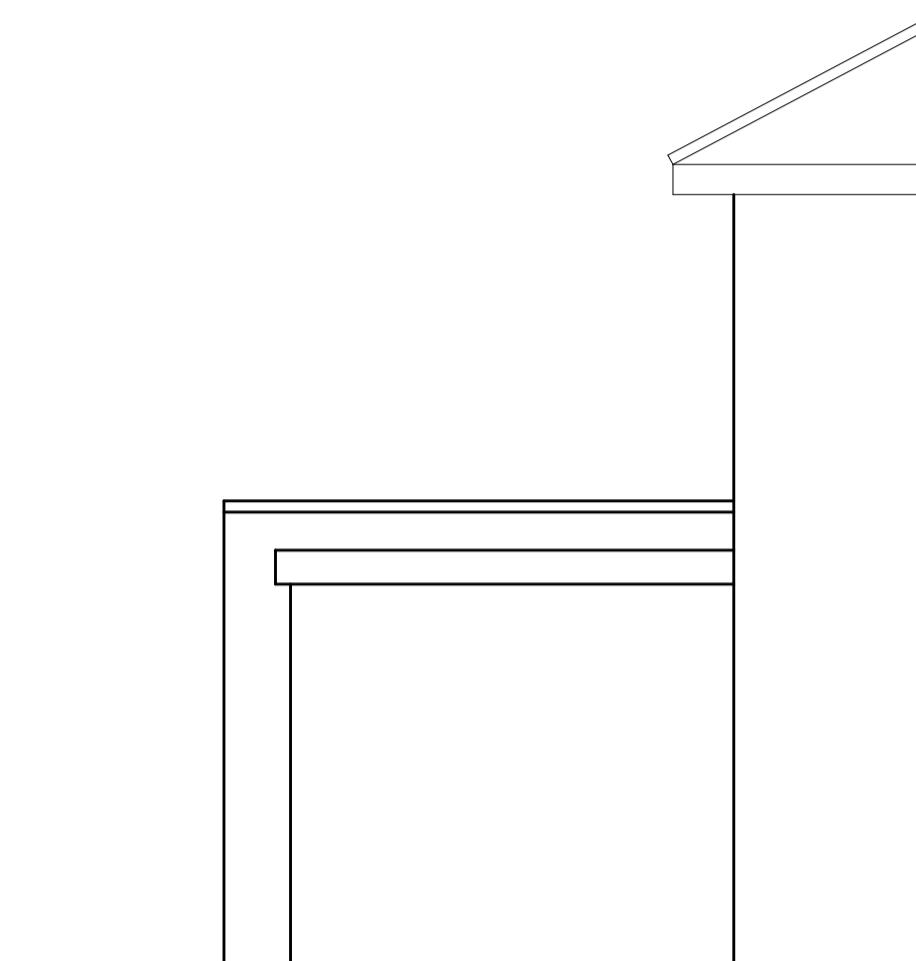


**EXISTING SIDE ELEVATION**



**PROPOSED REAR ELEVATION**

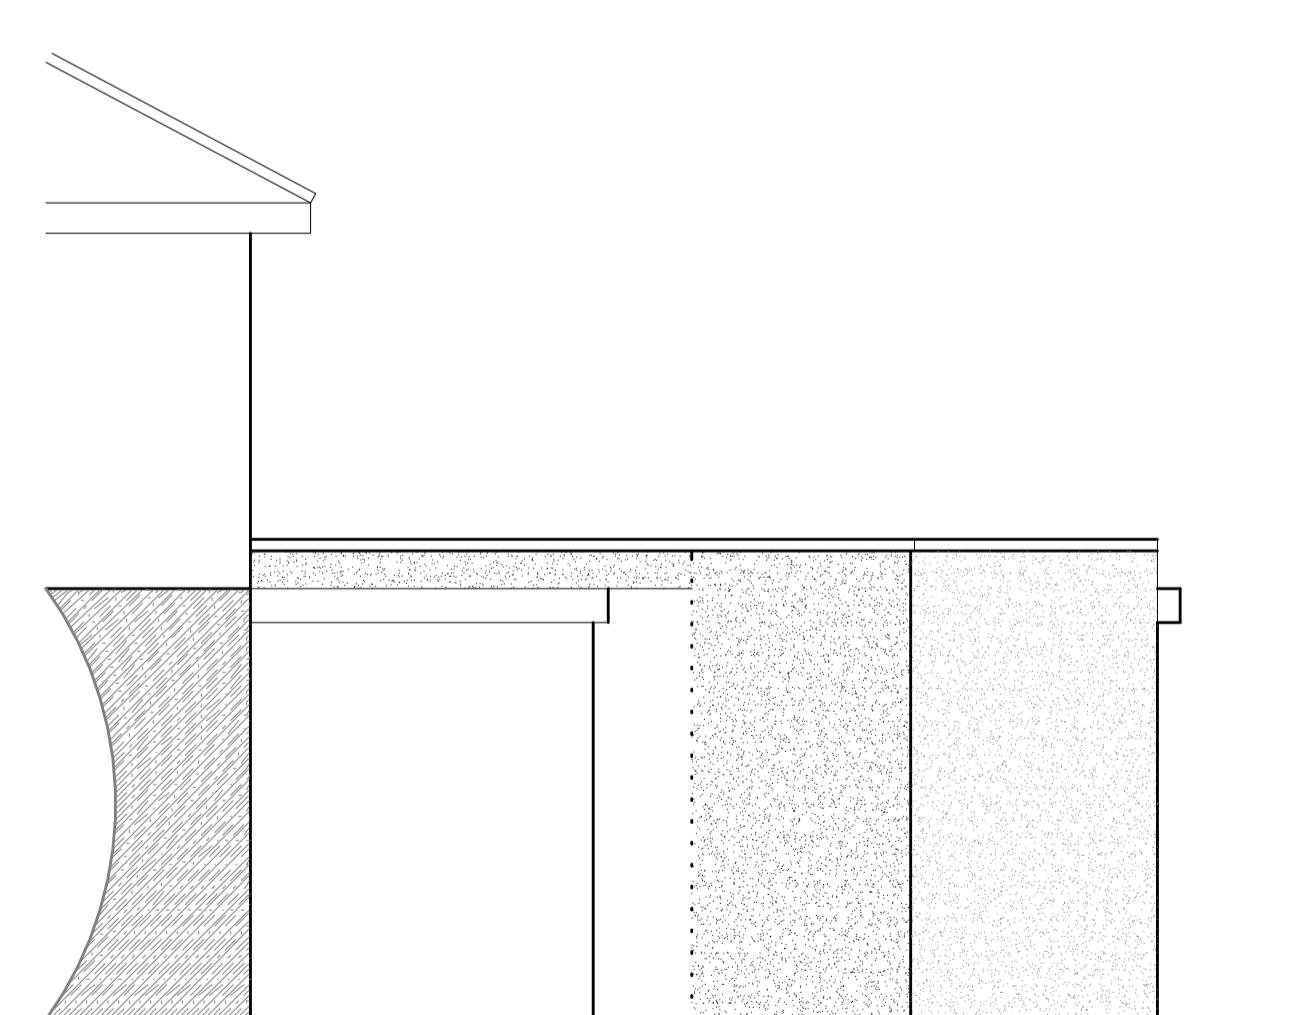


**PROPOSED SIDE ELEVATION**

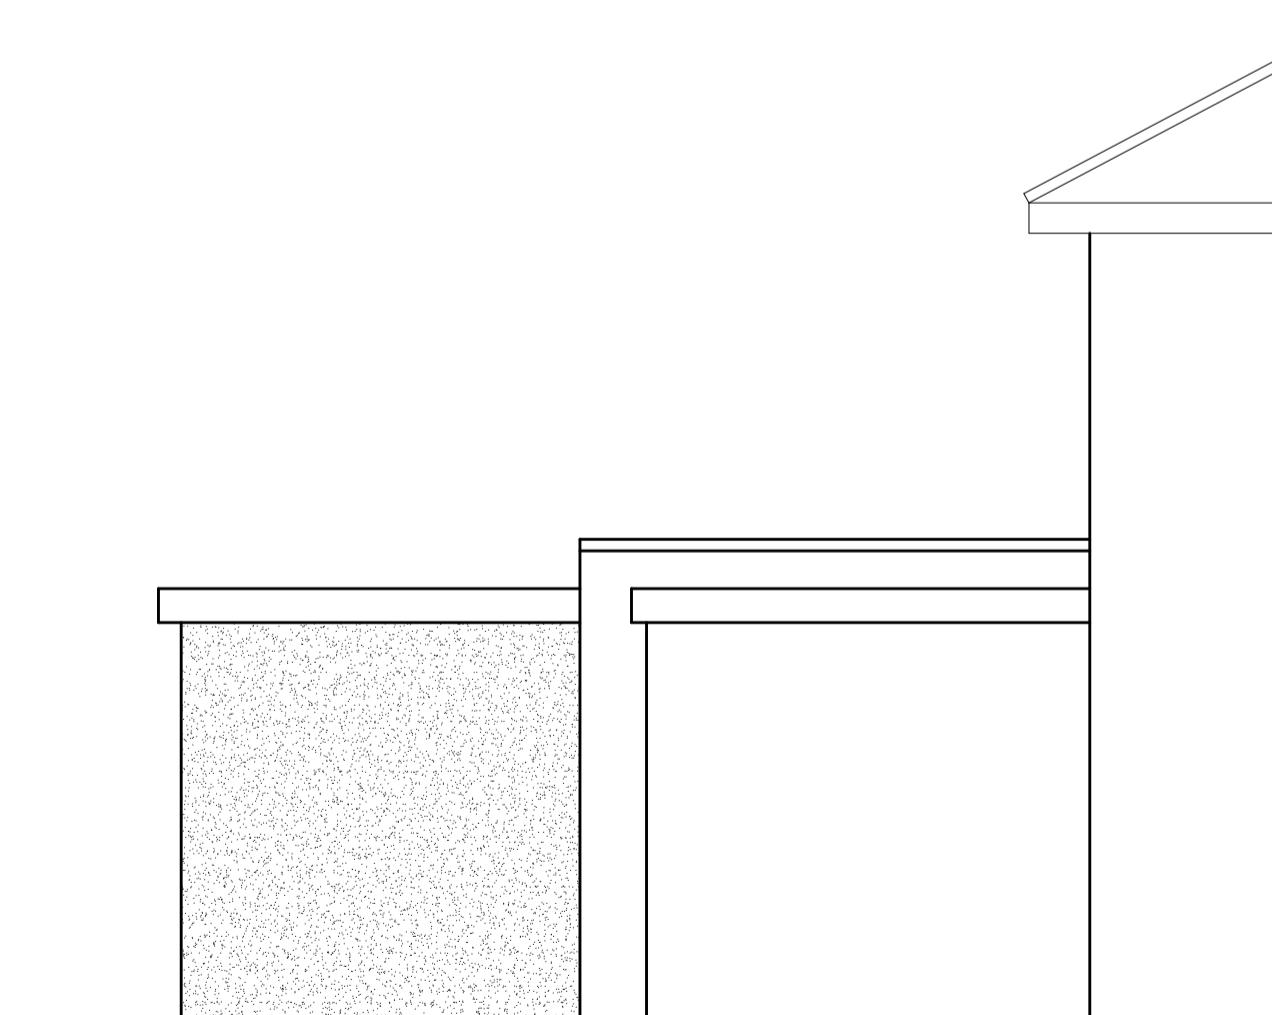

**PROPOSED SIDE ELEVATION**

85 Burnham Avenue  
Ickenham

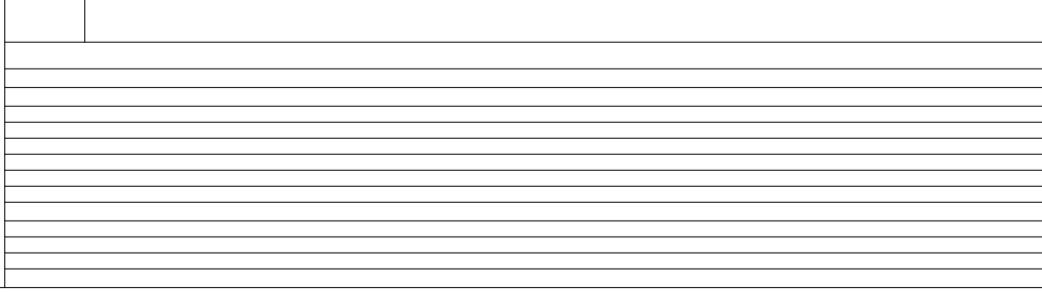

SCALE 1:50  
0 1m 2m 3m 4m 5m

PLAN  
PROJECT  
Elevations and detail  
Single Storey Rear Extension  
General Notes:  
1. All dimensions to be checked on site prior to construction any discrepancies should be reported to the highford design  
2. All dimensions are in metres.  
3. As this is a computer drawing scale of drawings can vary on printing check on site for setting out.  
4. Copying of this drawing is prohibited.  
5. This drawing should not be used to calculate areas for the purpose of valuations. All dimensions to be checked  
on site by contractor and such dimensions to be their responsibility

DWG No  
02  
Rev: - C

Date: May 2022  
Project: 85 Burnham Avenue, Ickenham  
Scale 1:50 @ A1  
Checked: AW  
Drawing Title: Elevations  
Status: Planning  
Job No: 370

Highford  
Design and Build Limited  
27 Bellamy Close, Ickenham, Middlesex, UB10 8SJ  
email: info@highforddesign.co.uk - web: www.highforddesign.co.uk  
telephone: 01895 622575 - mobile: 07557 390205