
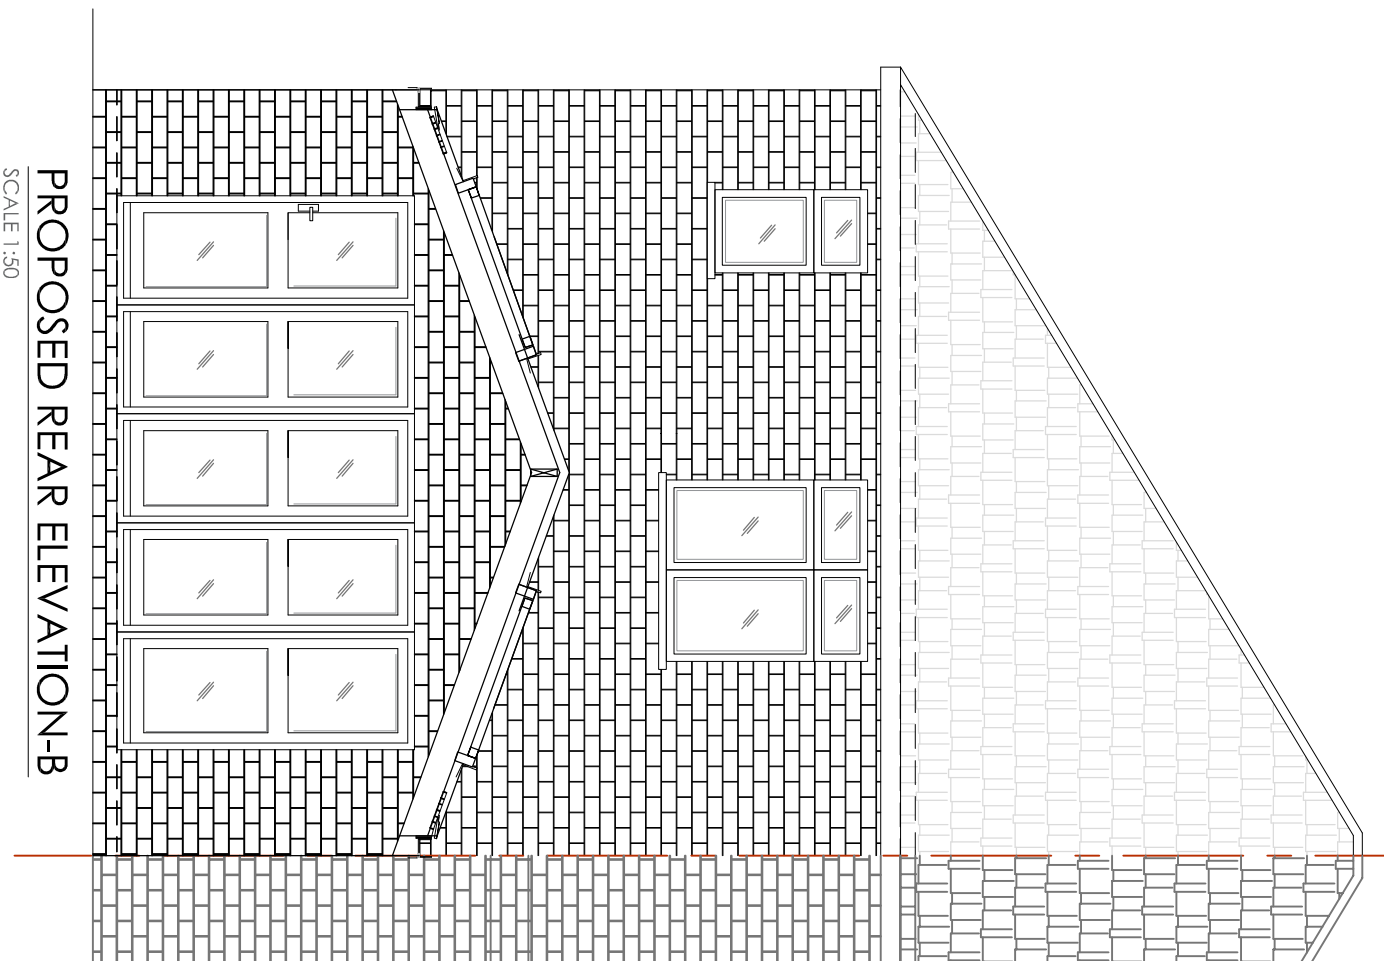
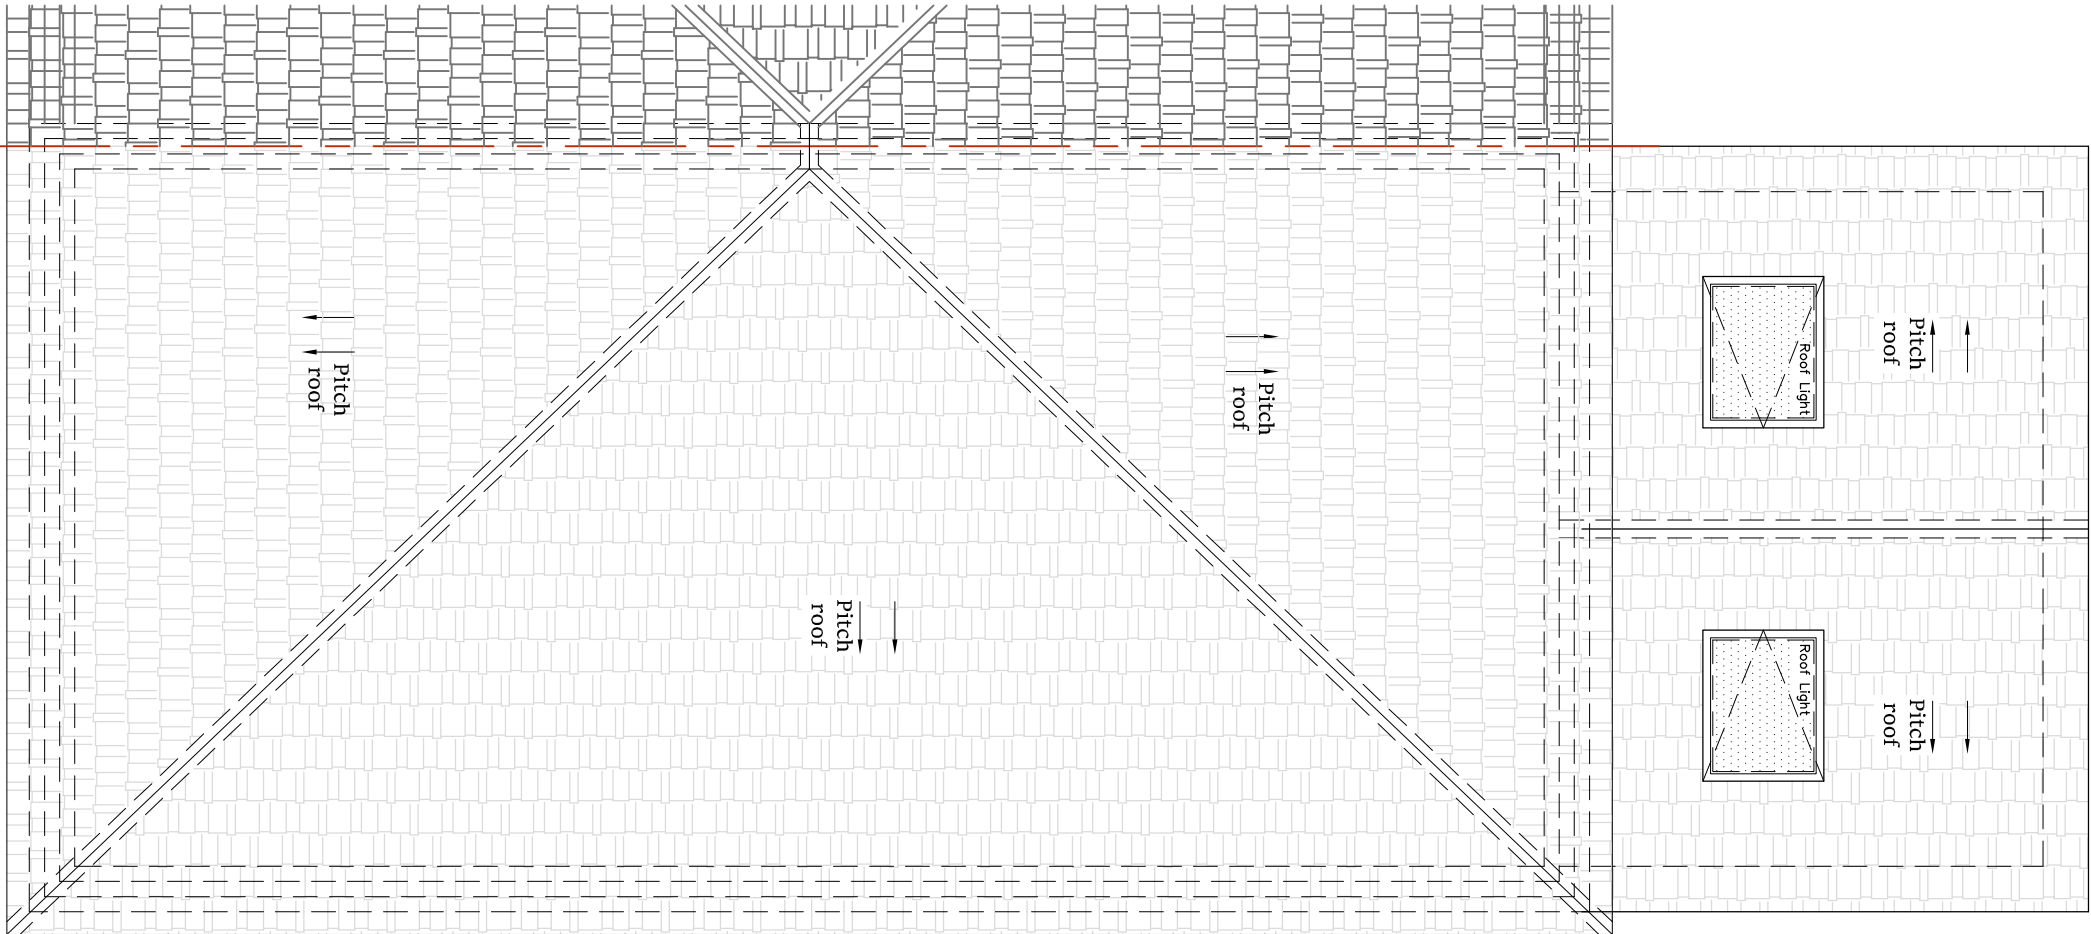


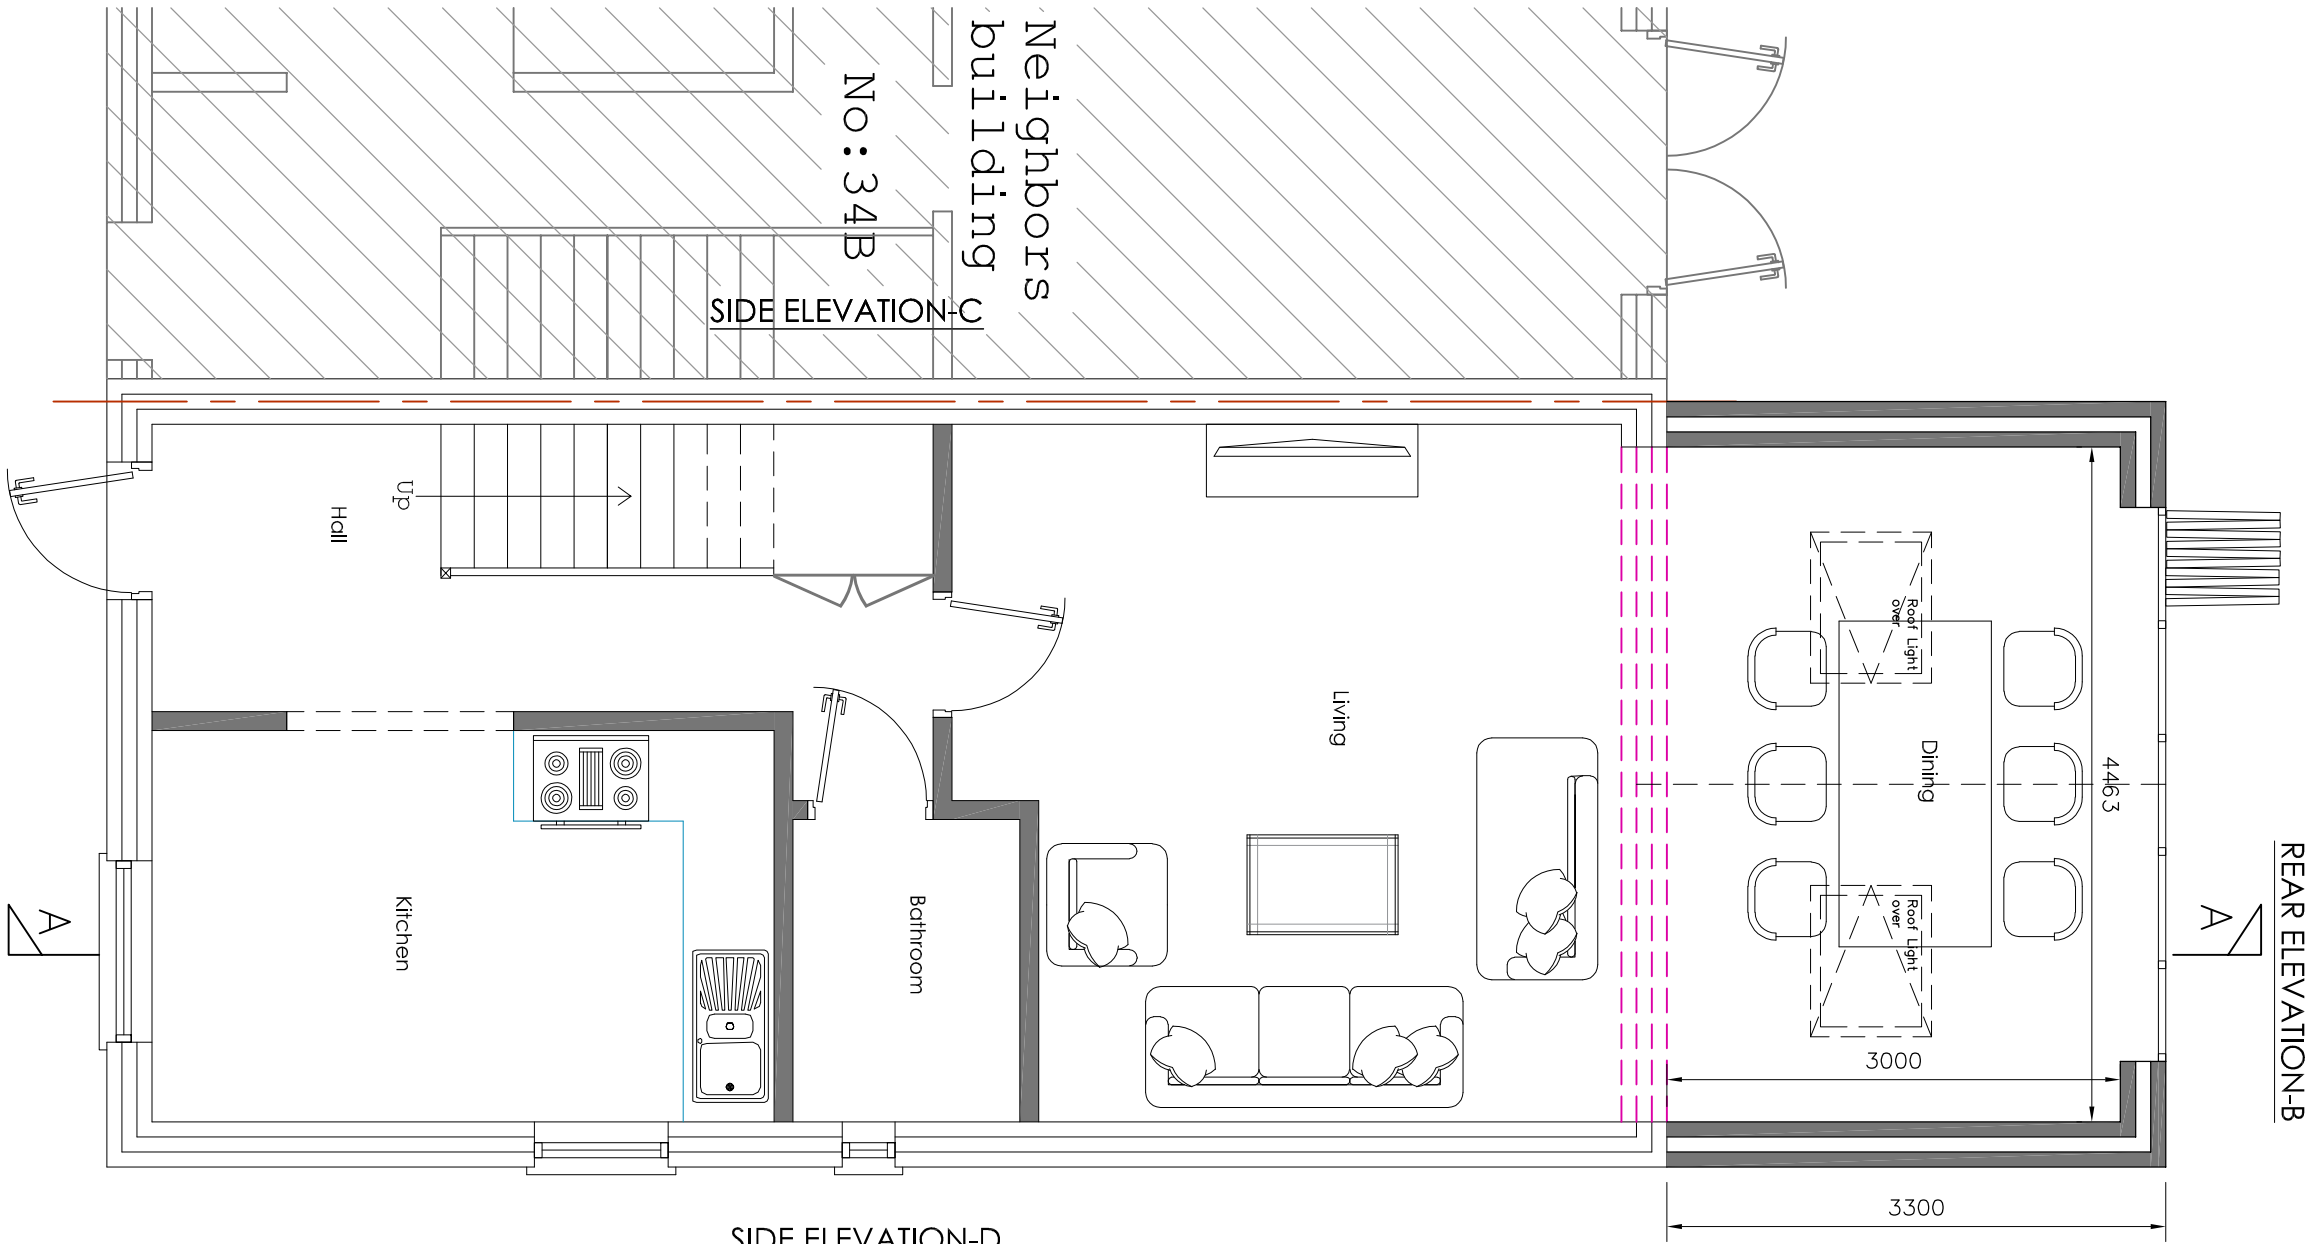

Do not scale off the drawings (scale only for planning purposes).

 malathy design www.malathydesign.com 02037 462 100 074 6610 3263		ARCH./CLIENT	Drawn UB
Project Title 34A NORTHOLT AVENUE RUISLIP HA4 6ST		Checked	
Drawing Title PROPOSED FLOOR PLANS, ELEVATION		Scale 1:100	Size A2
		Project No. 2207/195	Drawing No. PE-02
		Rev. B	


Service in partnership
with RMT