
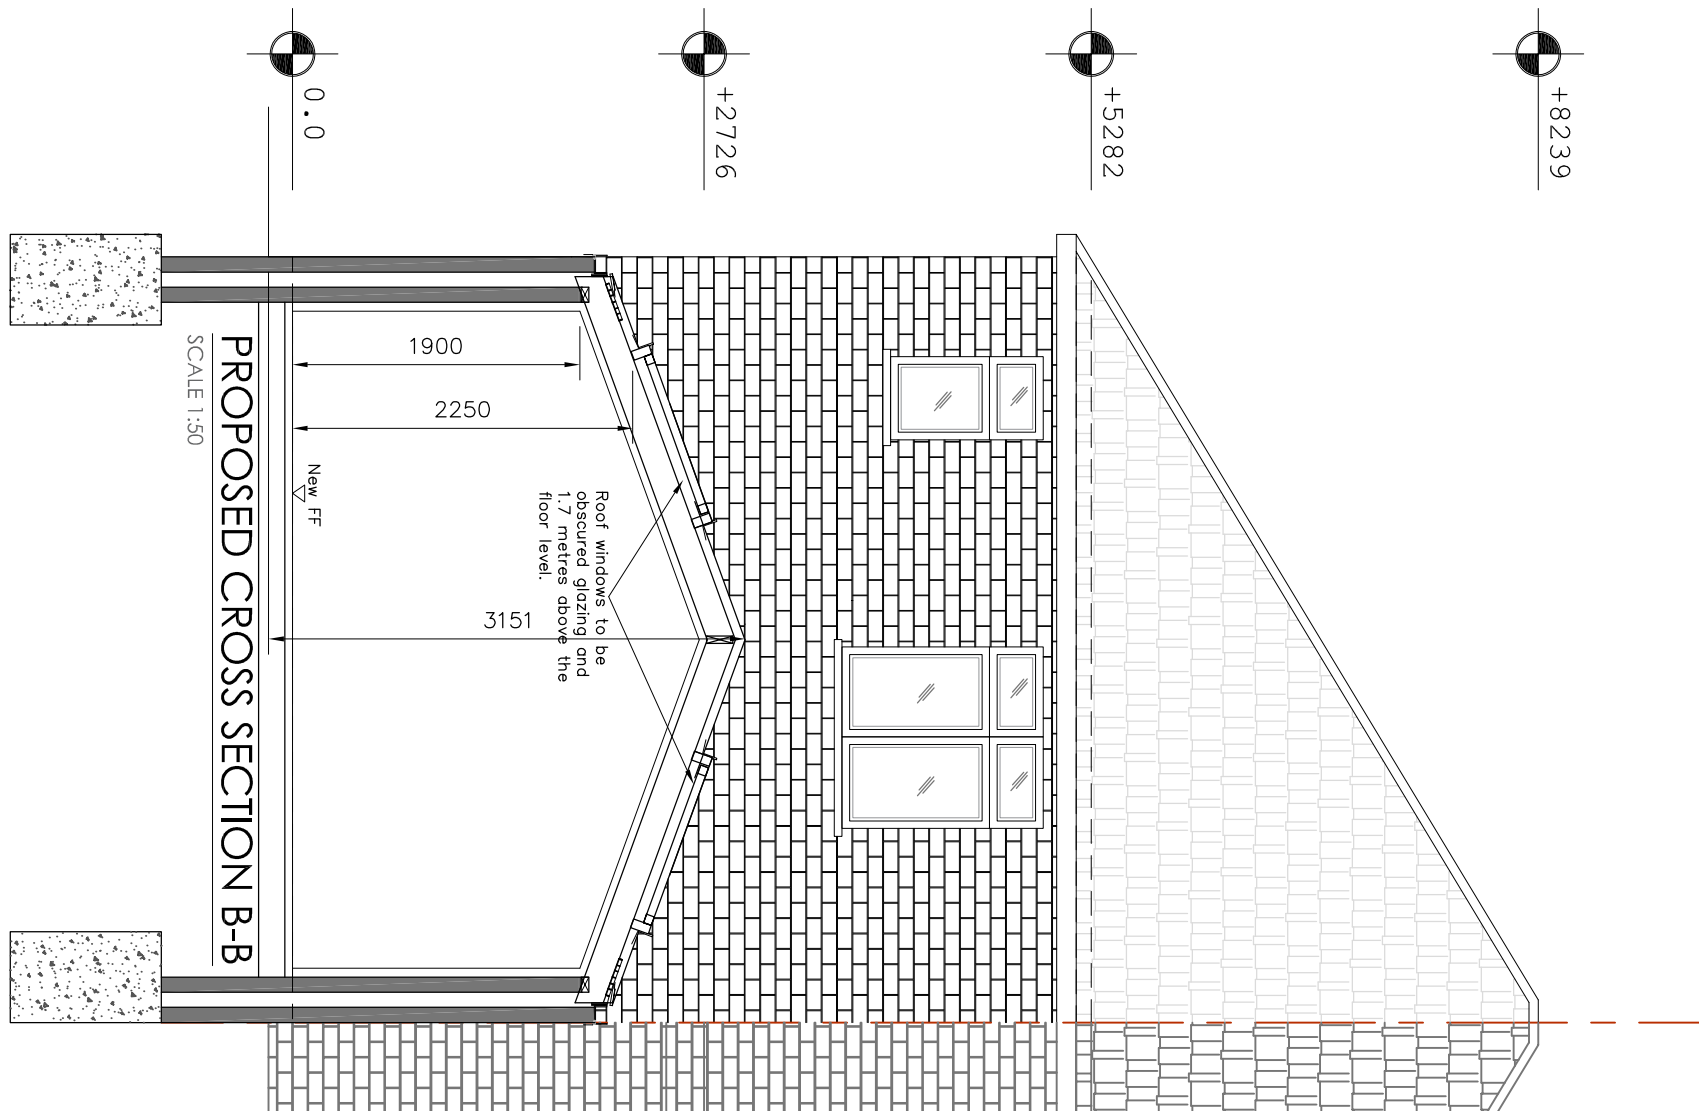
 
 


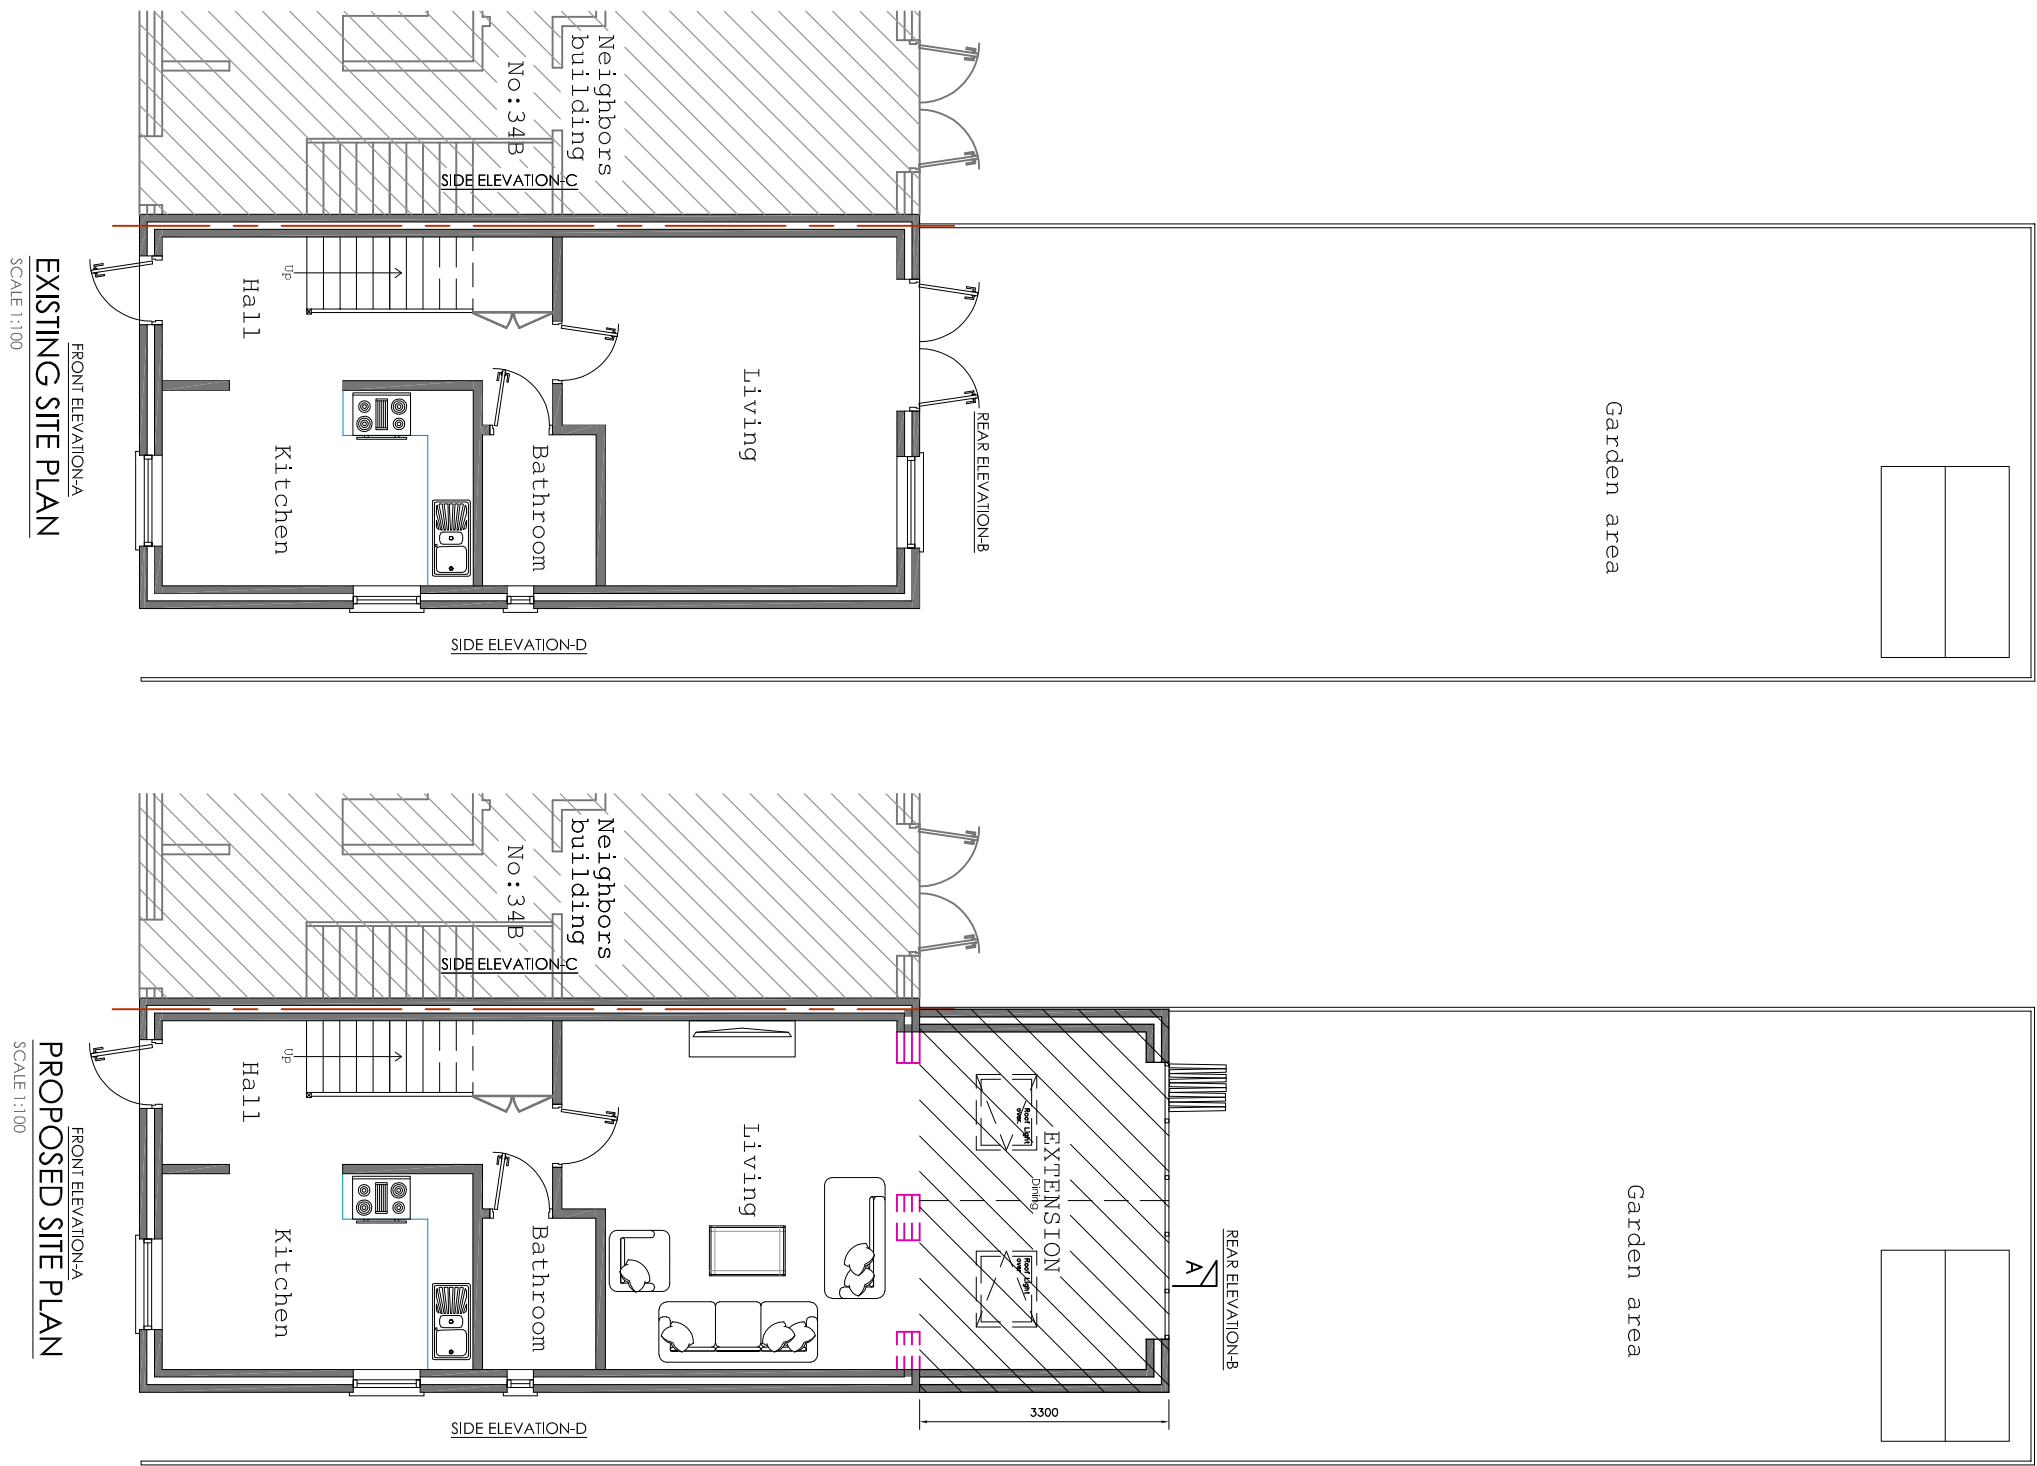

Do not scale off the drawings (scale only for planning purposes).

malathiy design www.malathiydesign.com 02037 462 100 074 6610 3263 W		ARCH./CLIENT		Drawn UB	
Project Title		34A NORTHOLT AVENUE RUISLIP HA4 6ST		Checked	
Drawing Title		EXISTING & PROPOSED SITE PLANS, CROSS SECTION		Scale 1:100	
Project No.		2207/195		Drawing No. PE-04	
				Size A2	
				Rev. A	

Service in partnership
with RMT

RMT

independent