



PROPOSED GROUND FLOOR PLAN

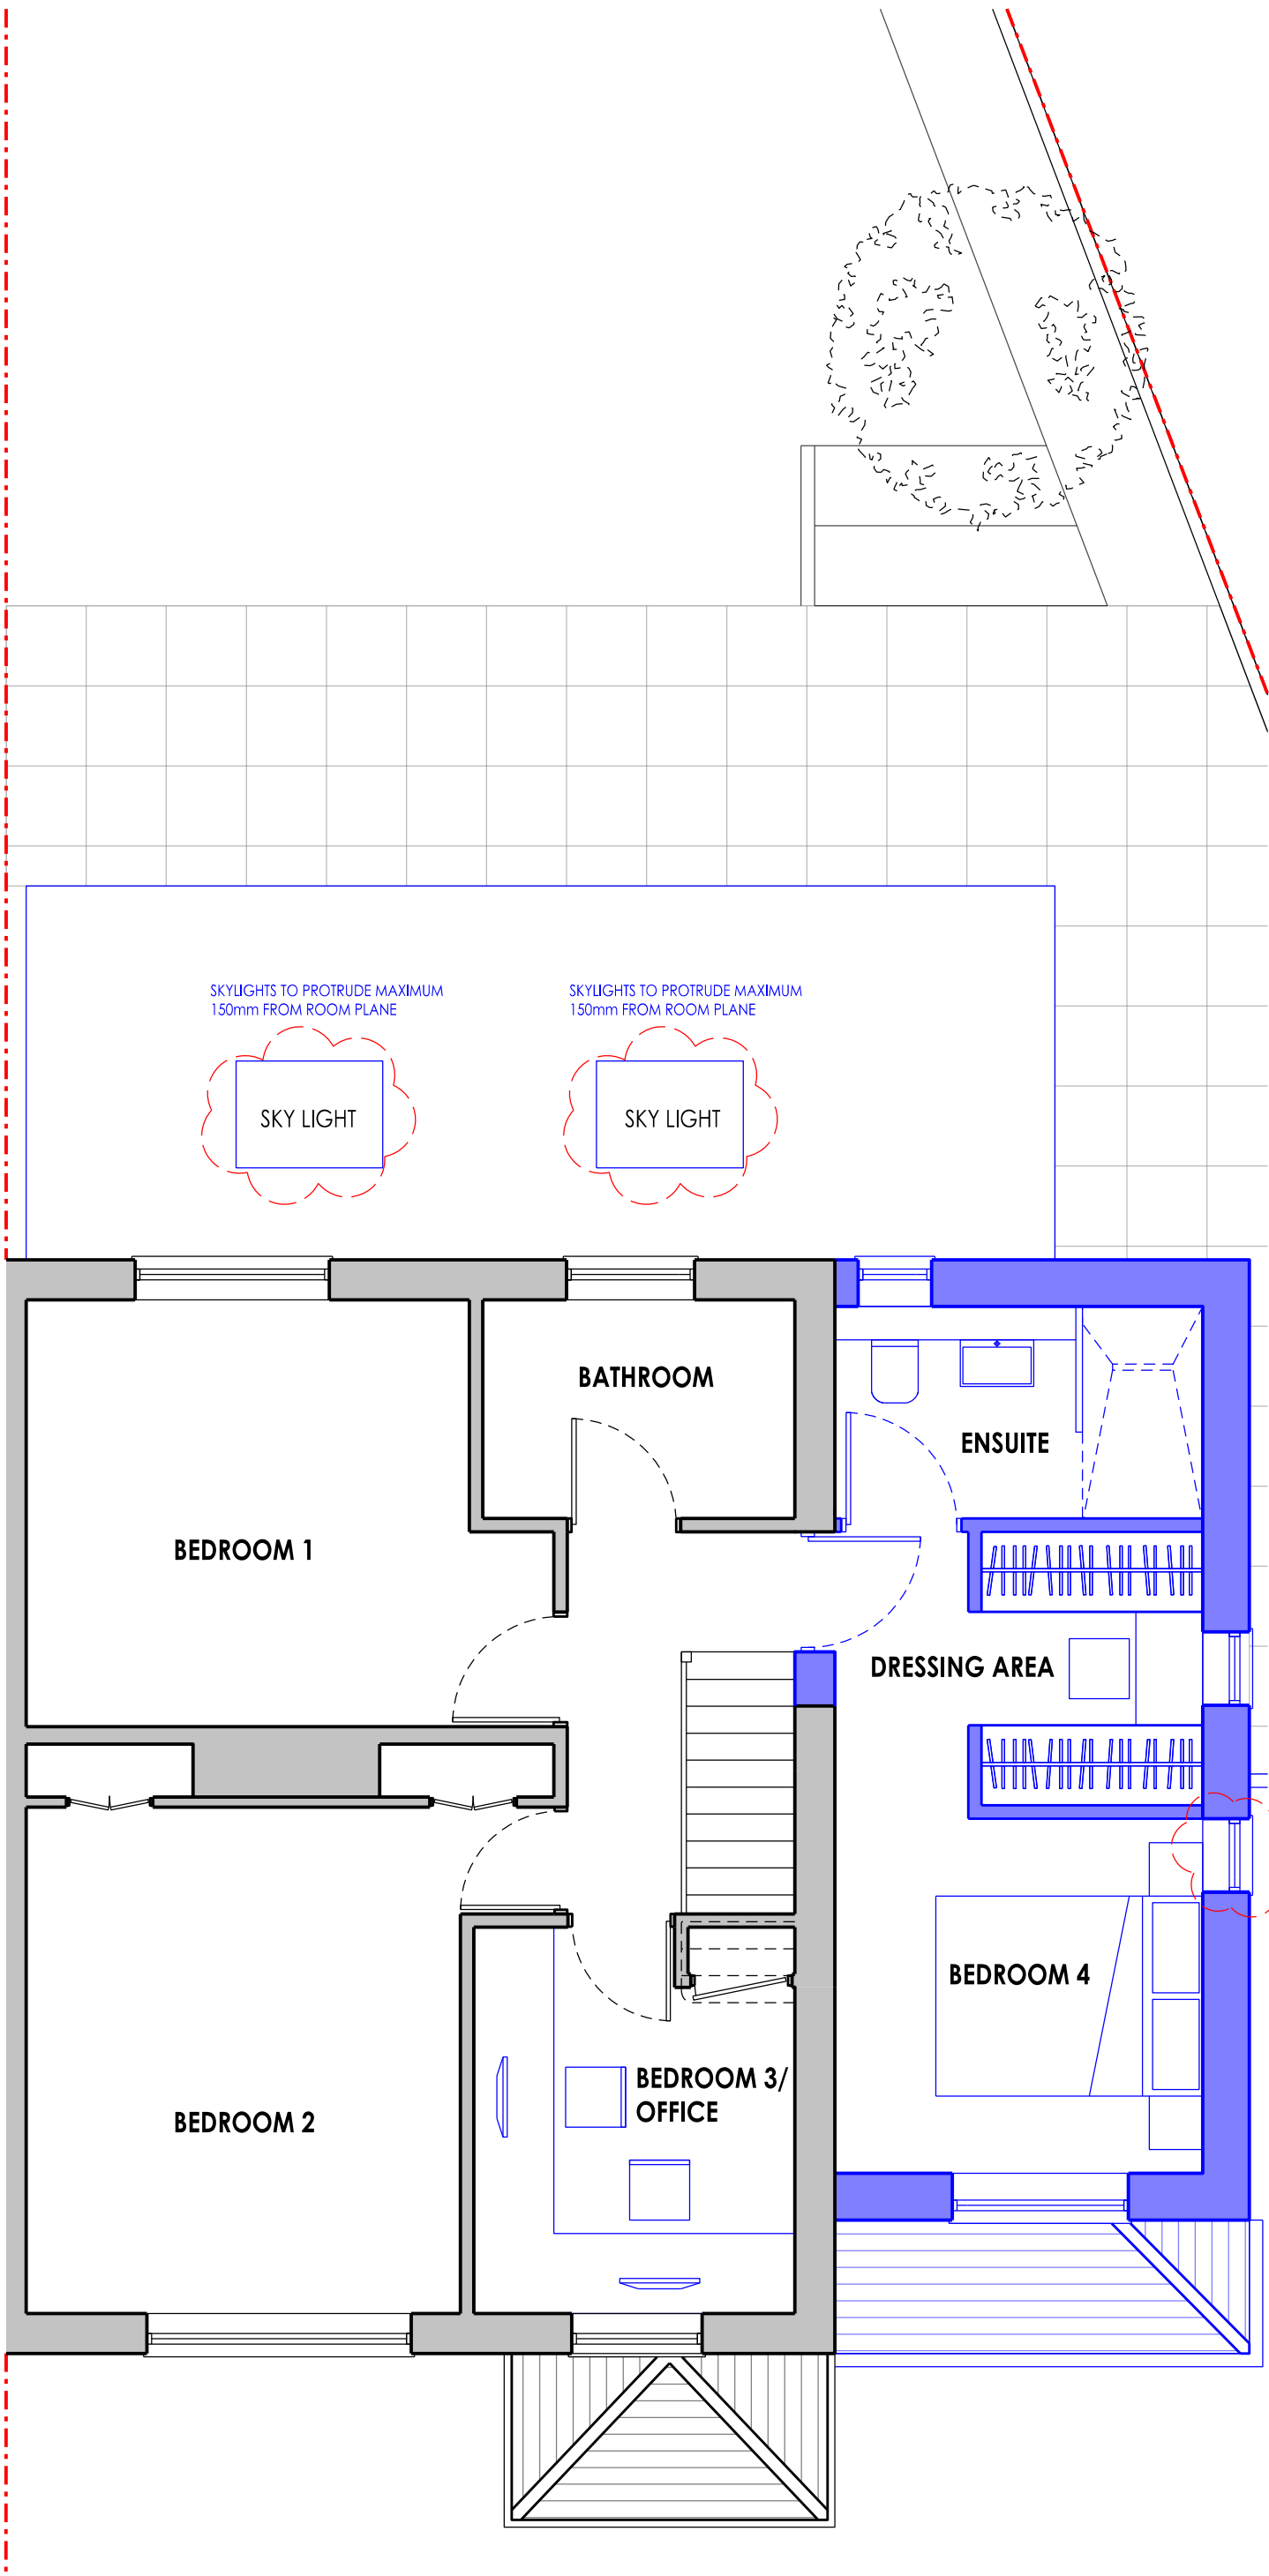

PROPOSED FIRST FLOOR PLAN

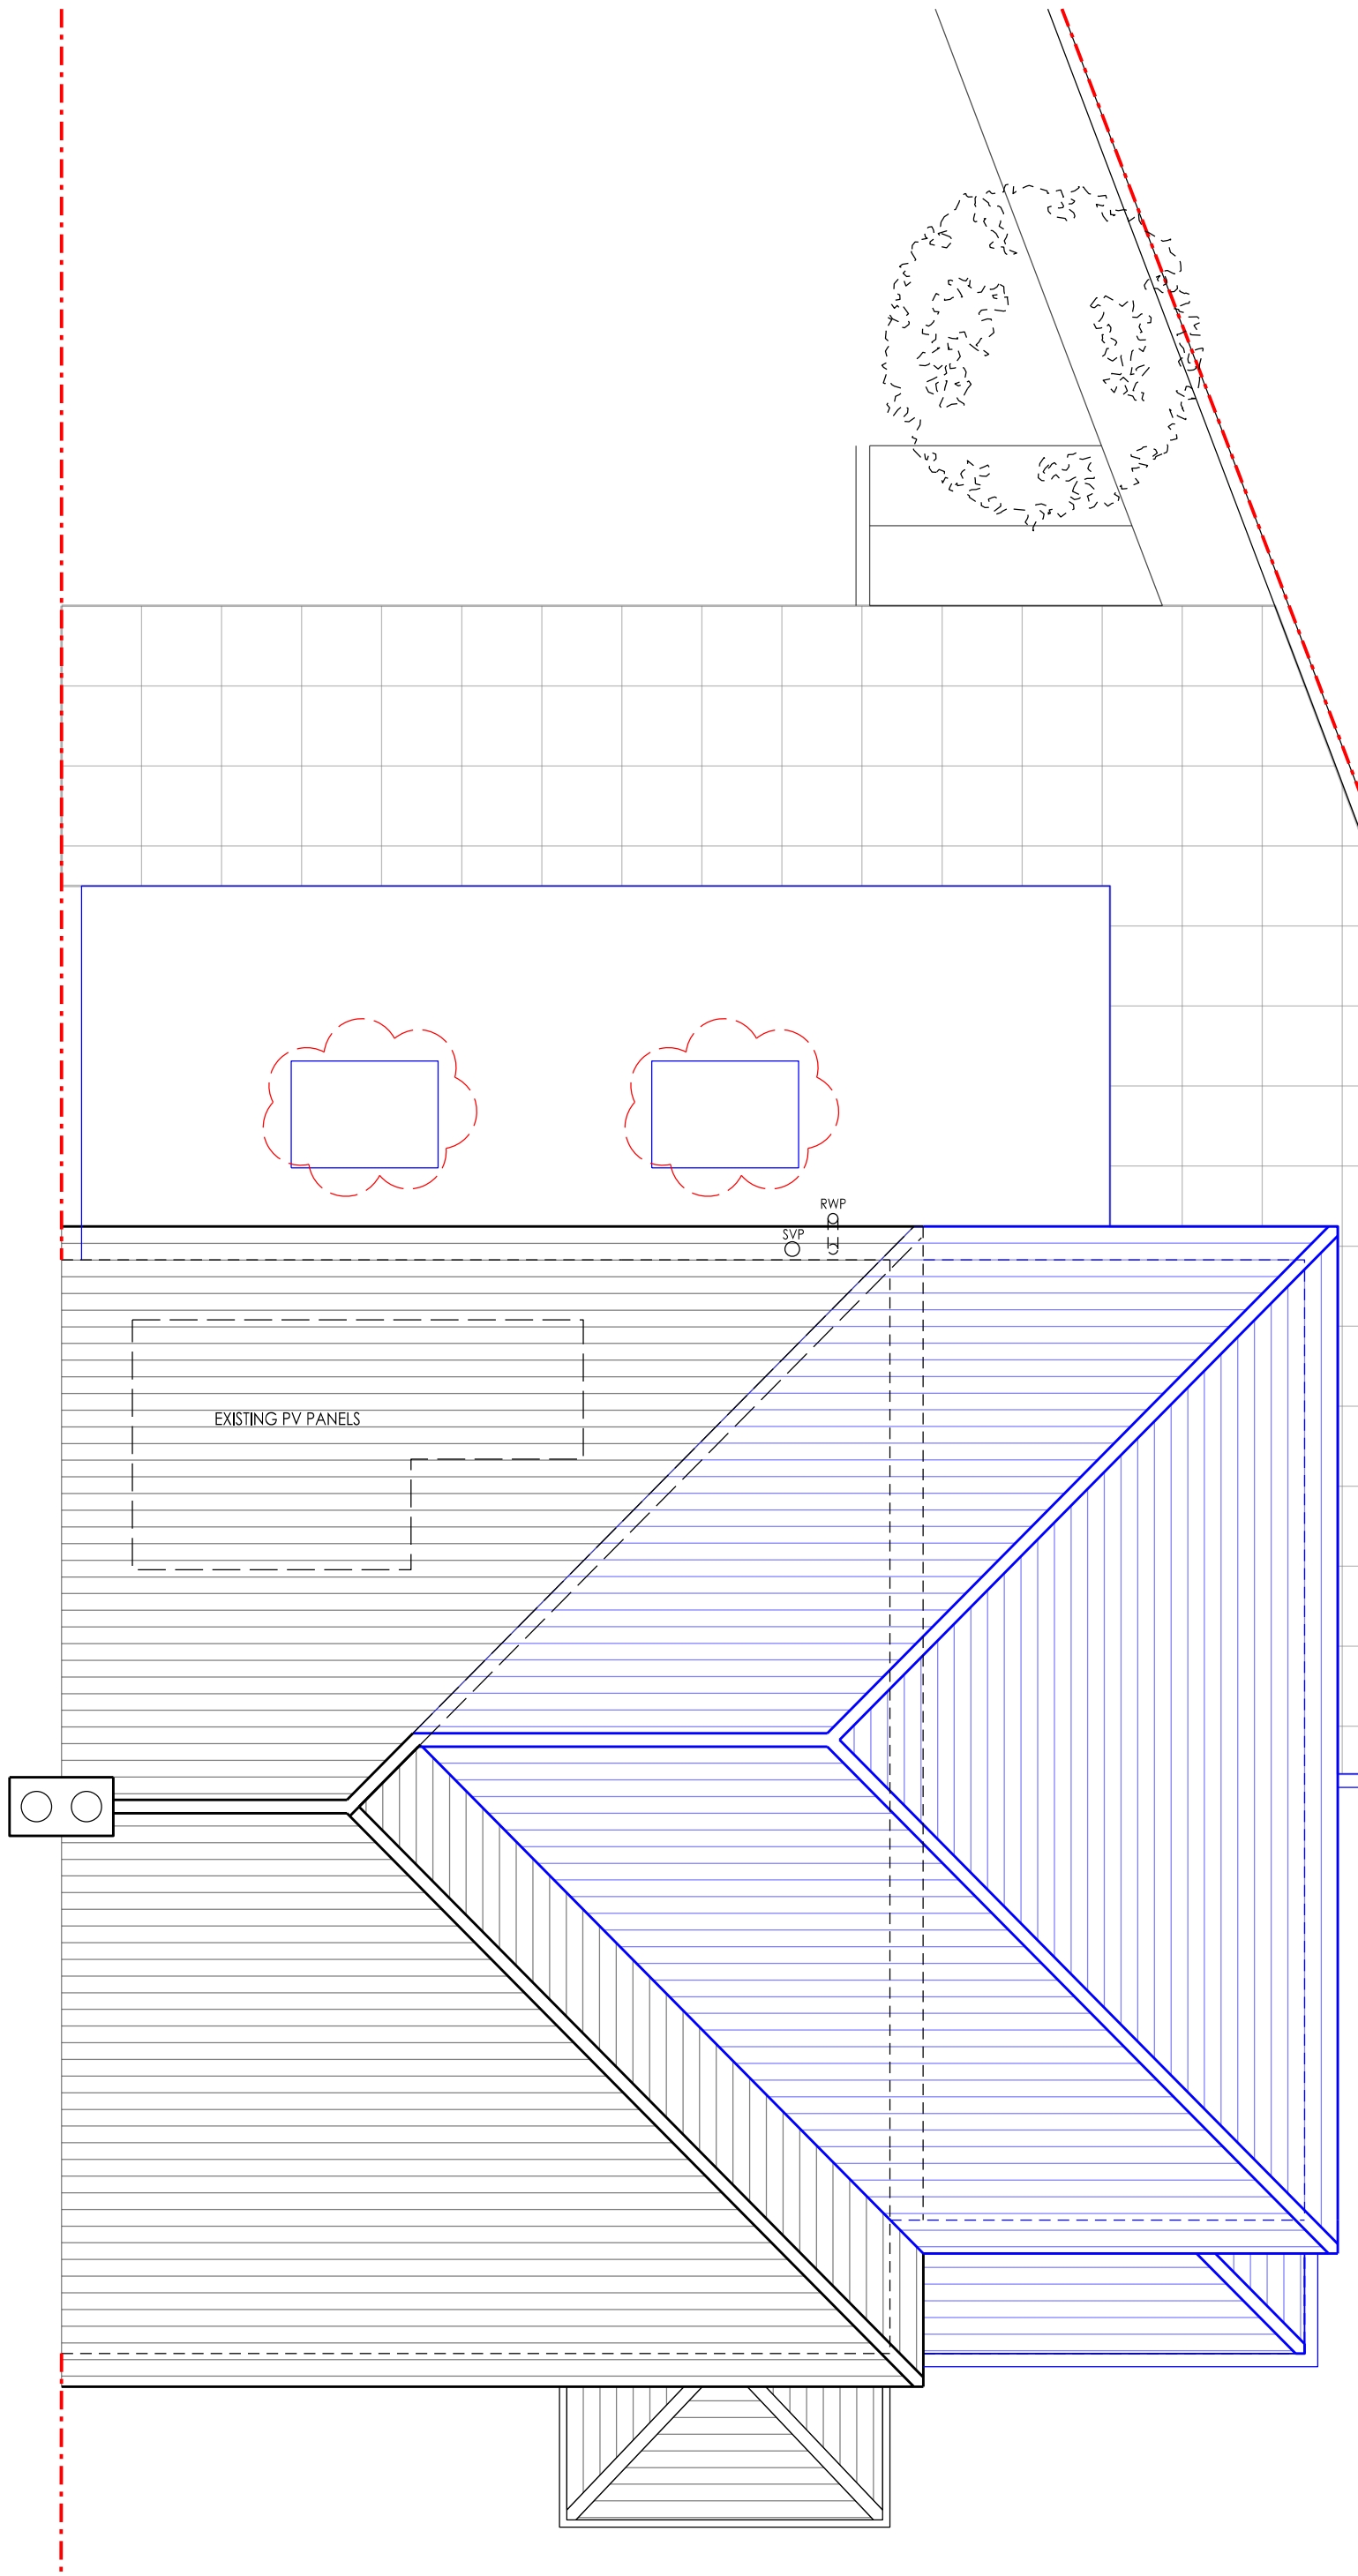

PROPOSED ROOF PLAN

EXISTING
PROPOSED

<div>D PATEL ARCHITECTS LTD</div> <div>dpatelarchitects.com</div>	PROJECT	DRAWING TITLE	DRAWING NO.	SCALE	REVISION	DATE	All dimensions to be checked on site prior to commencement of work. Any discrepancy must be brought to the attention of the client.this drawing is subject to copyright. All structural elements are shown indicatively. For all elements of structure refer to structural engineer's and specialist sub- contractor/fabricator's design, detail and specification. This drawing is subject to Copyright and must not be reproduced or used in any form without prior permission from D PATEL ARCHITECTS LTD
	27 Coniston Gardens	Proposed: Floor Plans	PL_2048_100	1:50 @ A1 1:100 @ A3	P2	25.07.25	