



Amendments/Notes	
Rev.	Detail
	By Date

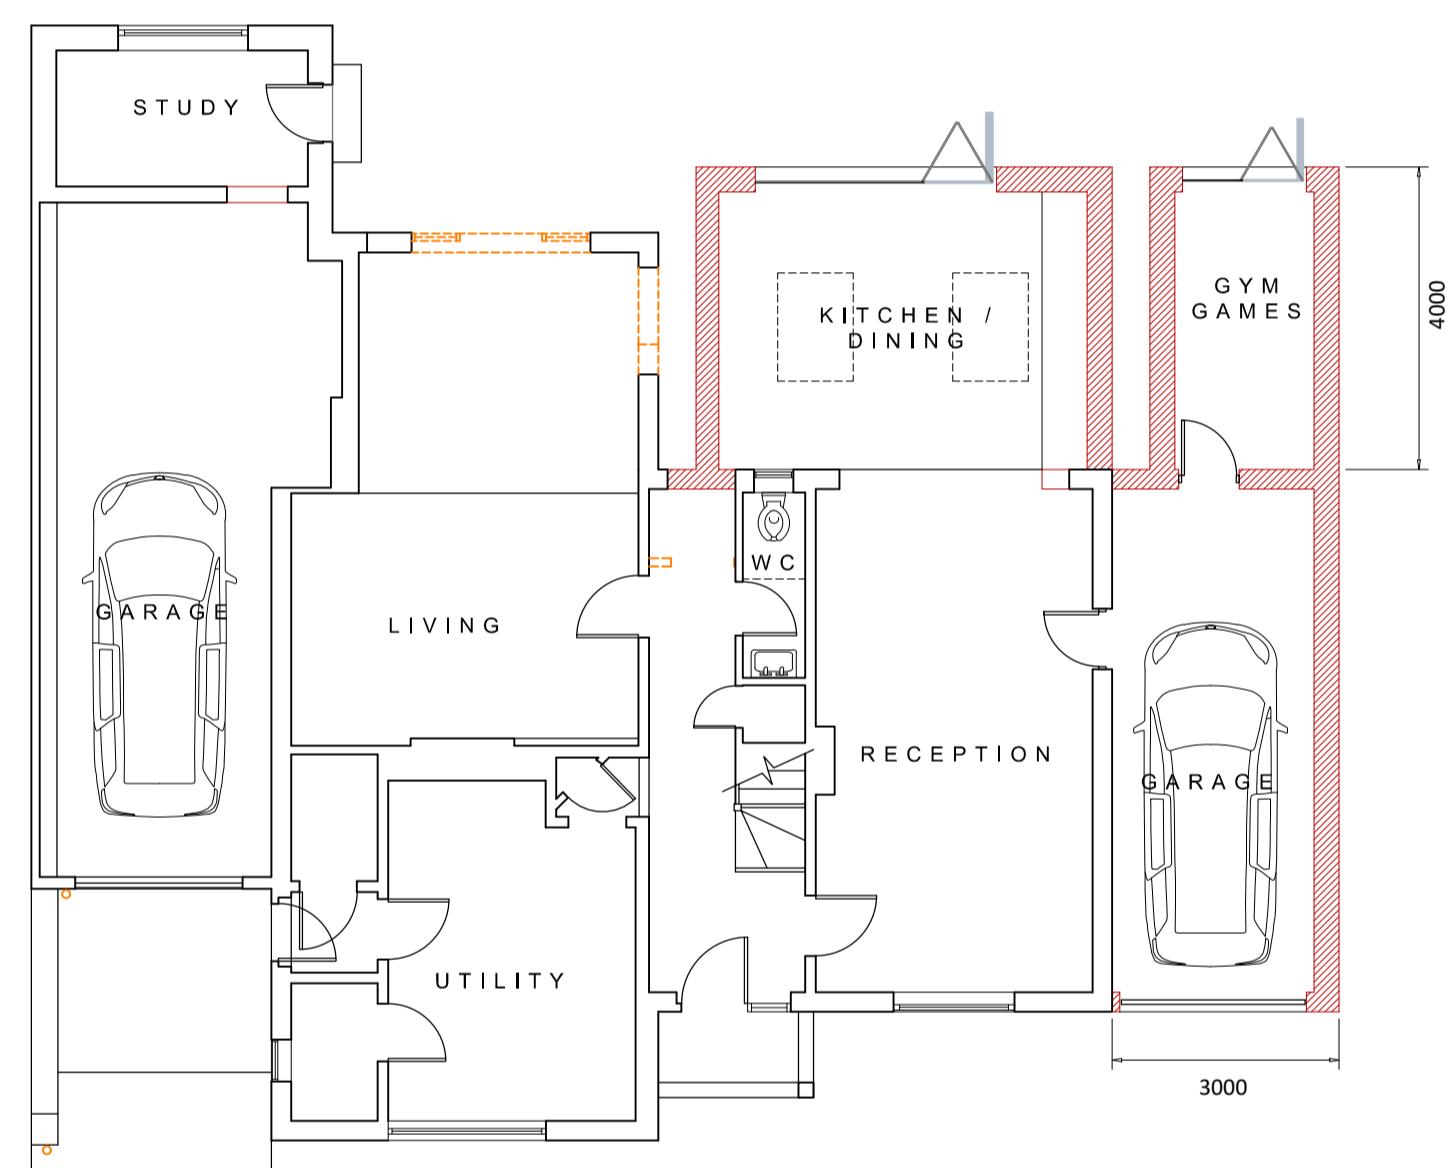

PROPOSED GROUND FLOOR PLAN

0 Scale 1:100 5 10m

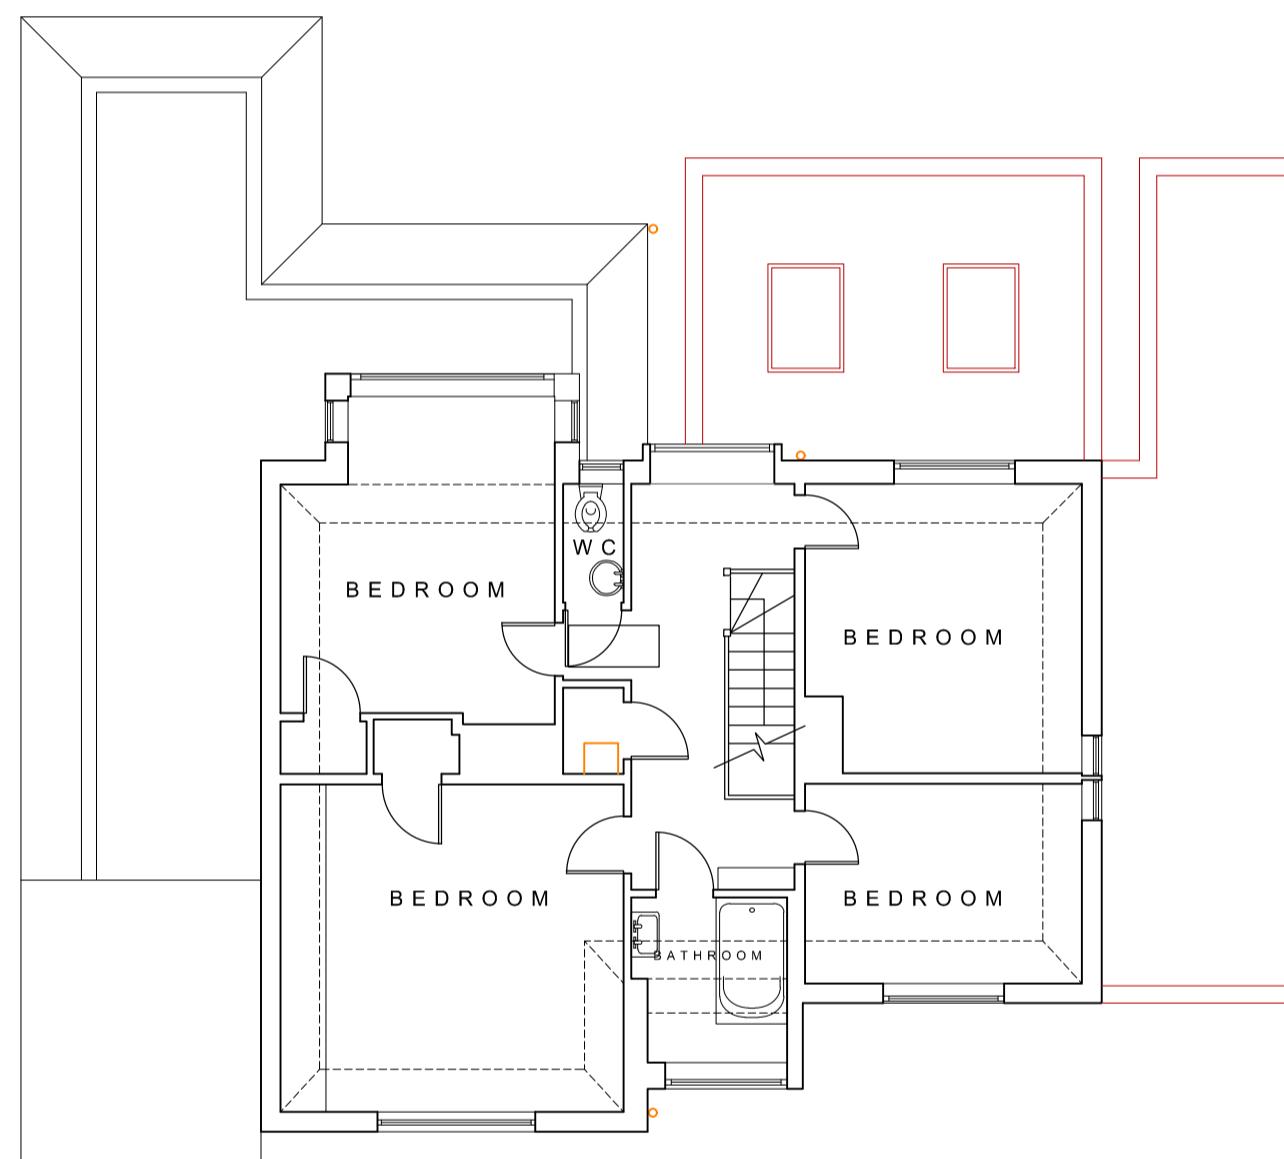

PROPOSED FIRST FLOOR PLAN

0 Scale 1:100 5 10m

All dimensions and levels to be checked on site by contractor prior to preparation of shop drawings and commencement of work on site.
 This drawing and the copyrights and patents therein are the property of the Architect and may not be used or reproduced without consent.
 This drawing is to be read in conjunction with all relevant consultants and/or specialist's drawings/documents and any discrepancies or variations are to be notified to the Architect before the affected work commences.
 All works on site are to be carried out fully in accordance with current CDM regulations and recommendations, current Building Regulations, British Standards and Codes of Practice as appropriate.

Project
 19 EGOOD AVENUE
 NORTHWOOD
 HILLS, HILLINGDON
 HA6 3QL

Drawing
 PROPOSED GROUND & FIRST
 FLOOR PLANS

SEABROOK
 ARCHITECTS
 CHARTERED ARCHITECTS

Unit17, Chiltern Court, Ashridge Road,
 Chesham, Bucks, HP5 2PX
 Tel: 01494 778918
 e-mail: info@gsparchitects.co.uk

Drawn By	DM	Date	13.04.2023
Checked By		Date	
Approved By		Scale	1:100 @ A1
Drawing No.		Rev.	C

6059 PL 101