



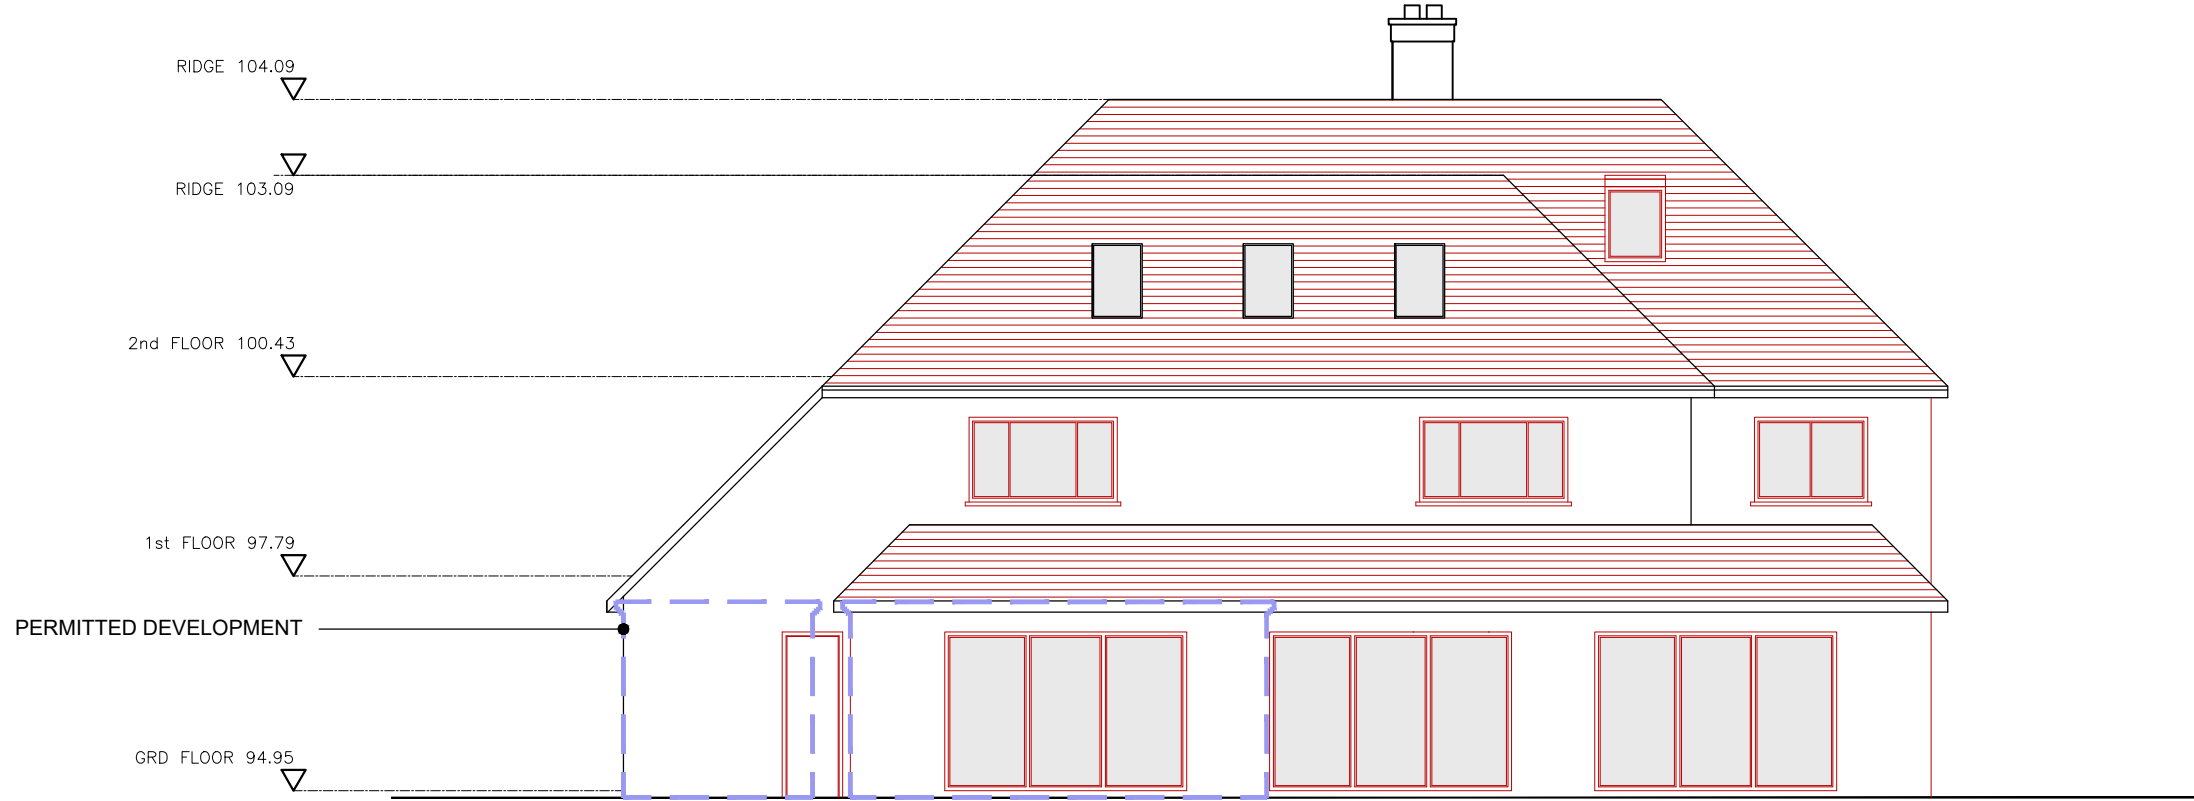


1 PROPOSED WEST ELEVATION
6061 PL 201

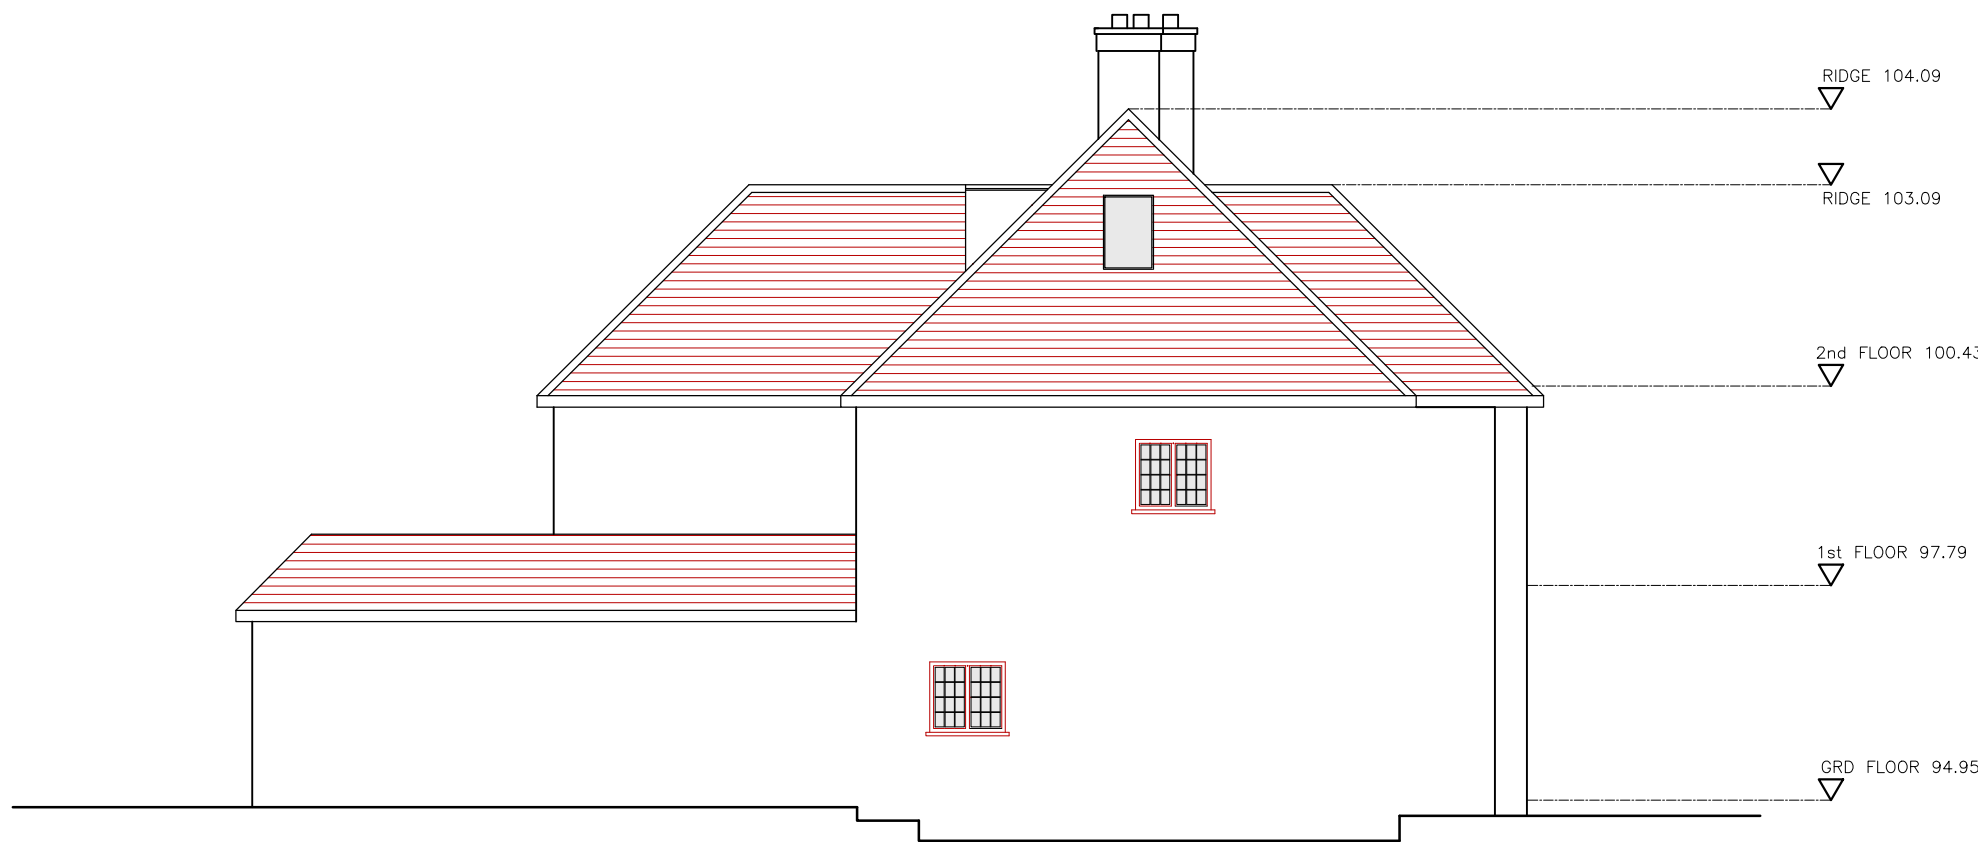


2 PROPOSED EAST ELEVATION
6061 PL 201



3 PROPOSED NORTH ELEVATION
6061 PL 201

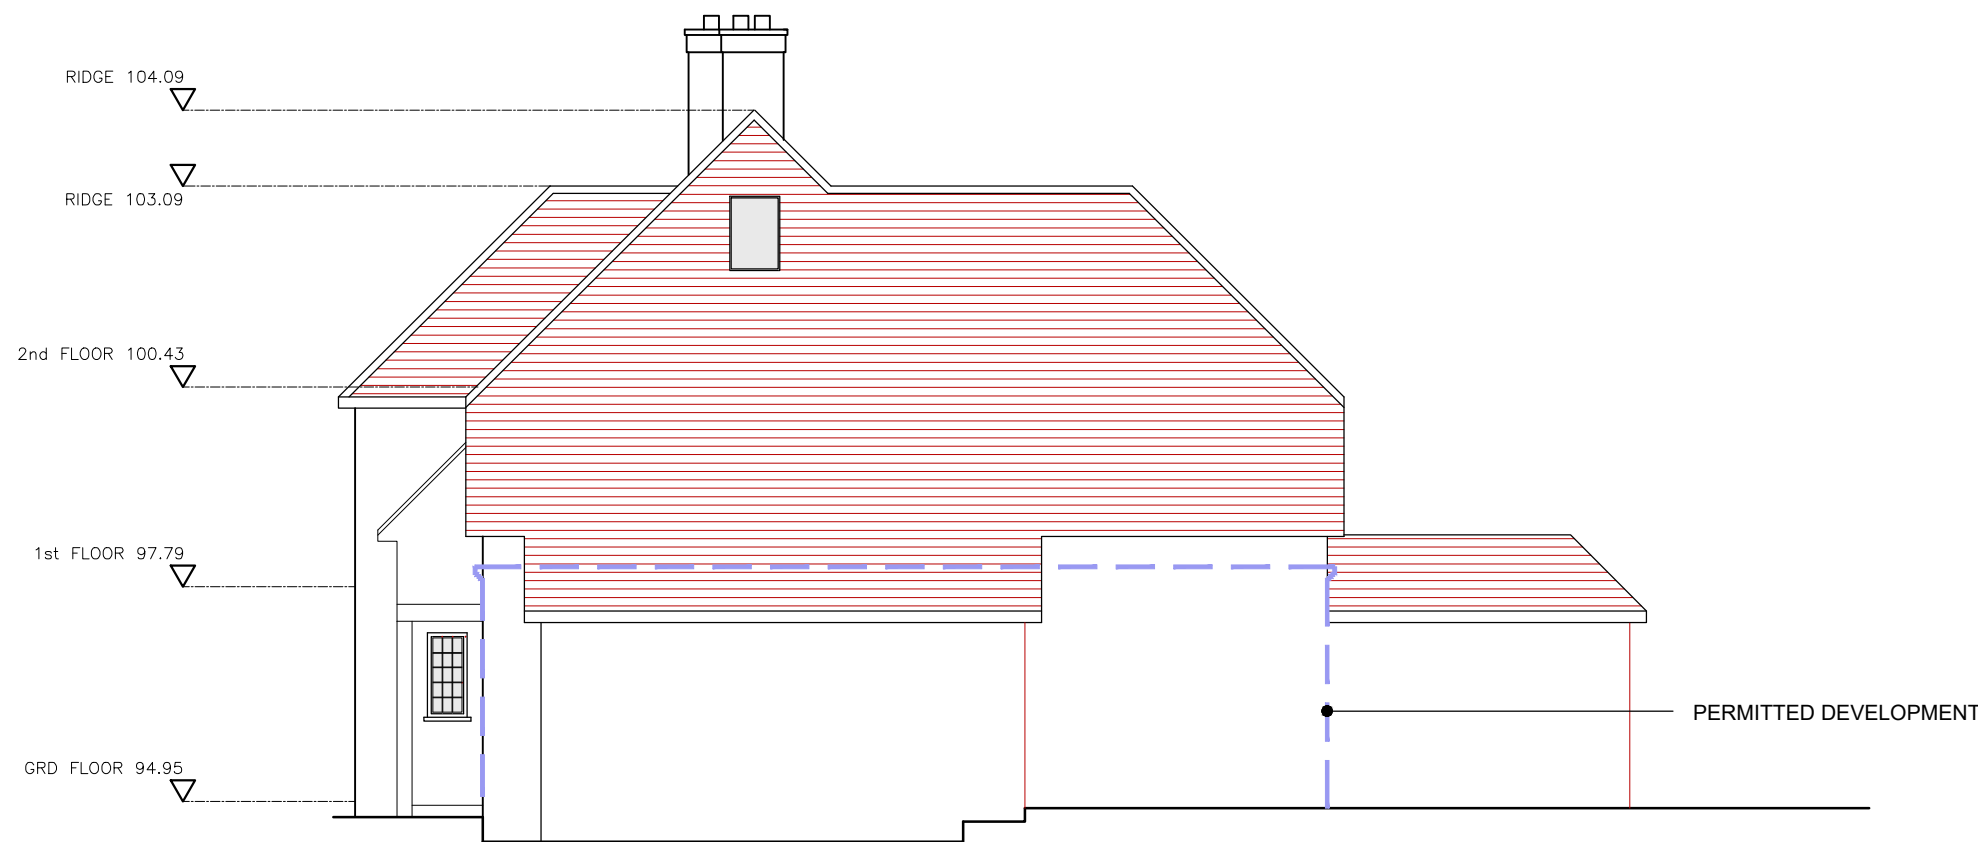

4 PROPOSED SOUTH ELEVATION
6061 PL 201

 

Amendments/Notes

Rev.	Detail	By	Date
------	--------	----	------

All dimensions and levels to be checked on site by contractor prior to preparation of shop drawings and commencement of work on site.
This drawing and the copyrights and patents therein are the property of the Architect and may not be used or reproduced without consent.
This drawing is to be read in conjunction with all relevant consultants and/or specialist's drawings/documents and any discrepancies or variations are to be notified to the Architect before the affected work commences.
All works on site are to be carried out fully in accordance with current CDM regulations and recommendations, current Building Regulations, British Standards and Codes of Practice as appropriate.

Project
**19 ELGOOD AVENUE
NORTHWOOD
HILLS, HILLINGDON
HA6 3QL**

Drawing
PROPOSED ELEVATIONS

**SEABROOK
ARCHITECTS**
CHARTERED ARCHITECTS
Unit17, Chiltern Court, Ashridge Road,
Chesham, Bucks, HP5 2PX
Tel: 01494 778918
e-mail: info@gsparchitects.co.uk

Drawn By	DM	Date	13.04.2023
Checked By	.	Date	.
Approved By	.	Scale	1:100 @ A1
Drawing No.	6059 PL 201	Rev.	F