

Neighbouring property No. 32

Garage

Dining

Kitchen

Shower

Lounge

Bedroom

Bedroom

EXISTING
GROUND FLOOR PLAN 1:100

Existing
manhole

Existing
manhole

Neighbouring property No. 28

Neighbouring property No. 28

Neighbouring property No. 28


EXISTING
FRONT ELEVATION 1:100


EXISTING
REAR ELEVATION 1:100

EXISTING
SIDE ELEVATION 1:100

EXISTING
SIDE ELEVATION 1:100

1:100

 

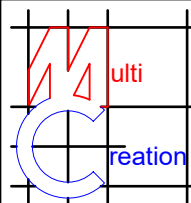	Project:	Title:	Scale: 1:100 @ A3
	30 The Chase	Existing	Date: Sept 2022
	Ickenham	Ground floor plan &	Drawing No.: 3638/HH-02/SP
	UB10 8SS	Elevations	Revision
239 Western Road, Southall, Middx, UB2 5HS Tel: 020 8571 1369 info@multicreation.co.uk			