


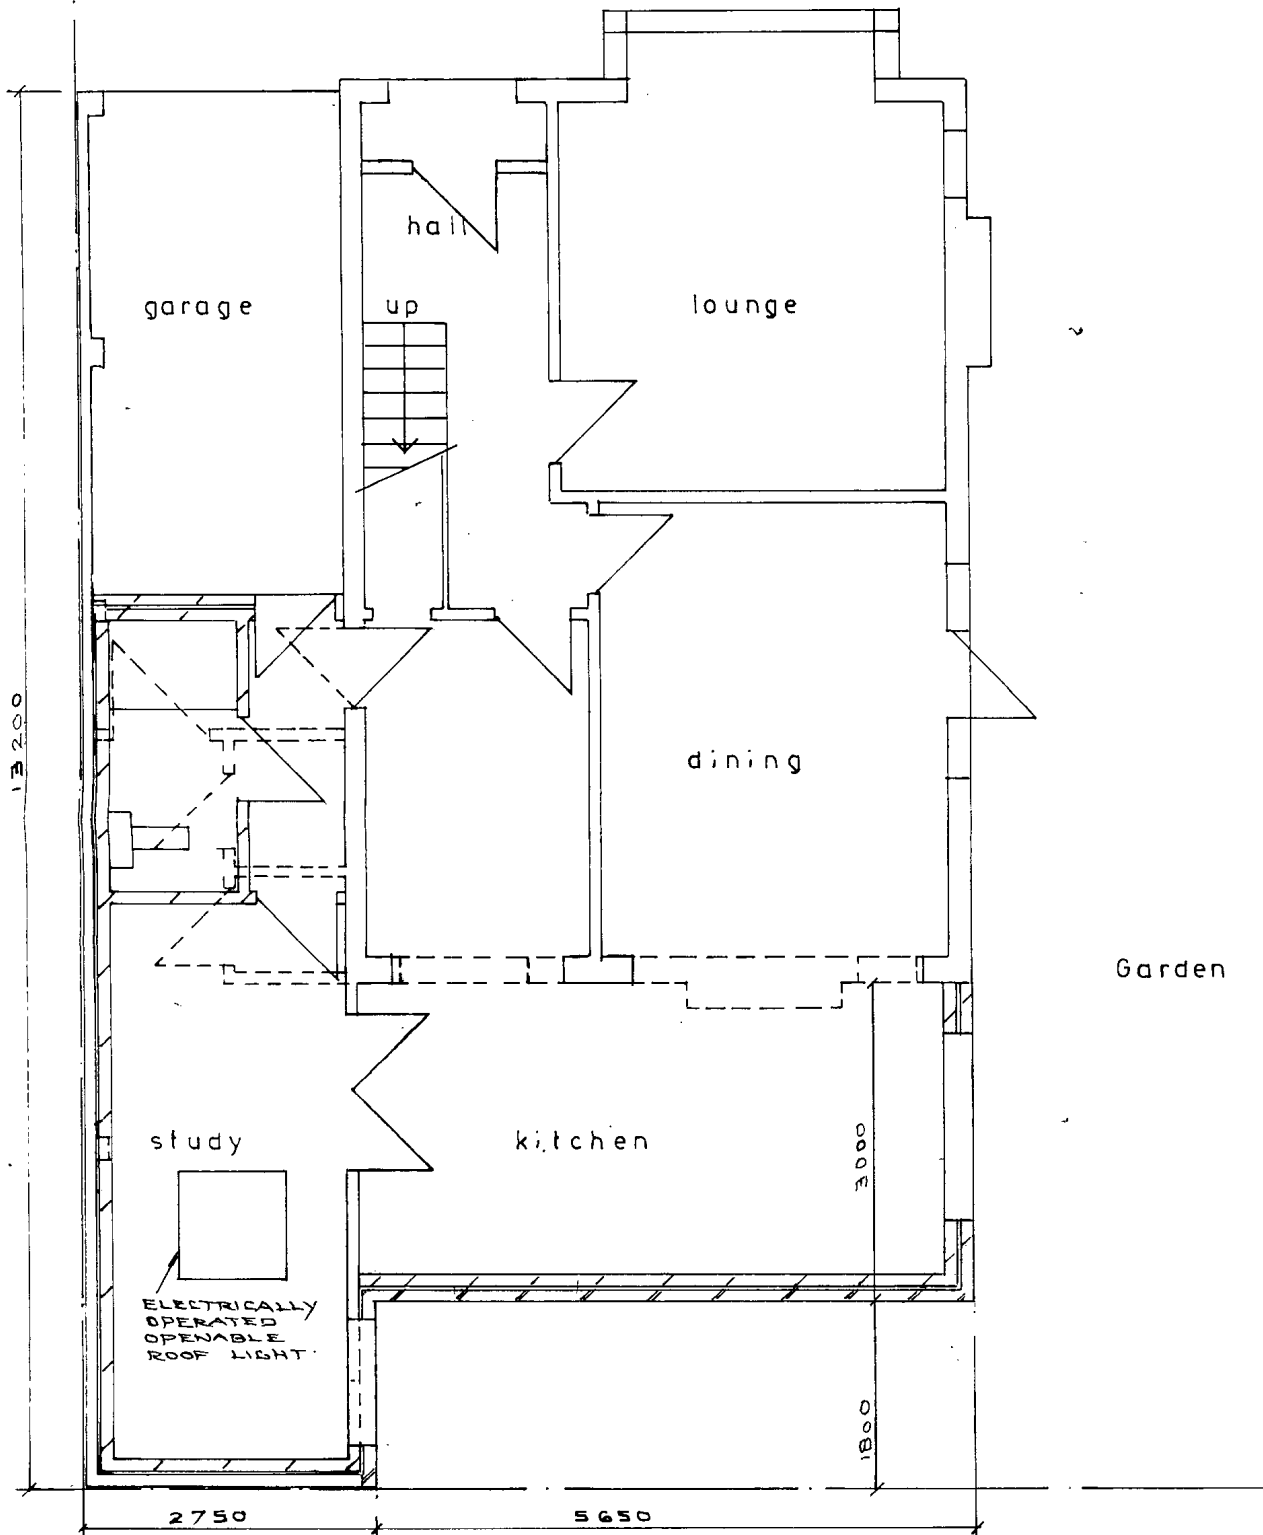

ground floor plan

proposed plan

scale 1:50	drg. no. 01
8 CHURCH CLOSE NORTHWOOD	