






front elevation

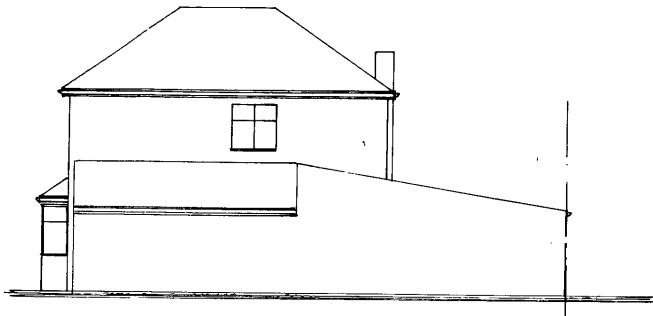

flank elevation

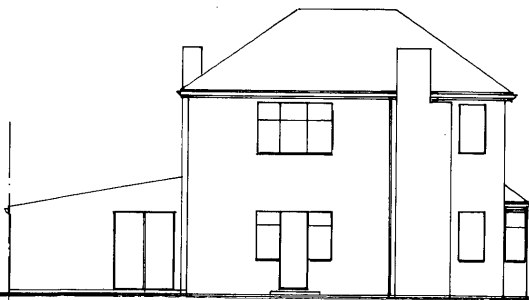

side elevation

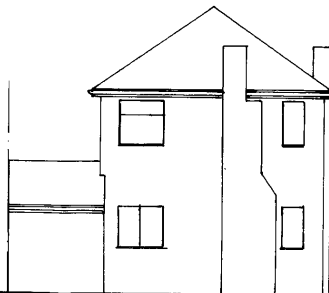

rear elevation

existing elevations

scale 1:100 drg. no. 02

8 CHURCH CLOSE
NORTHWOOD