






front elevation

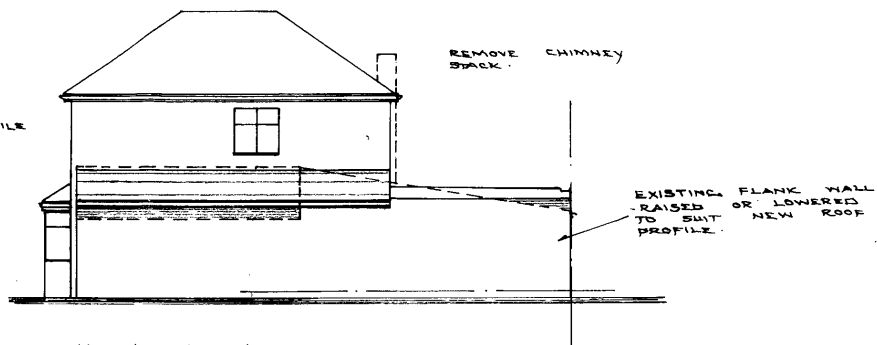

flank elevation

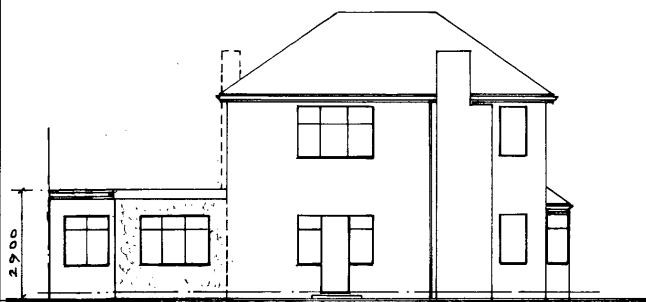

side elevation

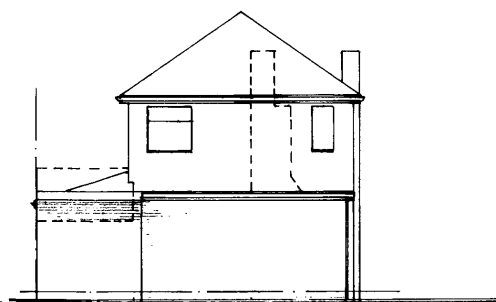

rear elevation

proposed elevations

scale 1:100 drg. no.03

8 CHURCH CLOSE
NORTHWOOD