


Notes_

PLANNING

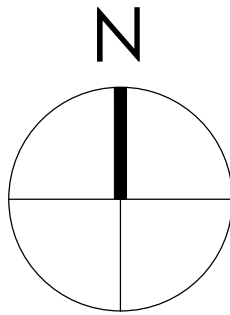

0 1000 2000 3000 4000 5000mm
SCALE 1:100

Note:
Surrounding contextual buildings and information are based on received ordinance survey drawings and are shown for illustrative purposes only. assumed site boundary is subject to confirmation to legal confirmation

Note:
Information is based on OS map and received information and is subject to full topographical survey. Assumed site boundary and site constraints subject to legal confirmation. All Legal easements and extent of existing underground services locations are subject to confirmation.

Note:
HOUSE SURVEY IS RECEIVED INFORMATION FROM F.J THOMPSON & CO (SURREY) AND ALL MEASURED INFORMATION SHOULD BE CHECKED BY F.J THOMPSON BEFORE THE COMMENCEMENT OF ANY WORKS OF SITE

D	05/02/23	Amended to planning officers comments	Jal	Jal
C	03/02/23	Amended to planning officers comments	Jal	Jal
B	01/02/23	Amended to planning officers comments	Jal	Jal
A	18/10/22	Amended to client comments	Jal	Jal
Rev.	Date	Amendments	By	App'd

Eight_

OneTwo

Architects

Tel_ +44 [0]7761 570735
Email_ mail@eightonetwo.co.uk
www.eightonetwo.co.uk
Studio A5 Brooke's Mill, Armitage Bridge, Huddersfield, HD4 7NR

Drawing Status_
PLANNING

Client_
JMP NORTHWEST C/C MR. ANIL KOTECHEA


Project_
50 GATEHILL ROAD, NORTHWOOD_

Drawing Title_
AS PROPOSED, PLANS + ELEVATIONS


Drawing Scale_	Drawn By_	Checked By_
1:100	Jal	Jal

Paper Size_	Drawn Date_	Checked Date_
A1	OCT 2022	OCT 2022


Drawing Number_
22_814 101 D

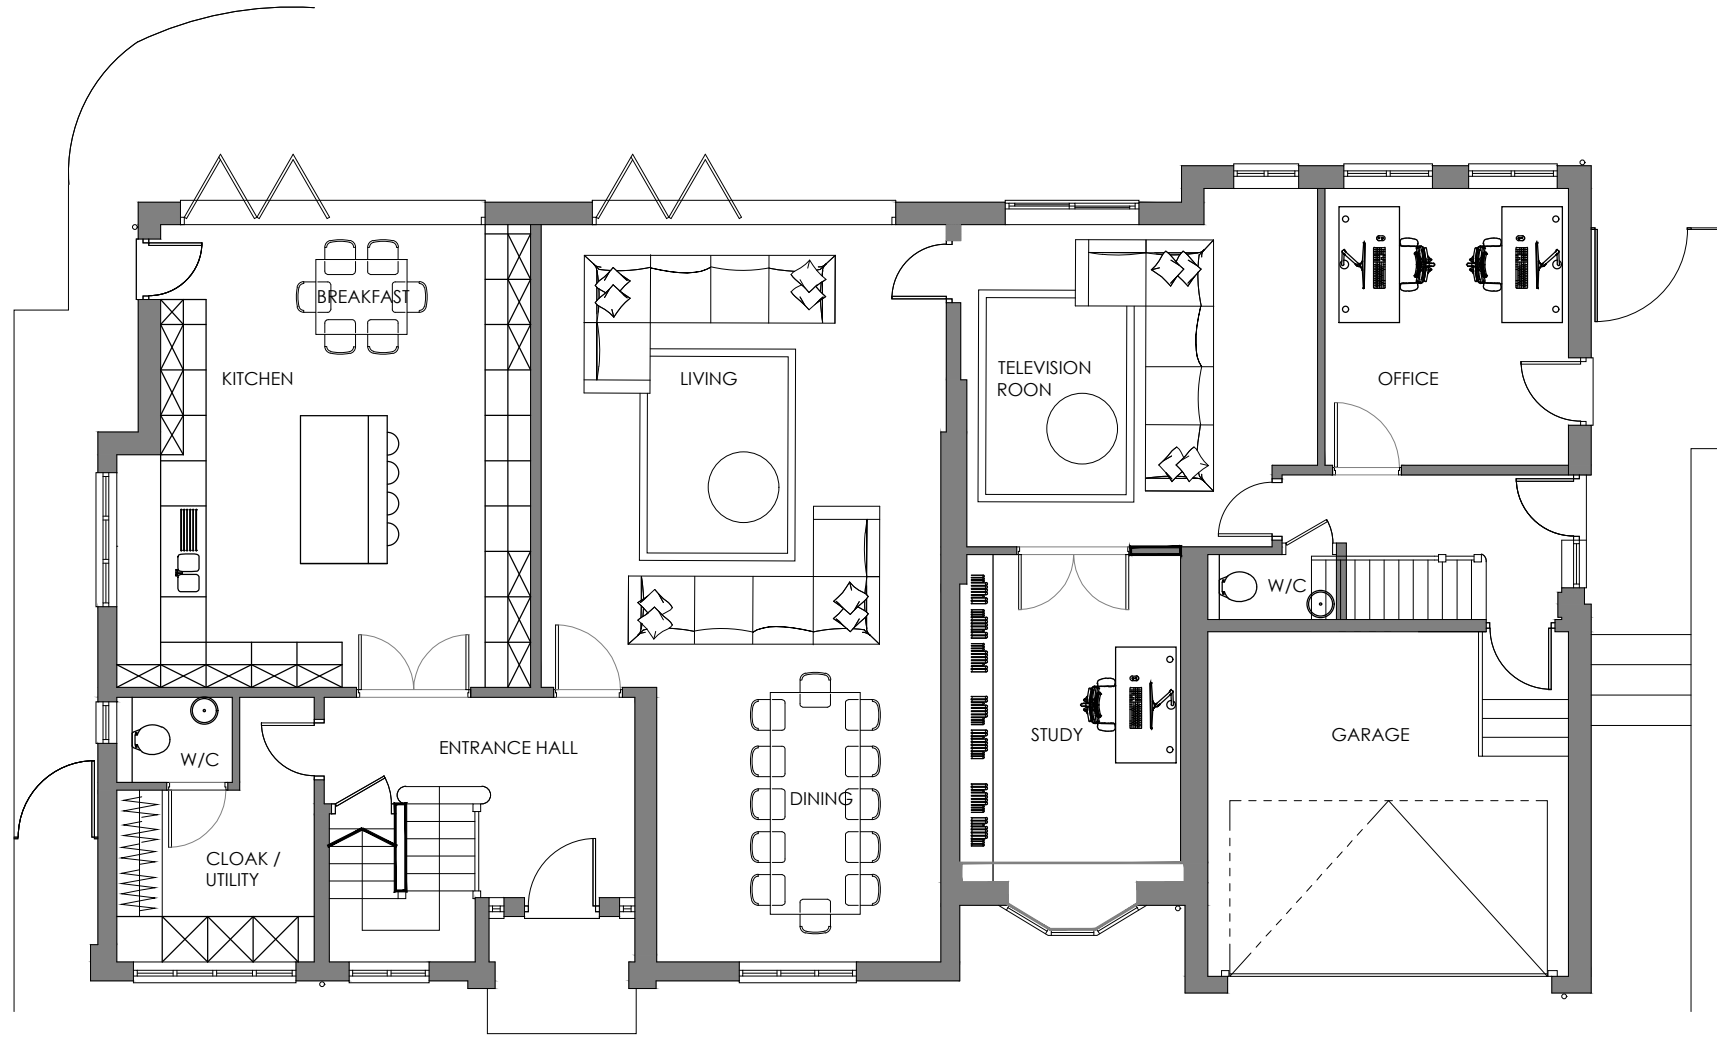

GROUND FLOOR PLAN_
AS PROPOSED
Scale 1:100

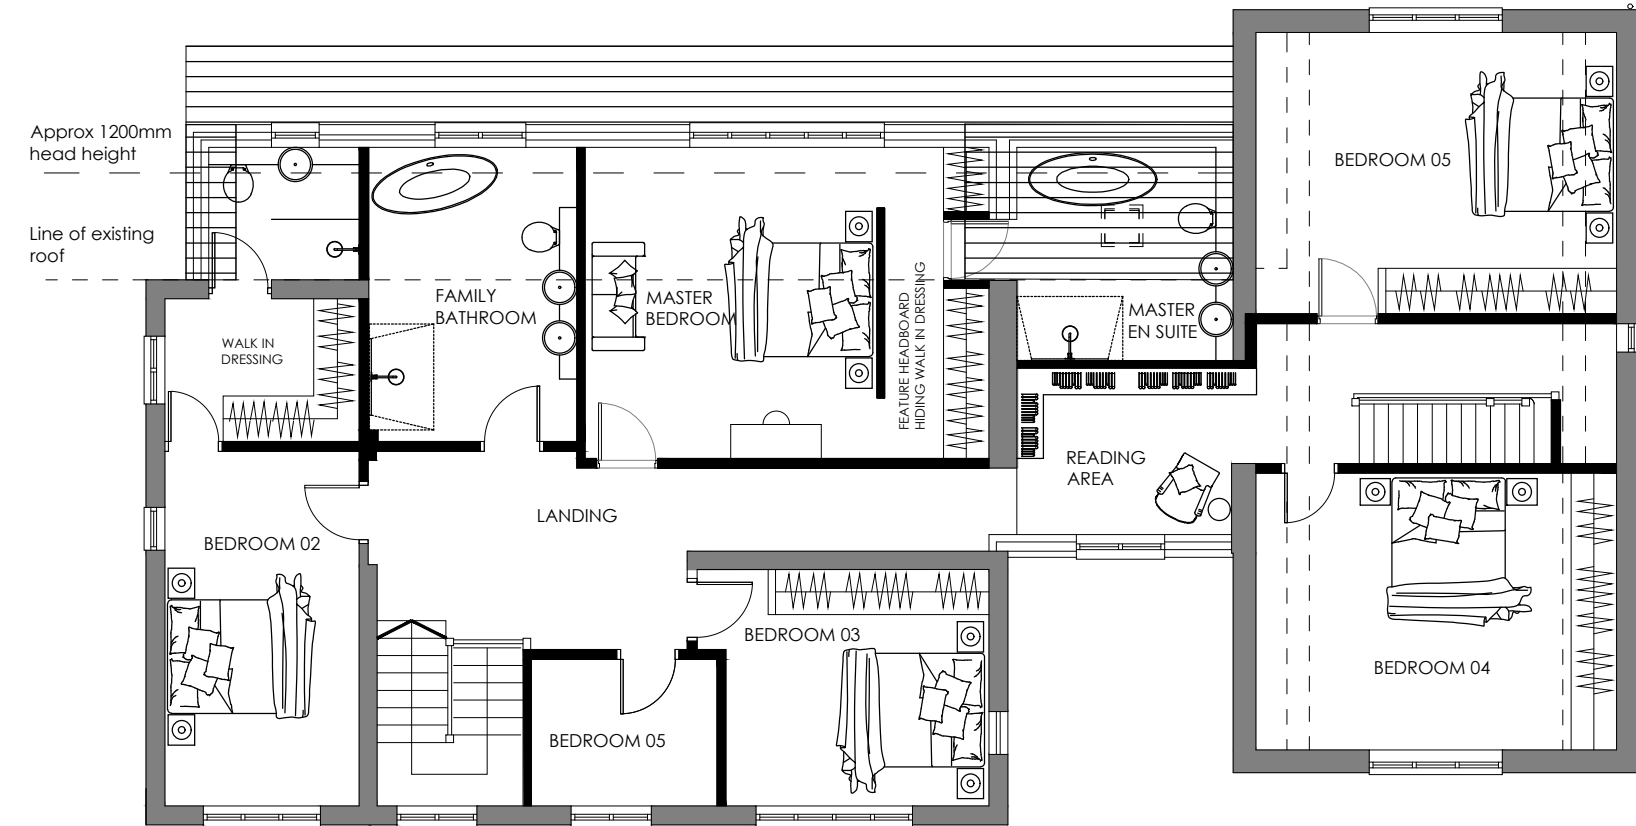

FIRST FLOOR PLAN_
AS PROPOSED
Scale 1:100

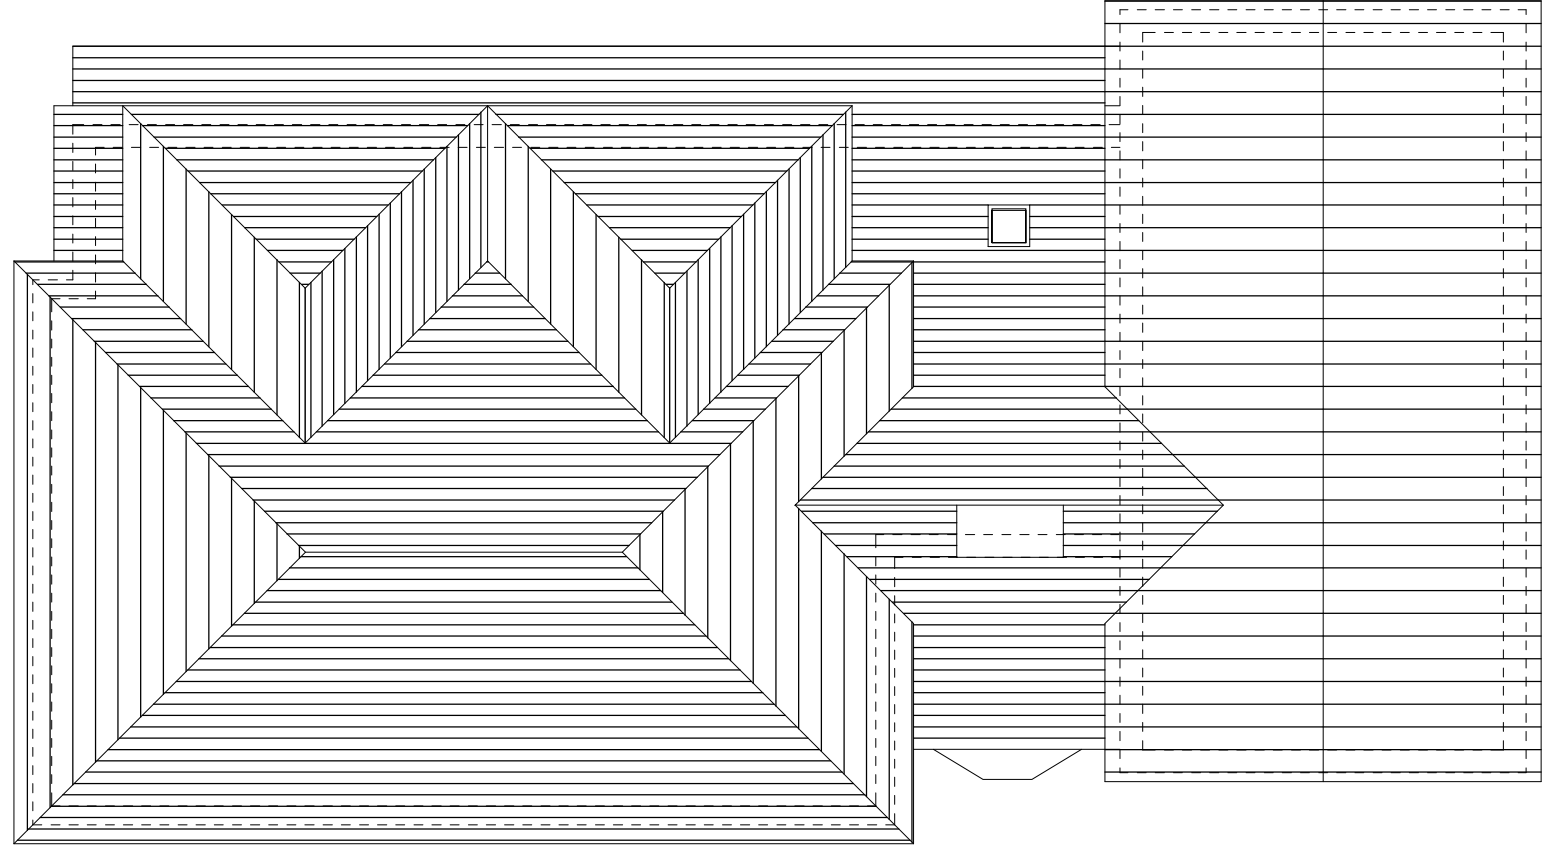

ROOF PLAN_
AS PROPOSED
Scale 1:100



FRONT ELEVATION_
AS PROPOSED
Scale 1:100



REAR ELEVATION_
AS PROPOSED_
Scale 1:100



SIDE ELEVATION_
AS PROPOSED
Scale 1:100



SIDE ELEVATION_
AS PROPOSED
Scale 1:100