




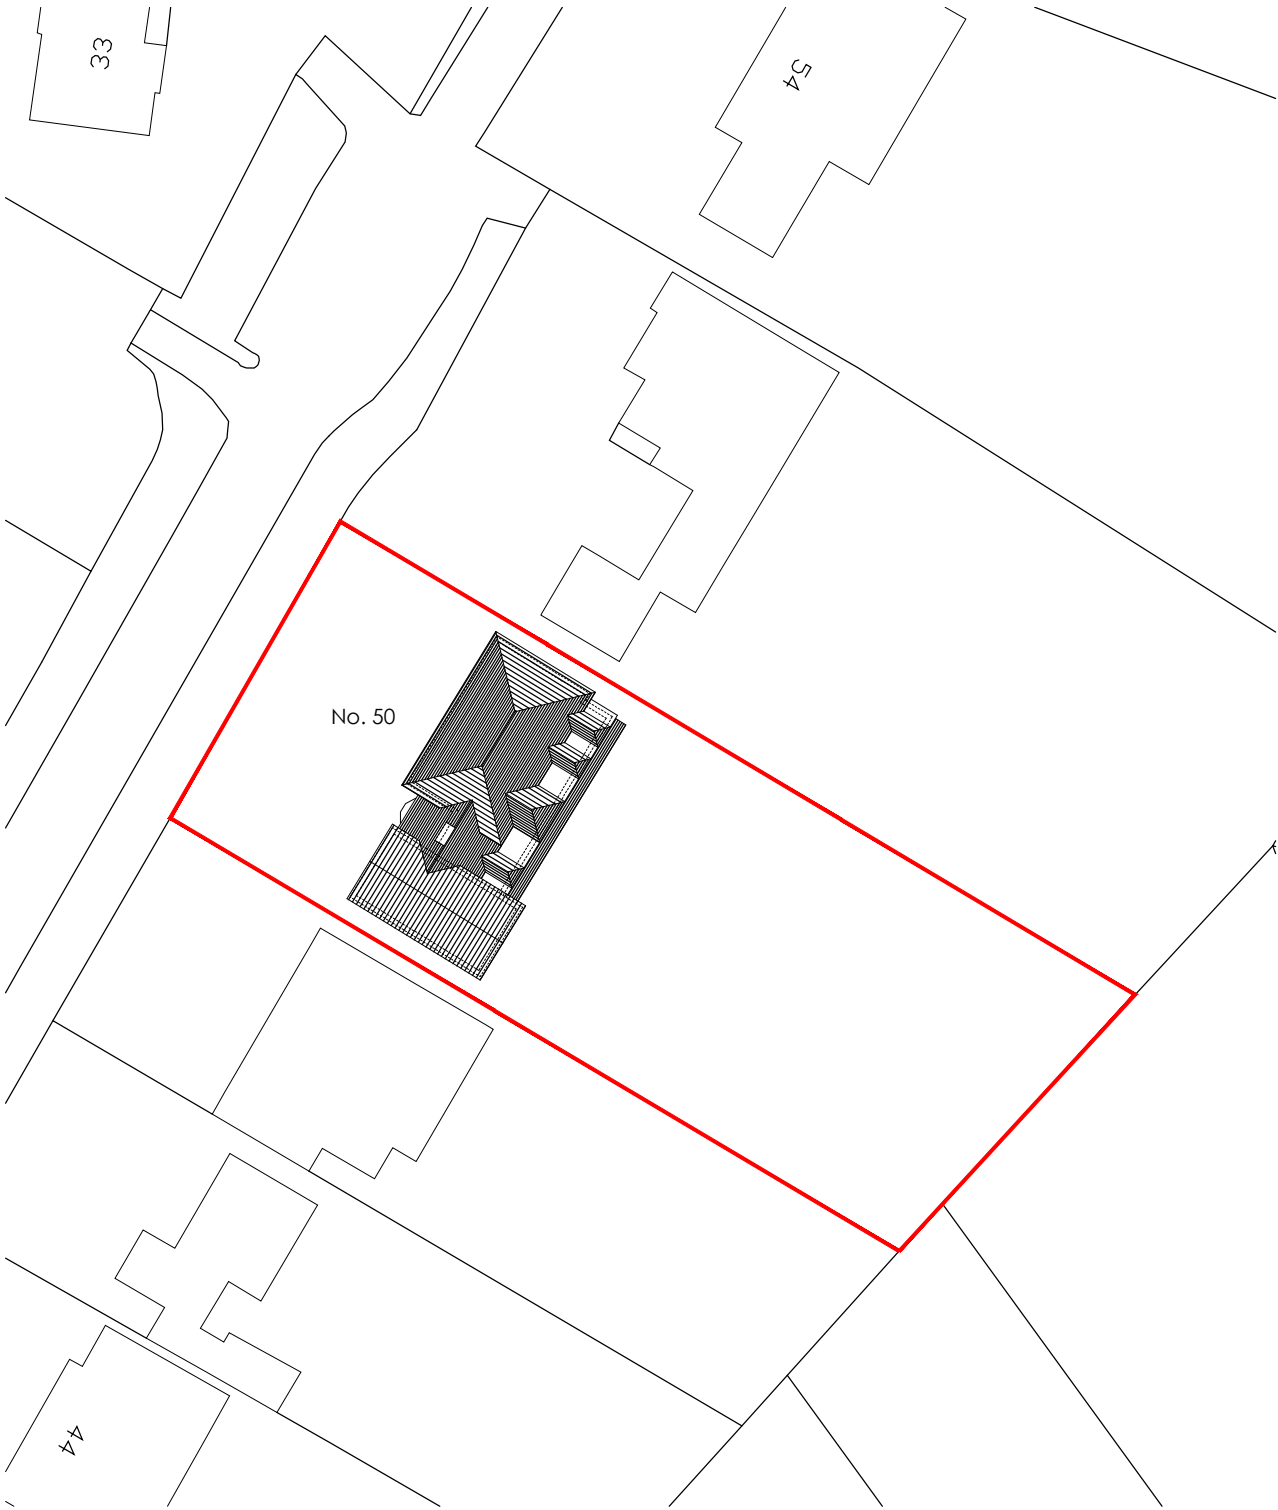

SITE PLAN AS PROPOSED

 

LOCATION PLAN AS PROPOSED

 


**Note:**  
Surrounding contextual buildings and information are based on received ordinance survey drawings and are shown for illustrative purposes only. assumed site boundary is subject to legal confirmation

**Note:**  
Information is based on OS map and received information and is subject to full topographical survey.  
Assumed site boundary and site constraints subject to legal confirmation.  
All Legal easements and extent of existing underground services locations are subject to confirmation.

Notes\_

## PLANNING

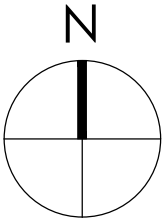

Rev\_ Date\_ Amendments\_ By\_ Apr'd\_

# Eight\_ OneTwo Architects

Tel\_ +44 [0]7761 570735  
Email\_ mail@eightonetwo.co.uk  
www.eightonetwo.co.uk  
Studio A5\_Brooke's Mill\_Armitage Bridge\_Huddersfield\_HD4 7NR

Drawing Status\_  
PLANNING

Client\_  
JMP NORTHWEST C/O MR. ANIL KOTECHA

Project\_  
50 GATEHILL ROAD\_ NORTHWOOD

Drawing Title\_  
SITE + LOCATION PLAN AS PROPOSED

|                                |                             |                               |
|--------------------------------|-----------------------------|-------------------------------|
| Drawing Scale_<br>1:500 1:1250 | Drawn By_<br>JaL            | Checked By_<br>JaL            |
| Paper Size_<br>A3              | Drawn Date_<br>JANUARY 2023 | Checked Date_<br>JANUARY 2023 |

Drawing Number\_  
22\_814 103