



SIGNATURE PLANS
YOUR LOCAL ARCHITECTURE STUDIO

SIGNATURE PLANS LTD.
45 STAMFORD HILL, LONDON N16 5SR
07491265532
INFO@SIGNATUREPLANS.CO.UK

N

PROPERTY ADDRESS:
3 TUDOR ROAD, HAYES, UB3 2QA

PROJECT TITLE:
PROPOSED GROUND FLOOR REAR EXTENSION

SHEET TITLE:
LOCATION AND SITE PLAN



DATE: 15 May 2023
REVISION: RV00
SCALE: 1:200/1:1250 @A3
PAGE NO: 01 OF 07

SIGNATURE PLANS LTD.

45 STAMFORD HILL, LONDON N16 5SR

07491265532

INFO@SIGNATUREPLANS.CO.UK

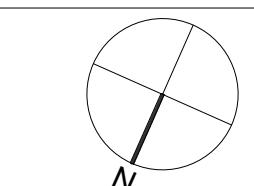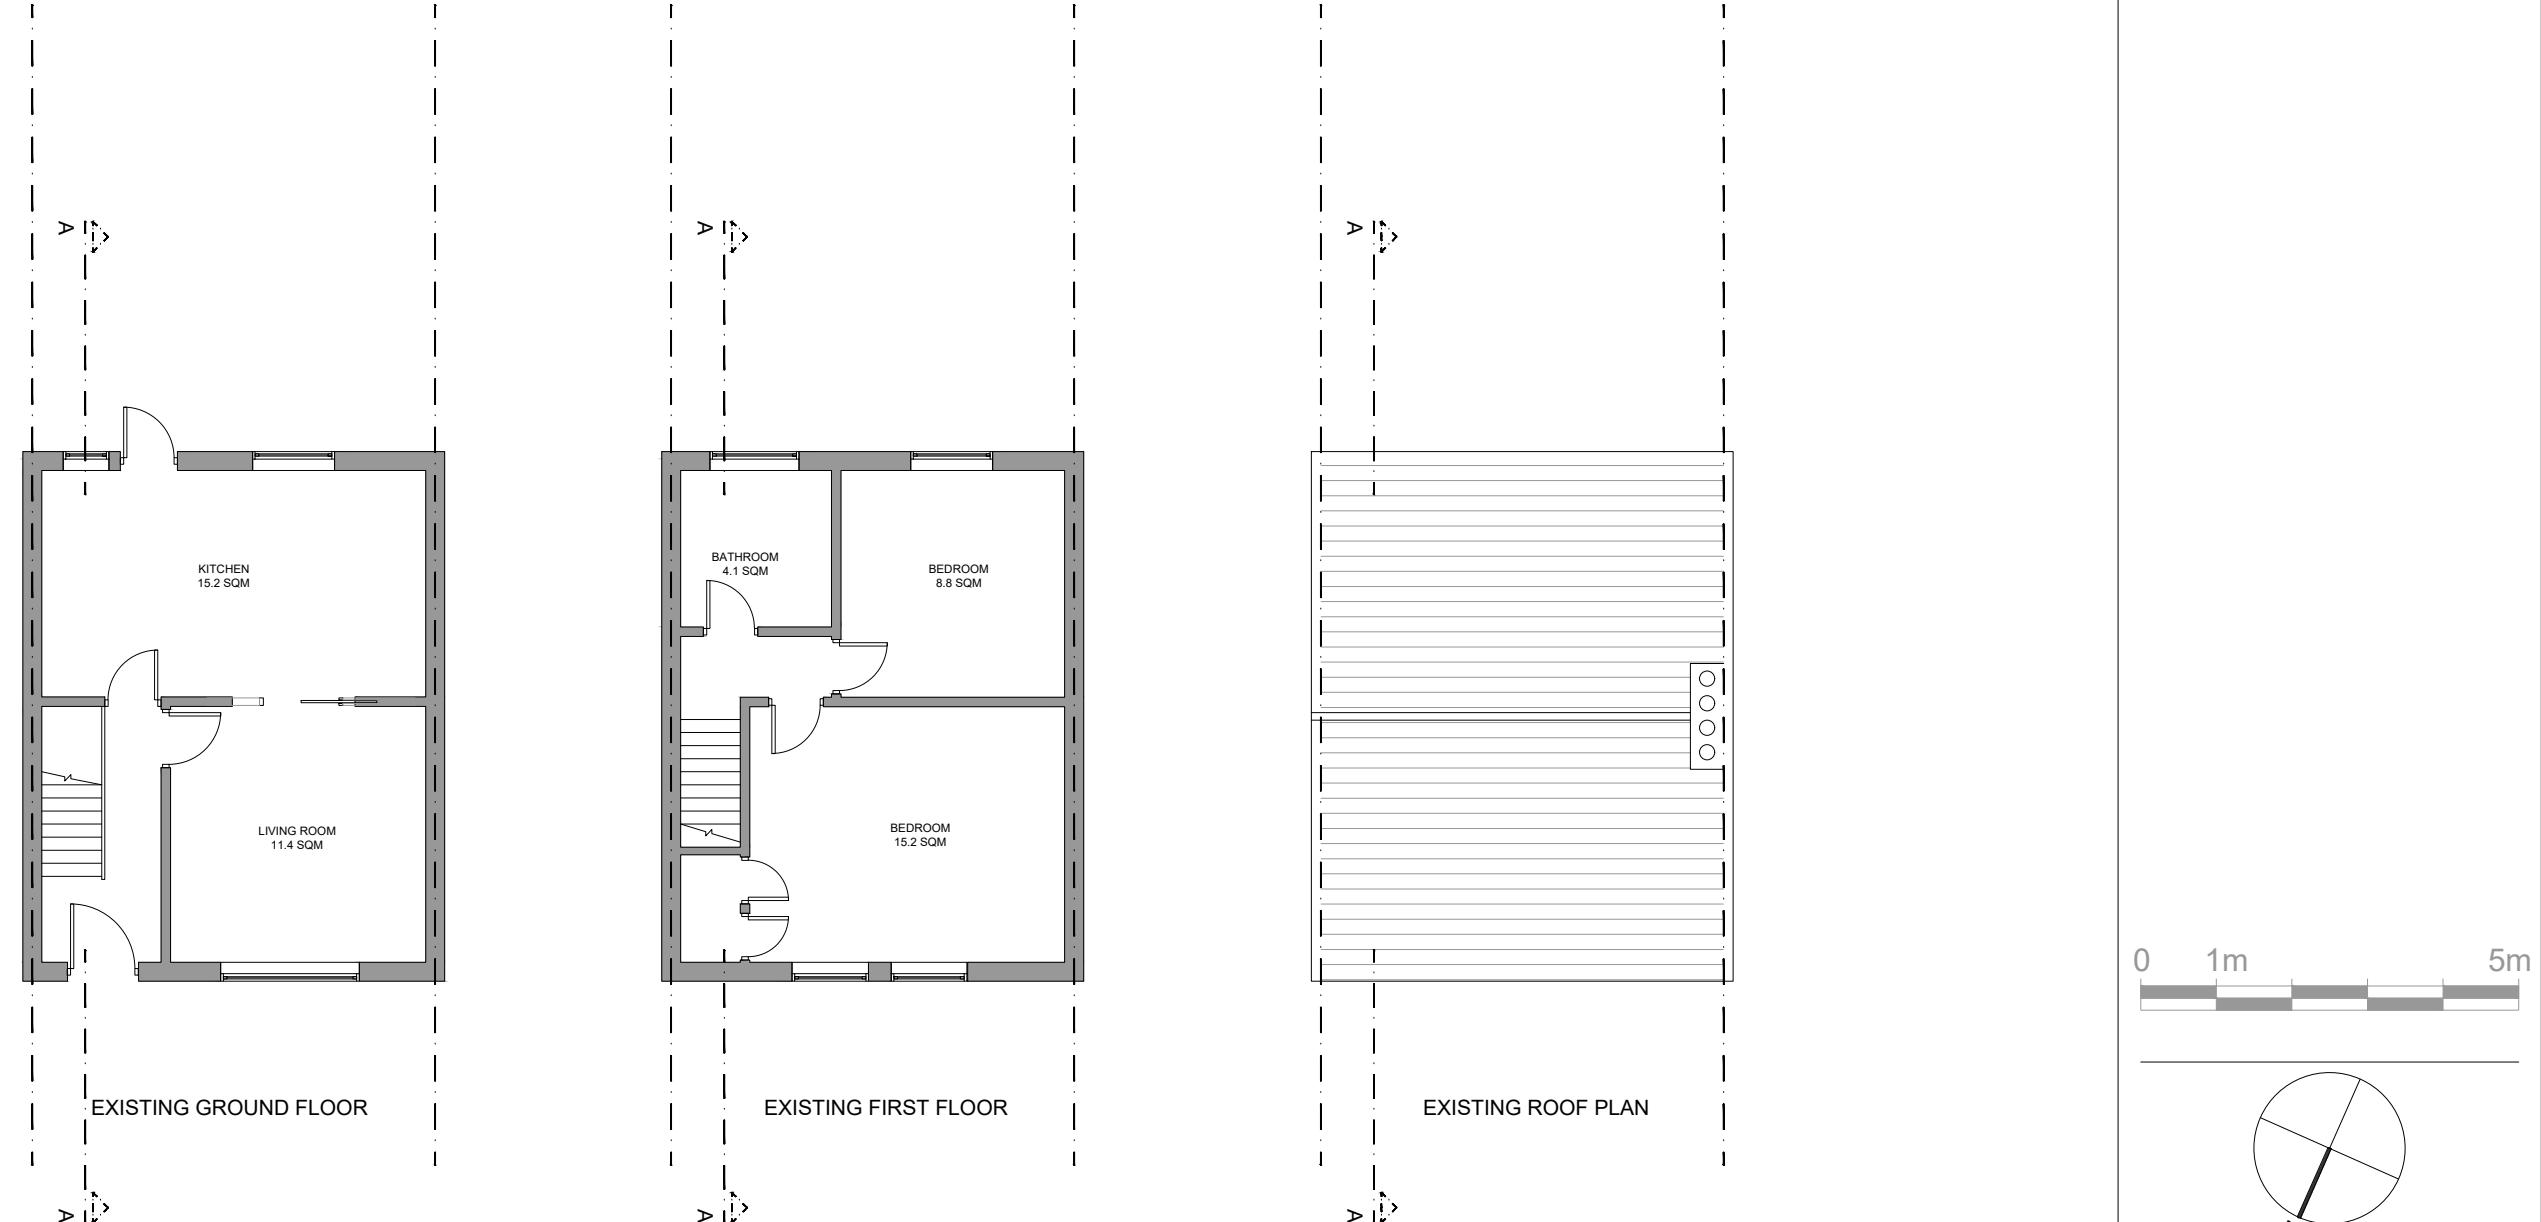

PROPERTY ADDRESS:
3 TUDOR ROAD, HAYES, UB3 2QA

PROJECT TITLE:

PROPOSED GROUND FLOOR REAR EXTENSION

SHEET TITLE:

EXISTING FLOOR PLANS

DATE: 15 May 2023

REVISION: RV00

SCALE: 1:100 @A3

PAGE NO: 02 OF 07

SIGNATURE PLANS LTD.

45 STAMFORD HILL, LONDON N16 5SR

07491265532

INFO@SIGNATUREPLANS.CO.UK



EXISTING FRONT ELEVATION

EXISTING REAR ELEVATION



PROPERTY ADDRESS:

3 TUDOR ROAD, HAYES, UB3
2QA

PROJECT TITLE:

PROPOSED GROUND FLOOR REAR
EXTENSION

SHEET TITLE:

EXISTING ELEVATIONS

DATE: 15 May 2023

REVISION: RV00

SCALE: 1:100 @A3


PAGE NO: 03 OF 07

SIGNATURE PLANS LTD.

45 STAMFORD HILL, LONDON N16 5SR

07491265532

INFO@SIGNATUREPLANS.CO.UK

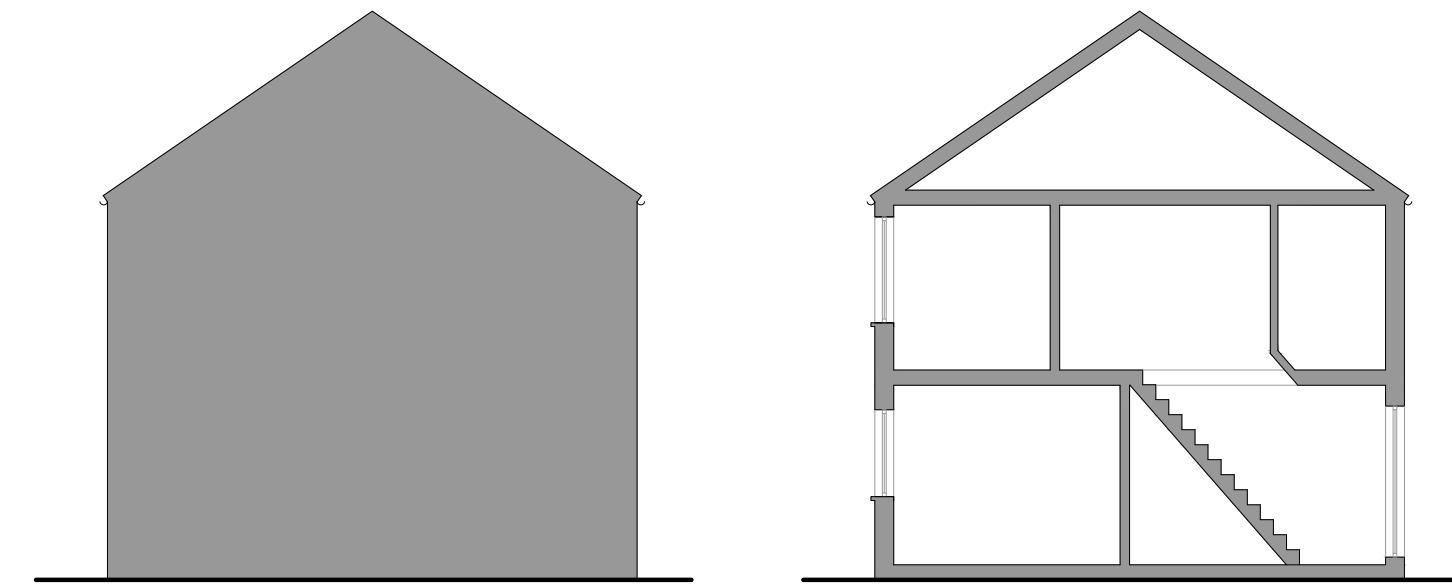

EXISTING SIDE ELEVATION

EXISTING SECTION A-A'



PROPERTY ADDRESS:

3 TUDOR ROAD, HAYES, UB3
2QA

PROJECT TITLE:

PROPOSED GROUND FLOOR REAR
EXTENSION

SHEET TITLE:

EXISTING SIDE ELEVATION &
SECTION A-A'

DATE: 15 May 2023

REVISION: RV00

SCALE: 1:100 @A3


PAGE NO: 04 OF 07

SIGNATURE PLANS LTD.

45 STAMFORD HILL, LONDON N16 5SR

07491265532

INFO@SIGNATUREPLANS.CO.UK

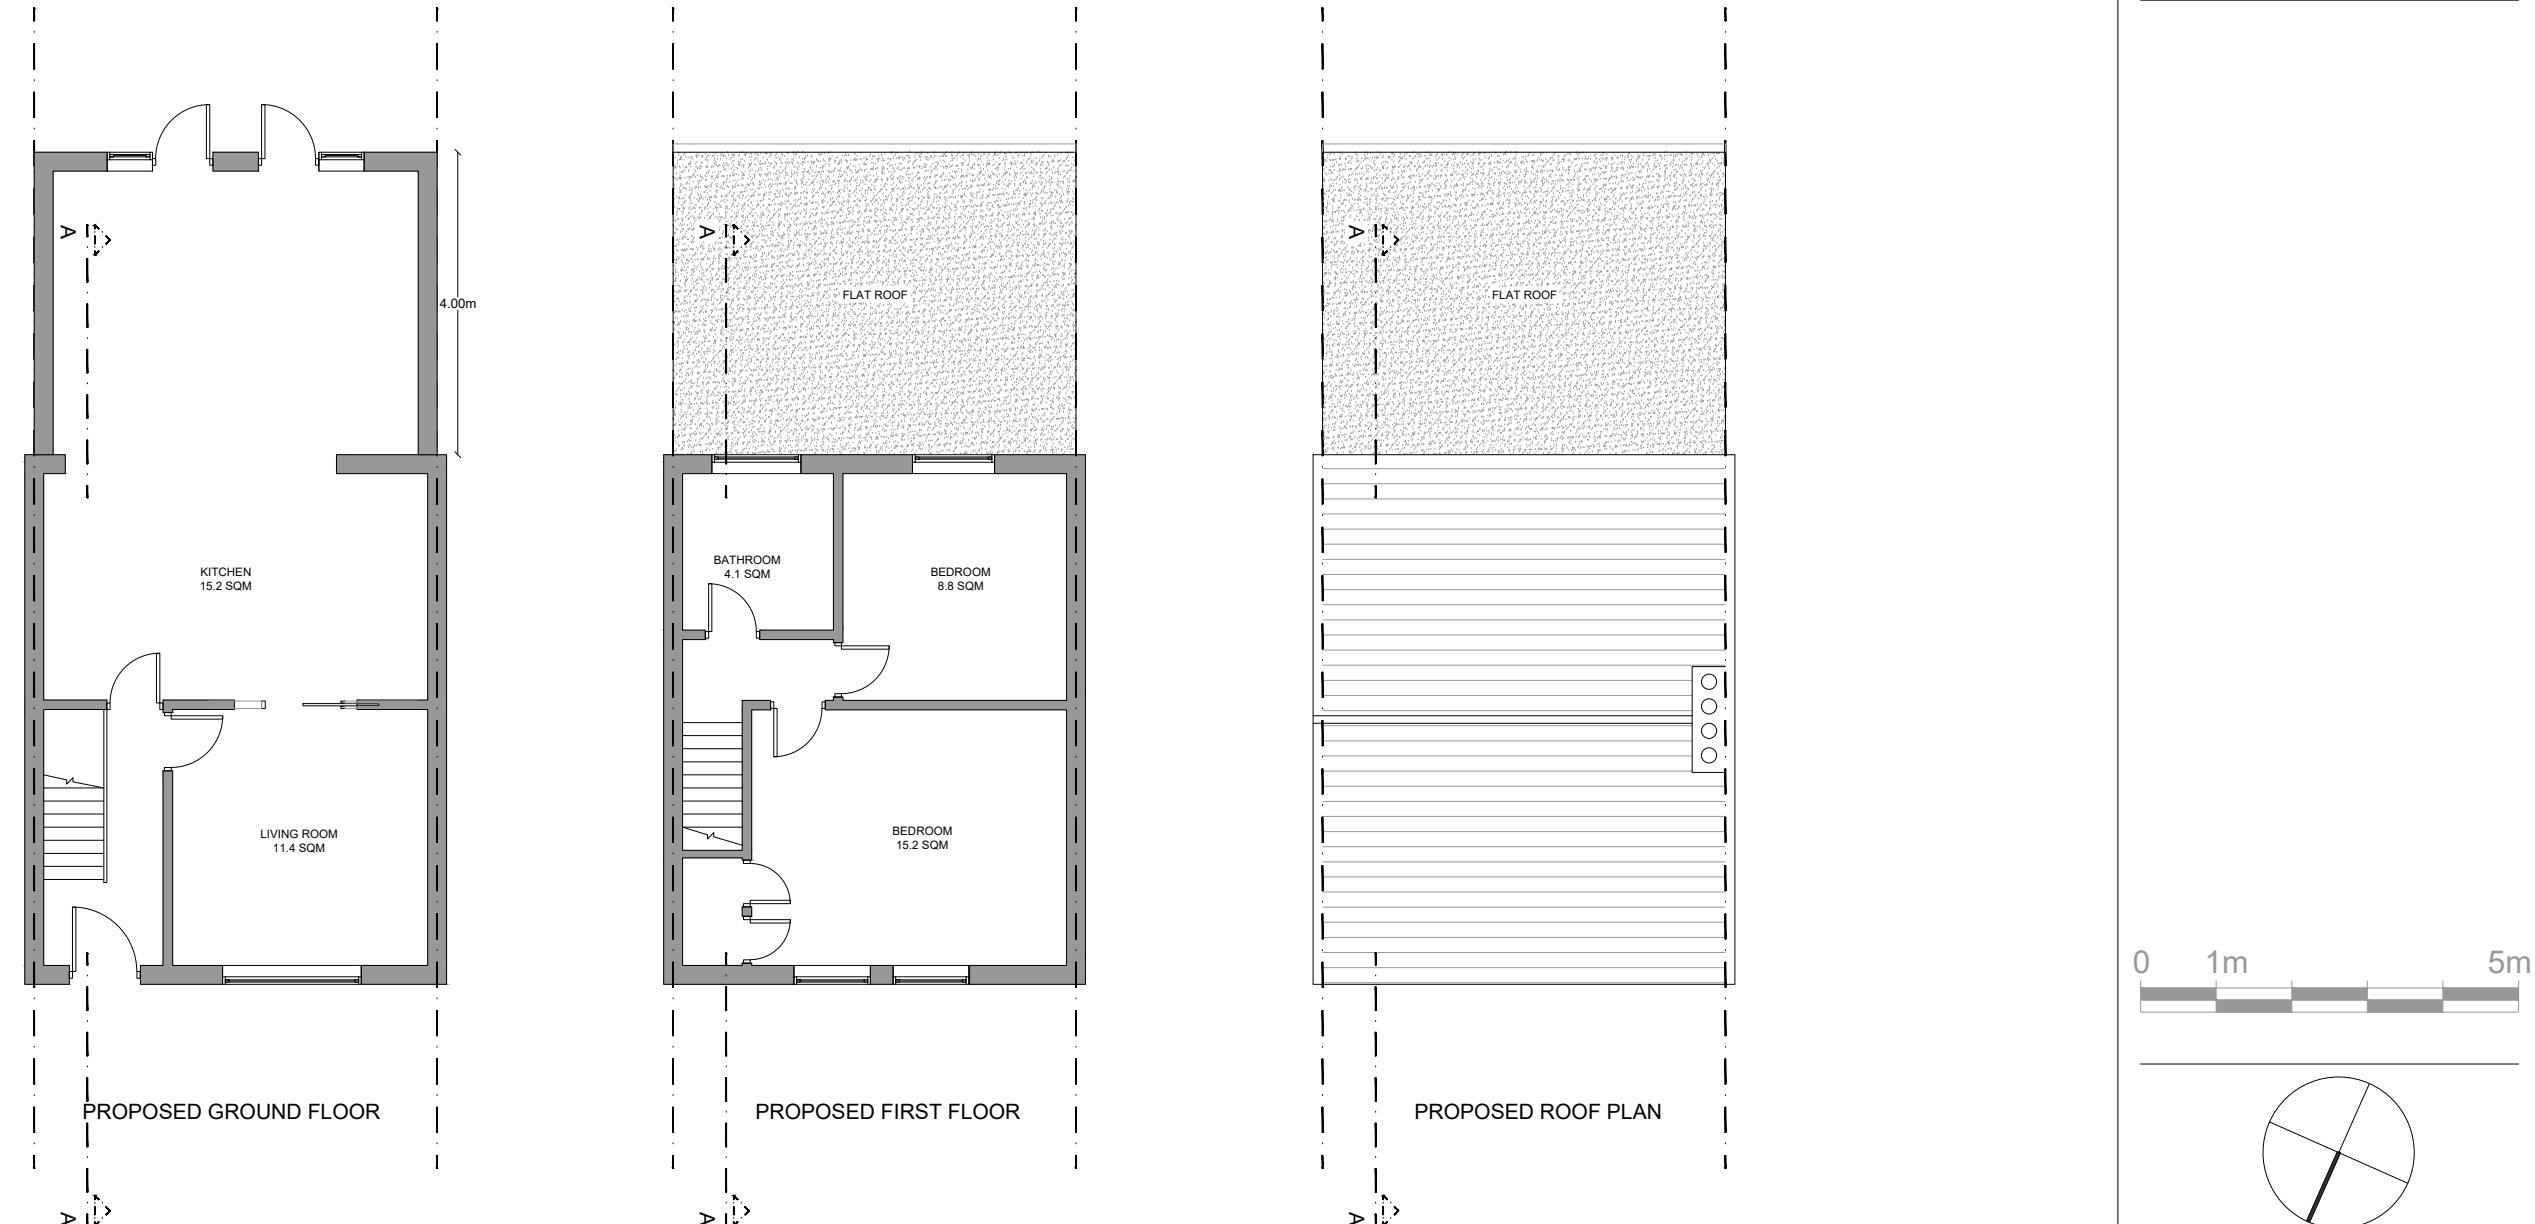

PROPERTY ADDRESS:
3 TUDOR ROAD, HAYES, UB3 2QA

PROJECT TITLE:

PROPOSED GROUND FLOOR REAR EXTENSION

SHEET TITLE:

PROPOSED FLOOR PLANS

DATE: 15 May 2023

REVISION: RV00

SCALE: 1:100 @A3

PAGE NO: 05 OF 07

SIGNATURE PLANS LTD.


45 STAMFORD HILL, LONDON N16 5SR

07491265532

INFO@SIGNATUREPLANS.CO.UK



PROPOSED FRONT ELEVATION

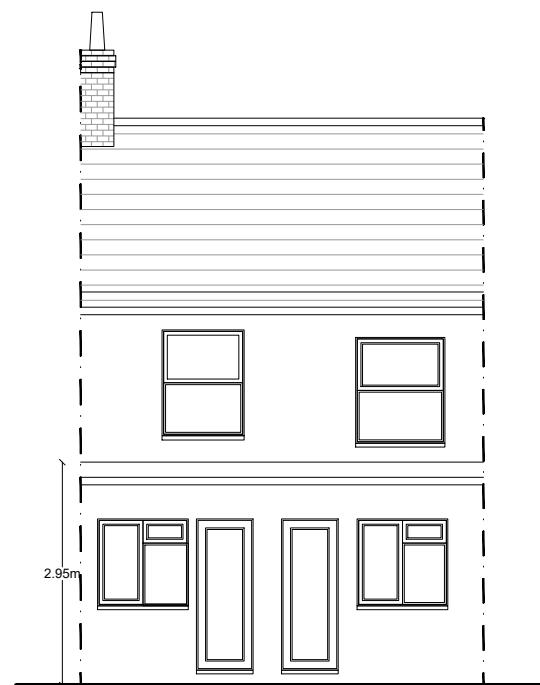

PROPOSED REAR ELEVATION



PROPERTY ADDRESS:

3 TUDOR ROAD, HAYES, UB3
2QA

PROJECT TITLE:

PROPOSED GROUND FLOOR REAR
EXTENSION

SHEET TITLE:

PROPOSED ELEVATIONS

DATE: 15 May 2023

REVISION: RV00

SCALE: 1:100 @A3


PAGE NO: 06 OF 07

SIGNATURE PLANS LTD.


45 STAMFORD HILL, LONDON N16 5SR

07491265532

INFO@SIGNATUREPLANS.CO.UK

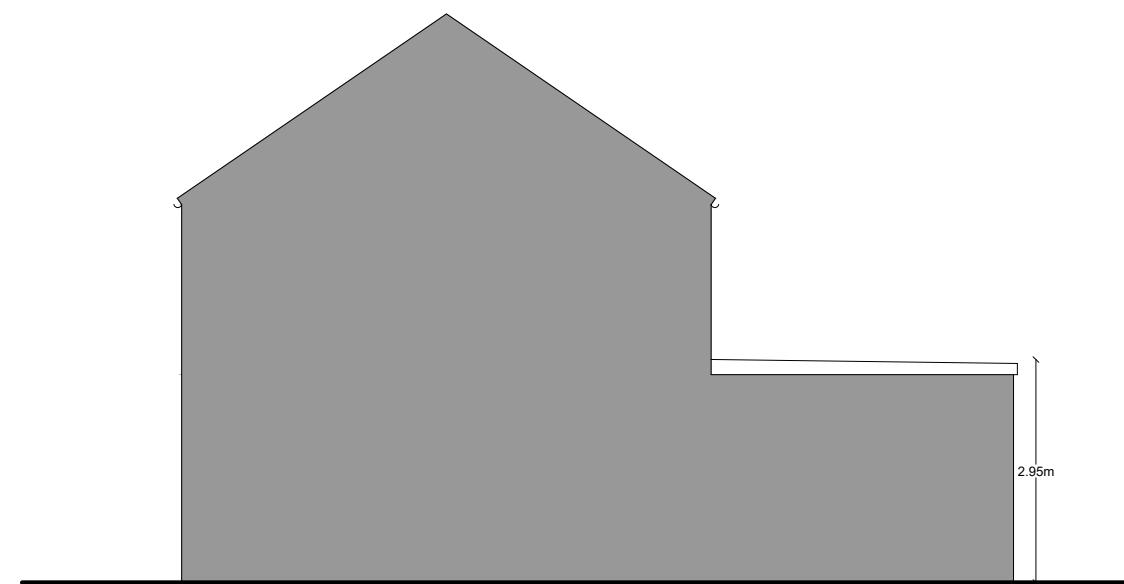

PROPOSED SIDE ELEVATION

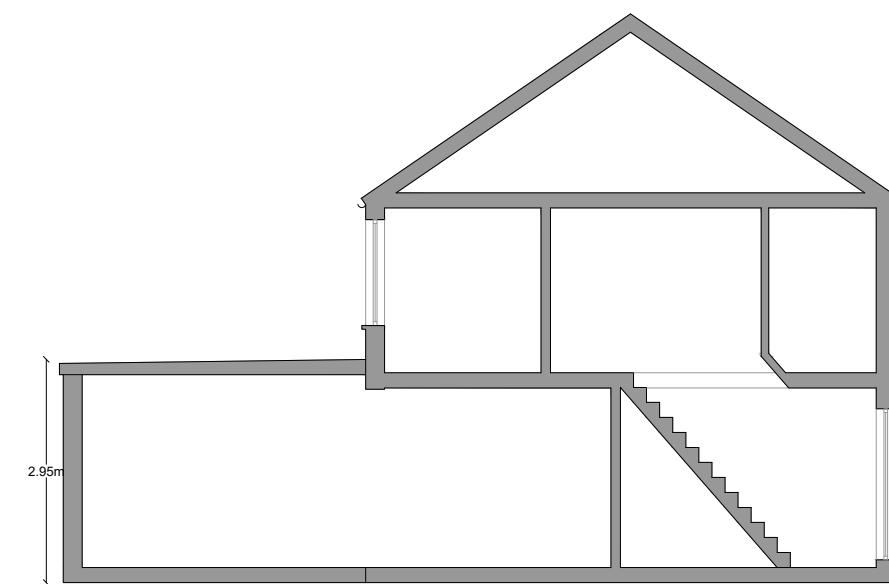

PROPOSED SECTION A-A'



PROPERTY ADDRESS:

3 TUDOR ROAD, HAYES, UB3
2QA

PROJECT TITLE:

PROPOSED GROUND FLOOR REAR
EXTENSION

SHEET TITLE:

PROPOSED SIDE ELEVATION &
SECTION A-A'

DATE: 15 May 2023

REVISION: RV00

SCALE: 1:100 @A3

PAGE NO: 07 OF 07