


VISUAL SCALE 1:50 @ A3

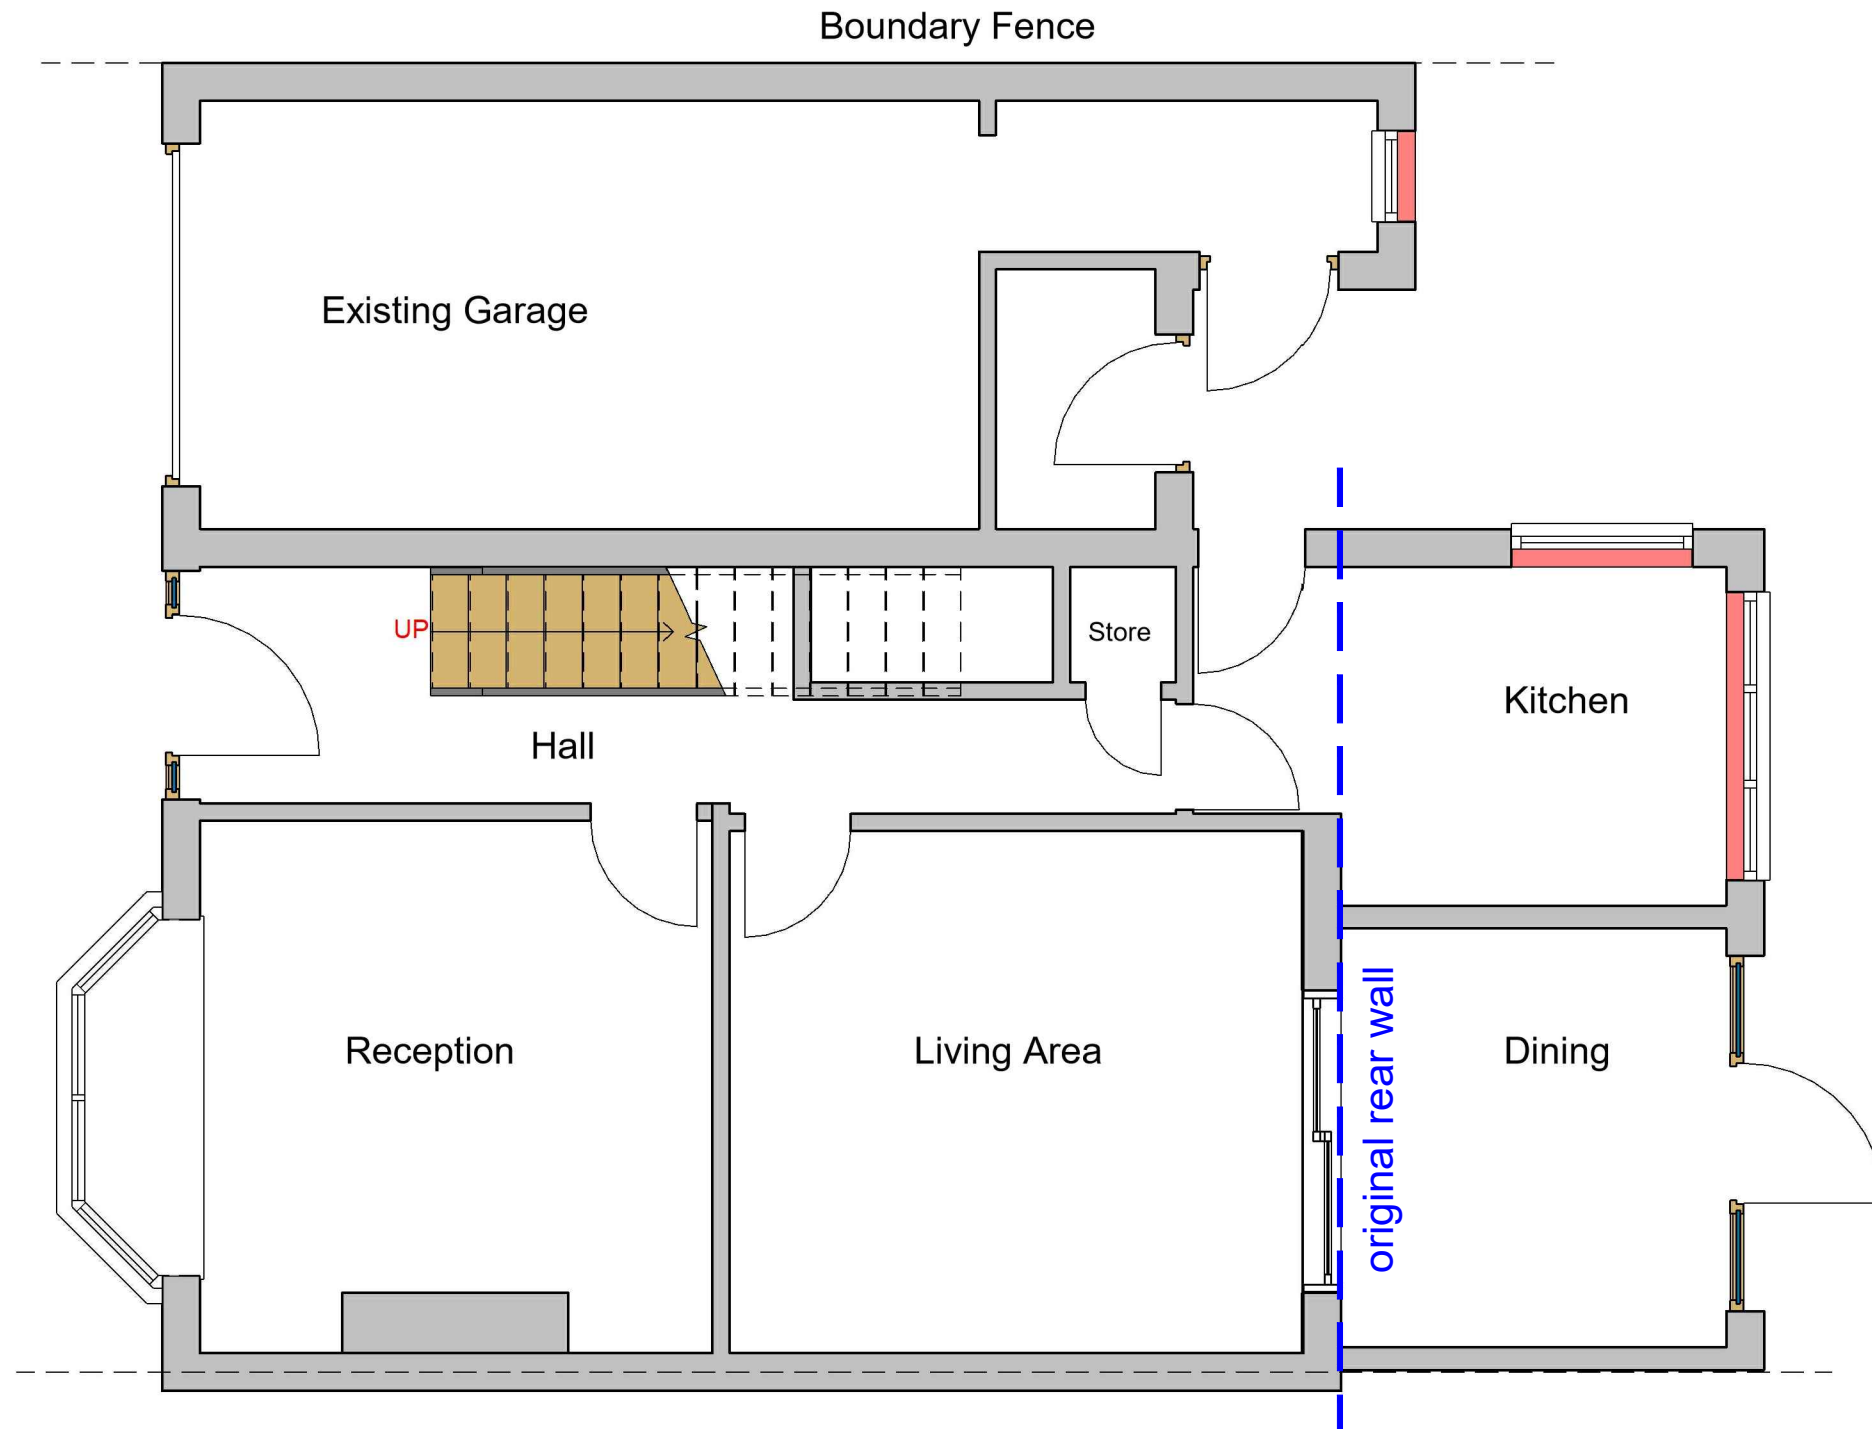

**1 Existing Ground Floor**  
1 : 50

**GENERAL NOTES:**

1. DO NOT SCALE FROM THE DRAWINGS
2. ALL DIMENSIONS ARE IN MILLIMETER.
3. VERIFY ALL DIMENSIONS AND CONDITIONS BEFORE BUILDING OR STARTING CONSTRUCTION.
4. NOTIFY THE DESIGNER IMMEDIATELY OF ANY DISCREPANCY OR VARIATION.
5. ALL WORK TO COMPLY WITH CURRENT BUILDING REGULATIONS AND CODES OF PRACTICE.



Art @ Rooshika

NISARG@HOTMAIL.COM

+44 - 7951491310

**PROJECT**

10 North Hyde Road Hayes UB3 4ND

**SHEET**

Existing Ground Floor Plan

**CLIENT**

Mr Manoj Kumar

Date

Issue Date

Drawn by

Author

Checked by

Checker

Project number

Project Number

DRWAING NUMBER


A101

Scale (@ A3)


REV



**1 Existing Rear\_Elevation**  
1 : 100

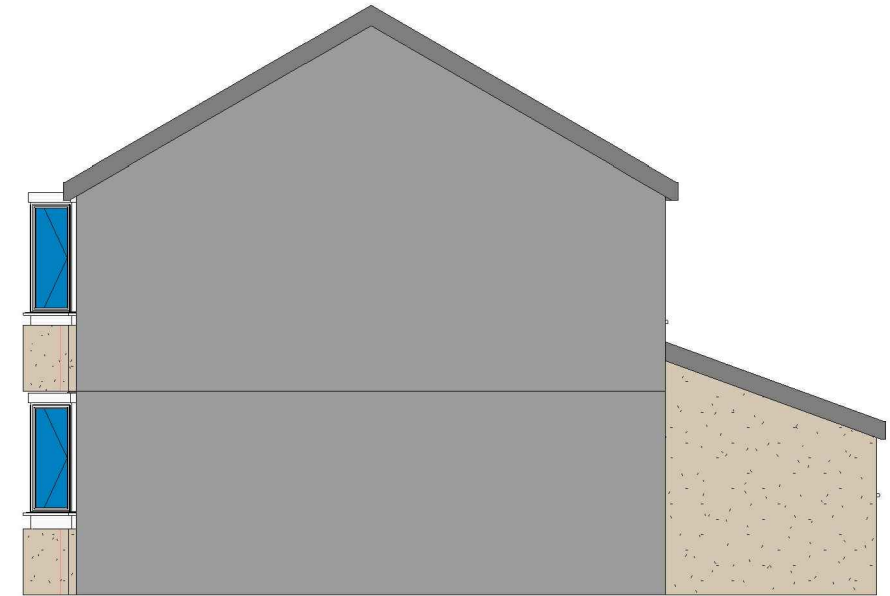

**2 Existing Side 02\_Elevation**  
1 : 100

 

VISUAL SCALE 1:100 @ A3



**3 Existing Side 01\_Elevation**  
1 : 100



**4 Existing Front\_Elevation**  
1 : 100

**GENERAL NOTES:**

- DO NOT SCALE FROM THE DRAWINGS
- ALL DIMENSIONS ARE IN MILLIMETER.
- VERIFY ALL DIMENSIONS AND CONDITIONS BEFORE BUILDING OR STARTING CONSTRUCTION.
- NOTIFY THE DESIGNER IMMEDIATELY OF ANY DISCREPANCY OR VARIATION.
- ALL WORK TO COMPLY WITH CURRENT BUILDING REGULATIONS AND CODES OF PRACTICE.



Art @ Rooshika

NISARG@HOTMAIL.COM


+44 - 7951491310

PROJECT  
10 North Hyde Road Hayes UB3 4ND


SHEET  
Existing Elevations

CLIENT  
Mr Manoj Kumar

Date	Project number	Scale (@ A3)
Issue Date	Project Number	
Drawn by	DRWAING NUMBER	REV
Author	A102	
Checked by		
Checker		

 

VISUAL SCALE 1:50 @ A3

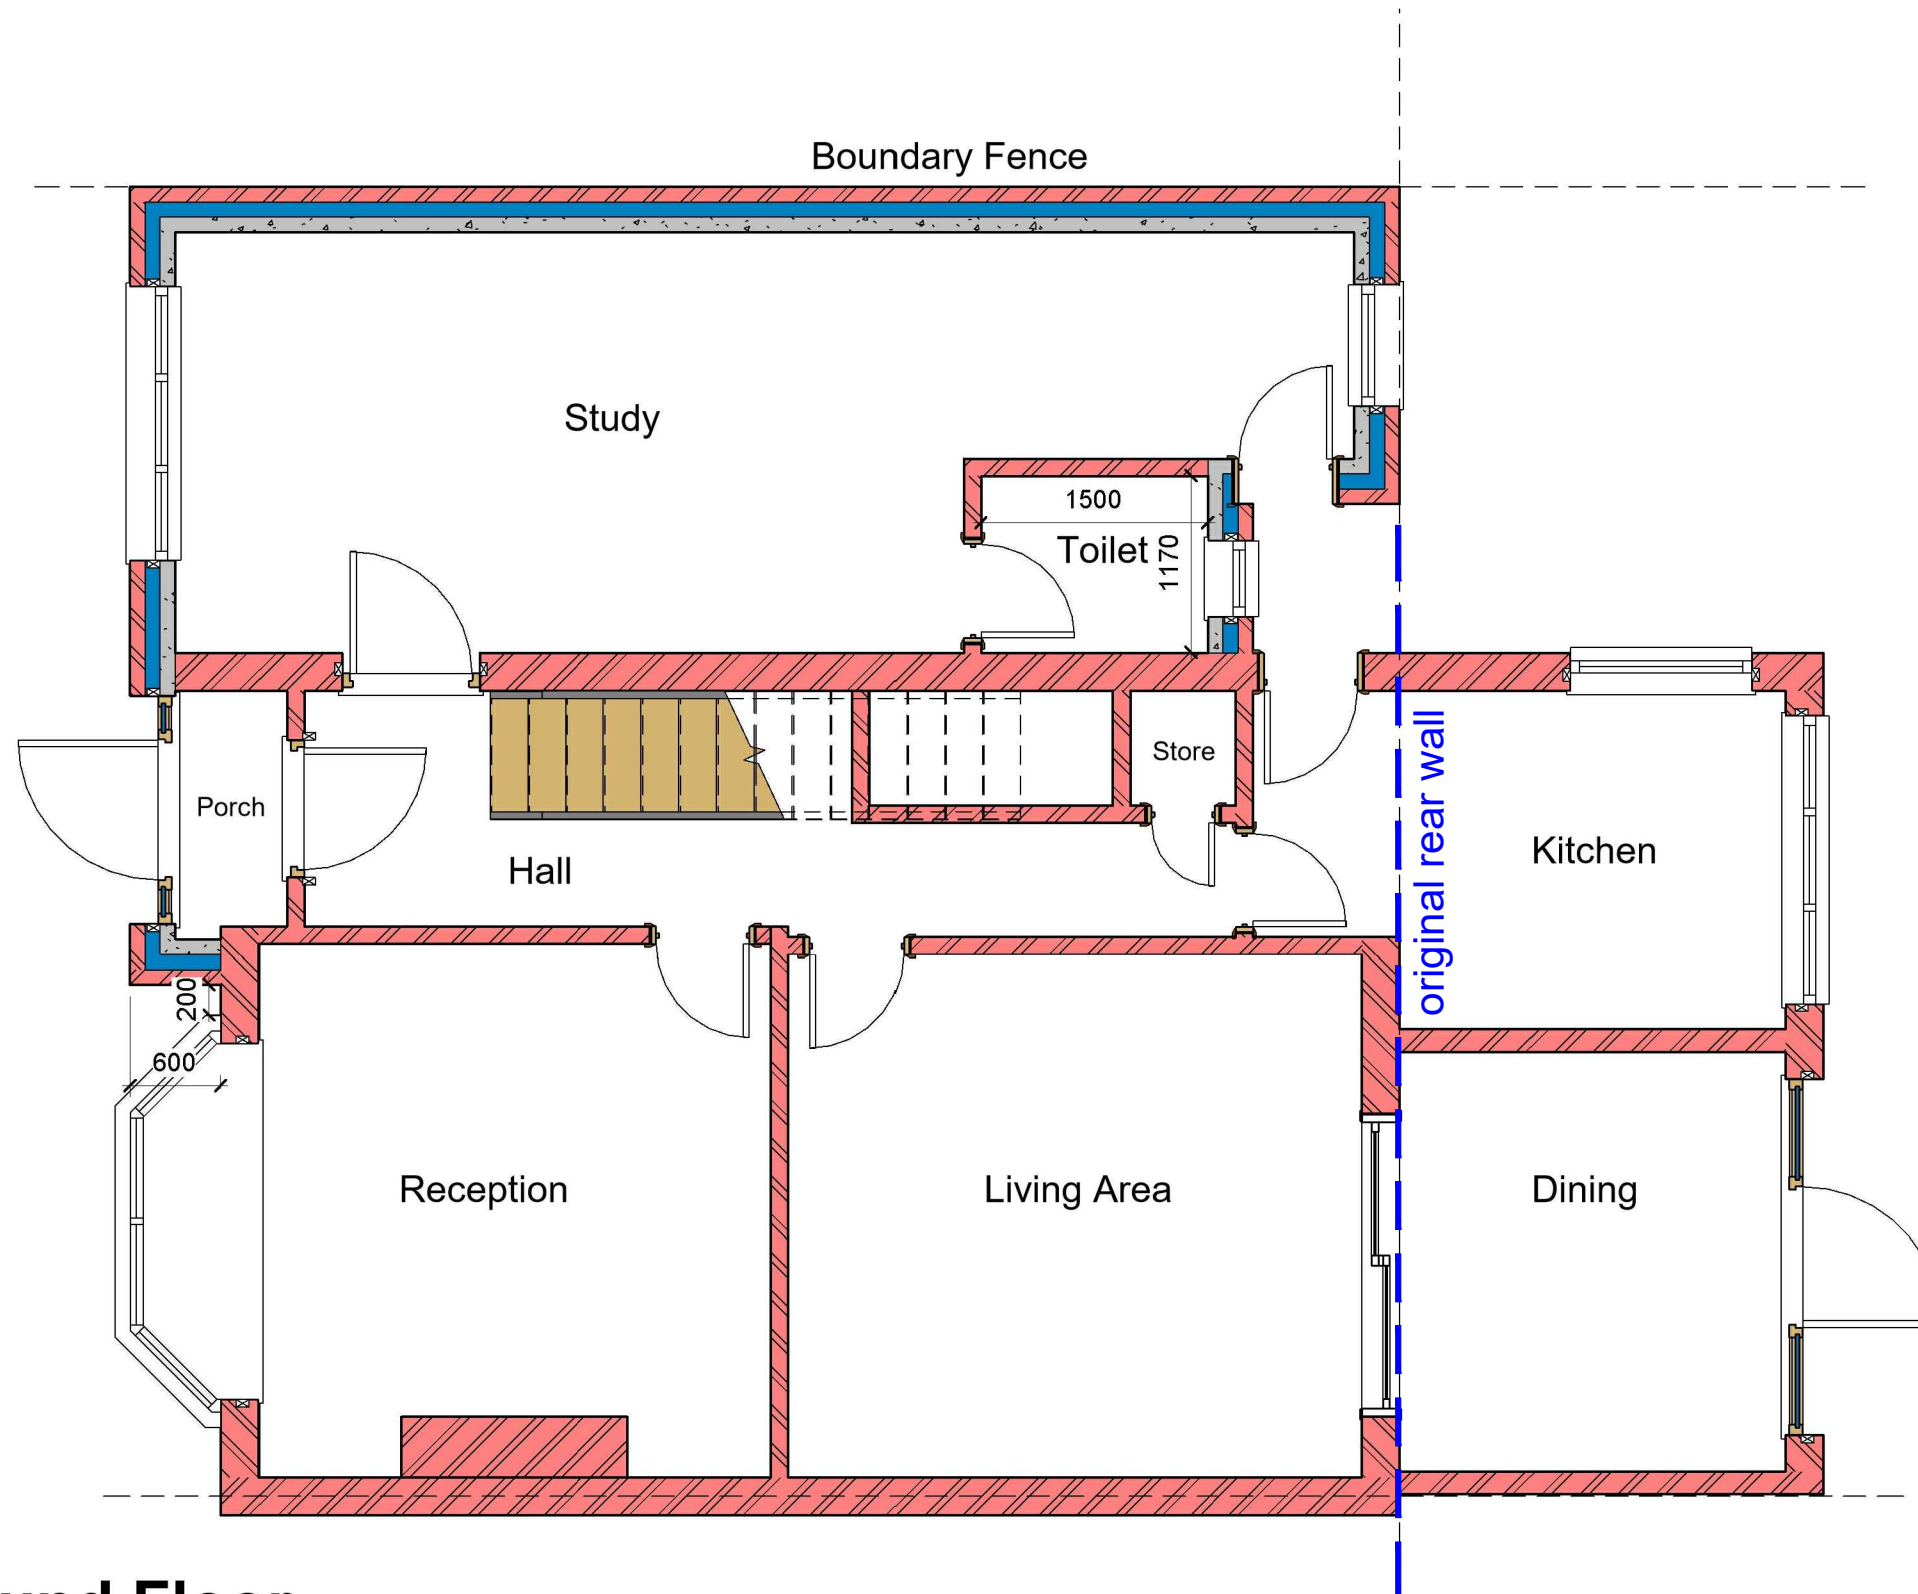

# 1 Proposed Ground Floor

1 : 50

## GENERAL NOTES:

1. DO NOT SCALE FROM THE DRAWINGS
2. ALL DIMENTIONS ARE IN MILLIMETER.
3. VERIFY ALL DIMENSIONS AND CONDITIONS BEFORE BUILDING OR STARTING CONSTRUCTION.
4. NOTIFY THE DESIGNER IMMEDIATELY OF ANY DISCREPANCY OR VARIATION.
5. ALL WORK TO COMPLY WITH CURRENT BUILDING REGULATIONS AND CODES OF PRACTICE.



Art @ Rooshika

NISARG@HOTMAIL.COM

+44 - 7951491310

## PROJECT

10 North Hyde Road Hayes UB3 4ND

## SHEET

Proposed Ground Floor Plan

## CLIENT

Mr Manoj Kumar

Date

Issue Date

Drawn by

Author

Checked by

Checker

Project number

Project Number

DRWAING NUMBER

A103


Scale (@ A3)

REV







**1 Proposed Rear\_Elevation**  
1 : 100

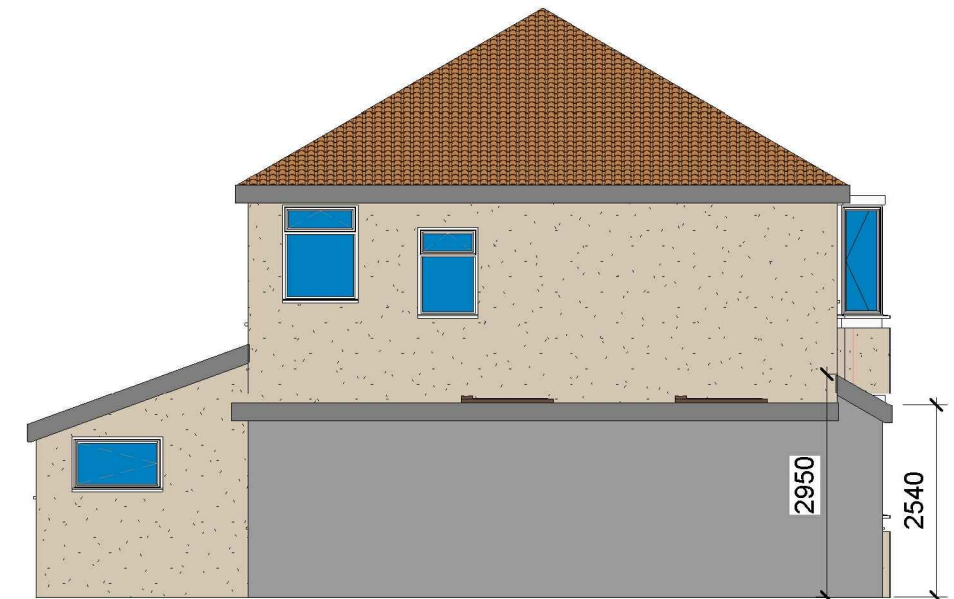

**2 Proposed Side 02\_Elevation**  
1 : 100

ALL PROPOSED MATERIALS/FINISHED TO MATCH WITH EXISTING.

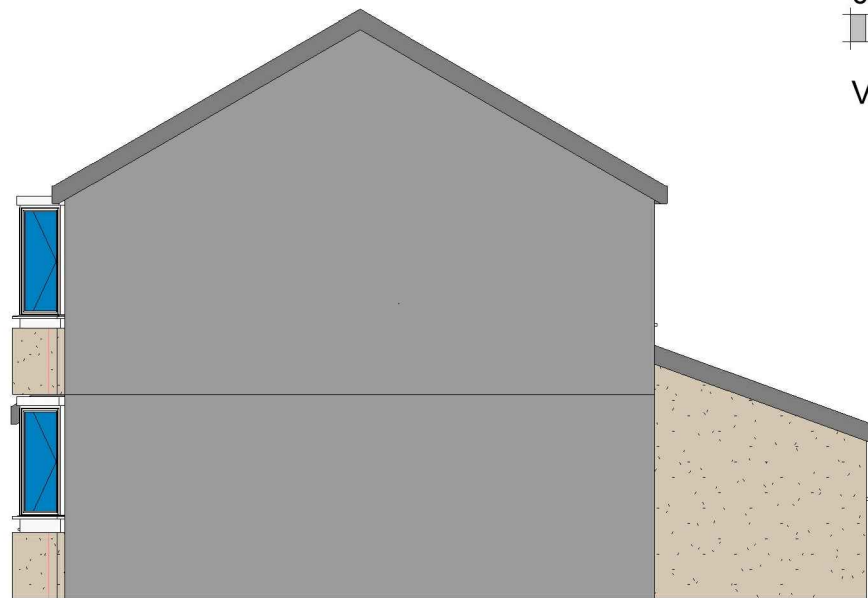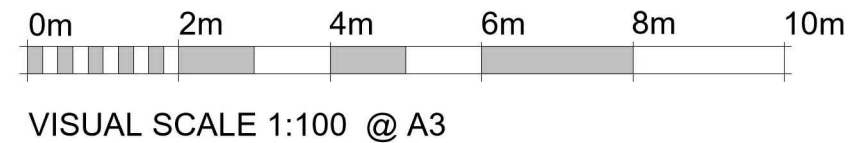

**3 Proposed Side 01\_Elevation**  
1 : 100



**4 Proposed Front\_Elevation**  
1 : 100

**GENERAL NOTES:**

- DO NOT SCALE FROM THE DRAWINGS
- ALL DIMENSIONS ARE IN MILLIMETER.
- VERIFY ALL DIMENSIONS AND CONDITIONS BEFORE BUILDING OR STARTING CONSTRUCTION.
- NOTIFY THE DESIGNER IMMEDIATELY OF ANY DISCREPANCY OR VARIATION.
- ALL WORK TO COMPLY WITH CURRENT BUILDING REGULATIONS AND CODES OF PRACTICE.



Art @ Rooshika  
NISARG@HOTMAIL.COM

+44 - 7951491310



PROJECT  
10 North Hyde Road Hayes UB3 4ND

SHEET  
Proposed Elevations


CLIENT  
Mr Manoj Kumar

Date	Project number	Scale (@ A3)
Issue Date	Project Number	
Drawn by	DRWAING NUMBER	REV
Author	A104	
Checked by		
Checker		



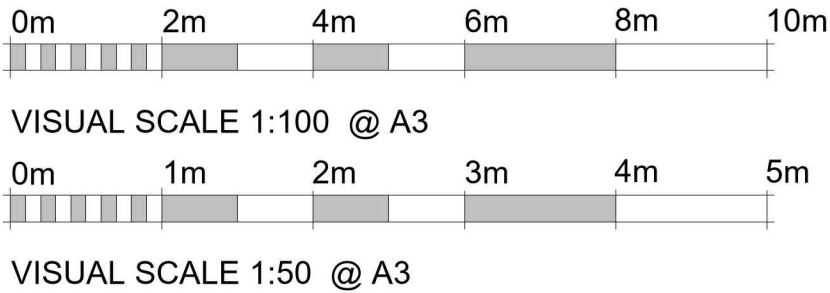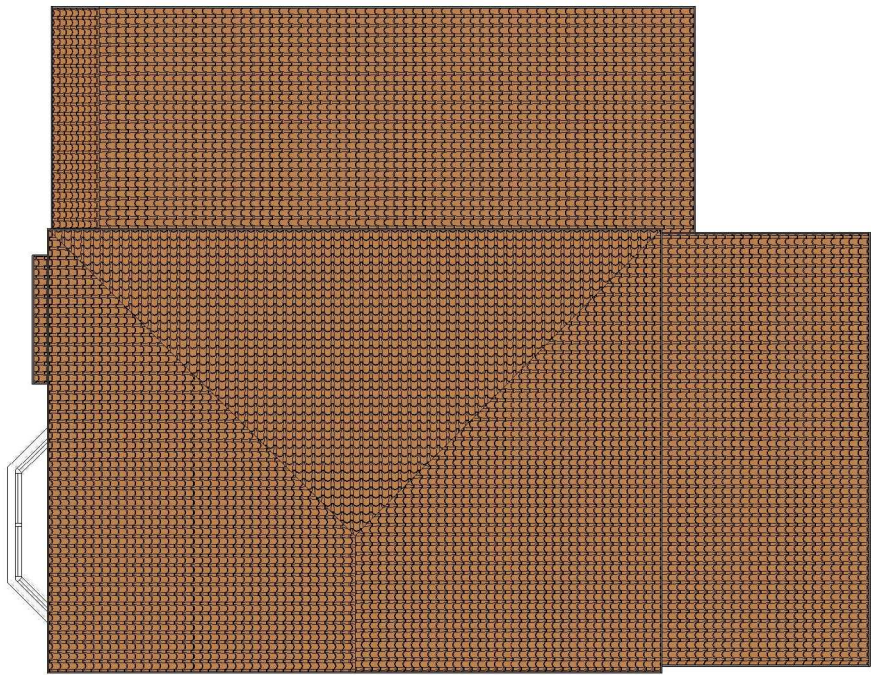


VISUAL SCALE 1:100 @ A3

 

VISUAL SCALE 1:50 @ A3

**1 Existing Roof**  
1 : 100

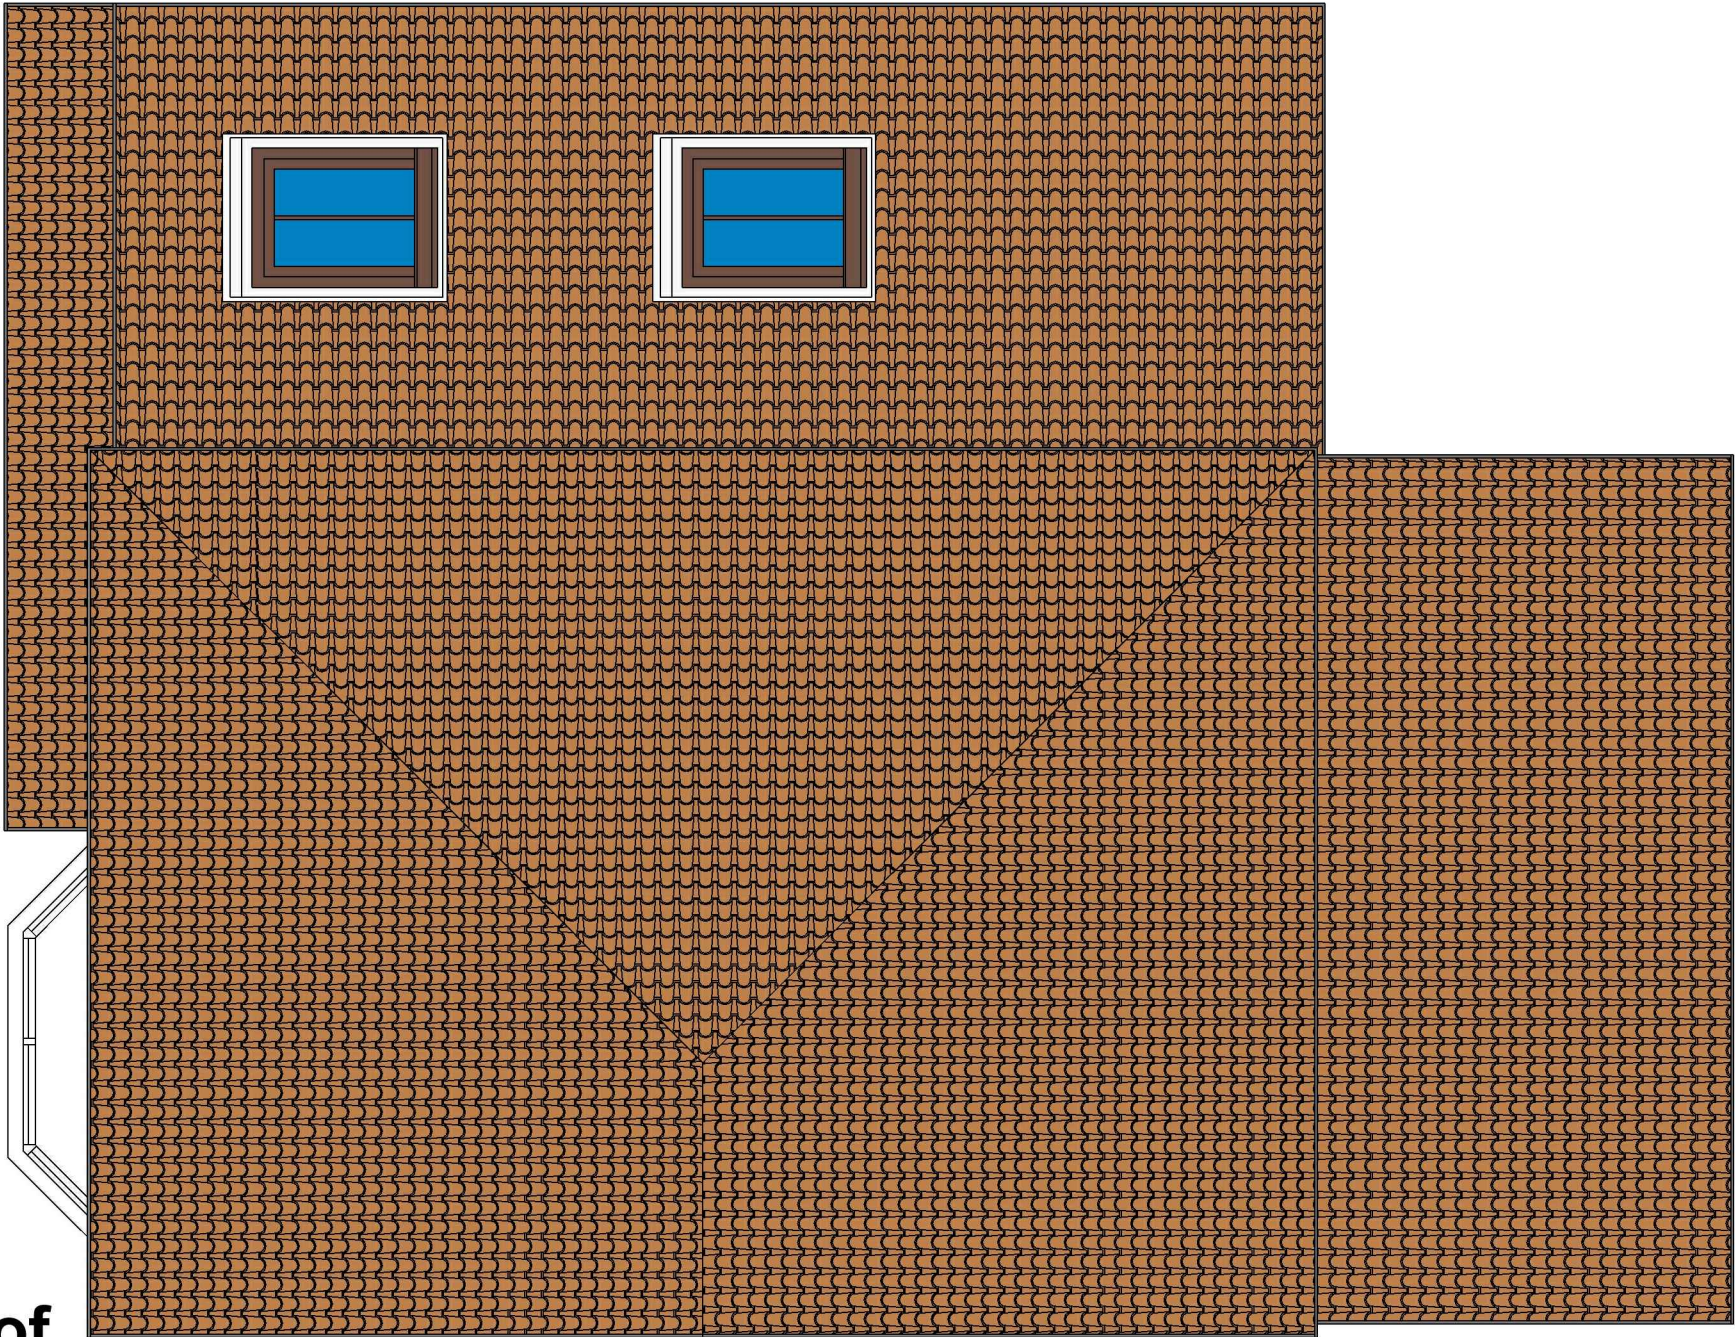

**2 Proposed Roof**  
1 : 50

GENERAL NOTES:

1. DO NOT SCALE FROM THE DRAWINGS
2. ALL DIMENSIONS ARE IN MILLIMETER.
3. VERIFY ALL DIMENSIONS AND CONDITIONS BEFORE BUILDING OR STARTING CONSTRUCTION.
4. NOTIFY THE DESIGNER IMMEDIATELY OF ANY DISCREPANCY OR VARIATION.
5. ALL WORK TO COMPLY WITH CURRENT BUILDING REGULATIONS AND CODES OF PRACTICE.



Art @ Rooshika

NISARG@HOTMAIL.COM

+44 - 7951491310

PROJECT

10 North Hyde Road Hayes UB3 4ND

SHEET

Existing & Proposed Roof Plan

CLIENT

Mr Manoj Kumar

Date

Issue Date

Drawn by

Author

Checked by

Checker

Project number

Project Number


DRWAING NUMBER

A105


Scale (@ A3)

REV




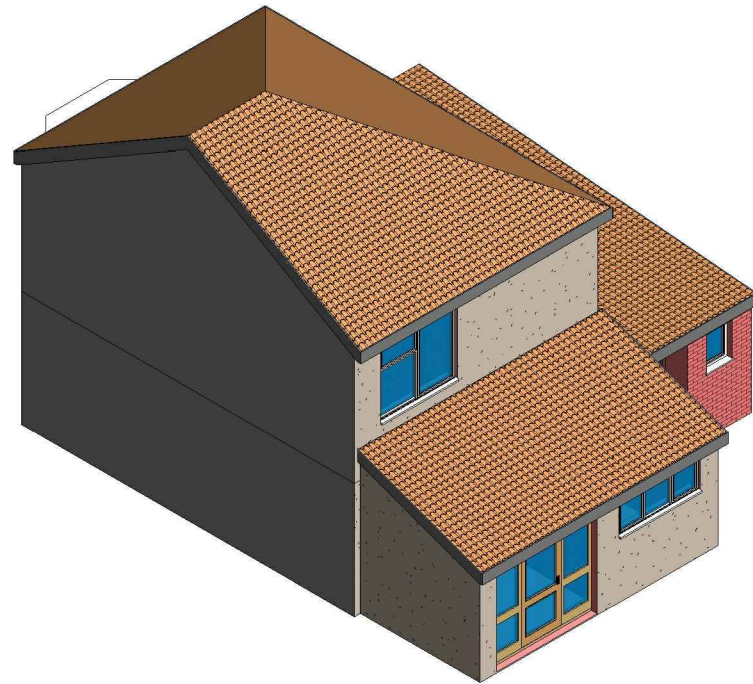


3 3D View 02 Existing

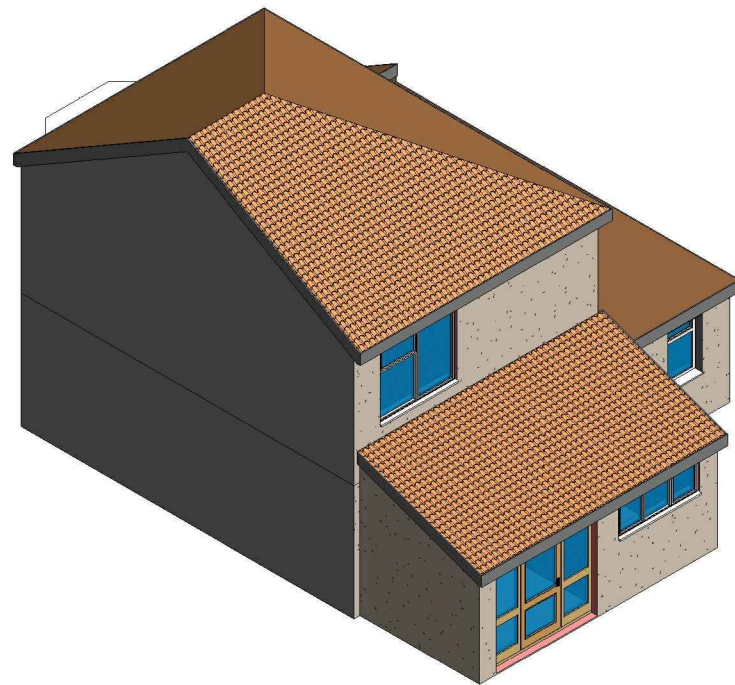

4 3D View 02 Proposed

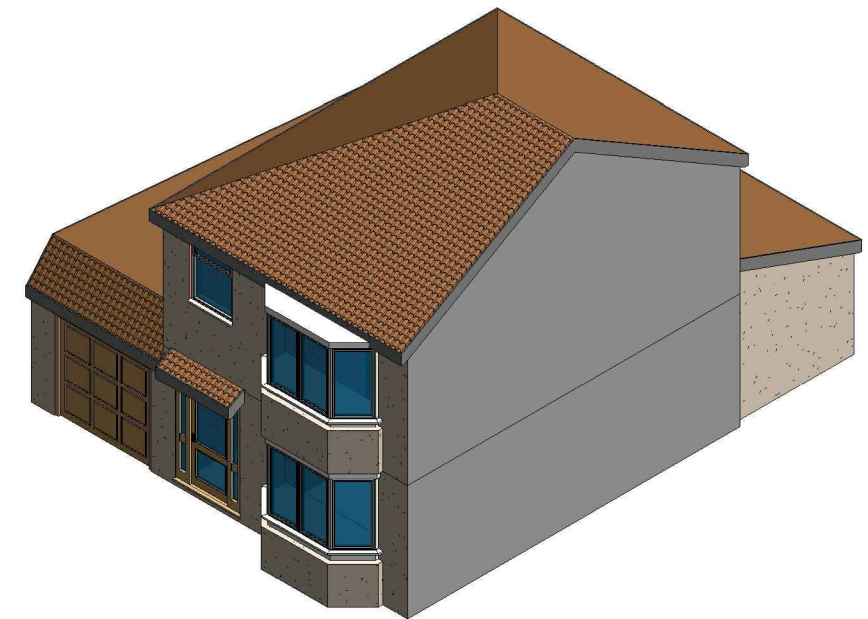

1 3D View 01 Existing

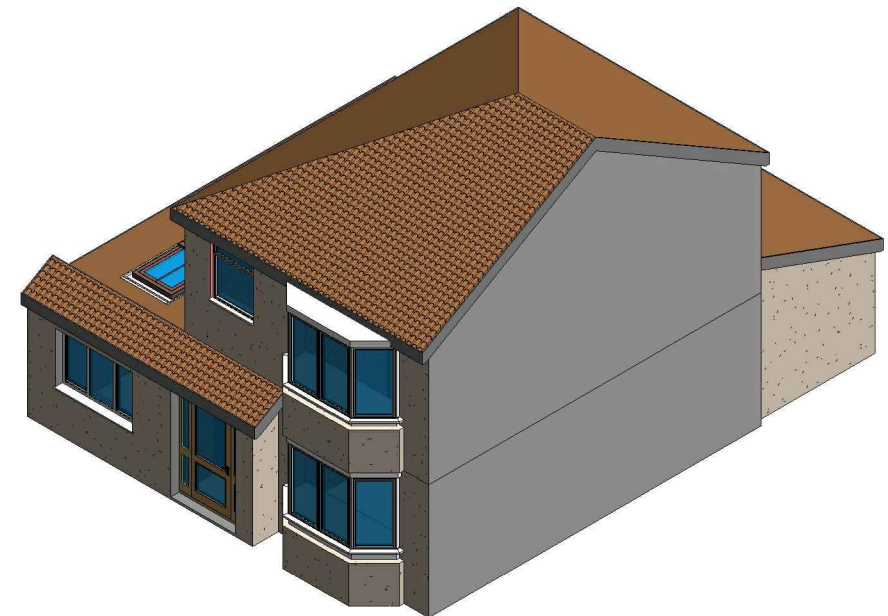

2 3D View 01 Proposed

GENERAL NOTES:

1. DO NOT SCALE FROM THE DRAWINGS
2. ALL DIMENSIONS ARE IN MILLIMETER.
3. VERIFY ALL DIMENSIONS AND CONDITIONS BEFORE BUILDING OR STARTING CONSTRUCTION.
4. NOTIFY THE DESIGNER IMMEDIATELY OF ANY DISCREPANCY OR VARIATION.
5. ALL WORK TO COMPLY WITH CURRENT BUILDING REGULATIONS AND CODES OF PRACTICE.



[NISARG@HOTMAIL.COM](mailto:NISARG@HOTMAIL.COM)

+44 - 7951491310

PROJECT

10 North Hyde Road Hayes UB3 4ND

SHEET

3D View

CLIENT

Mr Manoj Kumar

Date

Issue Date

Drawn by

Author

Checked by

Checker

Project number

Project Number

DRWAING NUMBER

A106

Scale (@ A3)

REV