


remove existing stack complete & make good roof to match existing




FRONT ELEVATION

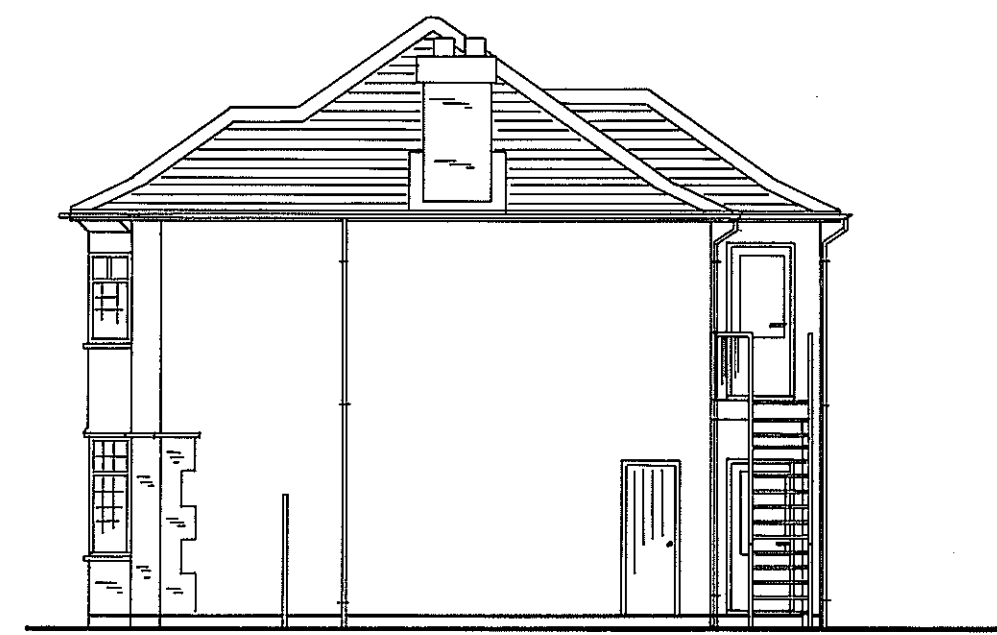


NORTH ELEVATION




REAR ELEVATION

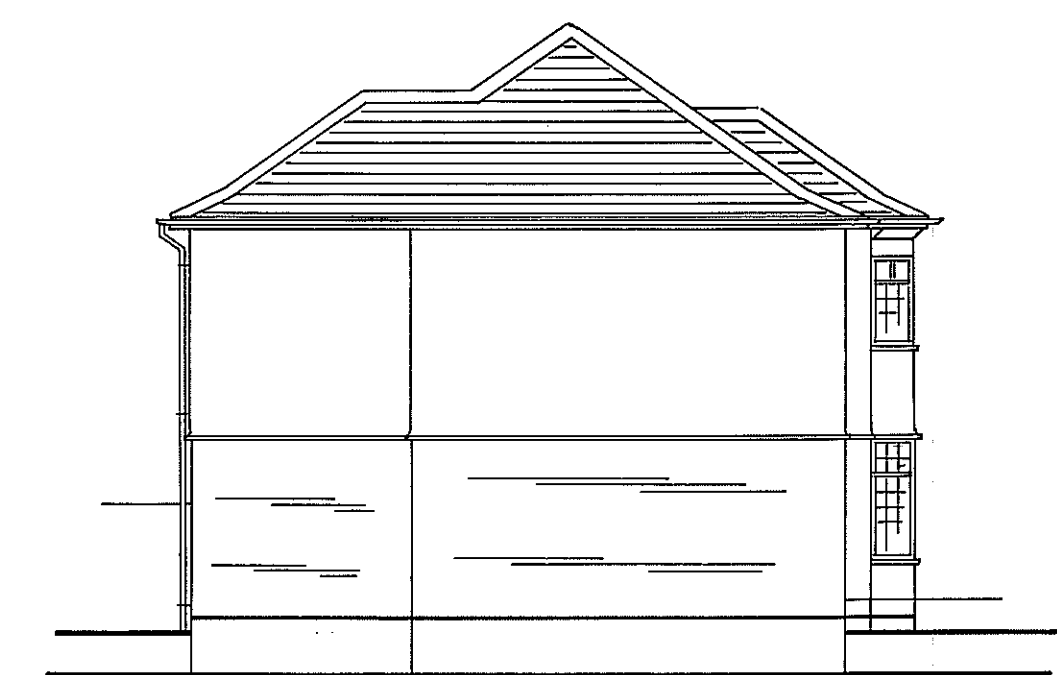


SOUTH ELEVATION

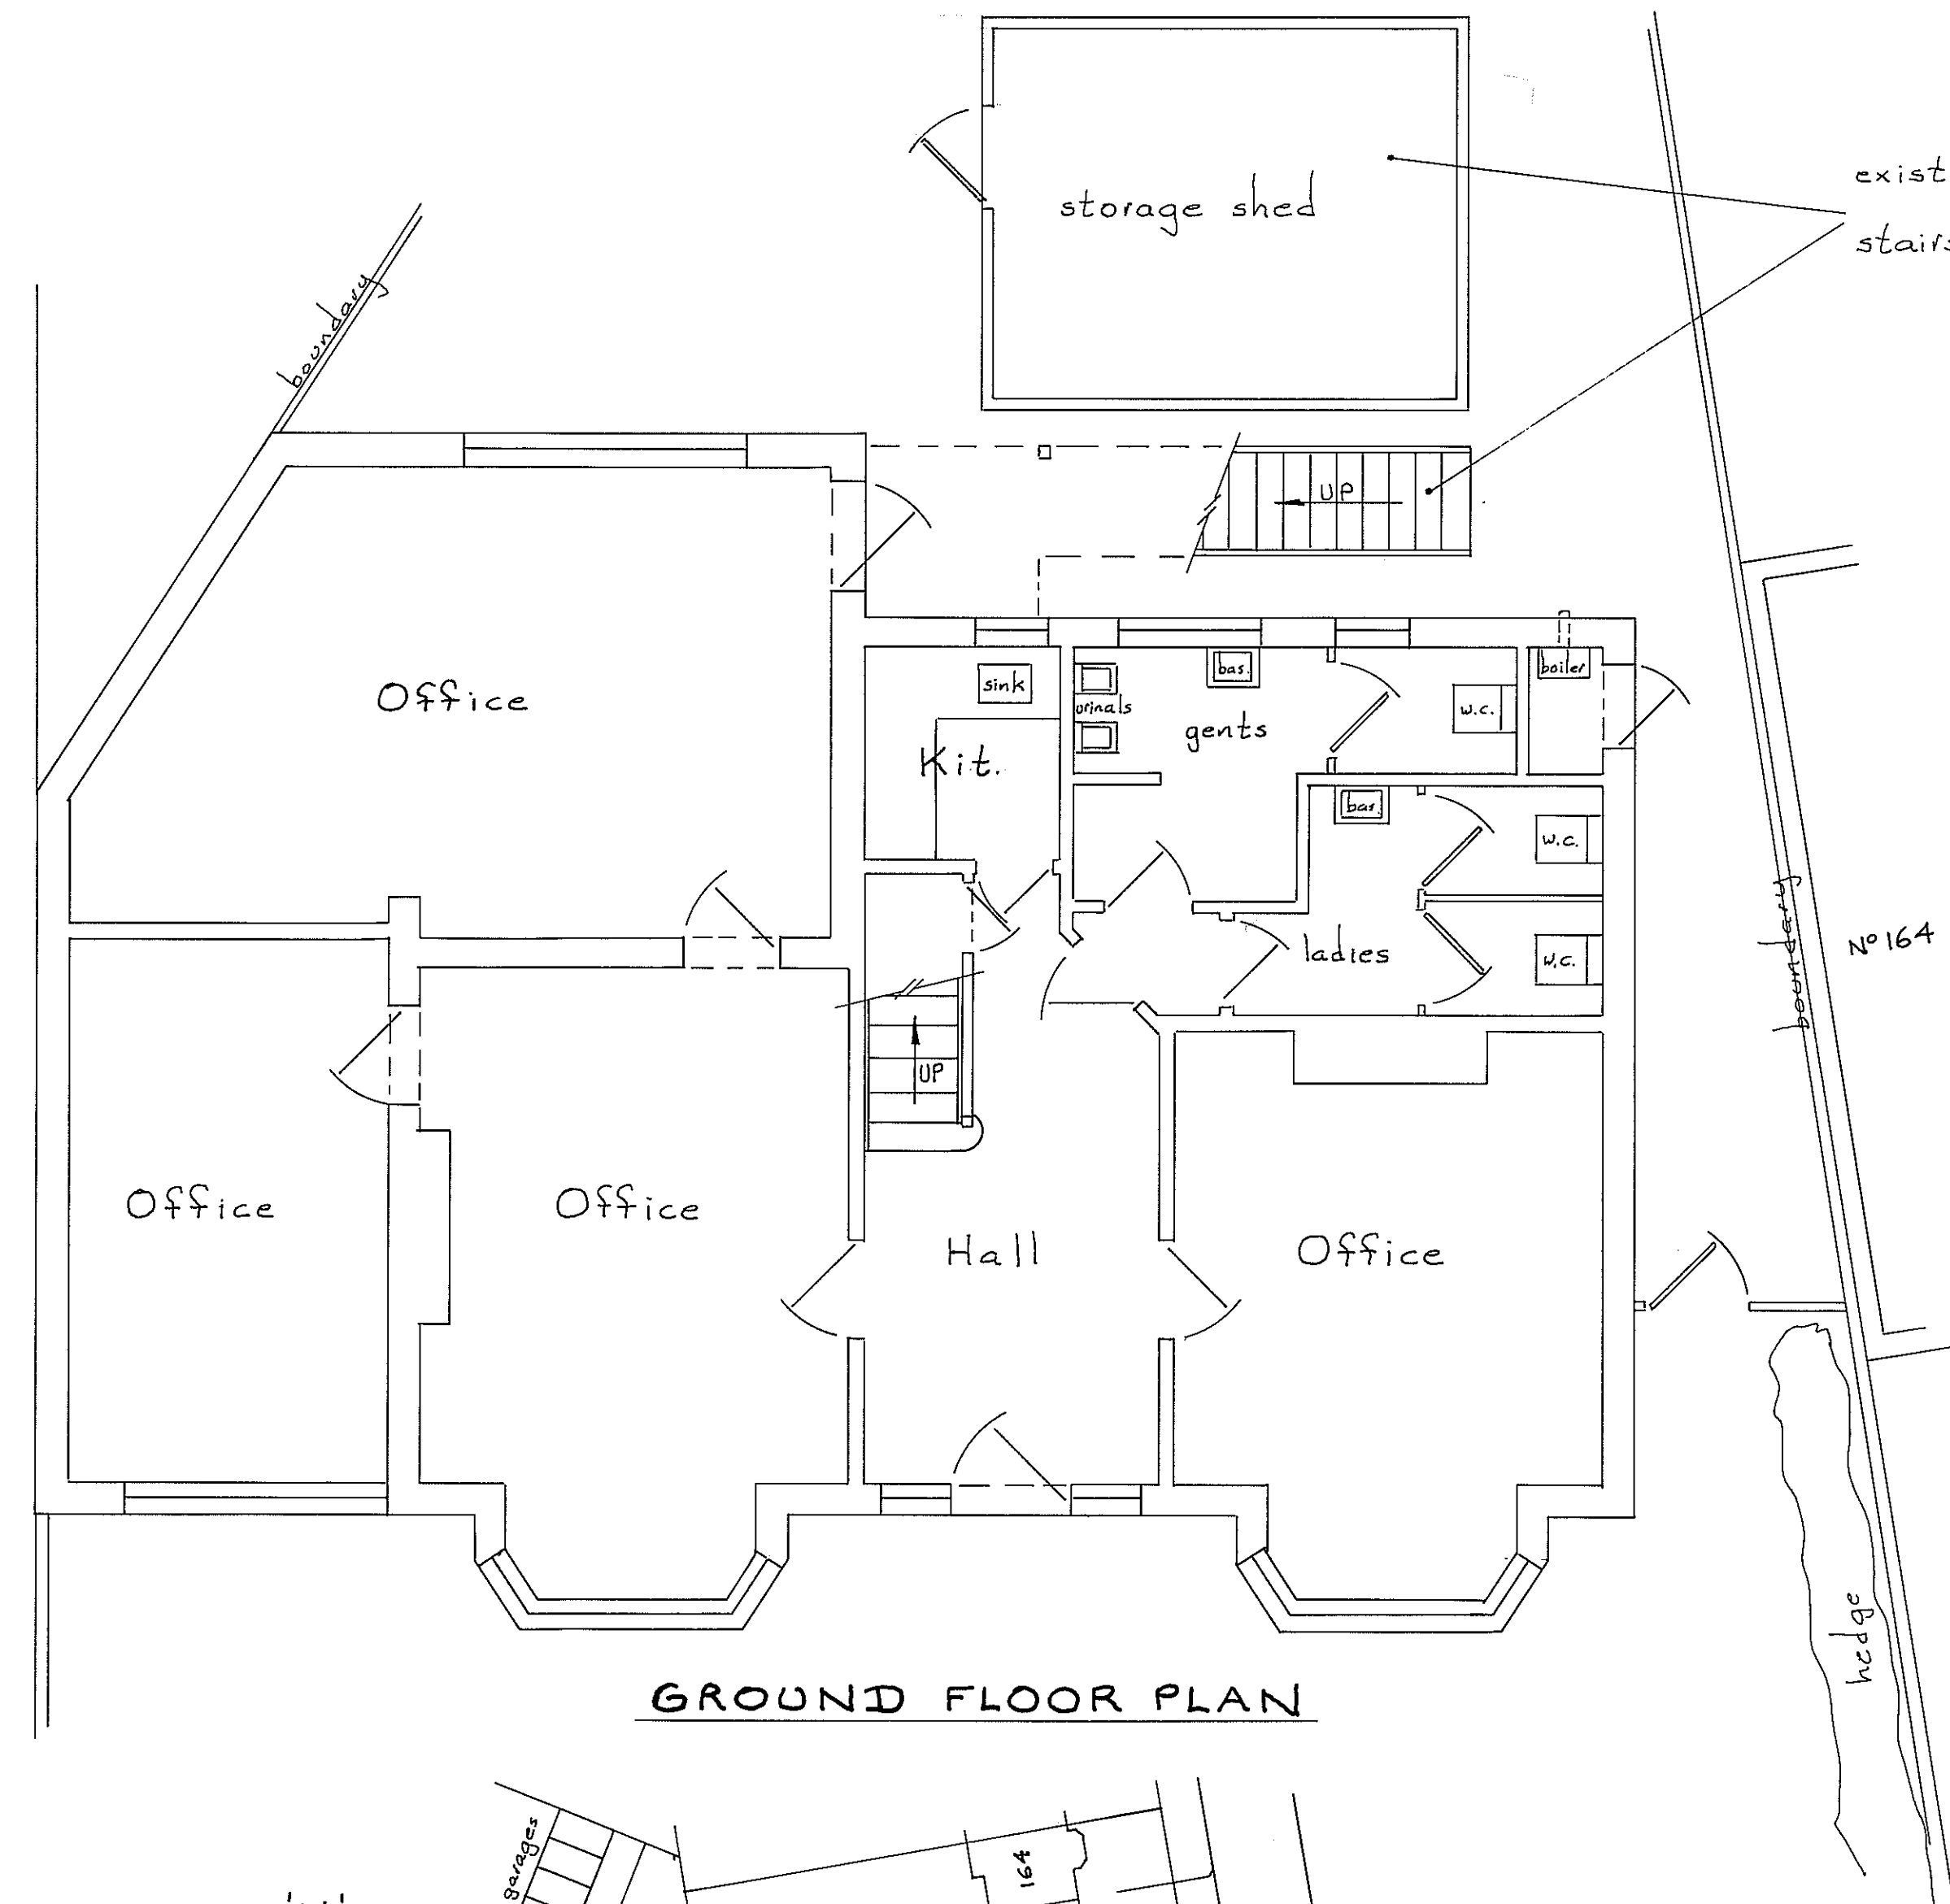

GROUND FLOOR PLAN

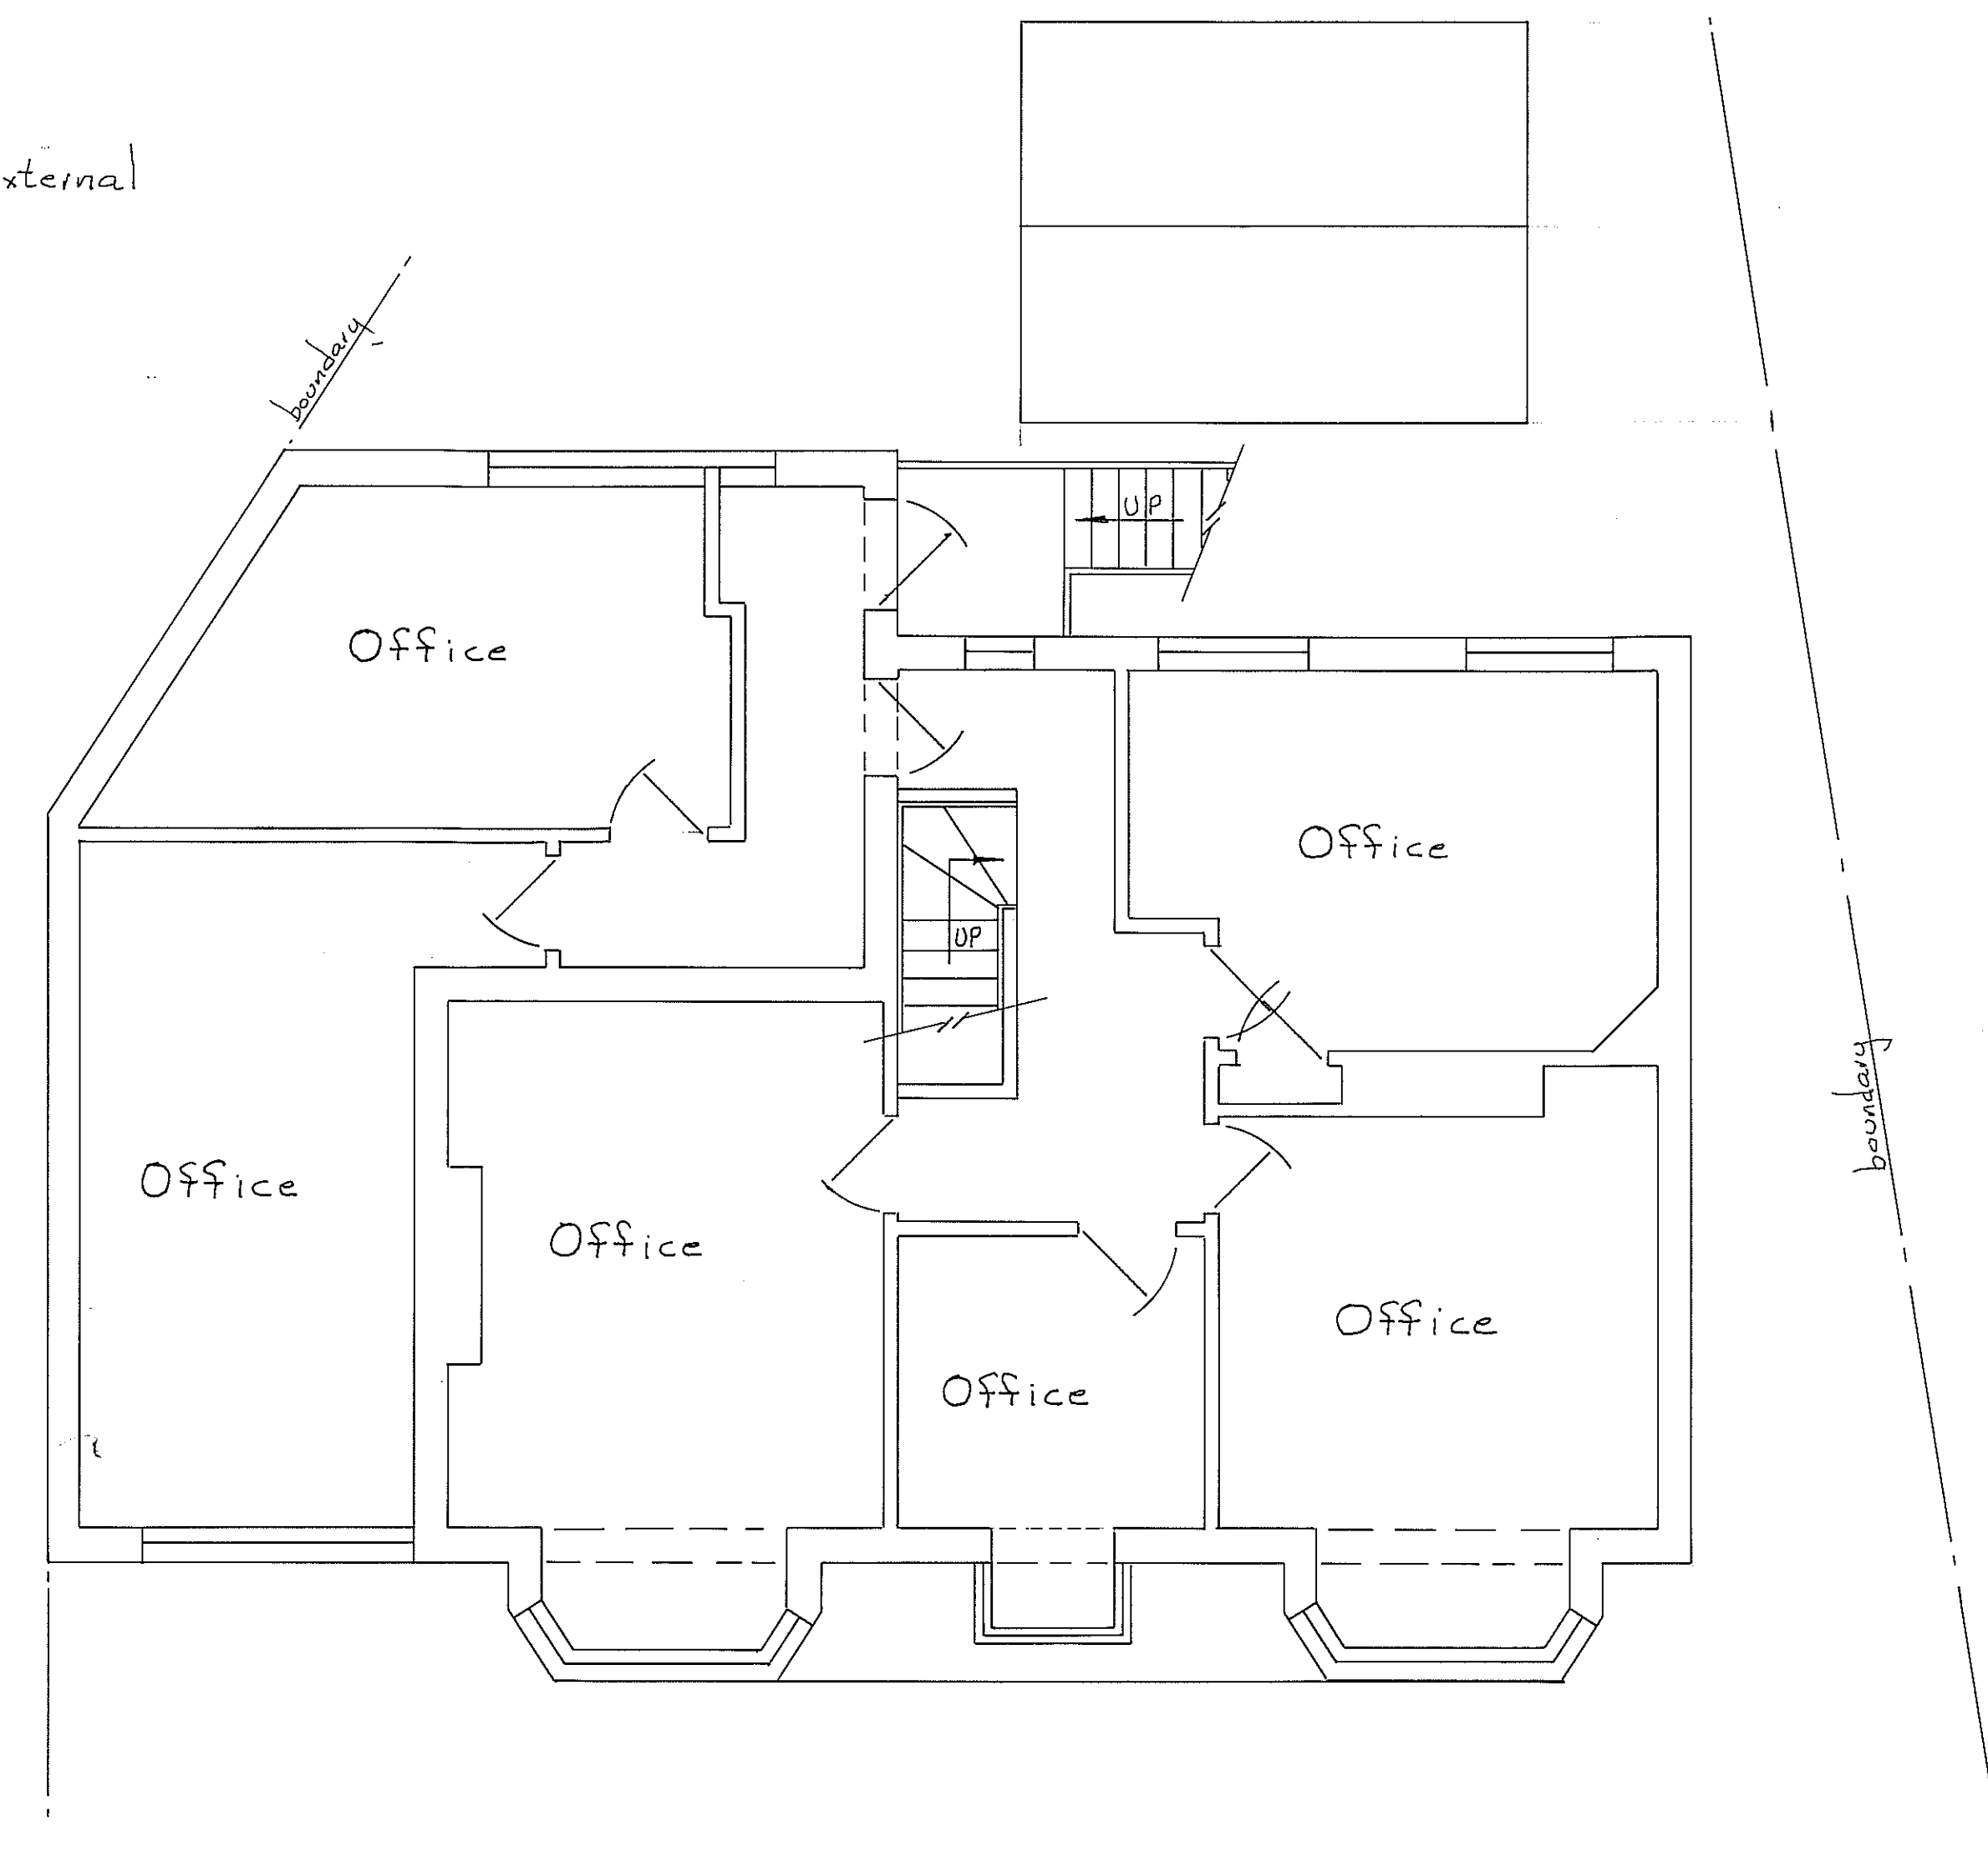

FIRST FLOOR PLAN

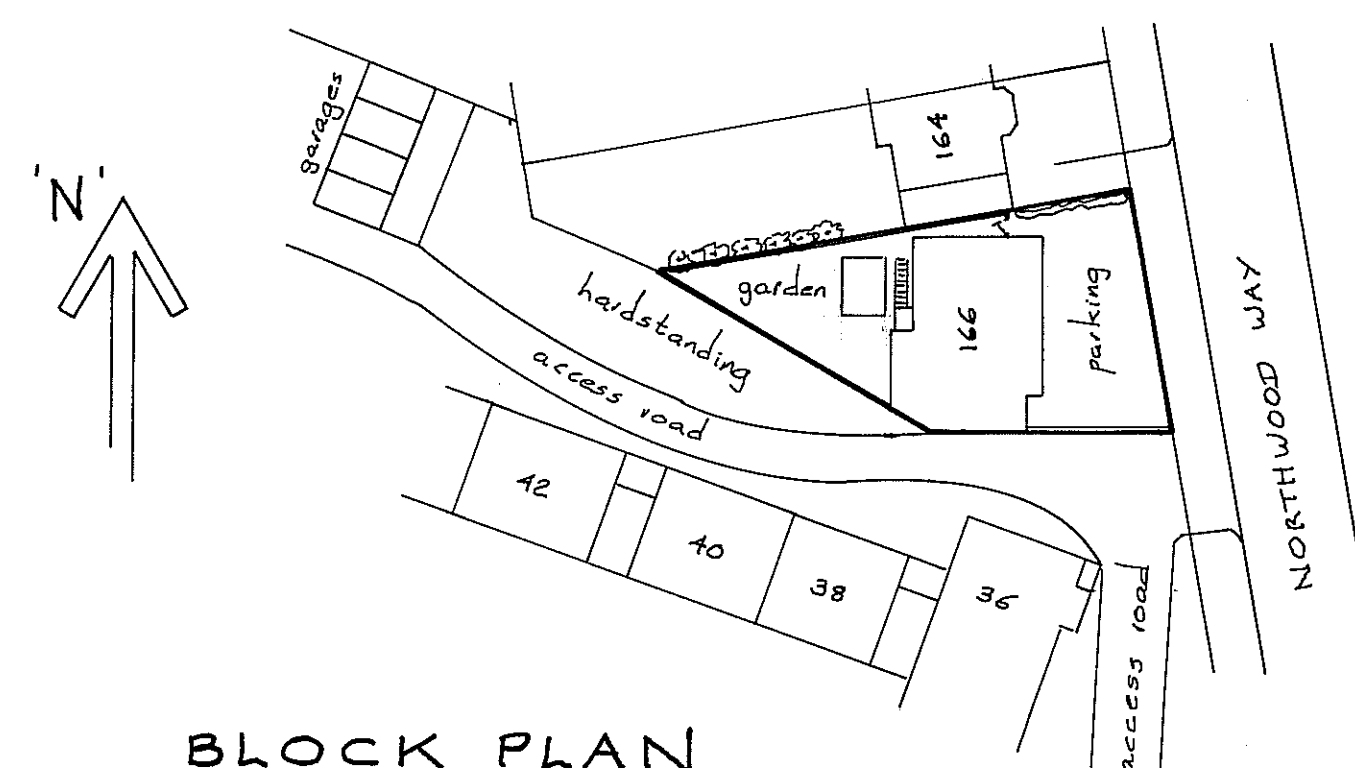

BLOCK PLAN
(1:500)

0 1 2 3 metres

Scale Bar 1:50

0 1 2 3 metres

Scale Bar 1:100

Scale : 1:50 & 1:100 SHT. N°1

**EXISTING PLANS &
ELEVATIONS
166 NORTHWOOD WAY
NORTHWOOD
HA6 1RB**

Mr. J. MAHONEY OCT. 2021
S.A.Y.D.F. LTD. 01923 267322
EAST LODGE, ESSEX LANE, WD4 8PN.

THIS DRAWING TO BE READ IN CONJUNCTION
WITH SHT. N°'s 2