


remove existing windows & doors on North & Rear Elevations, block in openings & install new windows & doors in prepared openings where shown & make good




FRONT ELEVATION

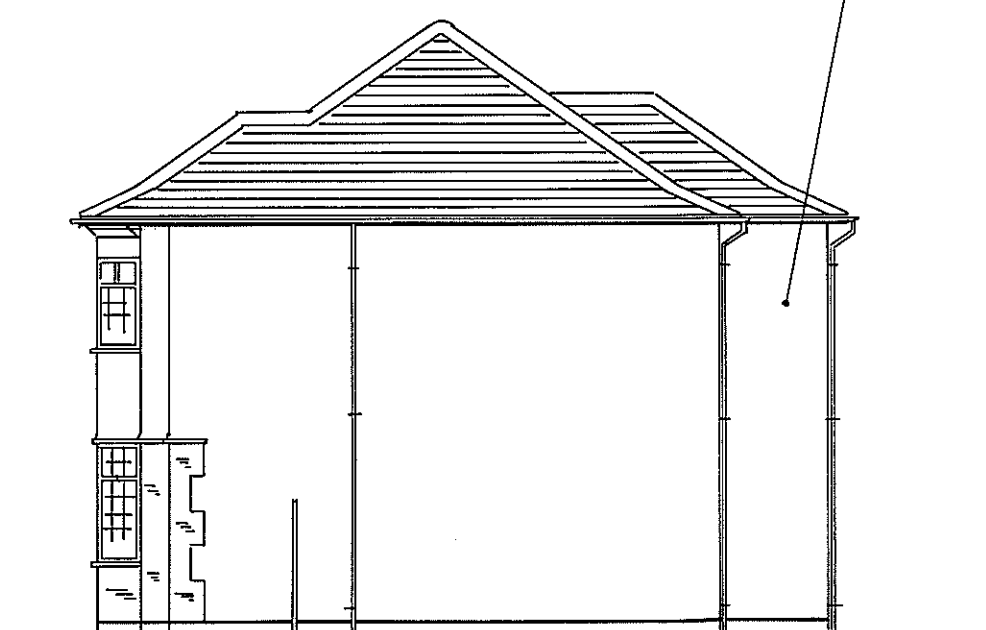


NORTH ELEVATION




REAR ELEVATION

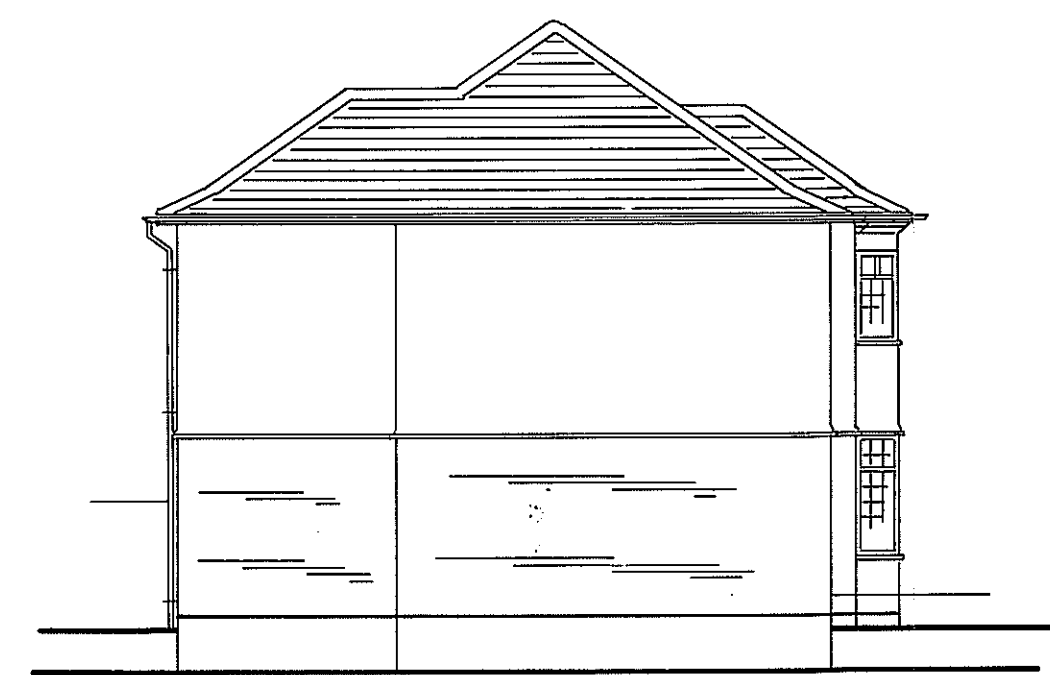

SOUTH ELEVATION

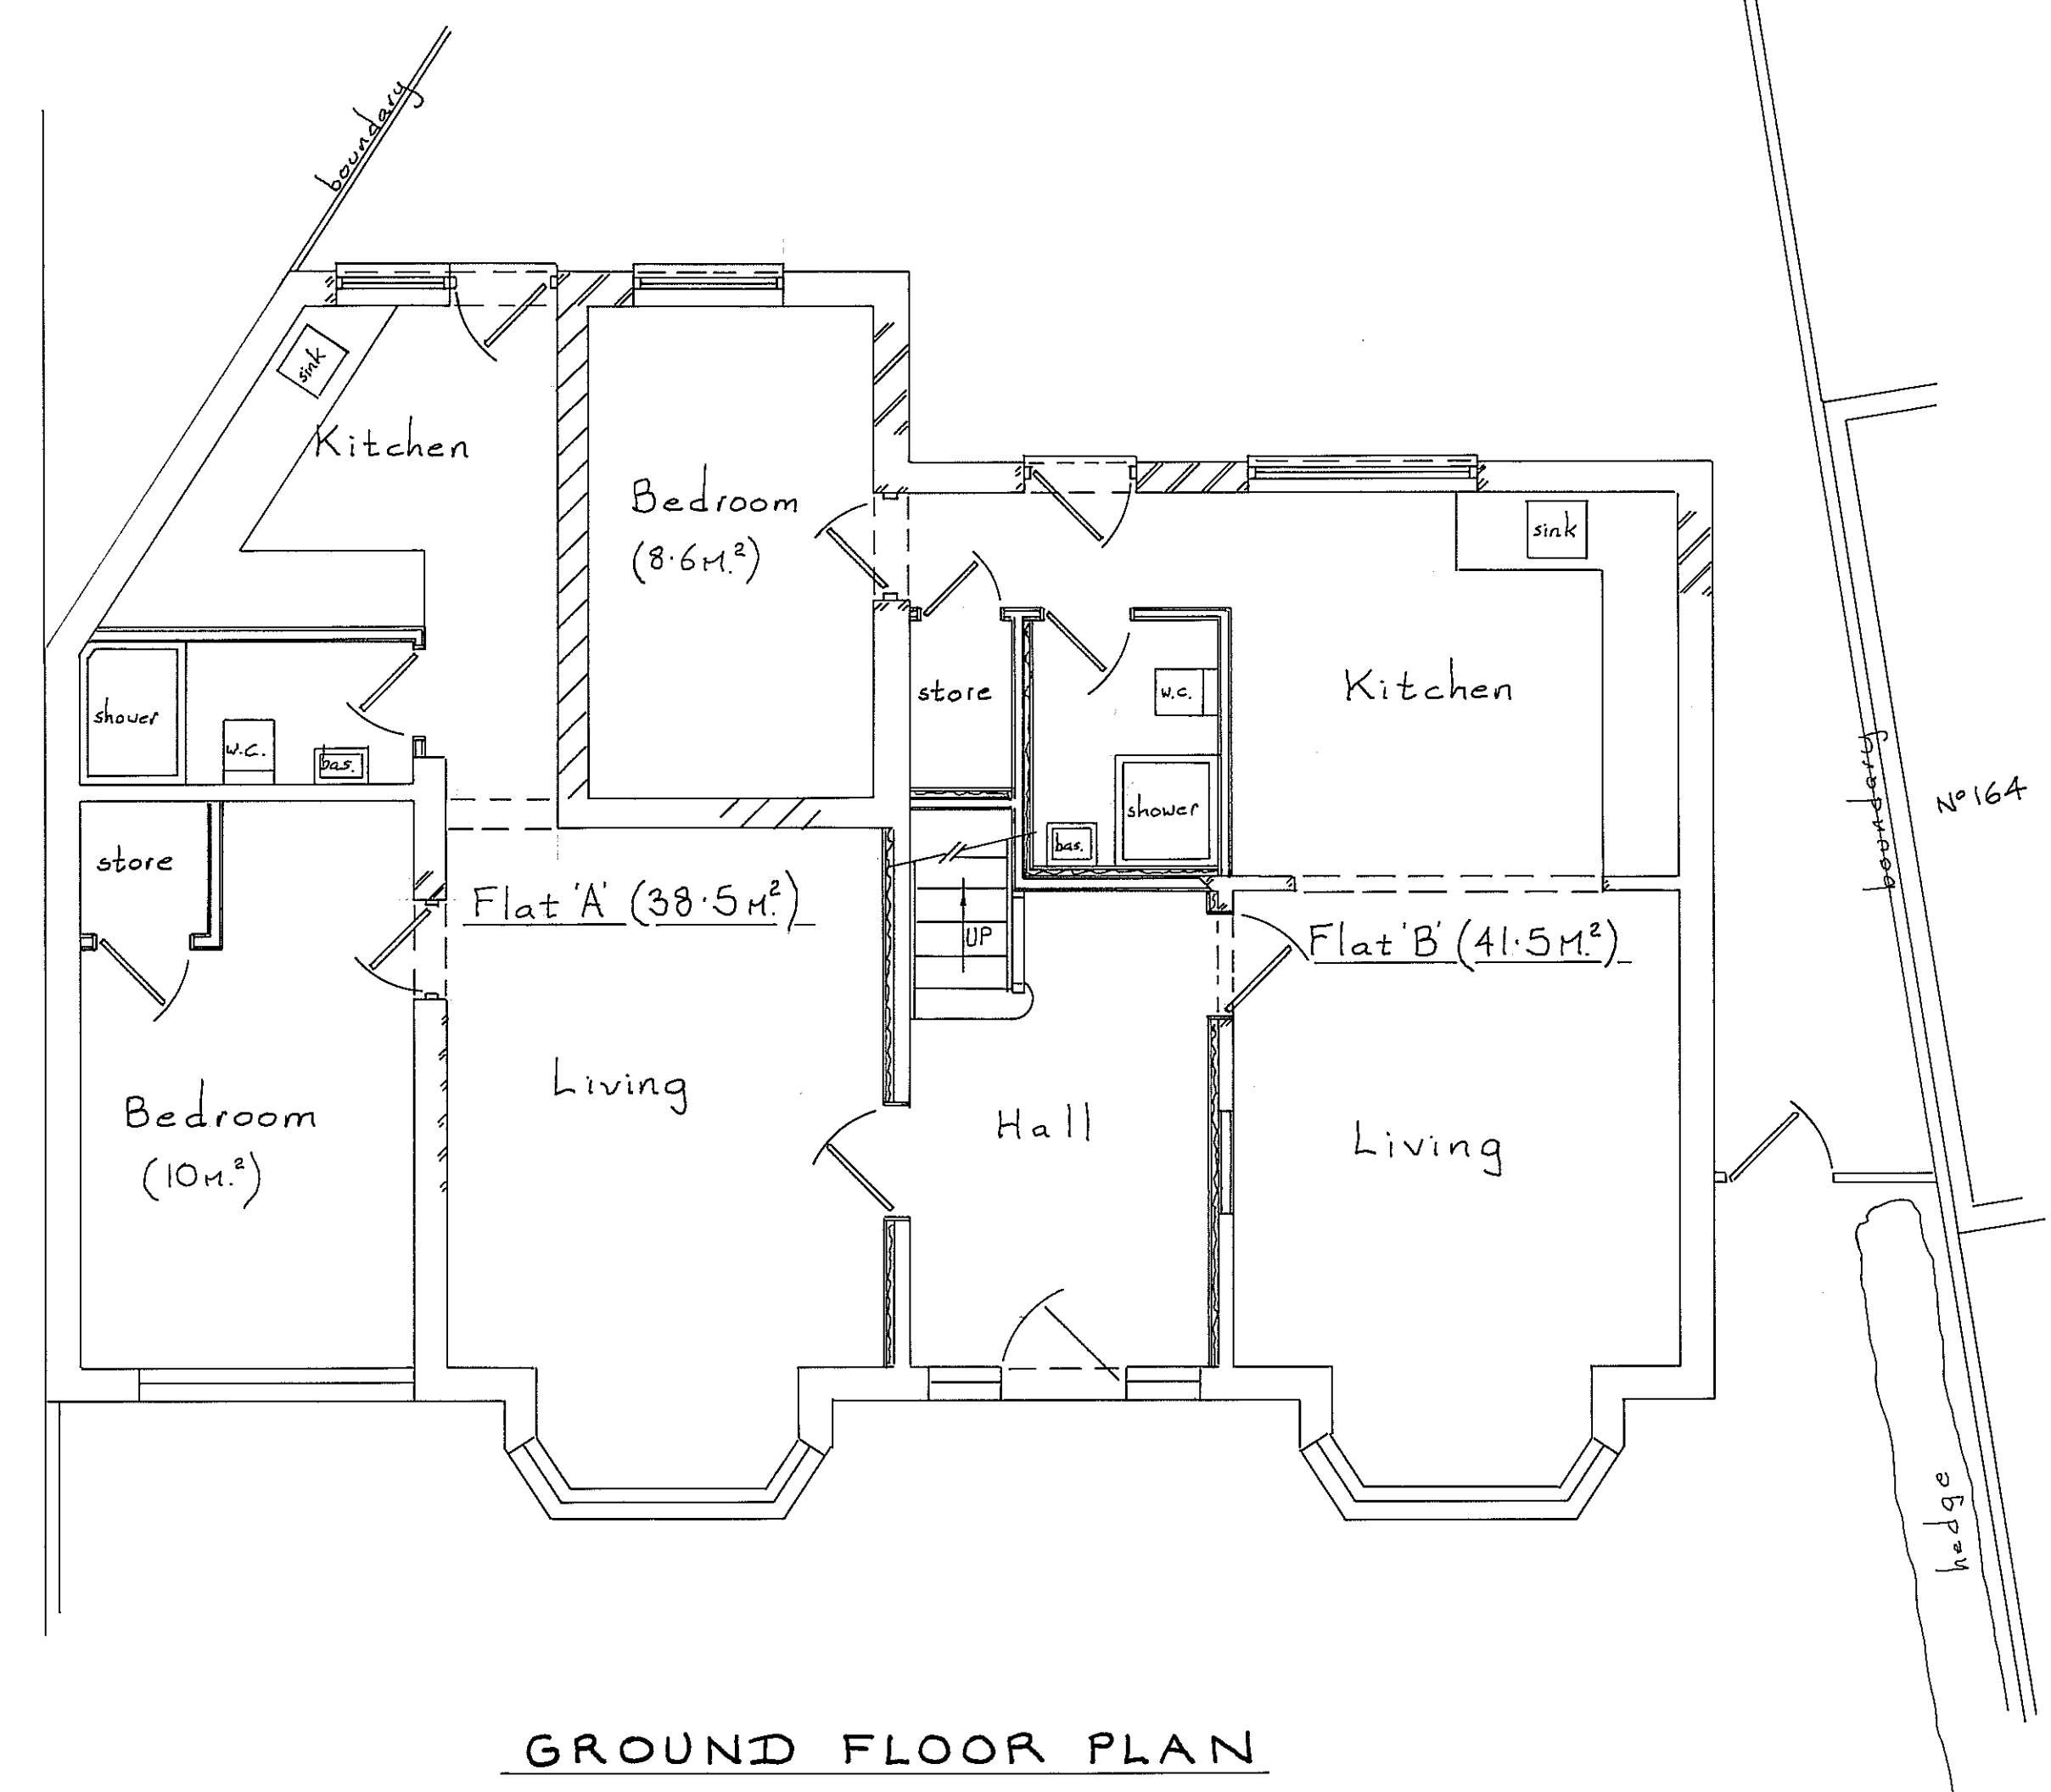


GROUND FLOOR PLAN

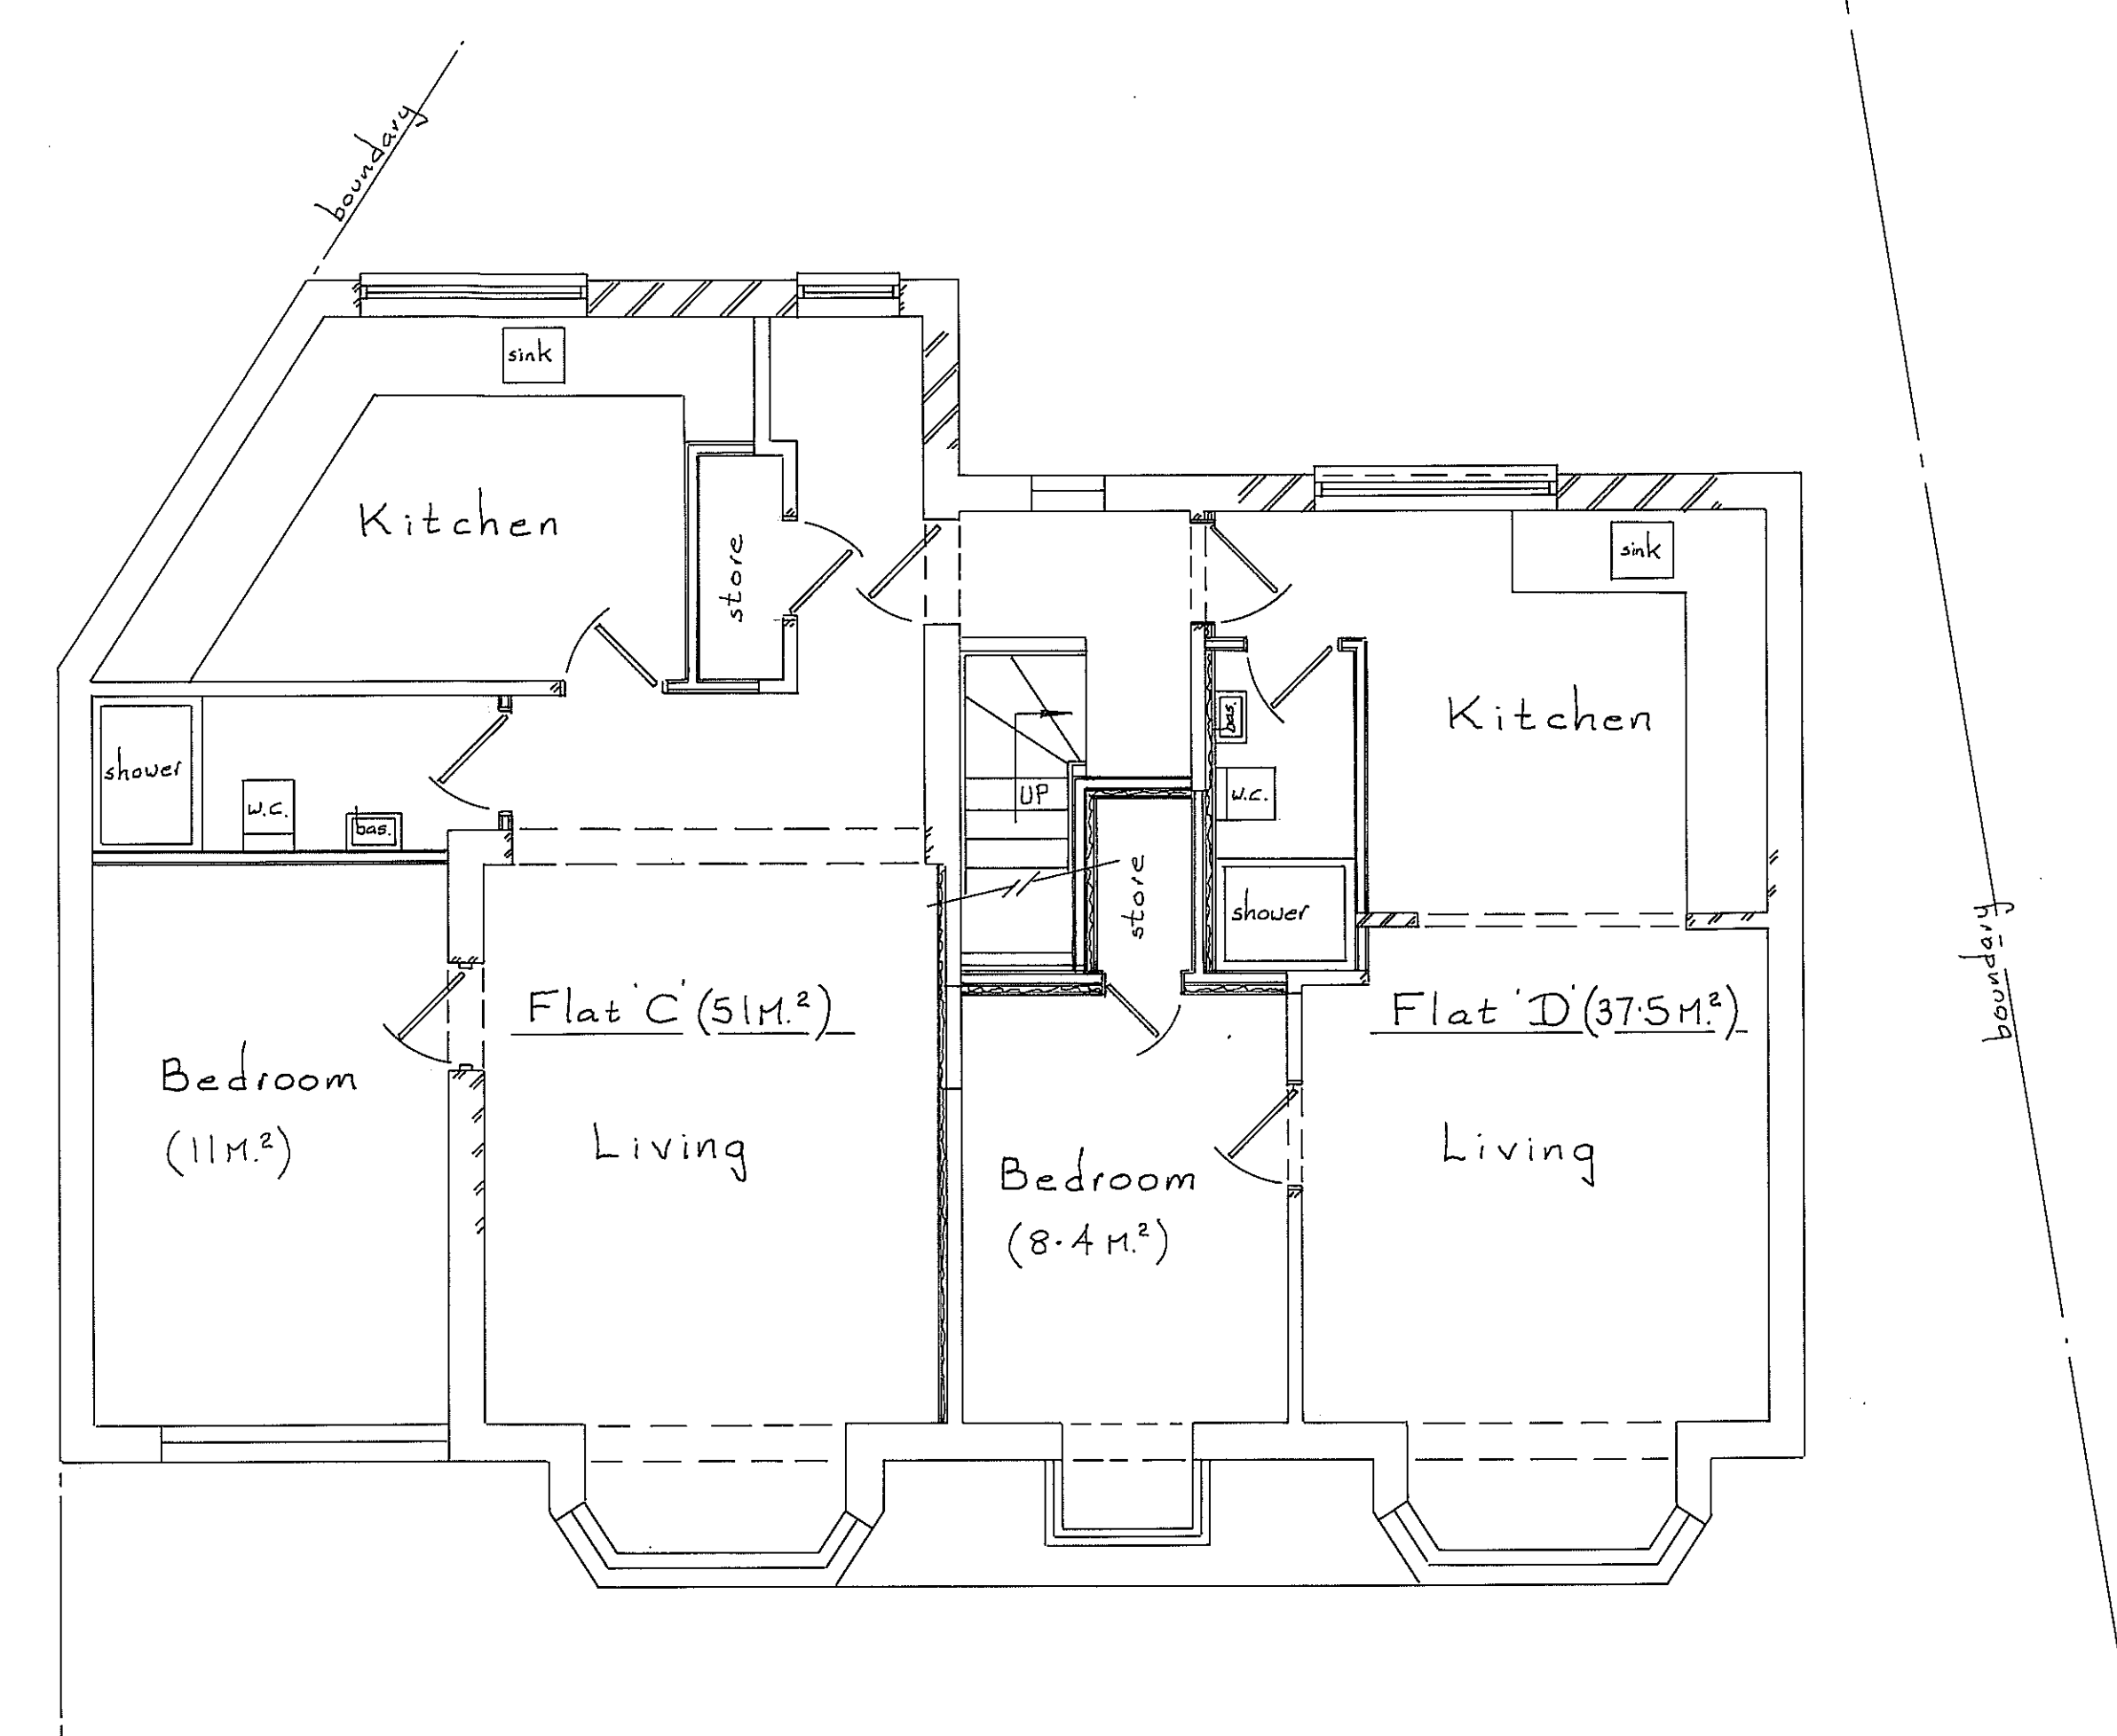

FIRST FLOOR PLAN



Scale Bar 1:50

 

Scale Bar 1:100

THIS DRAWING TO BE READ IN CONJUNCTION
WITH SHT. NO 1

Scale : 1:50 & 1:100 SHT. NO 2
**PROPOSED PLANS &
ELEVATIONS**
166 NORTHWOOD WAY
NORTHWOOD
HA6 1RB

MR. J. MAHONEY JUNE 2021
S.A.X.D.F. LTD. 01923 267322
EAST LODGE, ESSEX LANE, WD4 8PN.