






FRONT ELEVATION

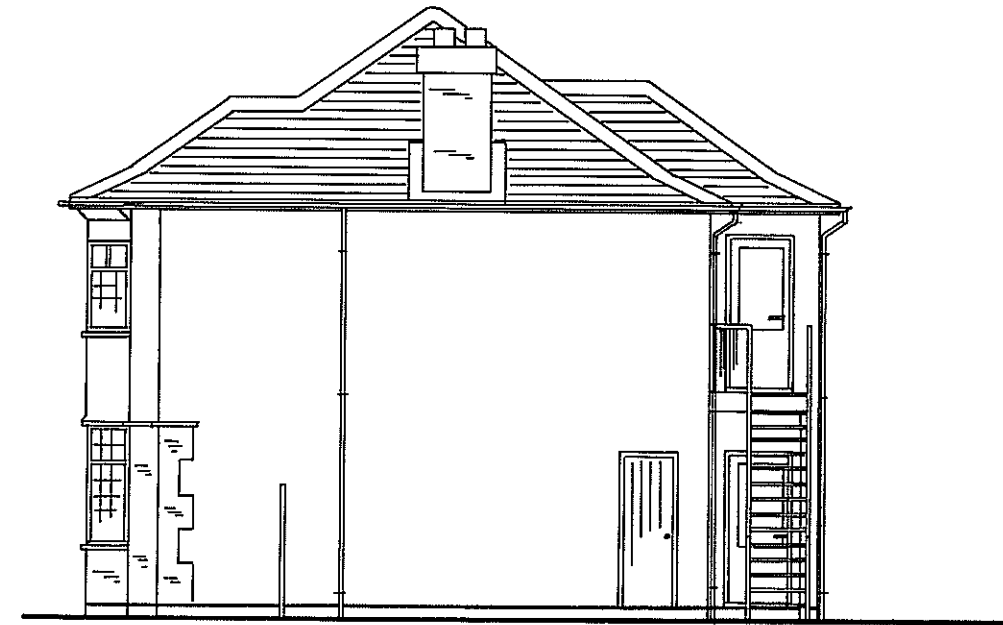


NORTH ELEVATION

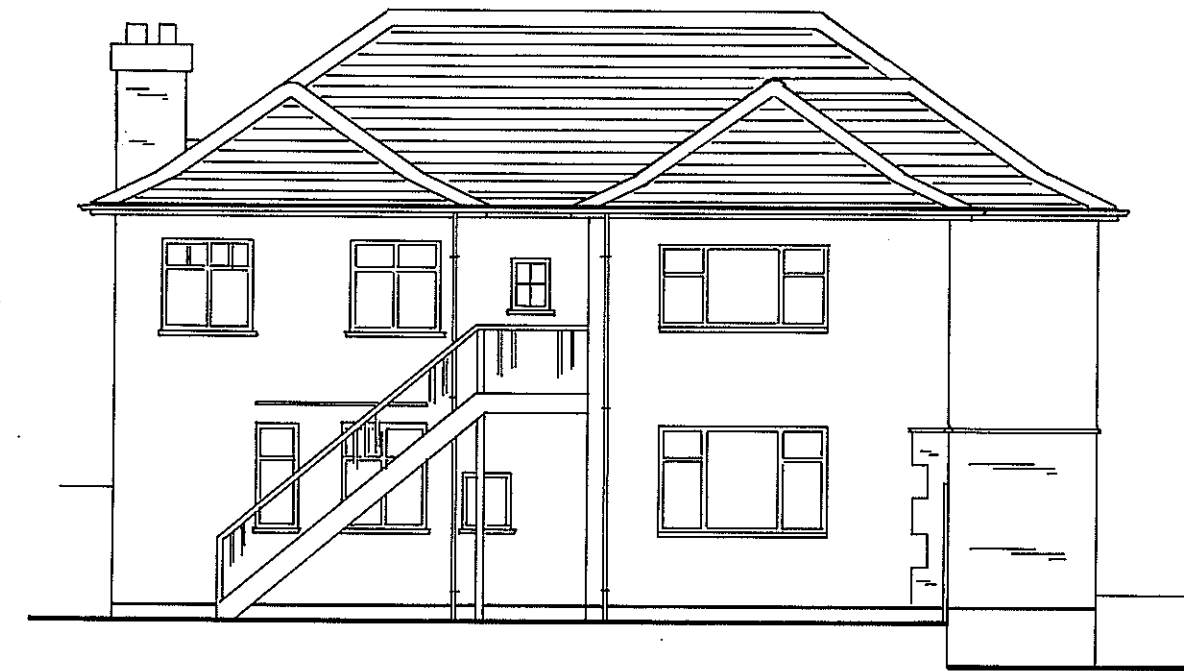


REAR ELEVATION

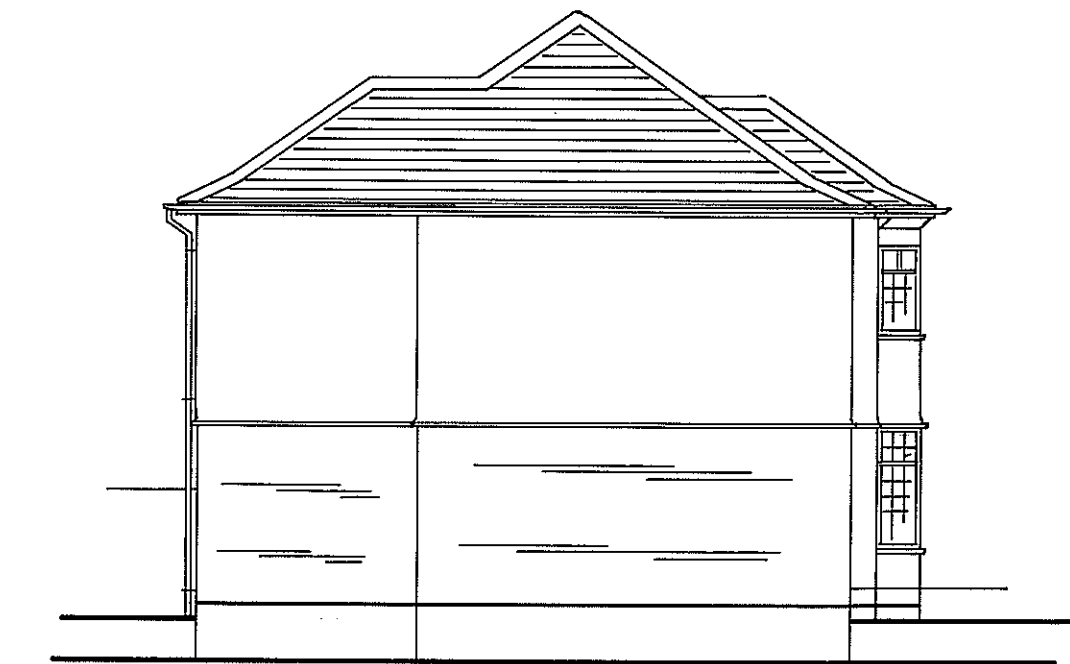


SOUTH ELEVATION

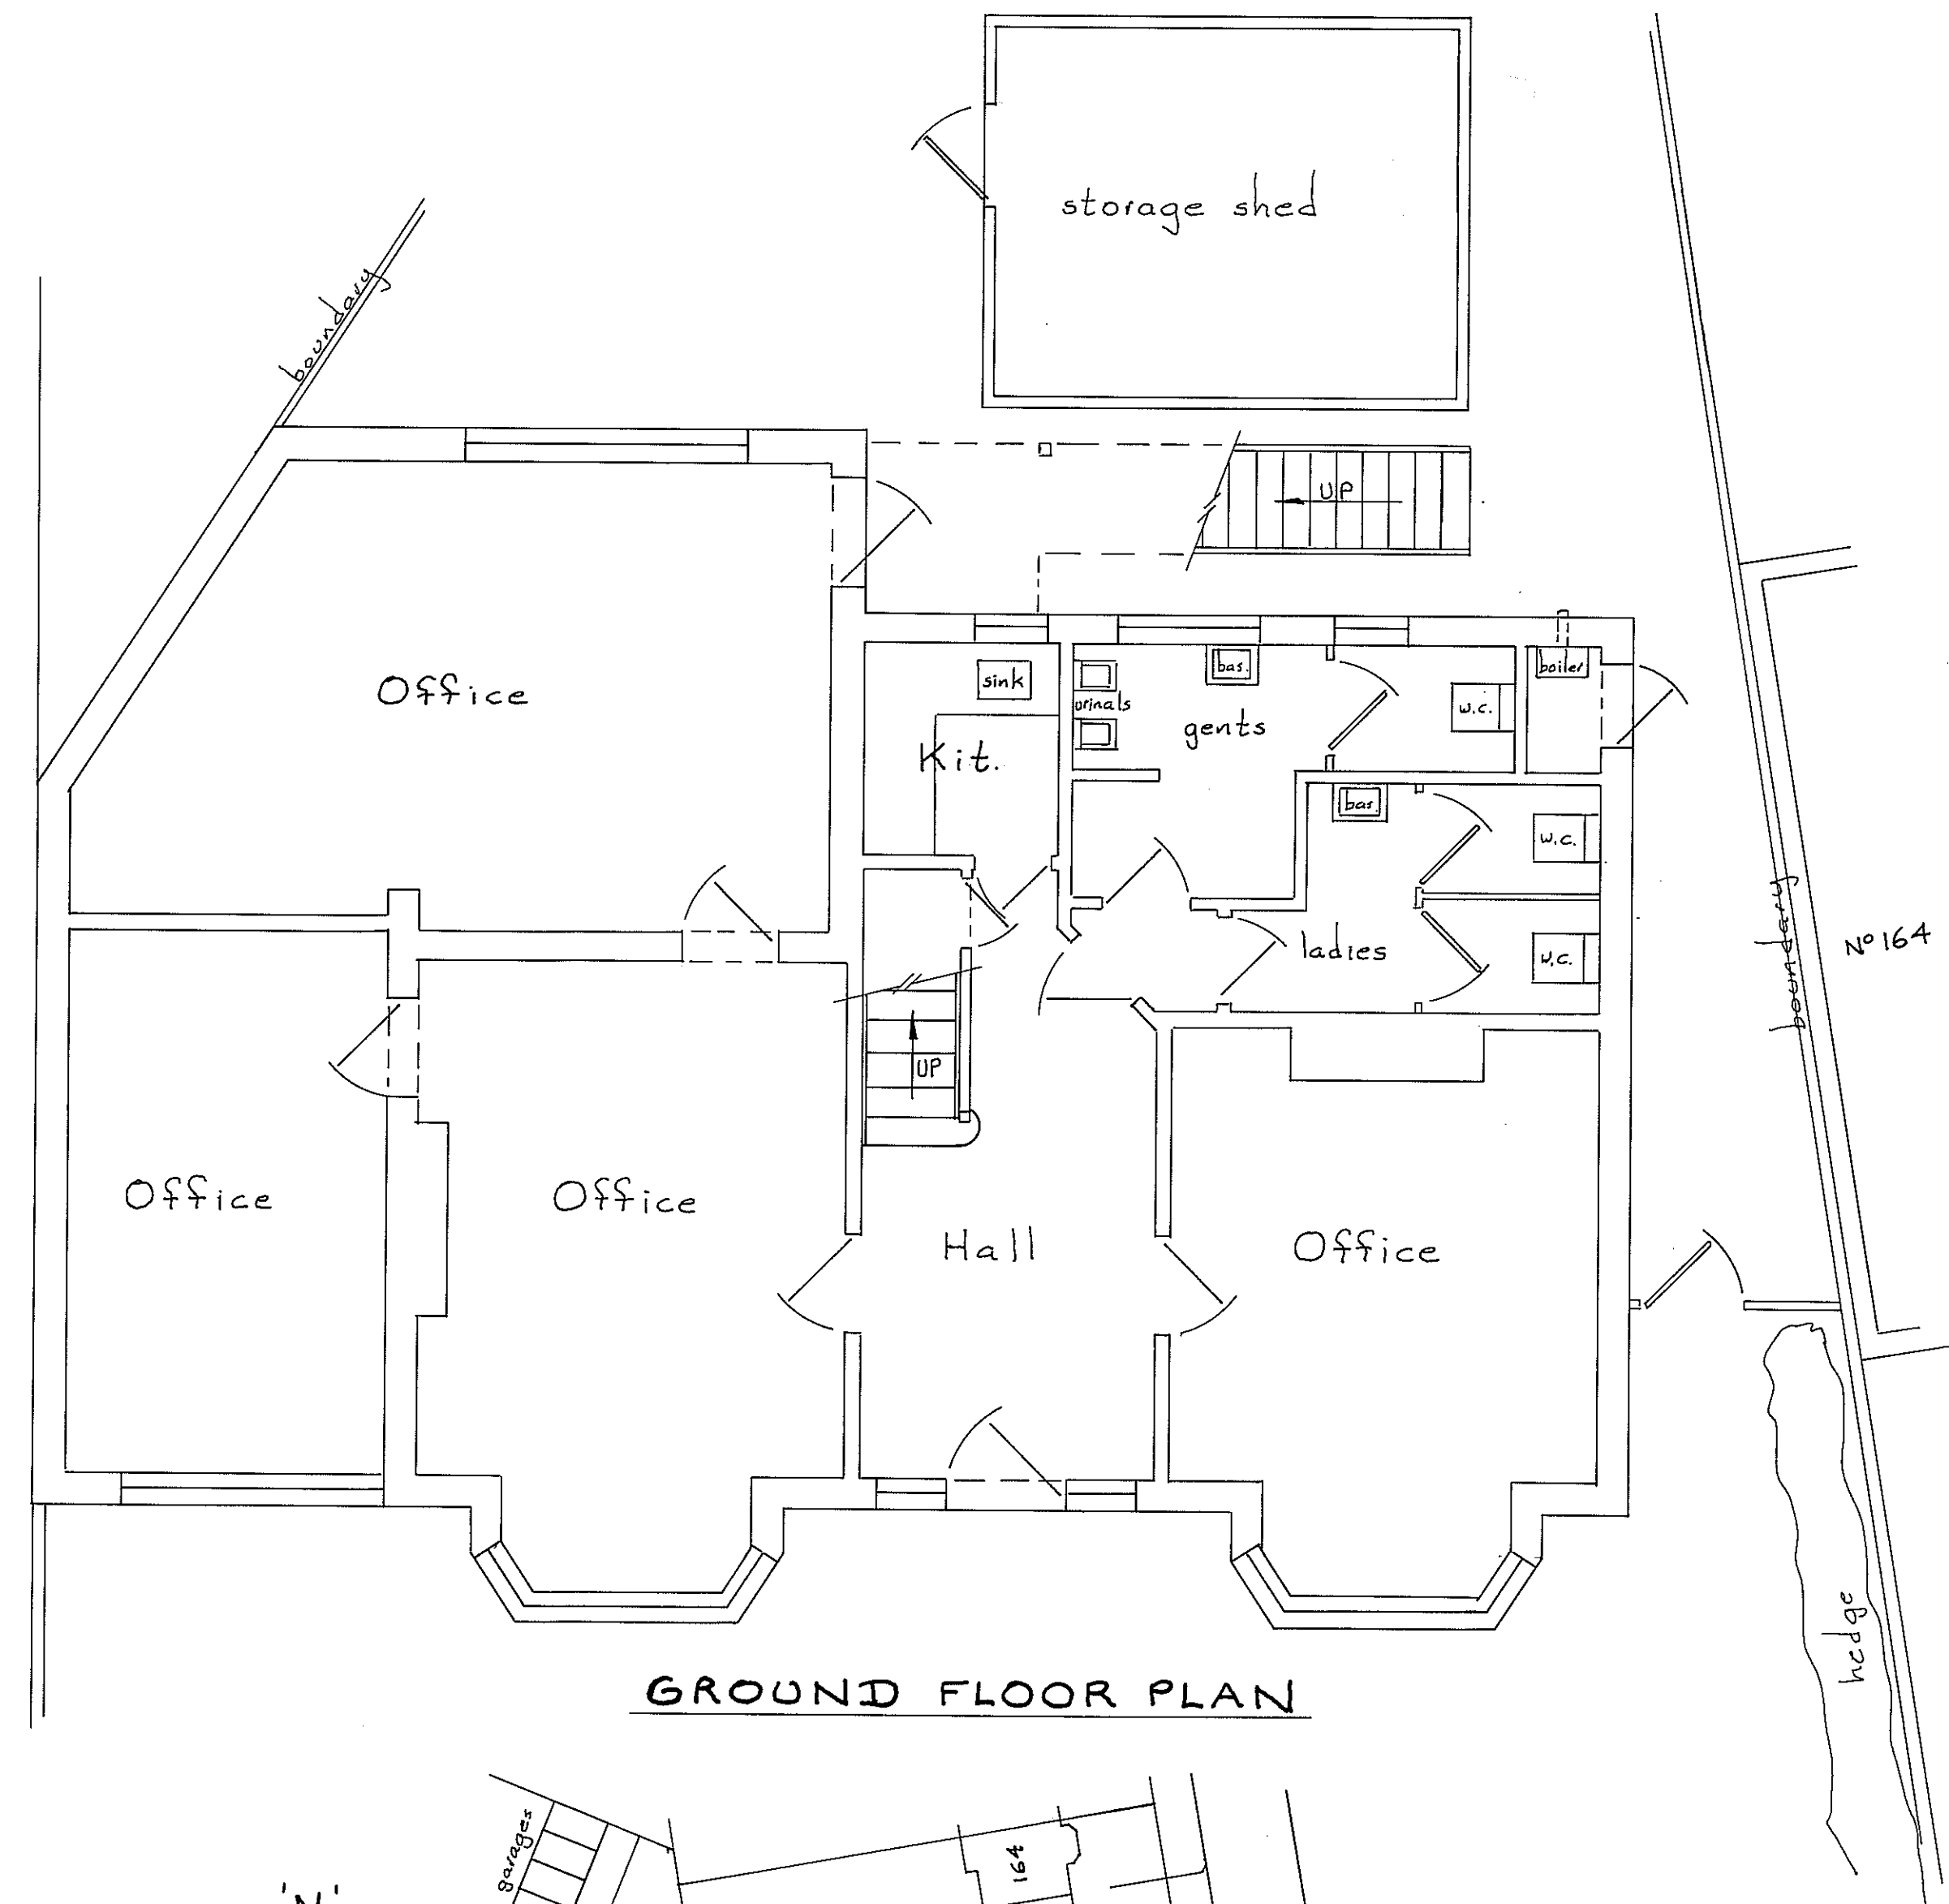

GROUND FLOOR PLAN

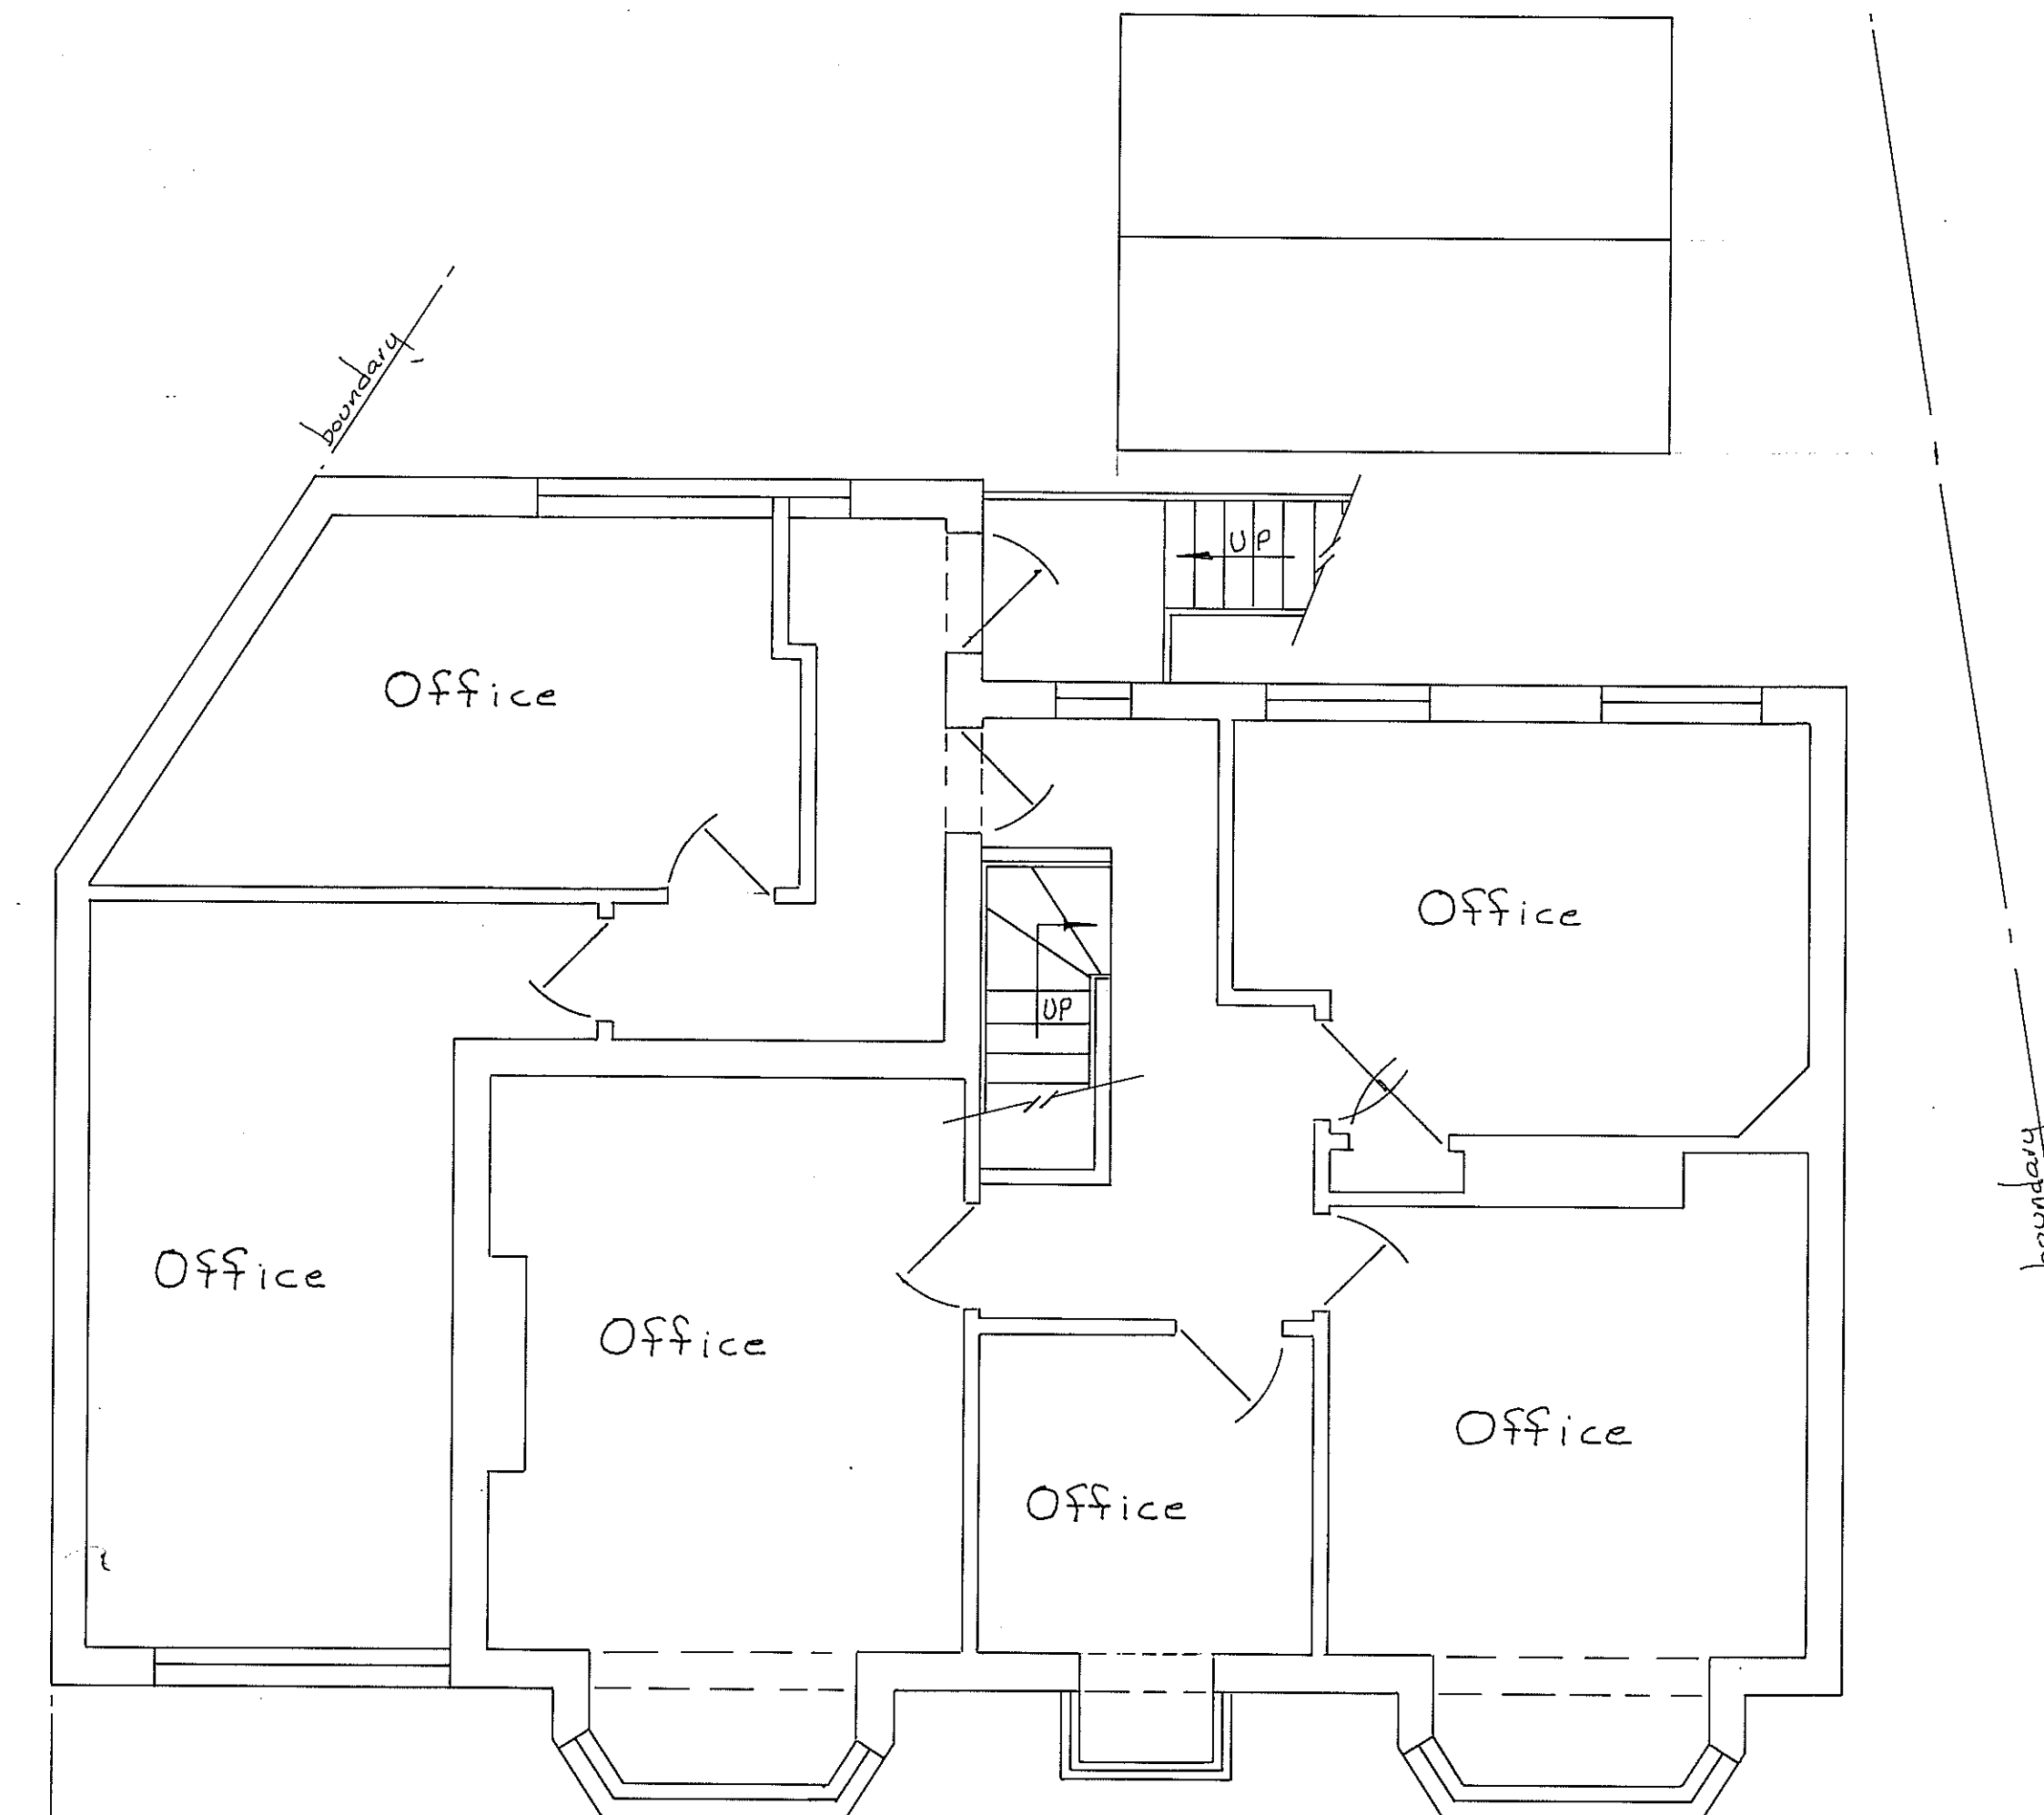

FIRST FLOOR PLAN

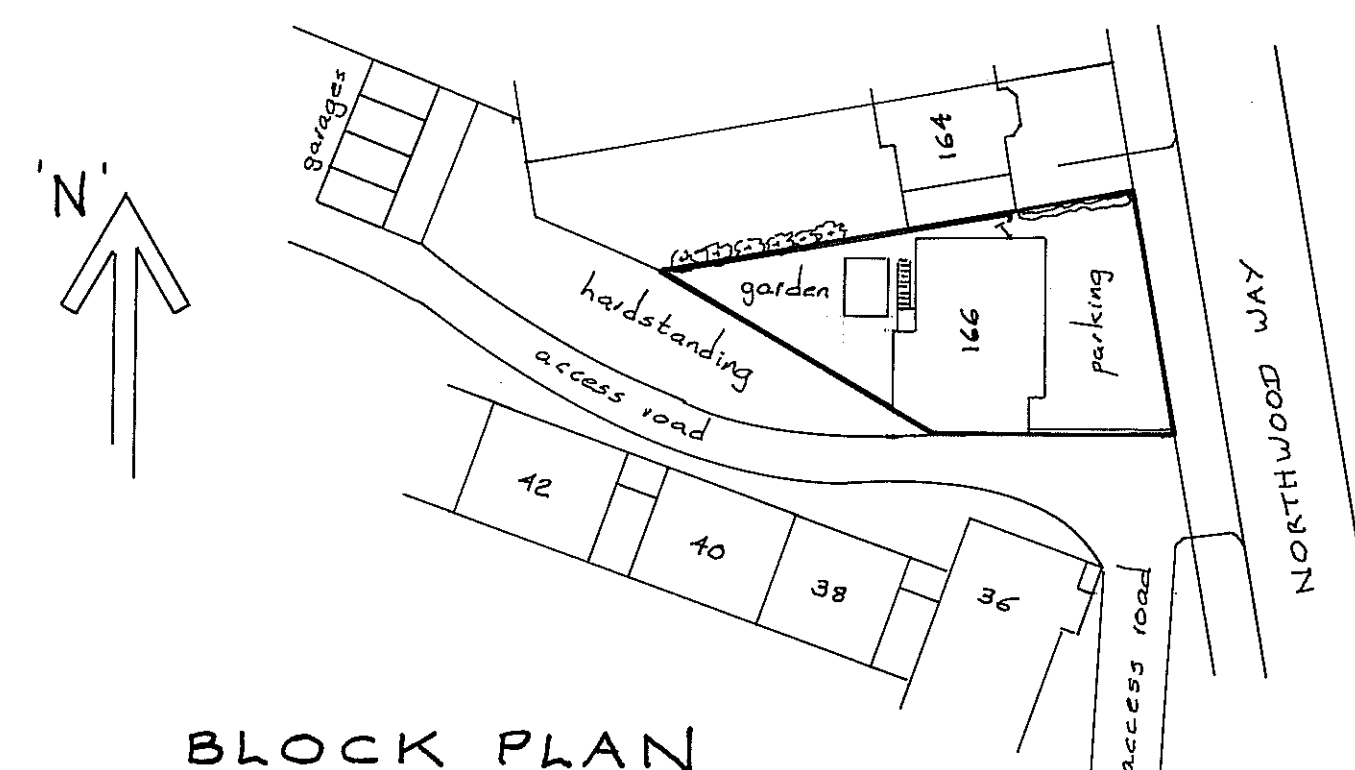

BLOCK PLAN
(1:500)

0 1 2 3 metres

Scale Bar 1:50

0 1 2 3 metres

Scale Bar 1:100

AMENDED 25/4/22

Scale : 1:50 & 1:100 SHT. N° 1

EXISTING PLANS &
ELEVATIONS
166 NORTHWOOD WAY
NORTHWOOD
HAG IRB

MR. J. MAHONEY

OCT. 2021

S.A.Y.D.F. LTD 01823 267322
EAST LODGE, ESSEX LANE, WD4 8PN.

THIS DRAWING TO BE READ IN CONJUNCTION
WITH SHT. N°S 2A