


remove existing stack complete & make good roof to match existing

remove existing windows & doors in North & Rear elevations, modify openings & install new windows & doors in prepared openings where shown & make good




FRONT ELEVATION

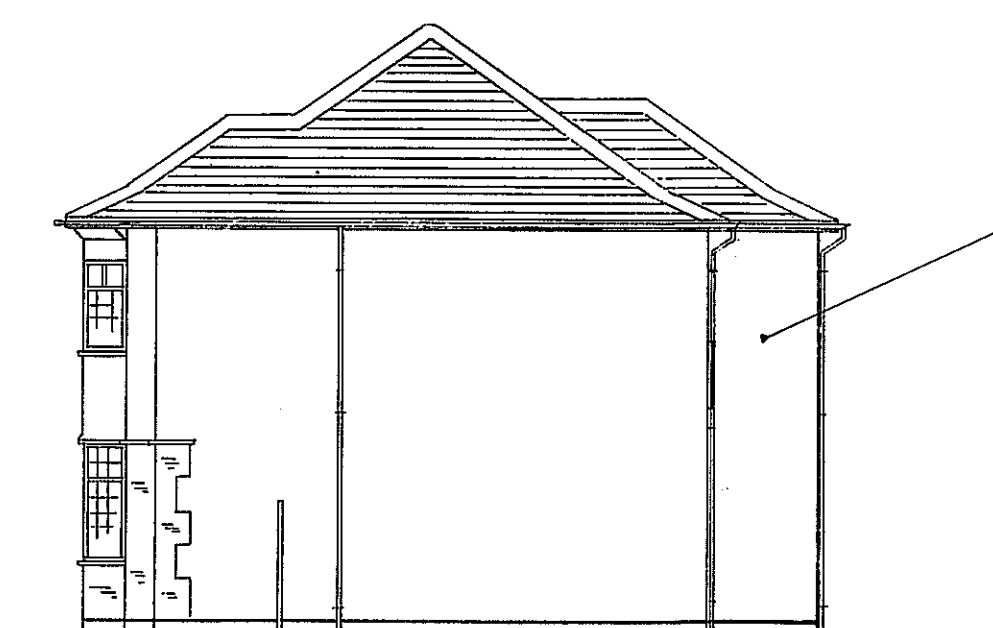

NORTH ELEVATION




REAR ELEVATION

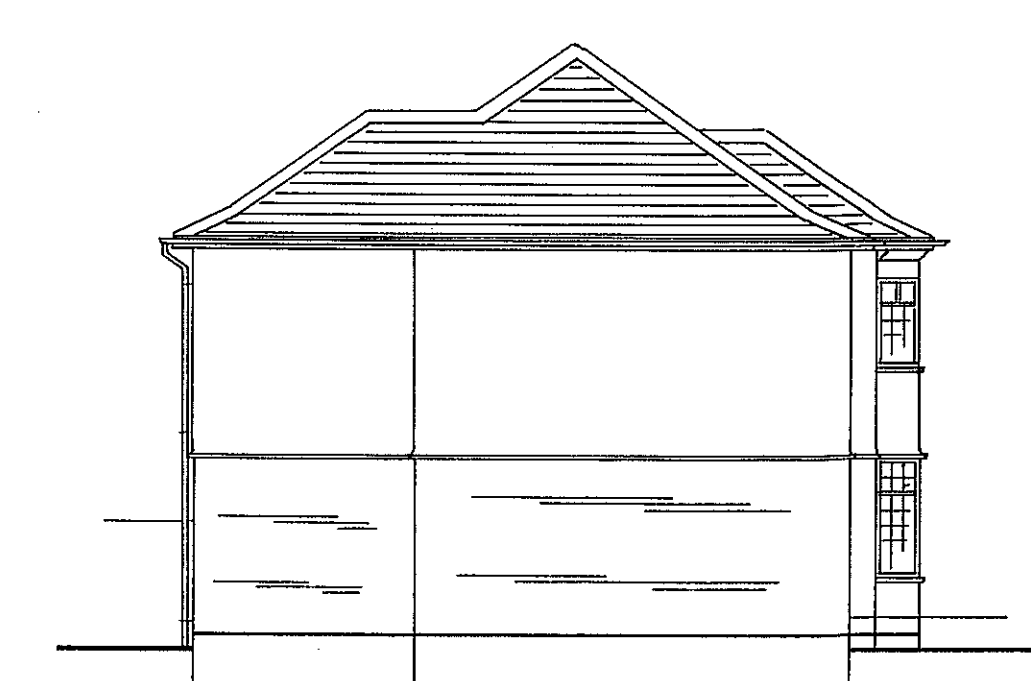


SOUTH ELEVATION

existing storage shed & external stairs to be removed

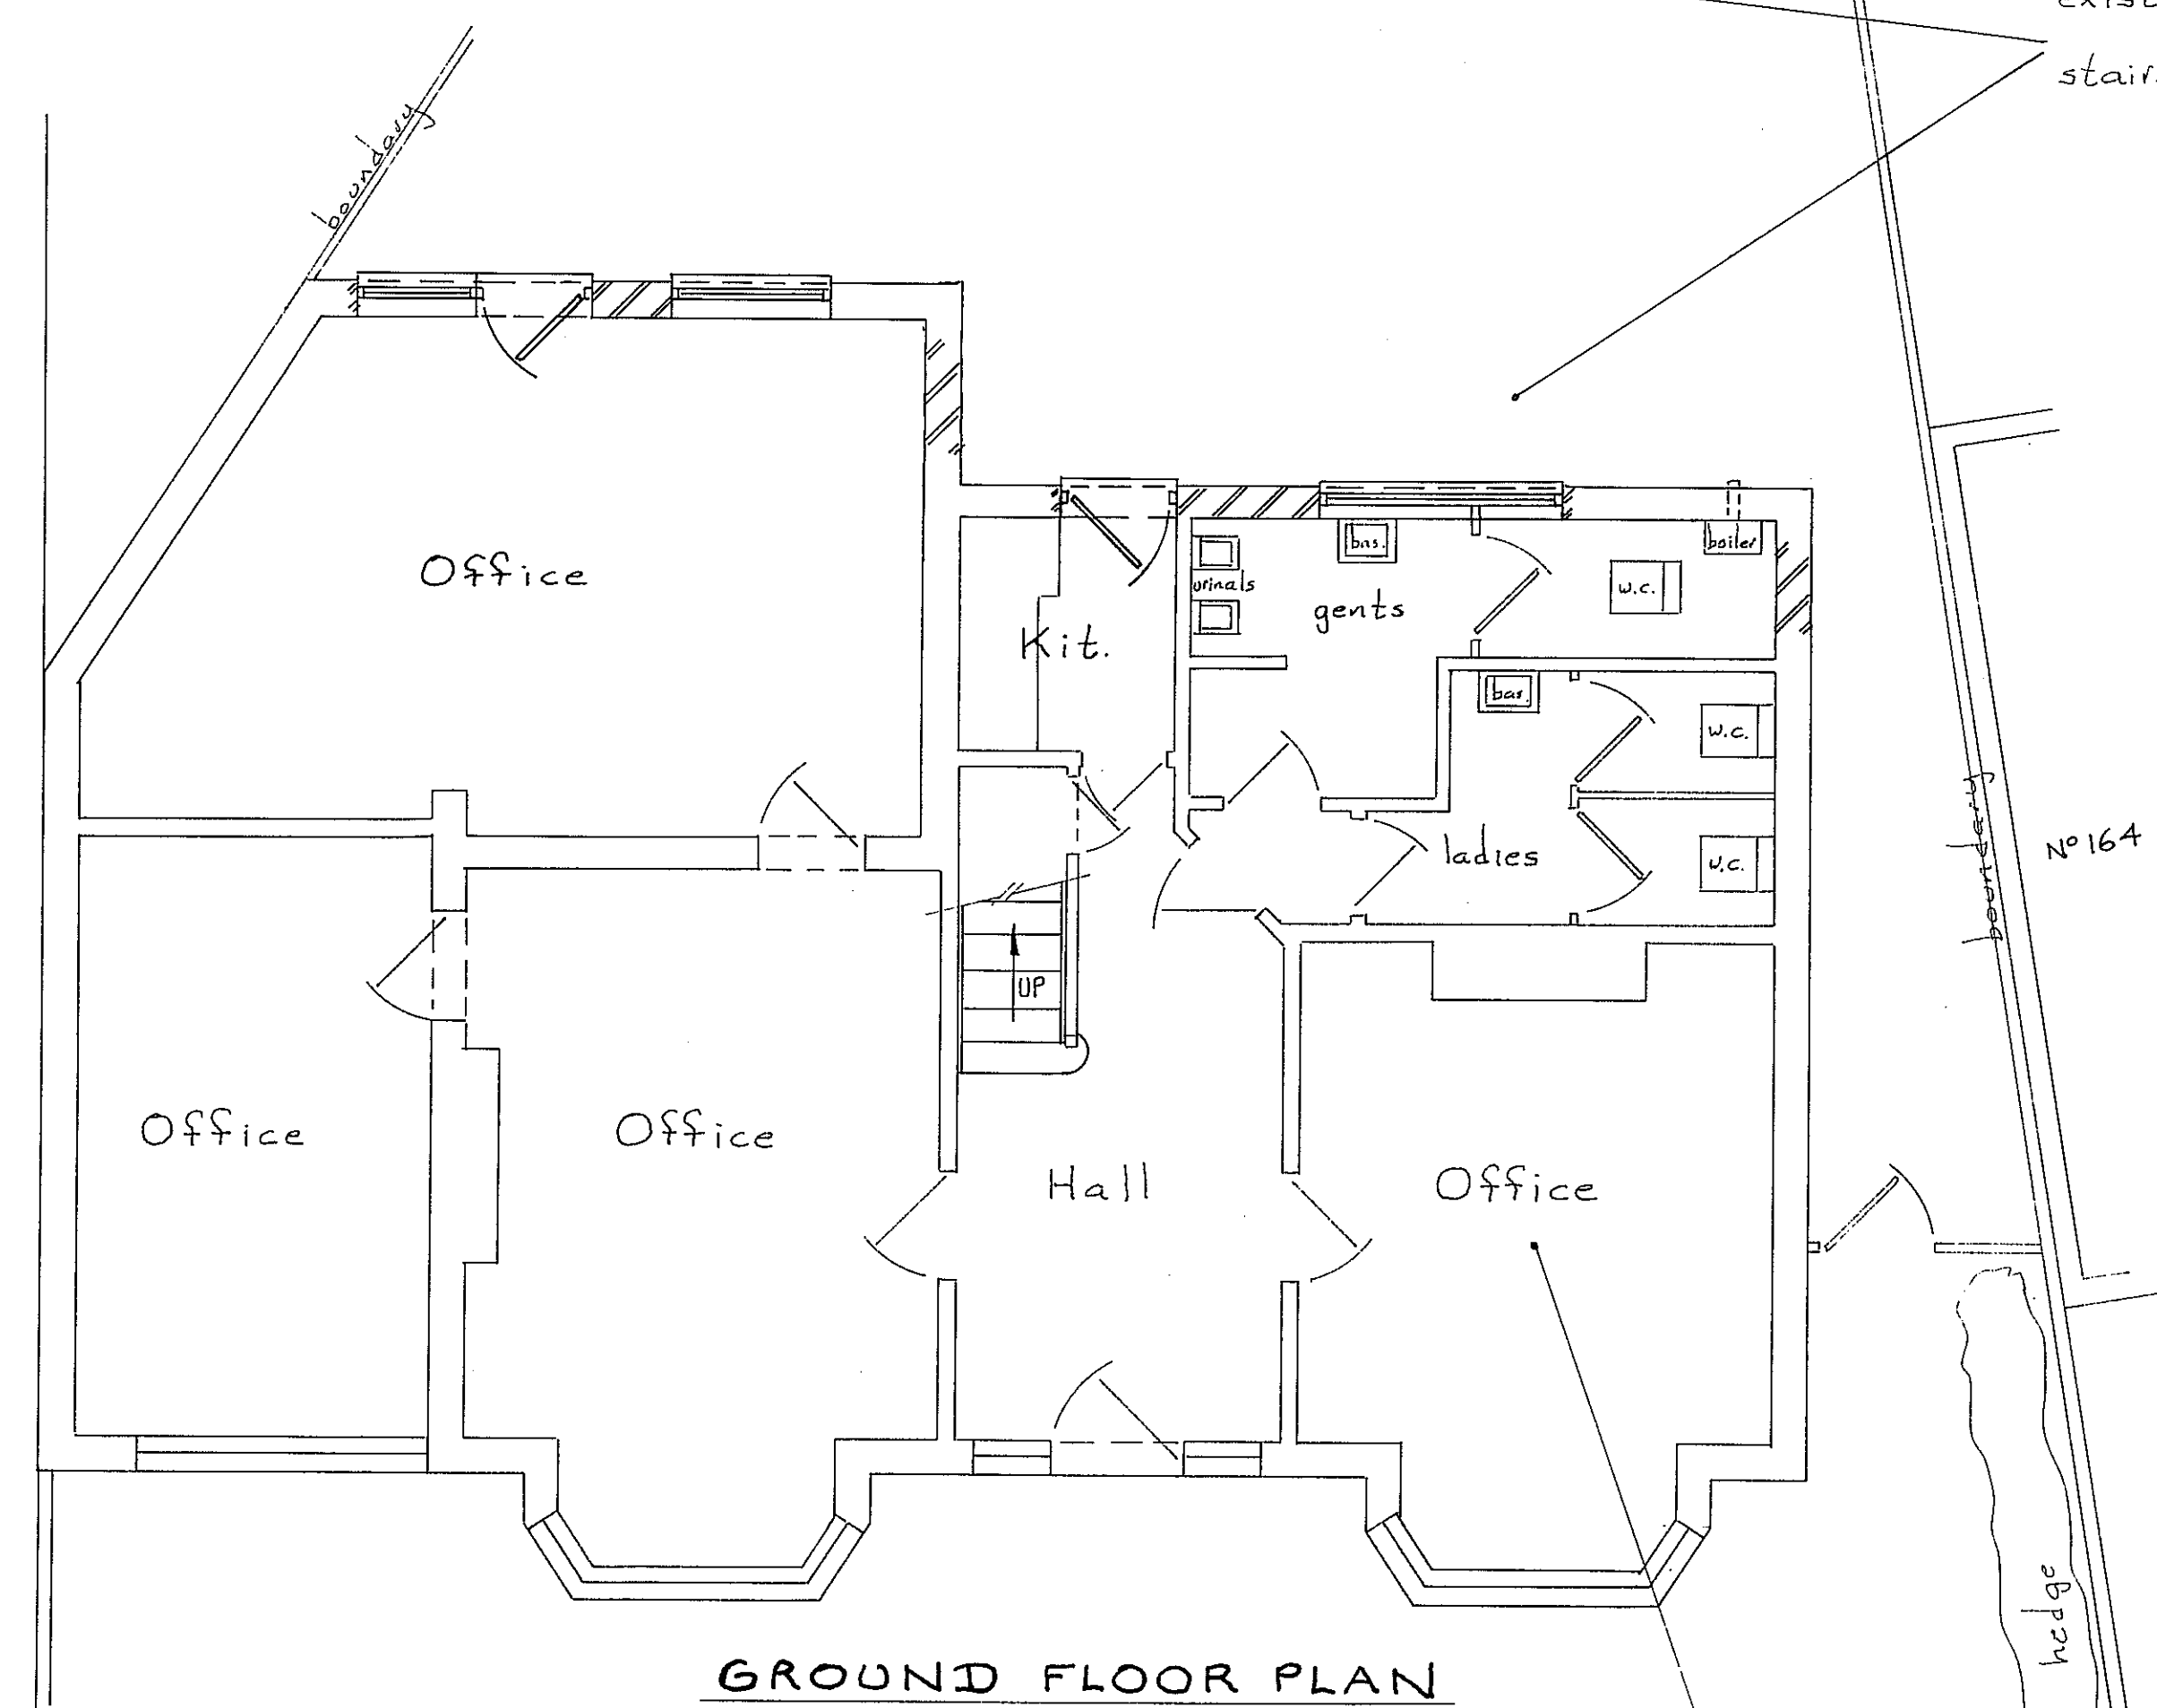


GROUND FLOOR PLAN

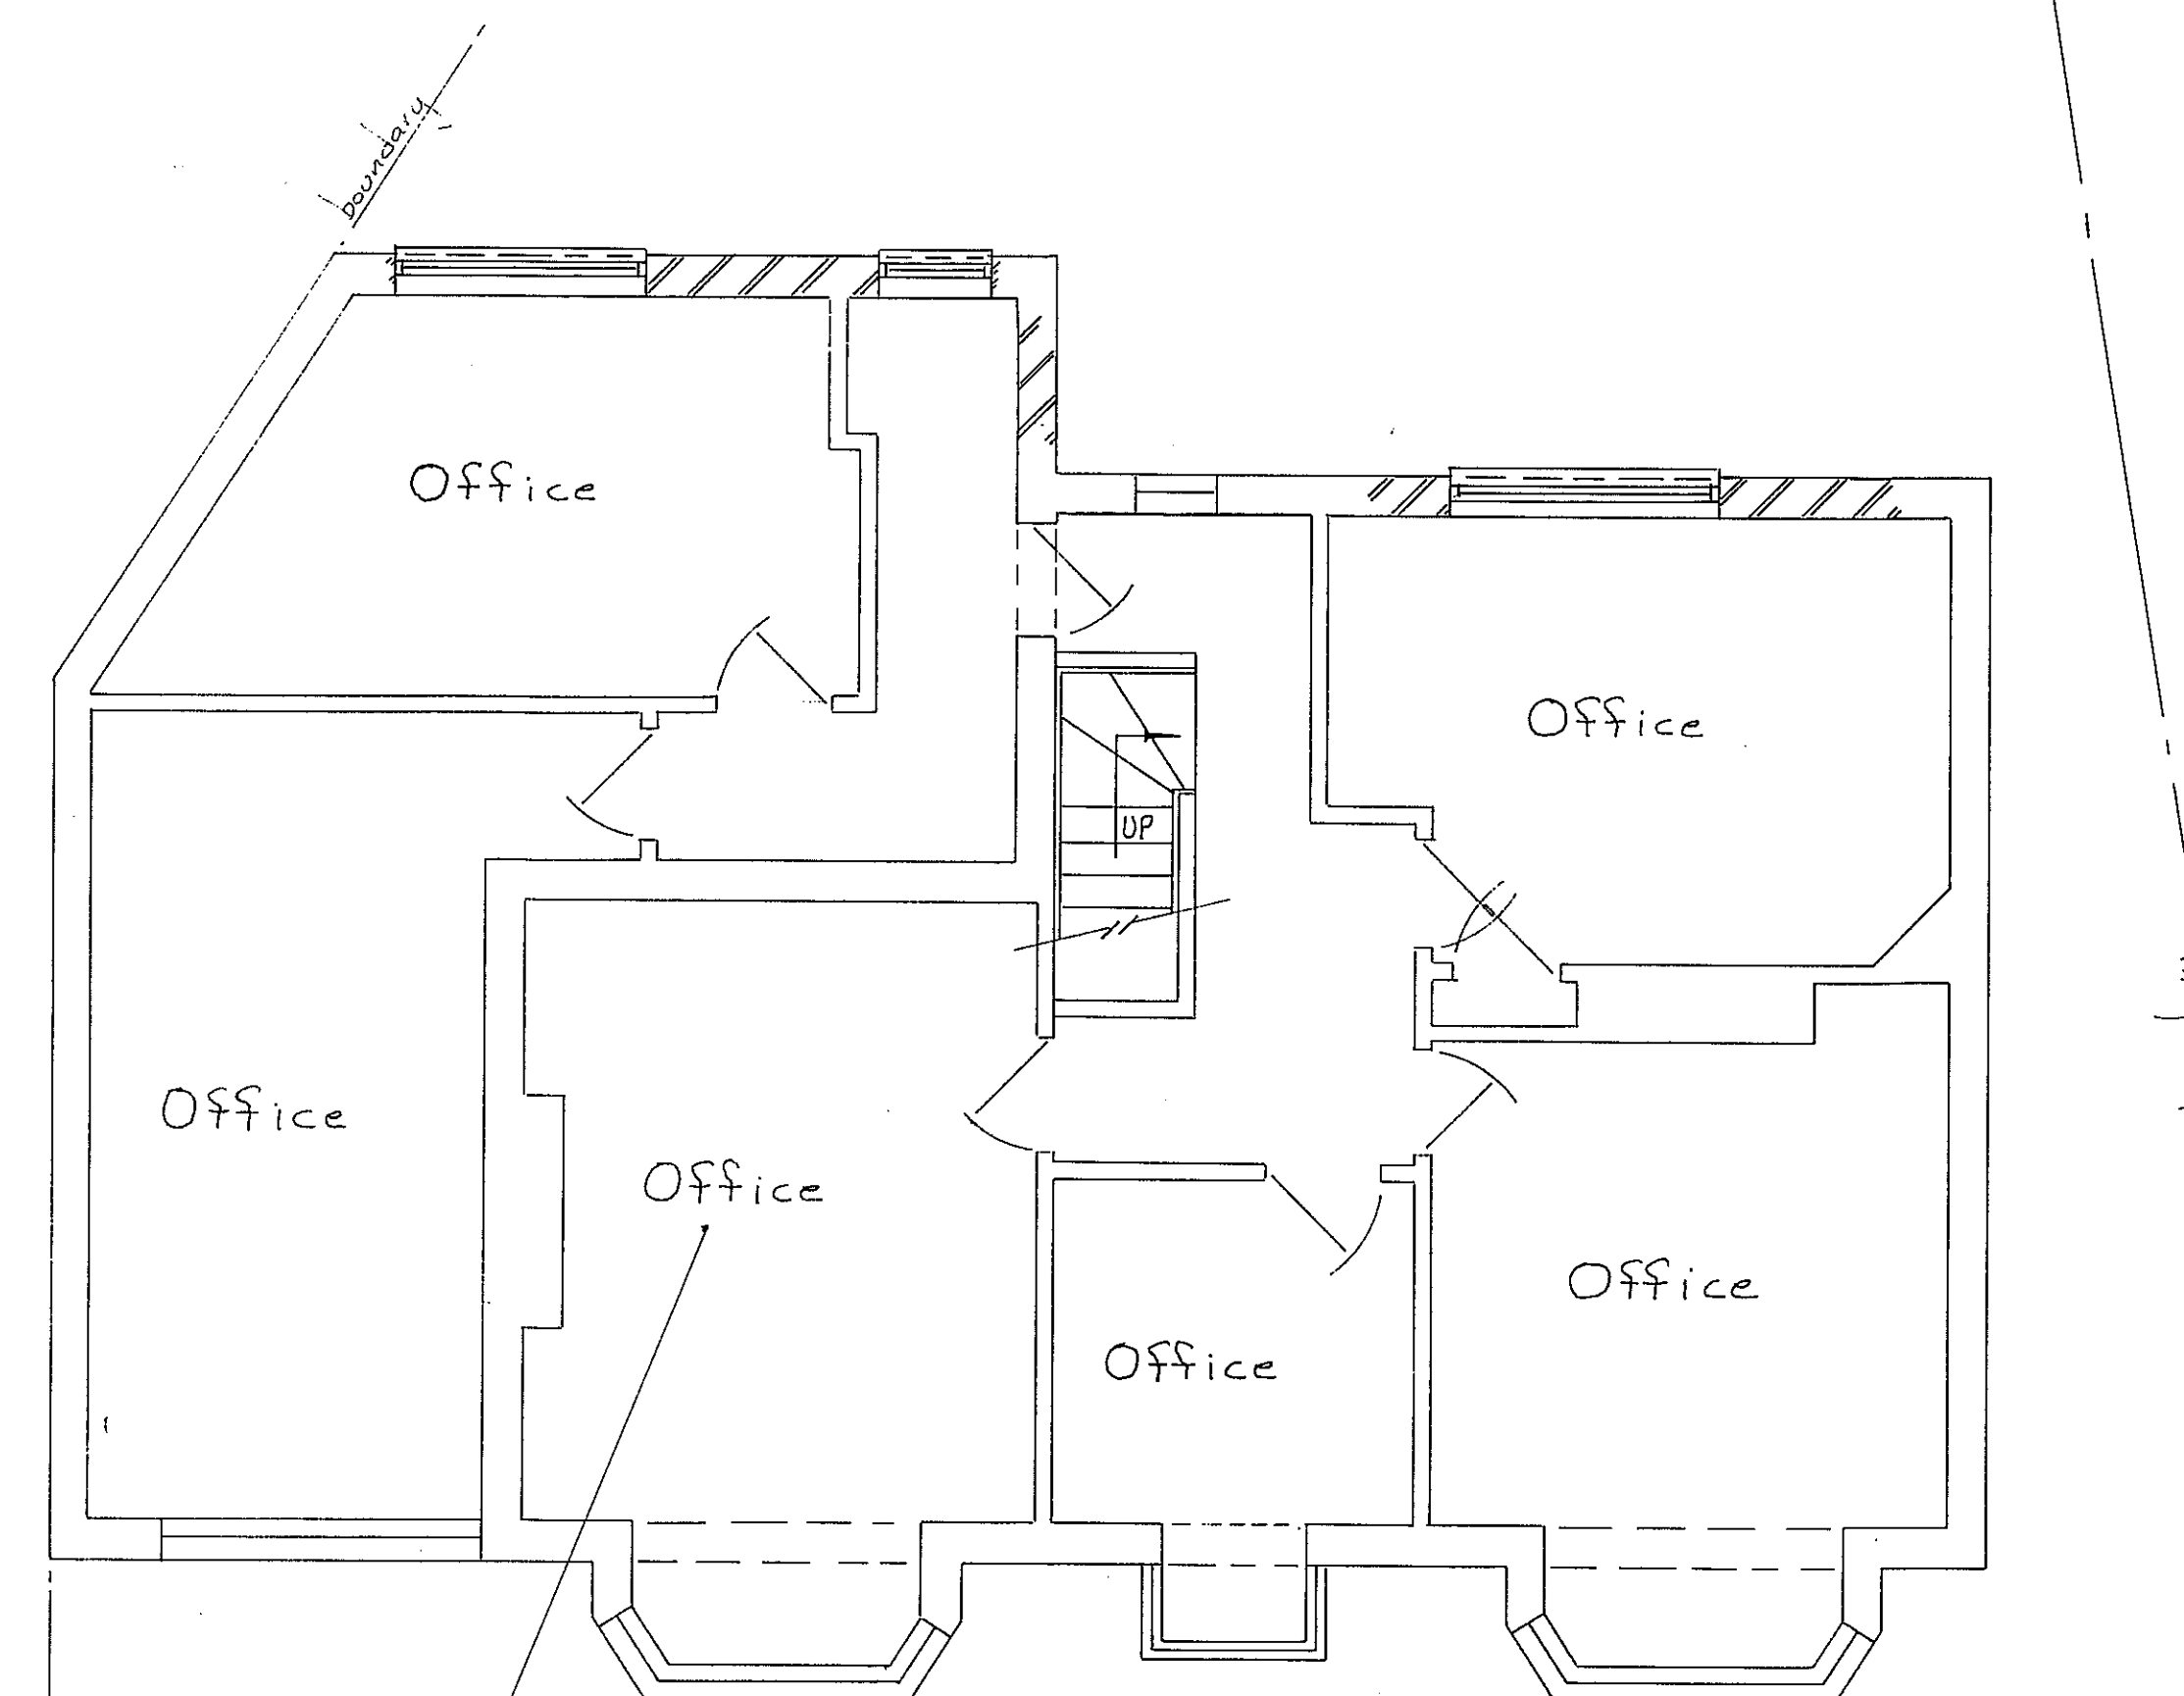

FIRST FLOOR PLAN

see separate Prior Approval Application for Change of Use to Flats

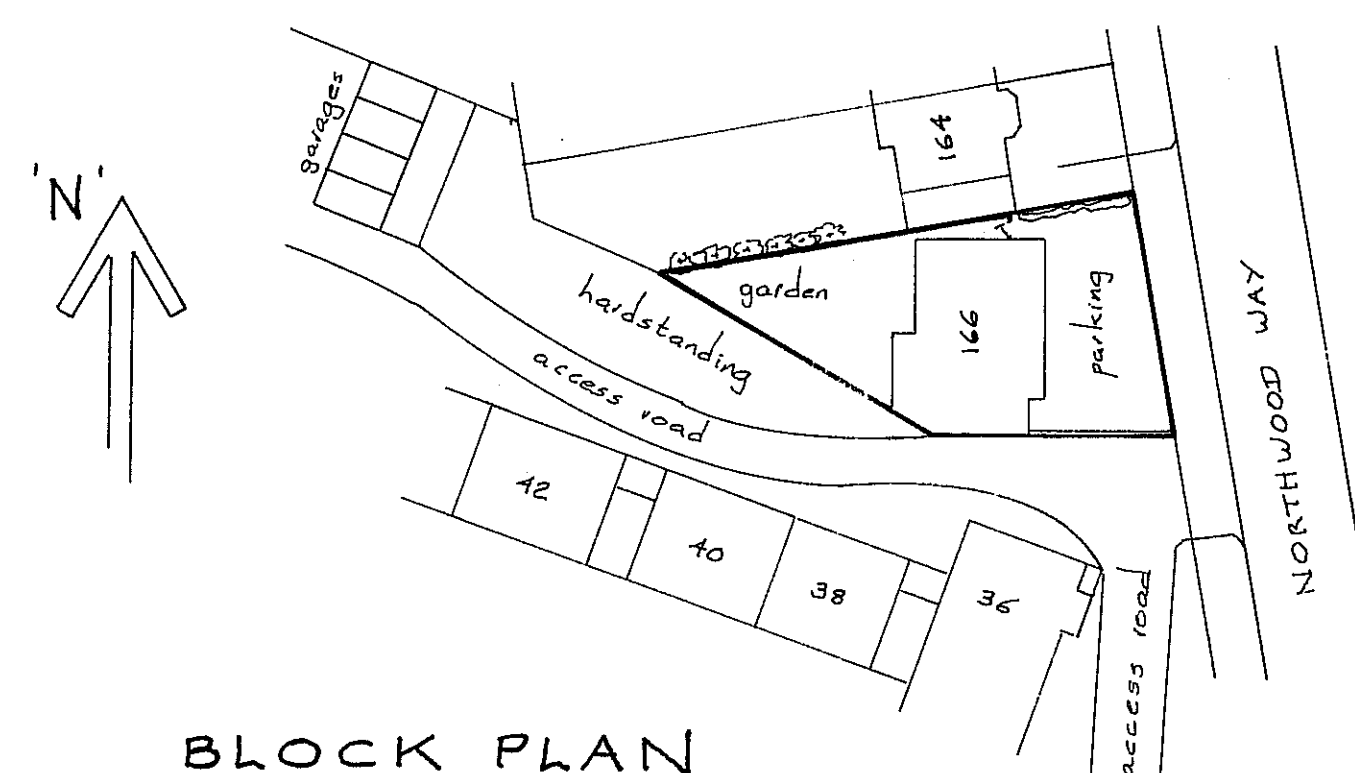

BLOCK PLAN
(1:500)

0 1 2 3 metres

Scale Bar 1:50

0 1 2 3 metres

Scale Bar 1:100

AMENDED 25/4/22

Scale : 1:50 & 1:100 SHT. N°2A

**PROPOSED PLANS &
ELEVATIONS
166 NORTHWOOD WAY
NORTHWOOD
HA6 1RB**

Mr. J. MAHONEY OCT 2021
S.A.Y.D.F. LTD. 01923 267322
EAST LODGE, ESSEX LANE, WD4 8PN.

THIS DRAWING TO BE READ IN CONJUNCTION
WITH SHT. N°S 1A